



229 RUSBY ROAD.

REAR ELEVATIONS

SCALE 1:50

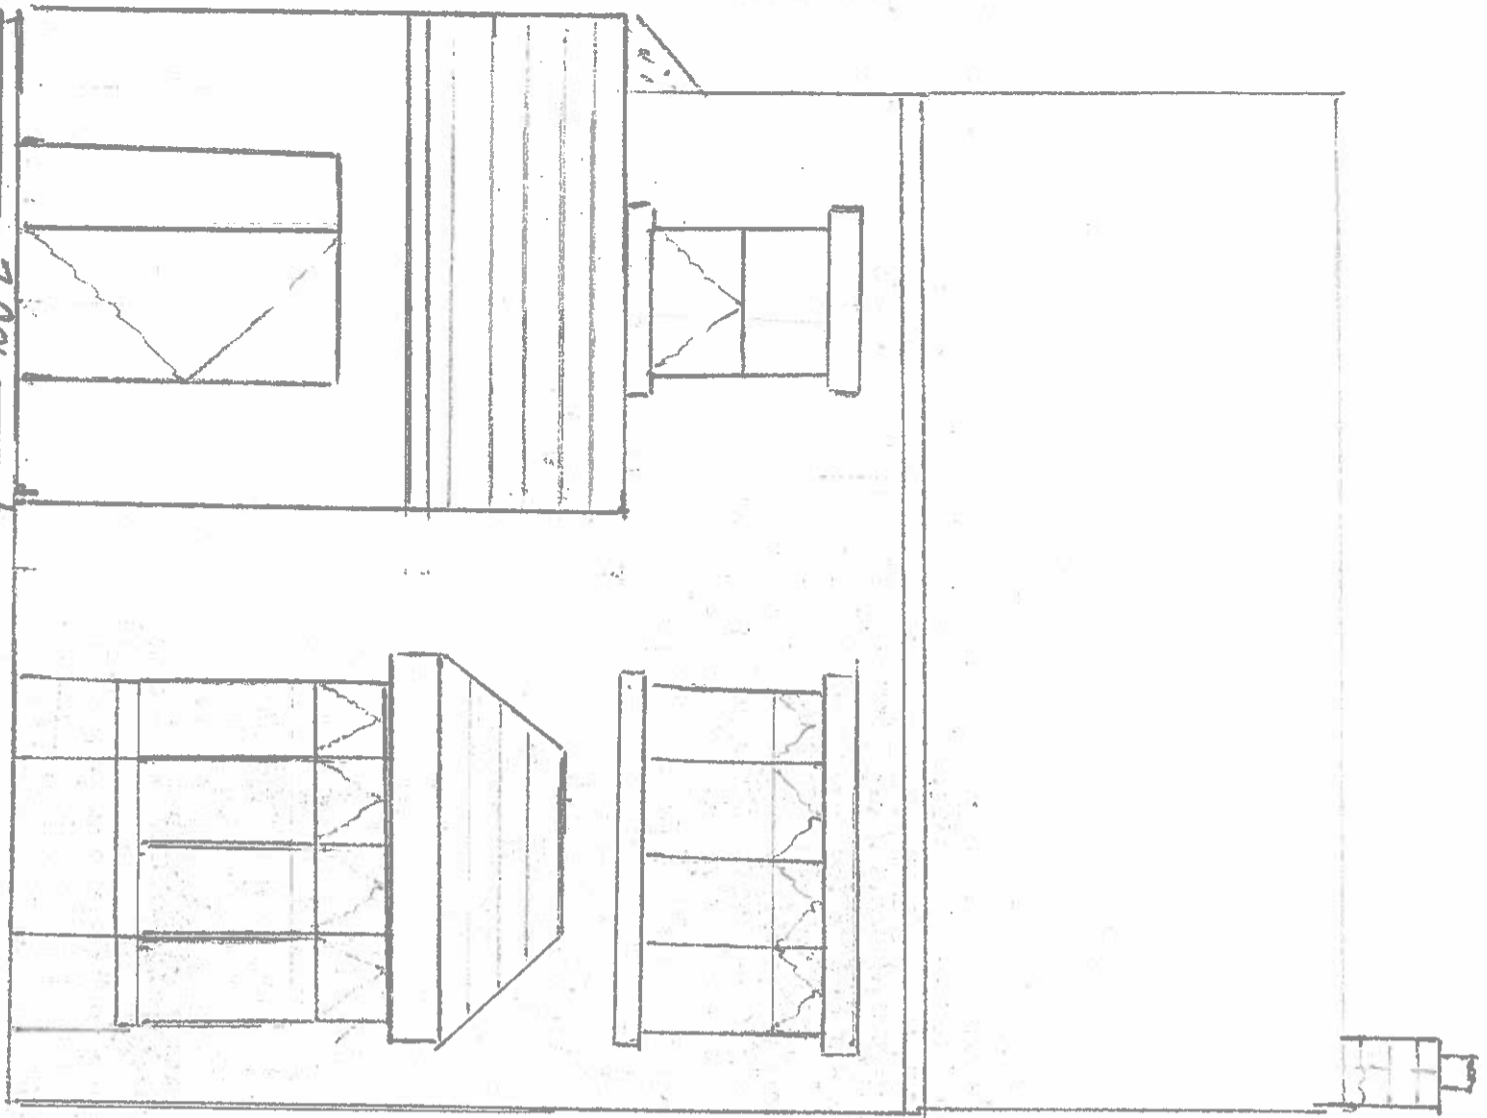

EXISTING REAR ELEVATION

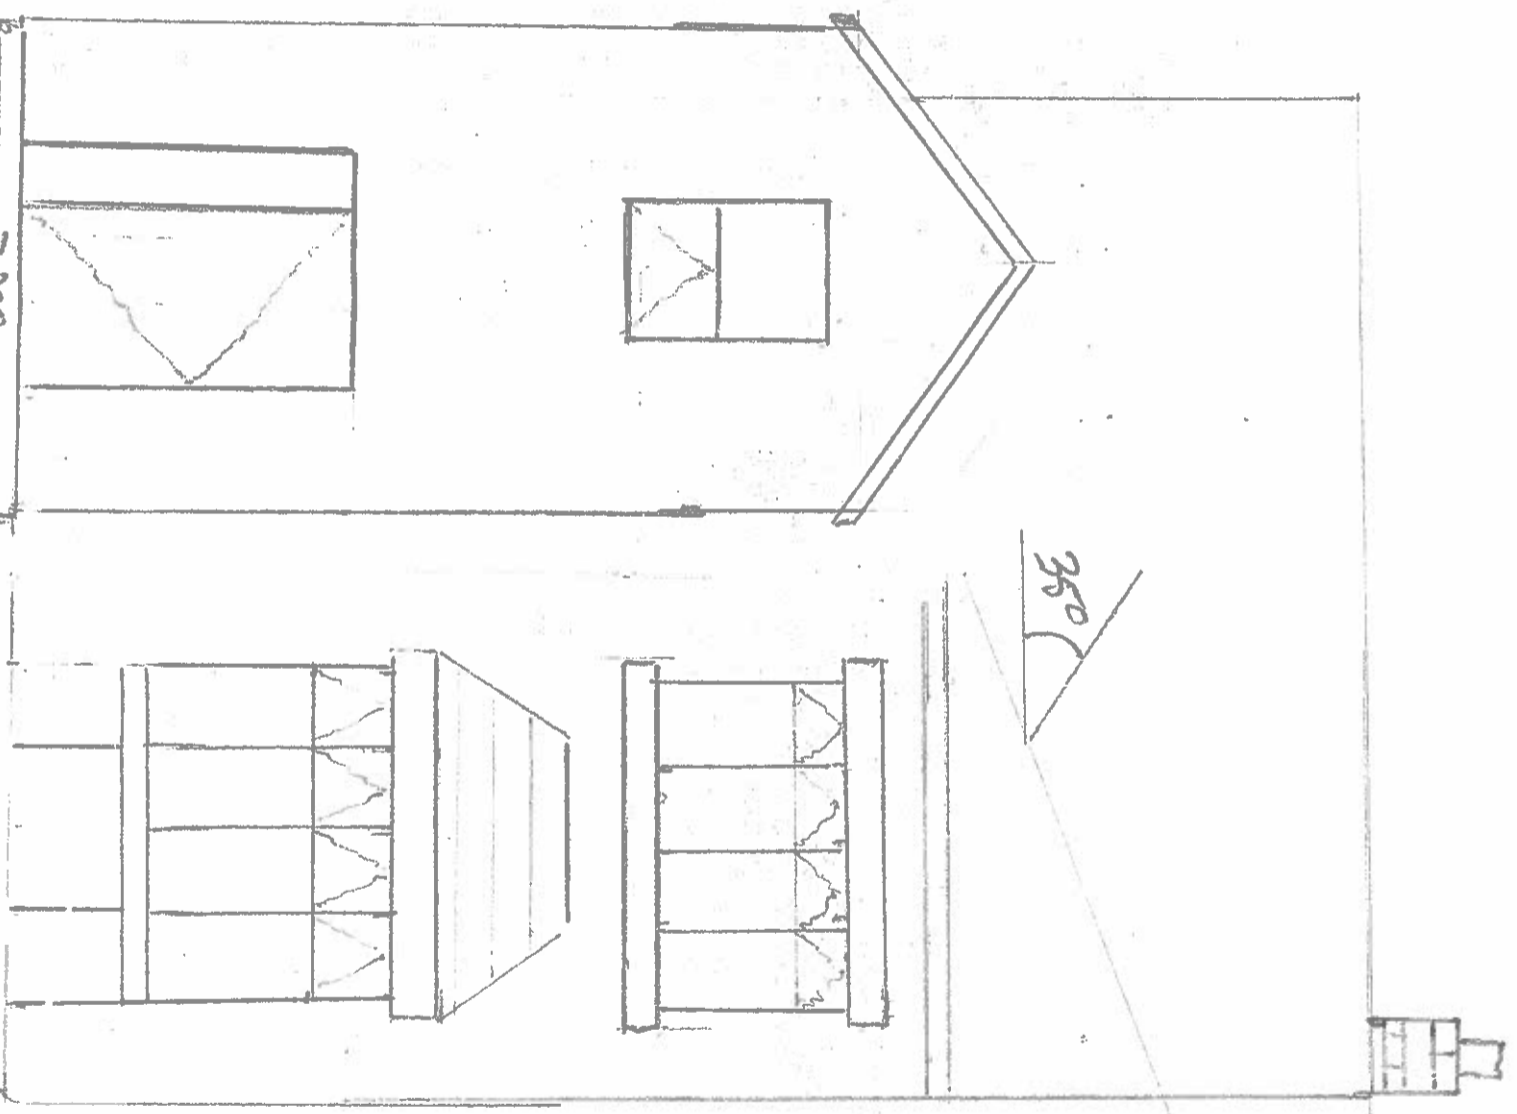

PROPOSED REAR ELEVATION

NEW ROOF CONSTRUCTION  
150x50 GIB STAIRS,  
150x50 TIE BEAM  
150x50 RIDGE BEAM

ROOF COVERINGS  
REMOVABLE FELT  
TREATED BATTENS  
STARTED TO MATCH  
EXISTING

