



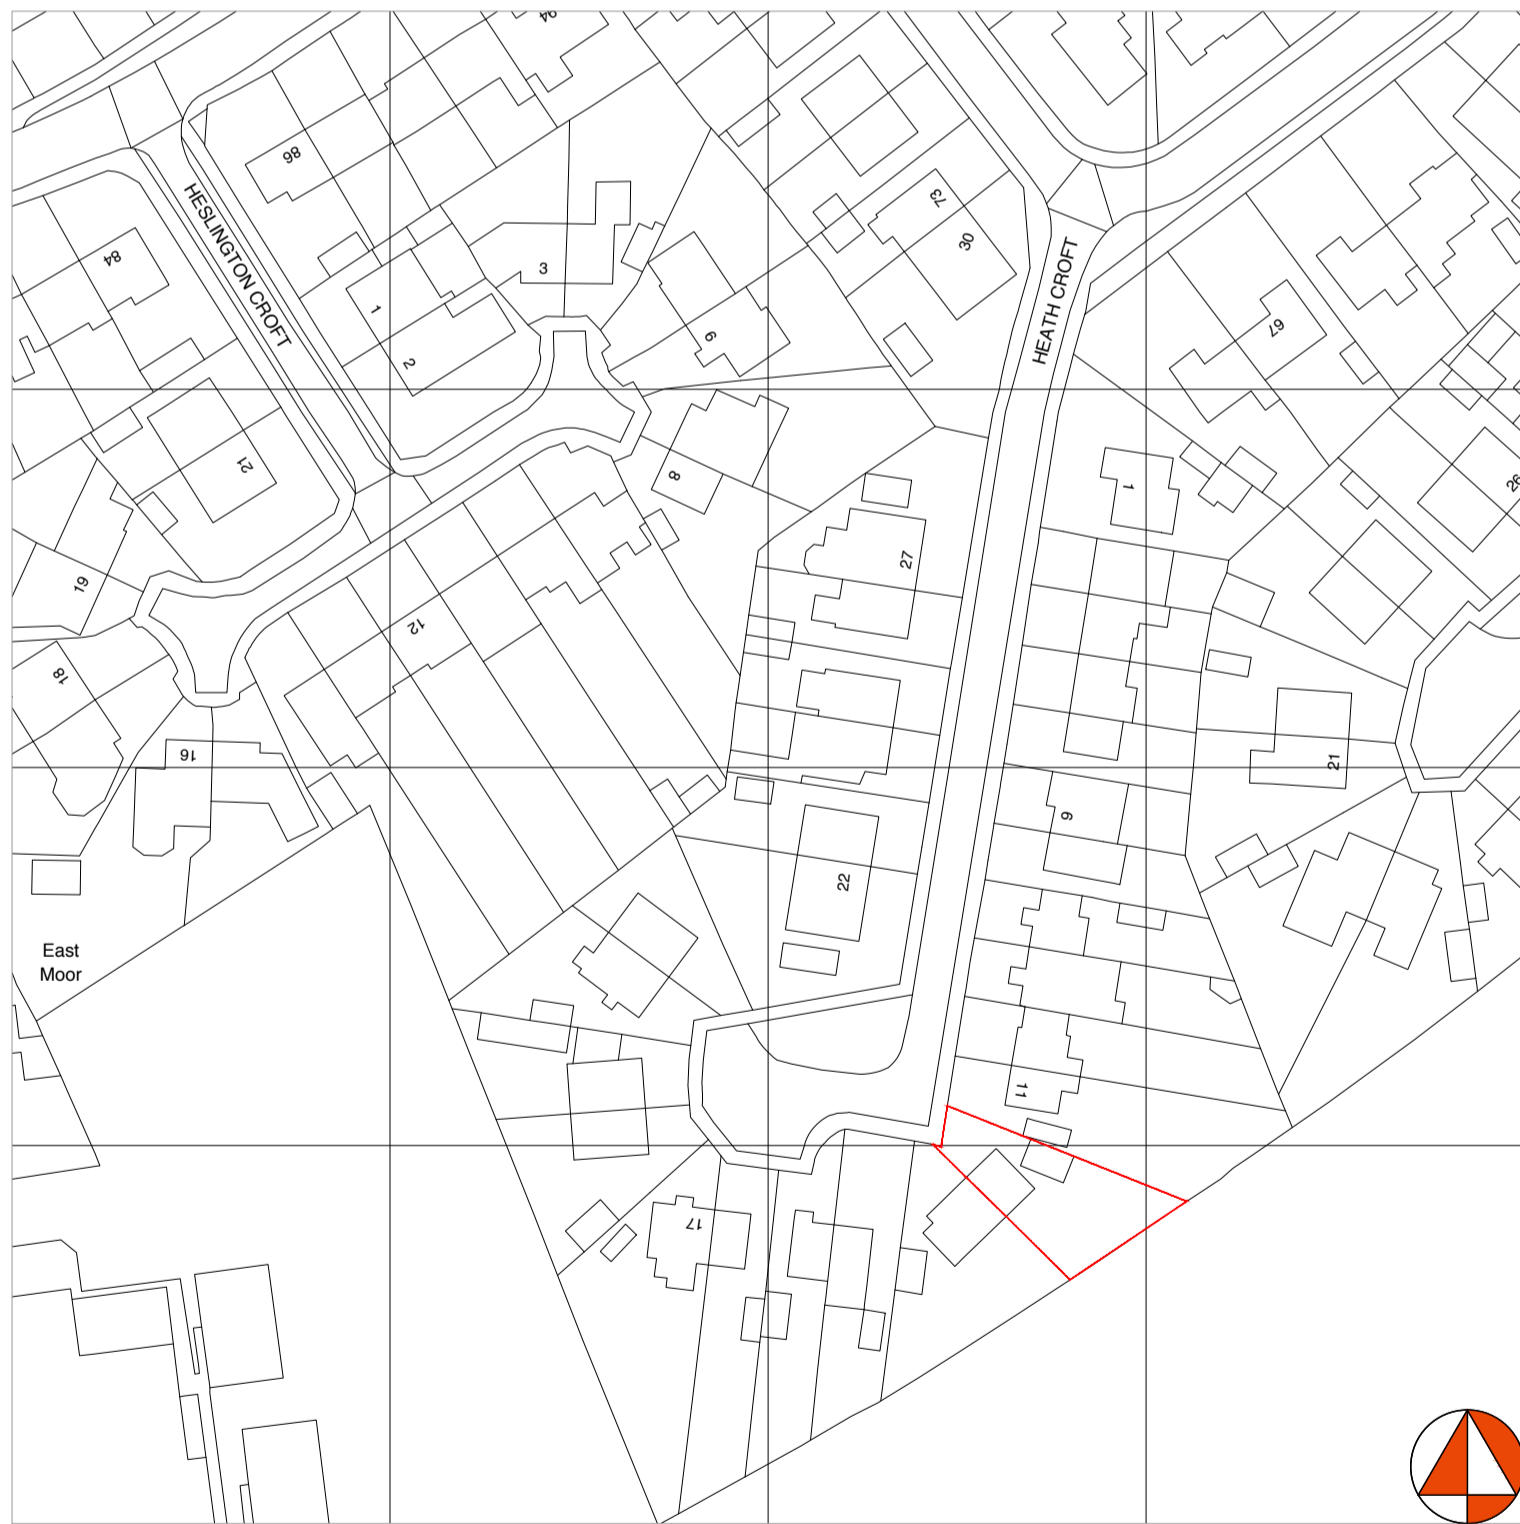

SITE PLAN (1:1250)

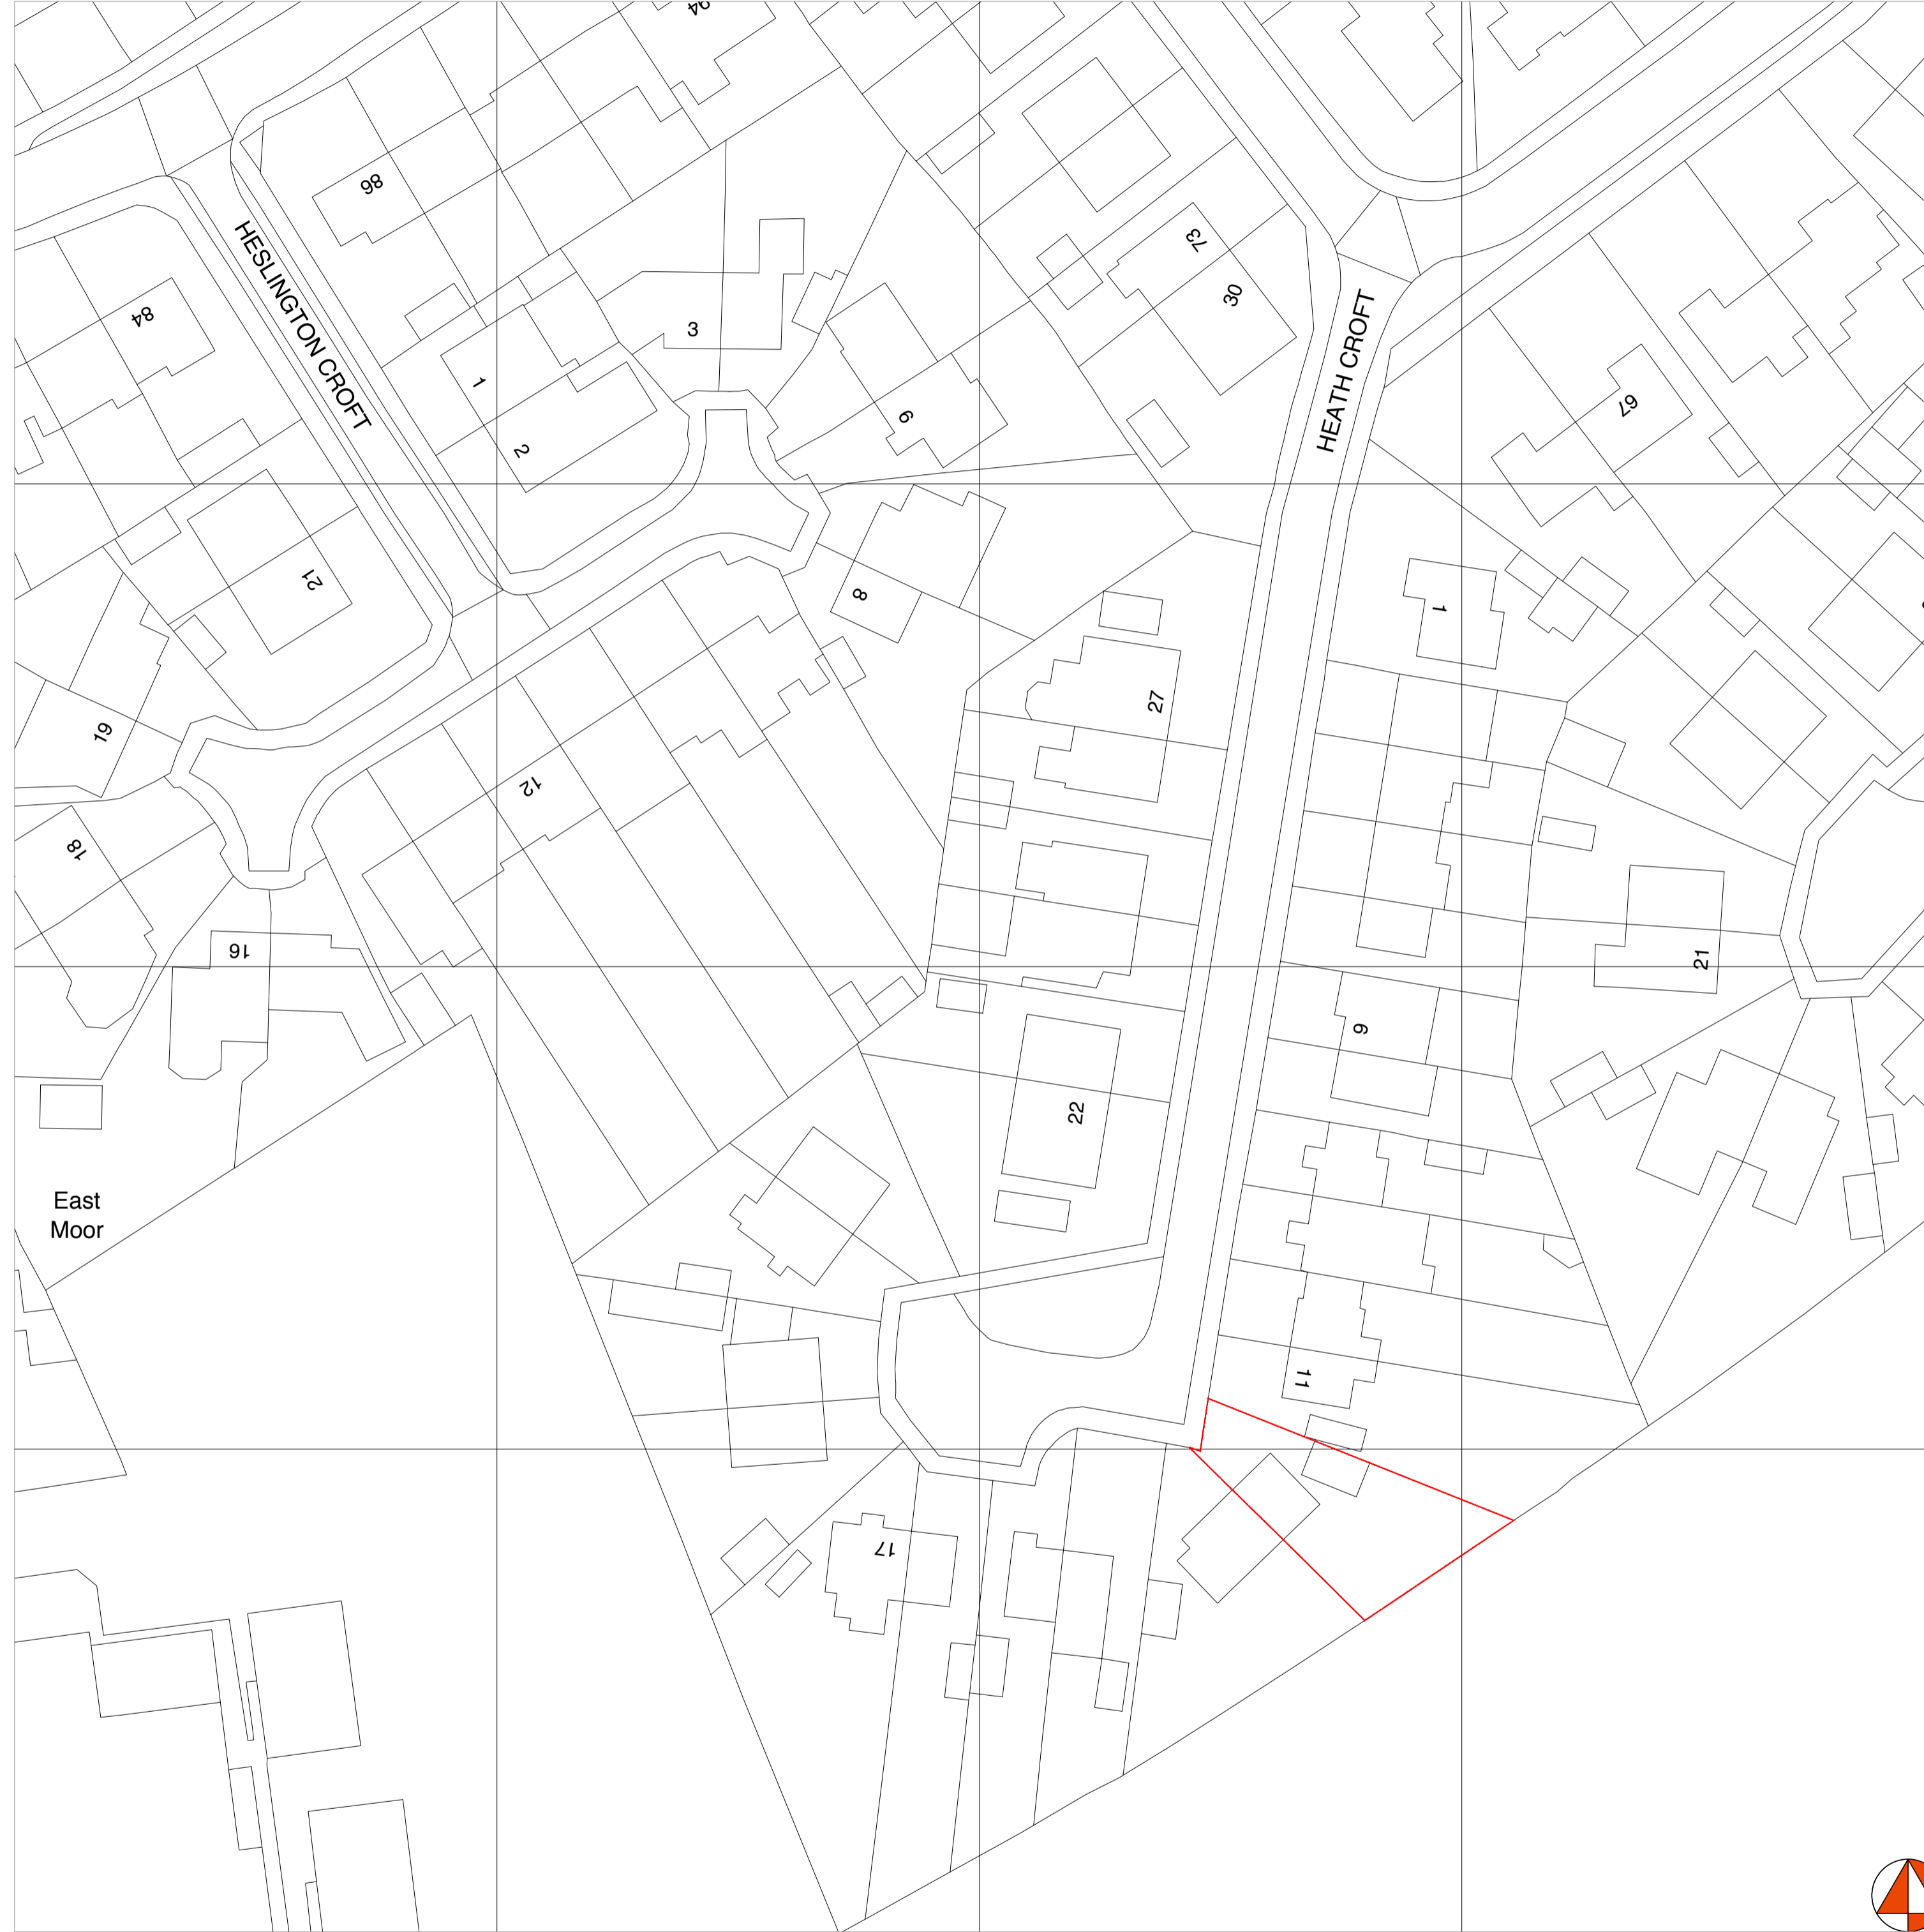

SITE PLAN (1:1000)



SITE PLAN (1:500)

0 10 20 30 40 50 60m
Scale 1:1250

0 10 20 30 40 50m
Scale 1:1000

0 5 10 15 20 25m
Scale 1:500

Rev	Description	Date	By
Status: Planning			
Client: Mr Colley			
Project: 12 Heath Croft Fulford			
Title: Location Plans			
Project No.:	Drawing No.:	Rev.:	
284	3-002		
Scale: 1:50/100/200@A1		Date: 31.08.2023	
Drawn: LG		Check: TH	



York
01904 393355
14 Clifford Street, York, YO1 9RD
york@carvearchitecture.co.uk
www.carvearchitecture.co.uk

Newcastle
0191 3759027
Toflee Factory, Lower Steenburgs
Yard, Newcastle Upon Tyne, NE1 2DF
newcastle@carvearchitecture.co.uk