




GROUND FLOOR PLAN (1:50)

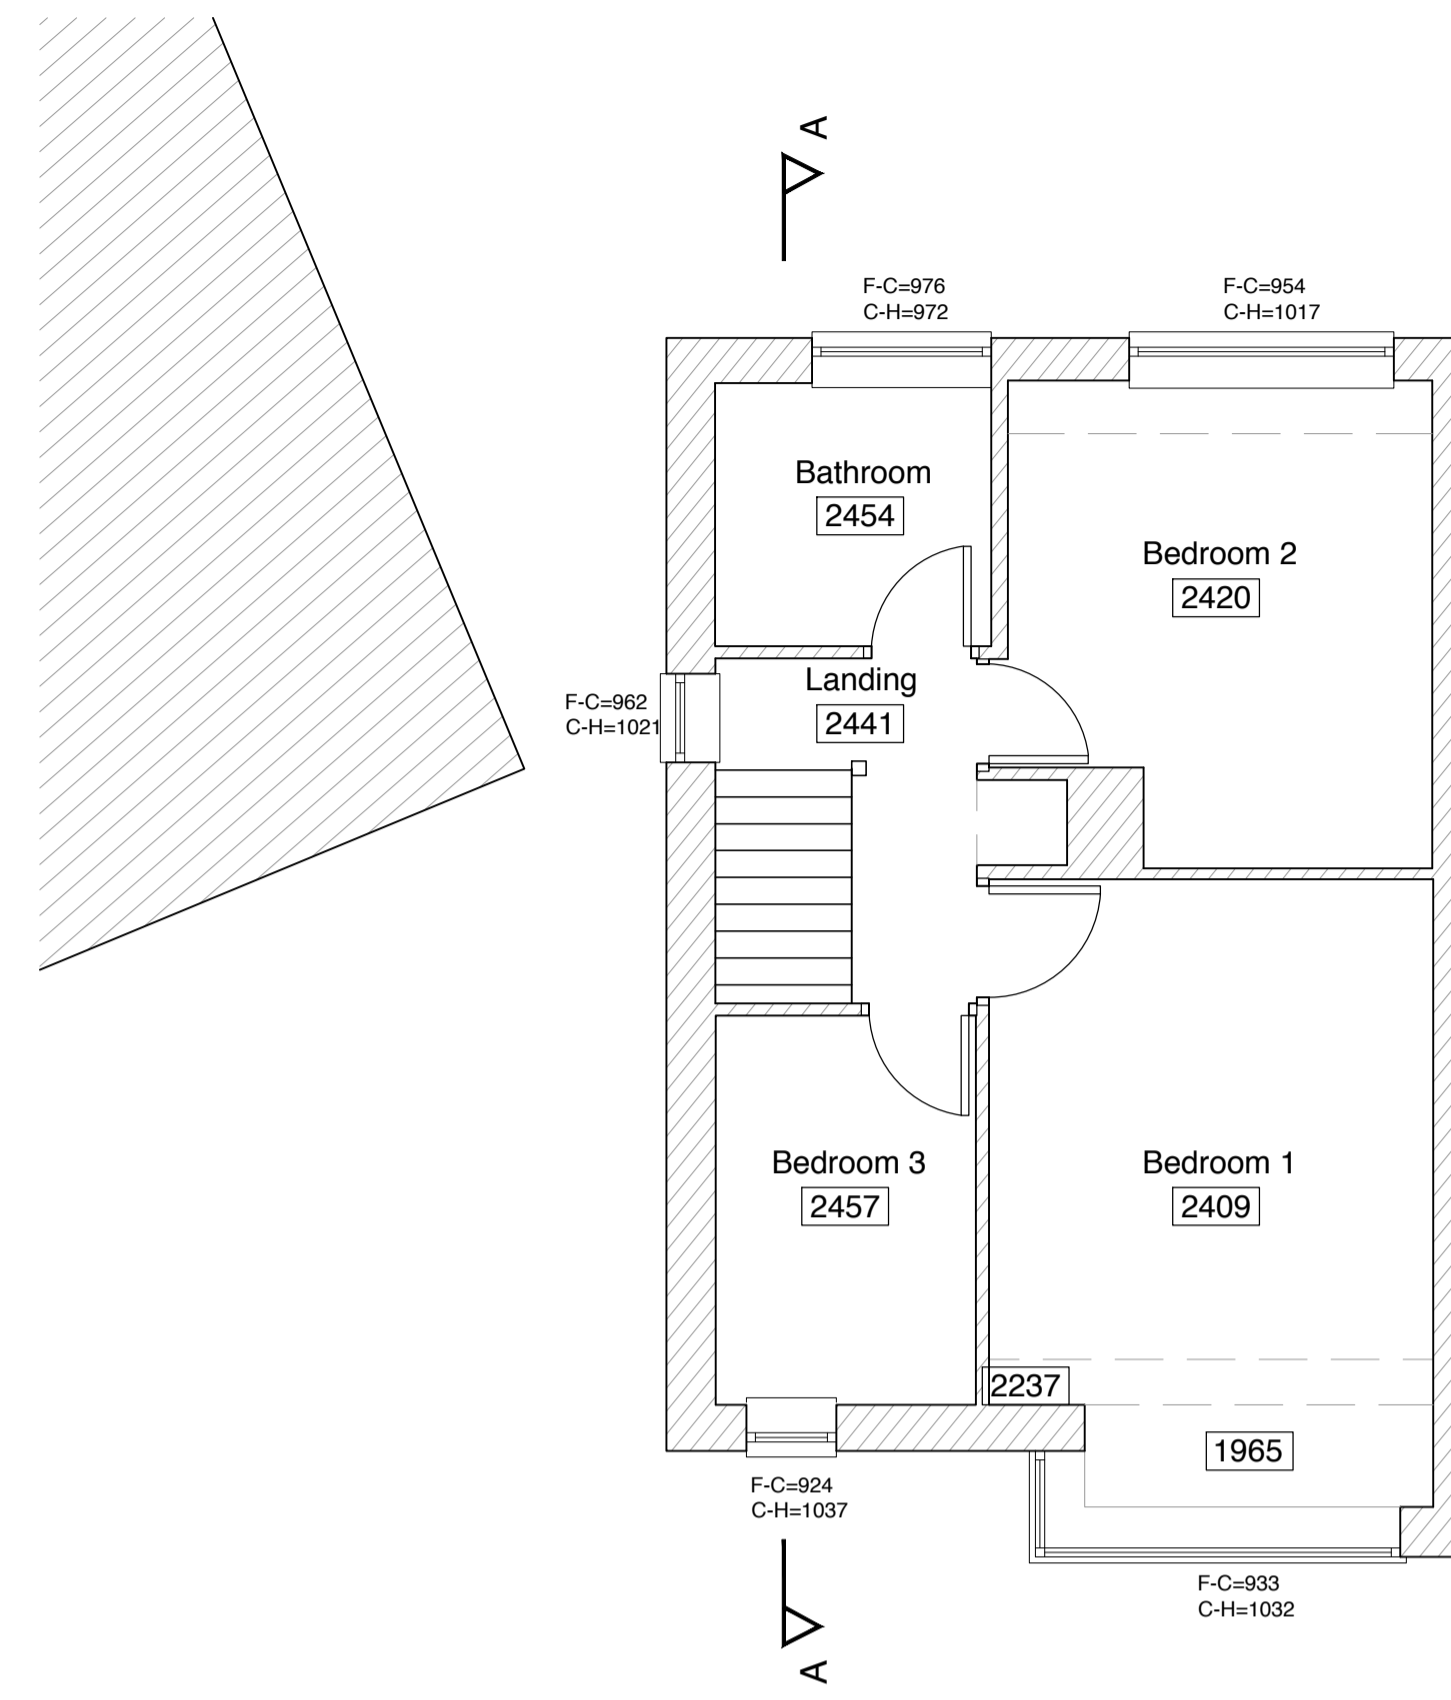

FIRST FLOOR PLAN (1:50)

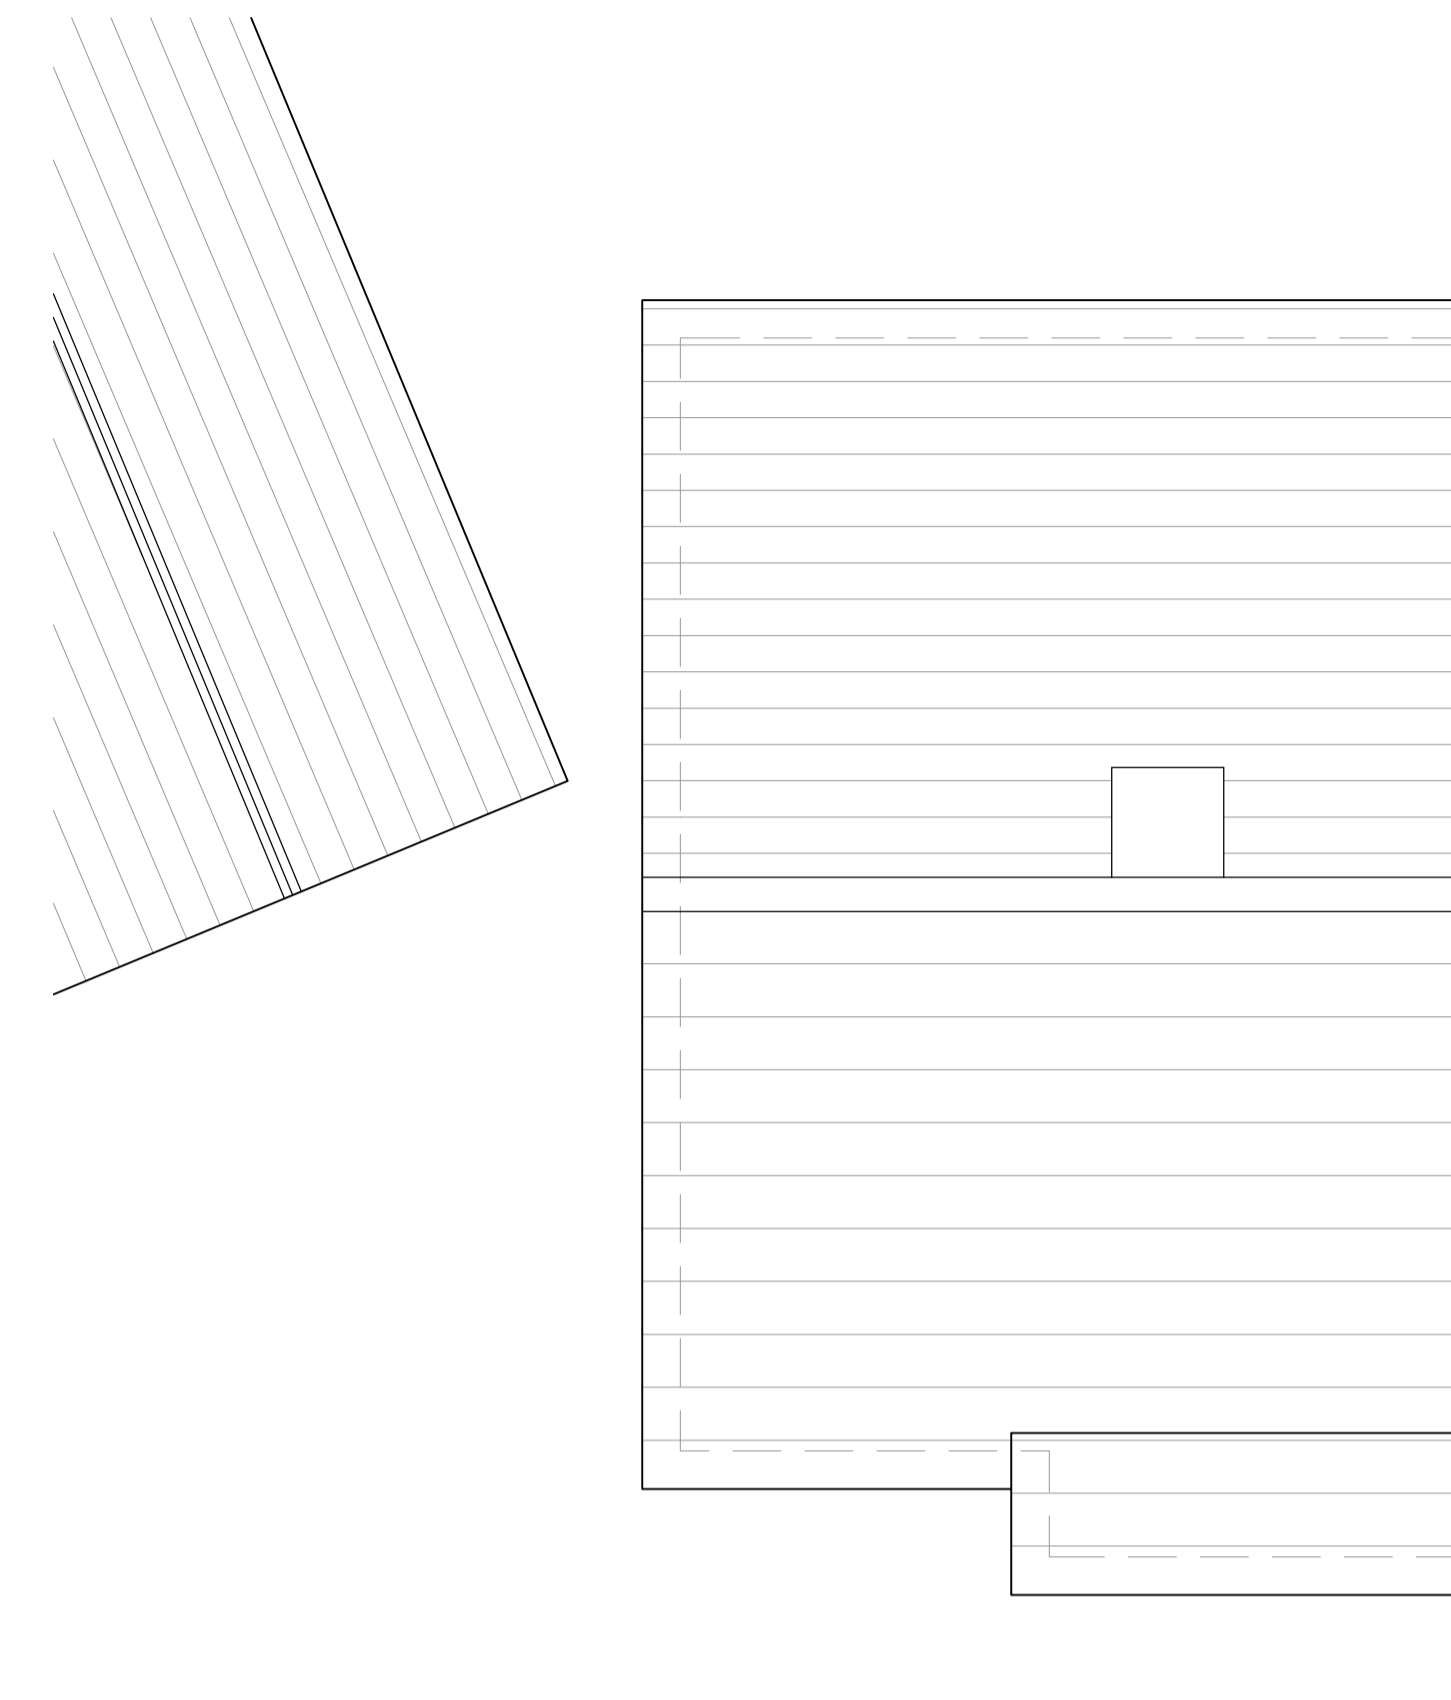


ROOF PLAN (1:50)

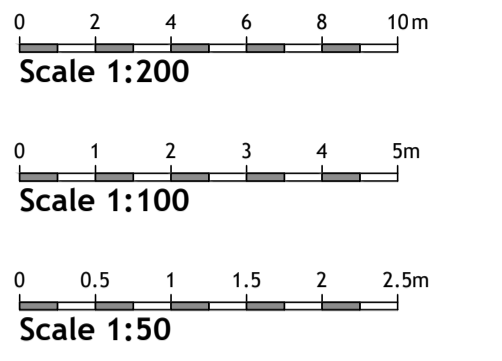


NORTH-WEST ELEVATION (1:100)




SOUTH-EAST ELEVATION (1:100)

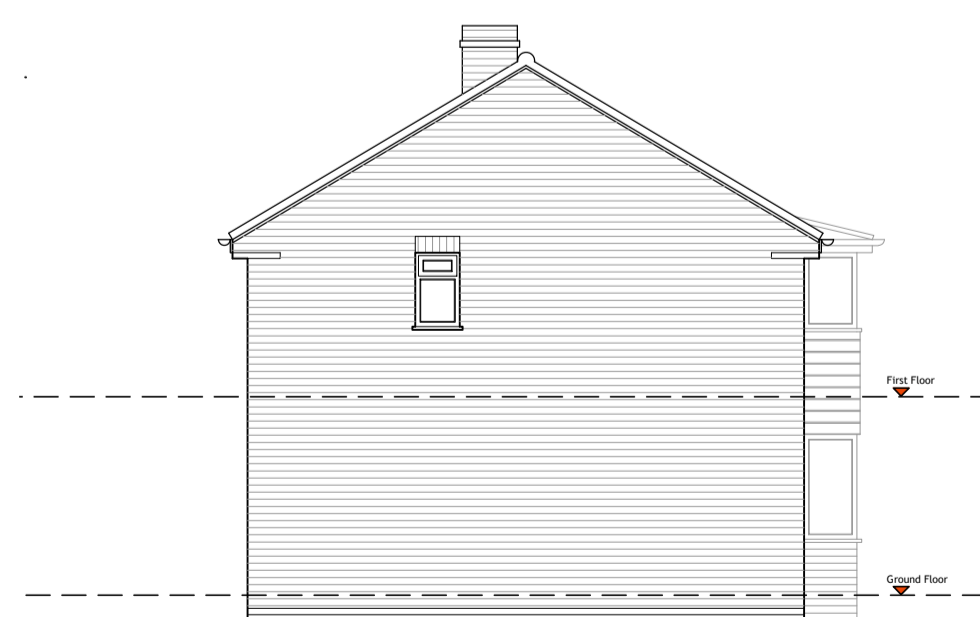

NORTH-EAST ELEVATION (1:100)

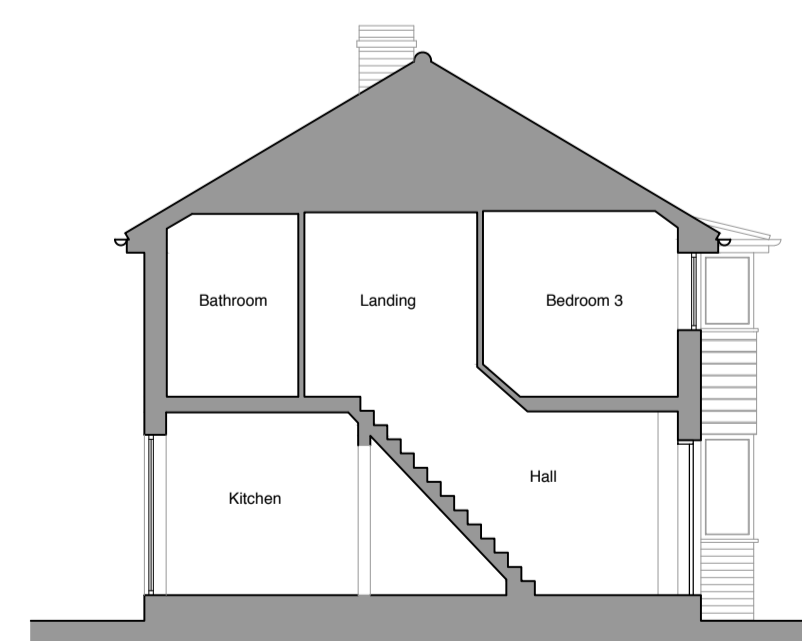

SECTION A-A (1:100)

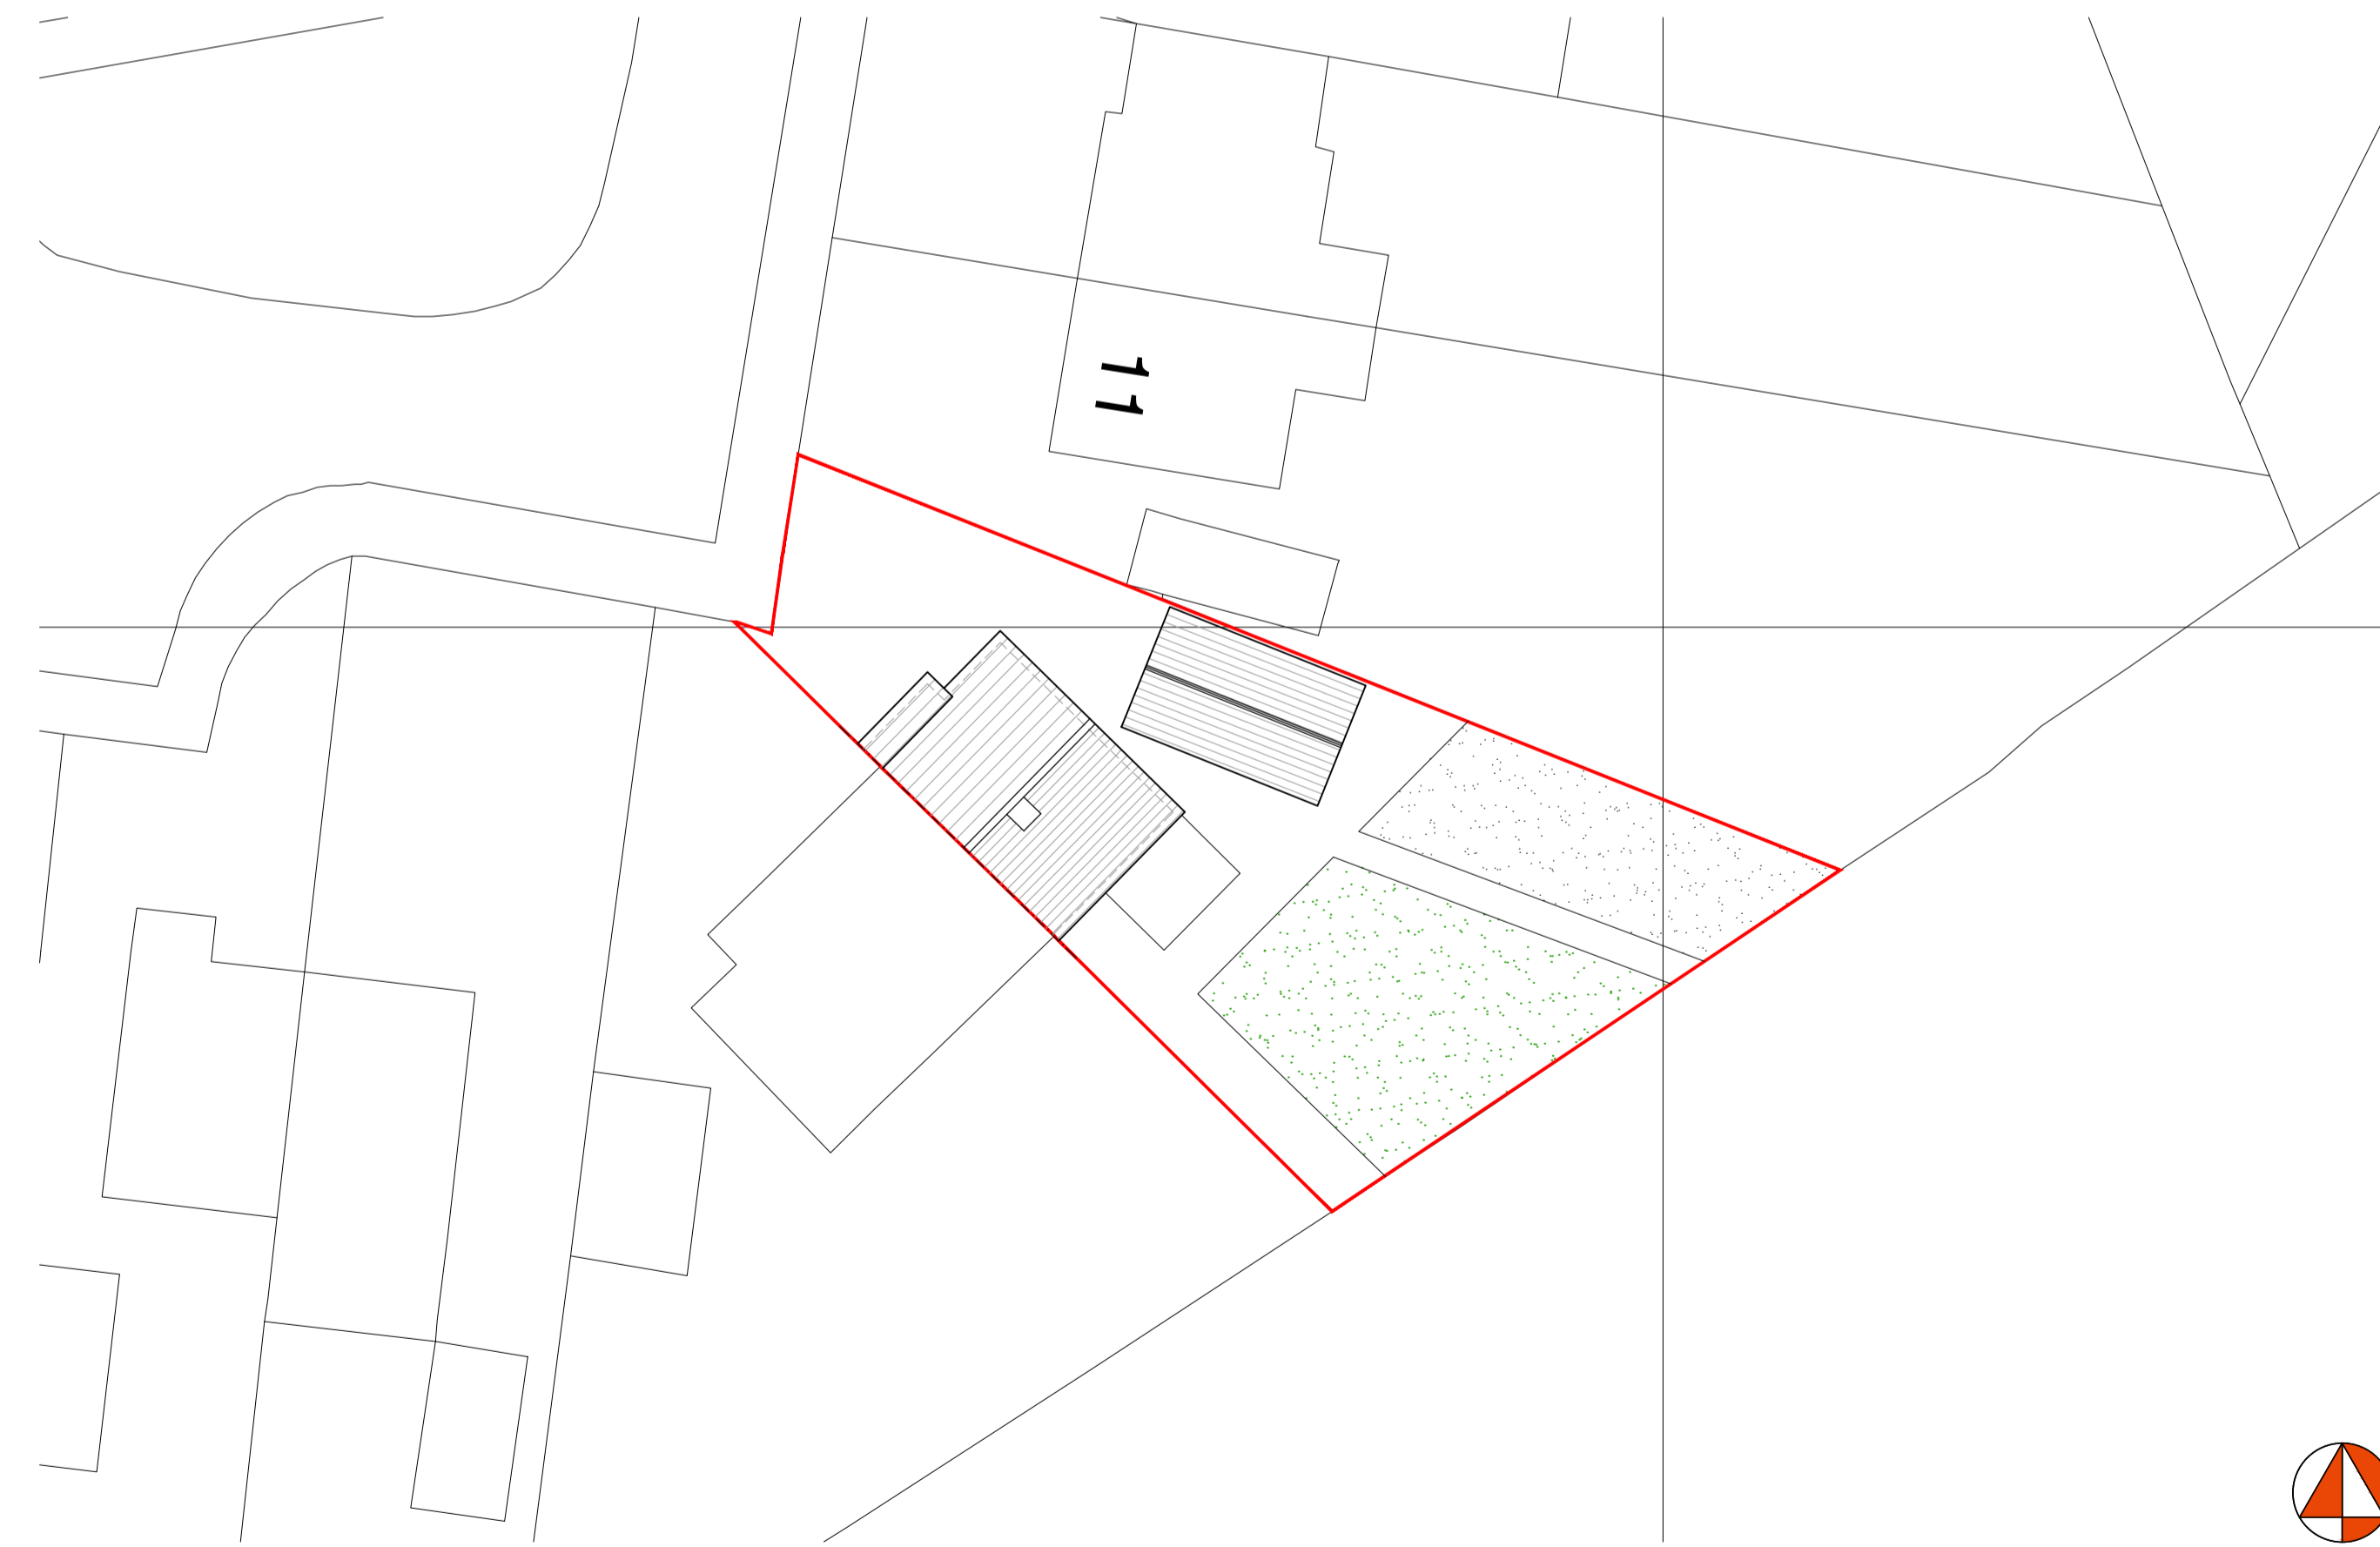

SITE PLAN (1:200)

KEY:

- [xxxx] Denotes room height
- F-C Denotes floor to window cill height
- C-H Denotes window cill to window head height
- F-H Denotes floor to window head height

Rev	Description	Date	By
Status: Survey			
Client: Mr Colley			
Project: 12 Heath Croft Fulford			
Title: Survey Drawings			
Project No.: 284	Drawing No.: 1-001	Rev.:	
Scale: 1:50/100/200@A1		Date: 20.10.2021	
Drawn: KBU		Check: TH	

