


1 GROUND FLOOR - EXISTING
1 : 50

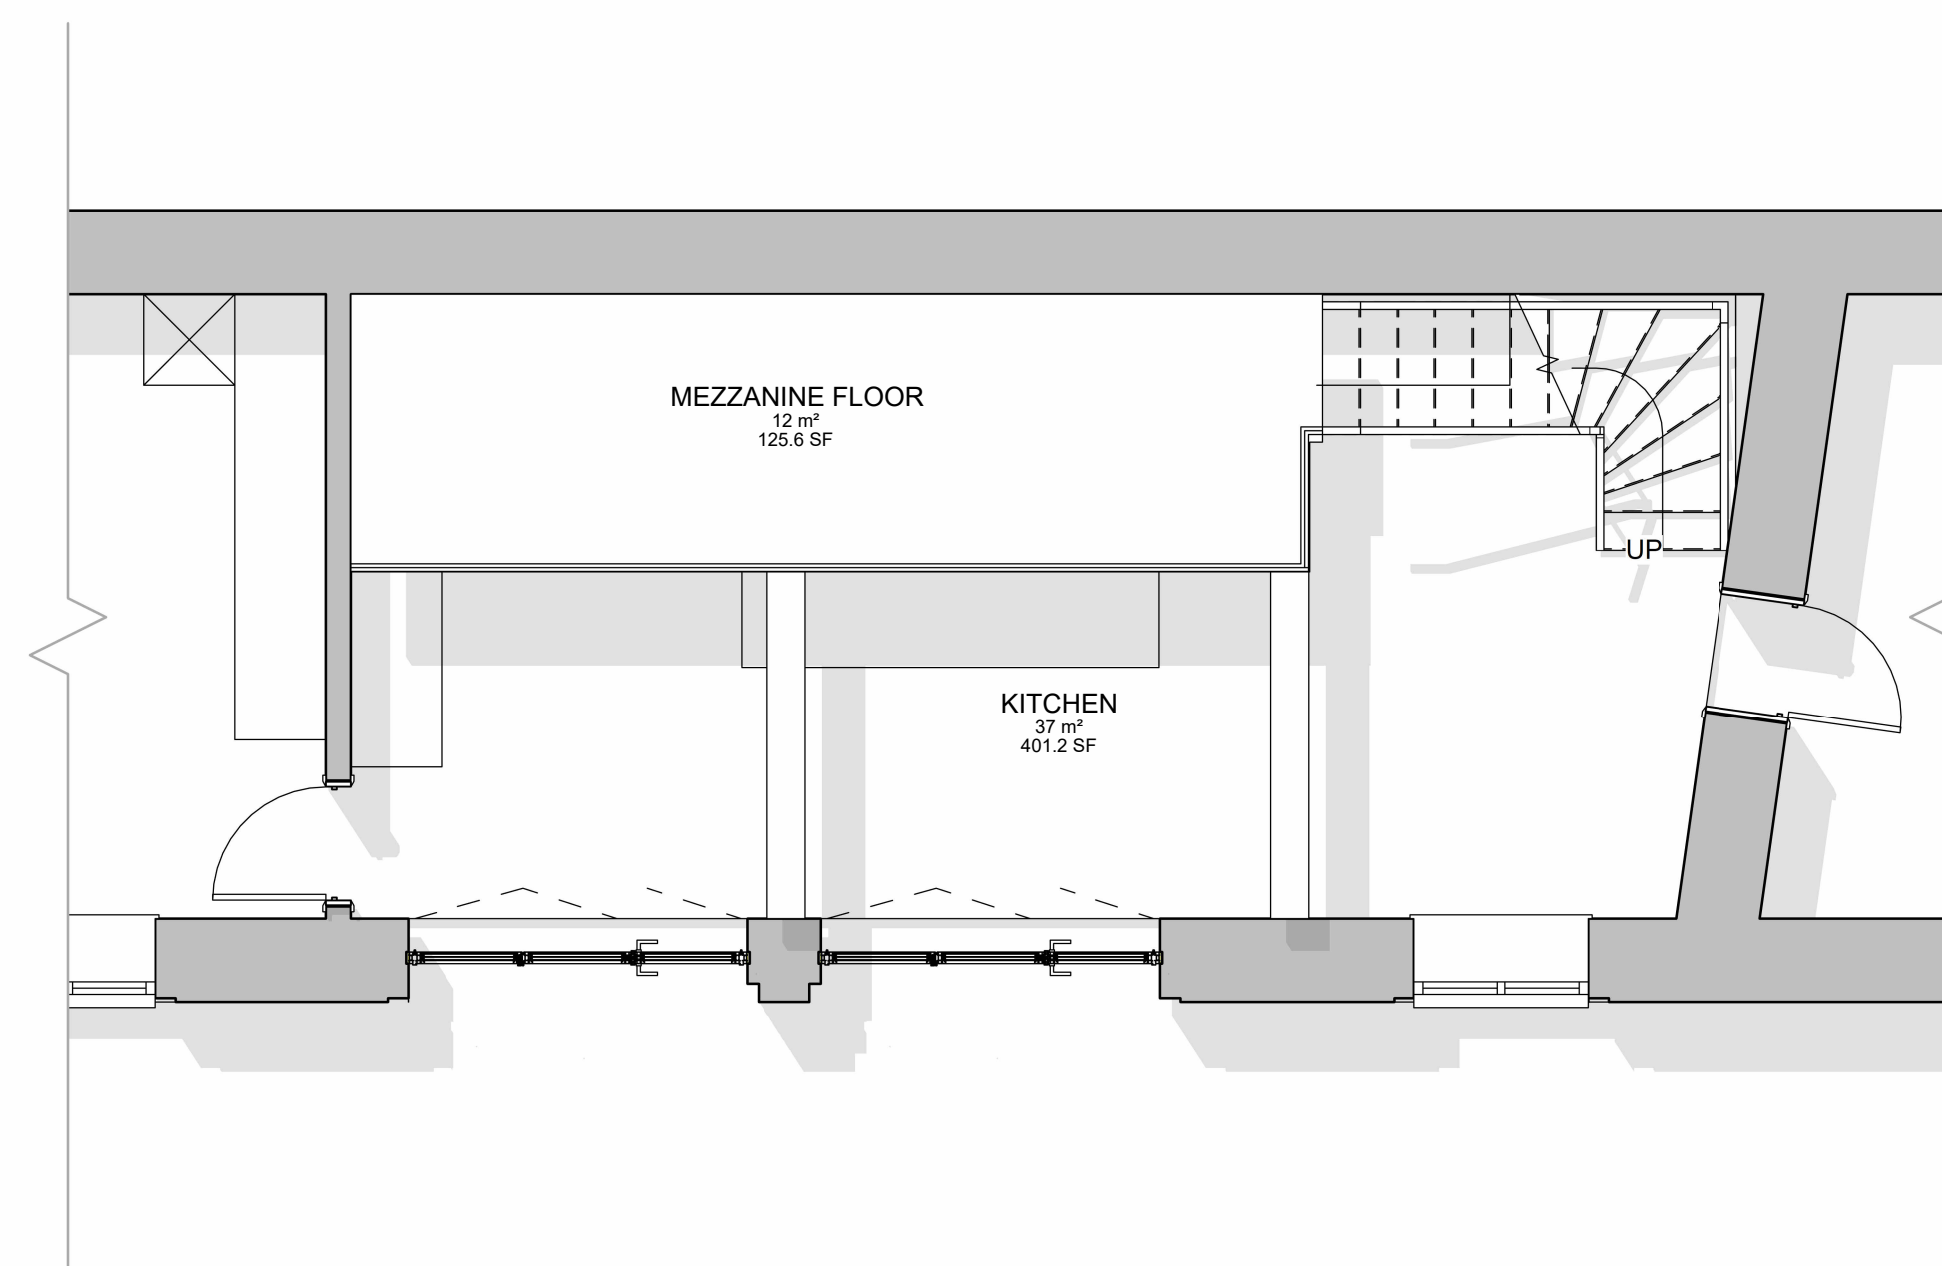

2 MEZZANINE FLOOR - EXISTING
1 : 50

Notes:

General Notes

This drawing has been prepared based on survey and other information supplied by others. All dimensions and labels are to be checked on-site by contractors, and inconsistencies are reported immediately to Plots and Plans Ltd prior to works being undertaken. This drawing is to be read in conjunction with all other relevant Plots and Plans Ltd drawings, specifications, schedules, and additional consultants information relating to the project or projects for which this drawing has been prepared. This drawing does not constitute compliance with the Party Wall Act 1996-responsibilities, including notification under the Act are to be checked separately and clarified before works commence. Contractors are to ensure that all works under the responsibility or the responsibility of their sub-contractors are constructed and manufactured to comply with all relevant national and local authority statutory requirements and in accordance with local building control and codes of practice. All proprietary products/systems shown on this drawing are to be installed in strict accordance with the manufacturers' suppliers' recommendations and details. These proposals must be inspected against all existing deeds to the property, should this information not be provided to Plots and Plans Ltd, it is the client's responsibility to do so.

THIS DRAWING IS COPYRIGHTED AND MUST NOT BE REPRODUCED WITHOUT PLOTS AND PLANS LTD PERMISSION



REV	DESCRIPTION	BY	DATE
P1	PLANNING ISSUE	JB	14/09/2023



Plots and Plans LTD
22 Beauchamp Avenue
Midsomer Norton
BA3 4FX
Office: 01225 251991
Mobile: 07817714353
jack@plotsandplansdesign.co.uk

CLIENT:	MR PAUL LEWIS
PROJECT STAGE STATUS:	DRAFT ISSUE

SITE: The Courtyard, Zion Hill, Oakhill, Radstock, England, BA3 5AW

TITLE: EXISTING FLOOR PLANS

SCALE AT A1:	DATE:	DRAWN:	CHECKED:
1 : 50	07/09/2023	JB	PP
PROJECT NO:	DRAWING NO:	REVISION:	
23034	AP001	P1	

