



PROPOSED SITE BLOCK PLAN 1/200.

Read in conjunction with 1/1250 Location Plan.

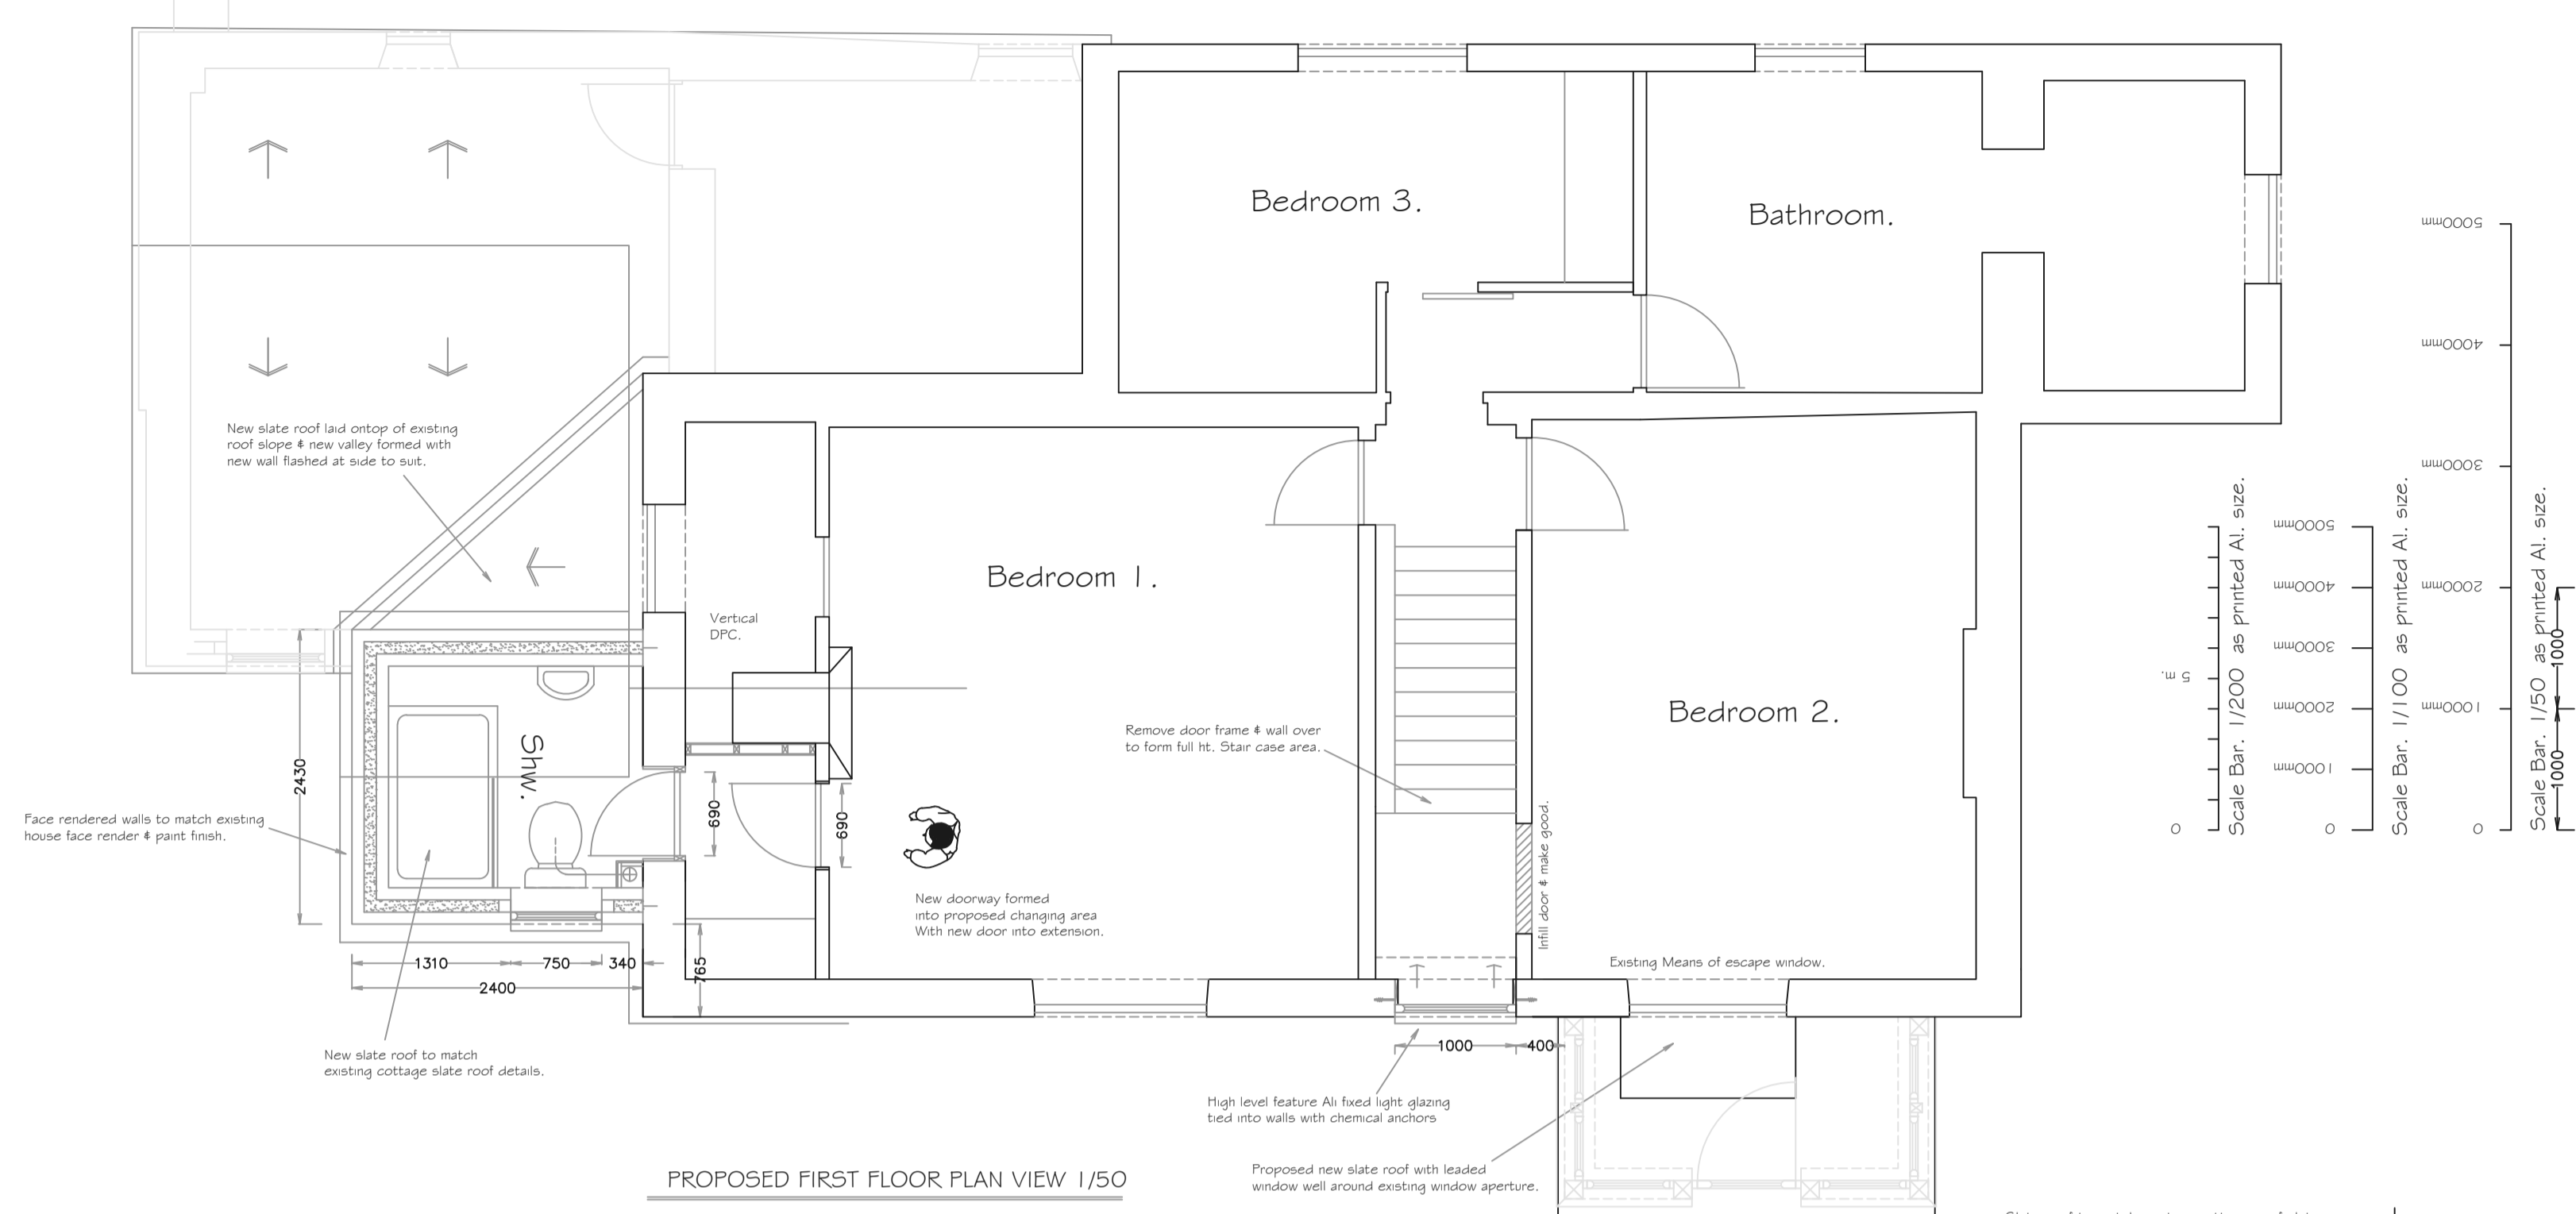

PROPOSED FIRST FLOOR PLAN VIEW 1/50

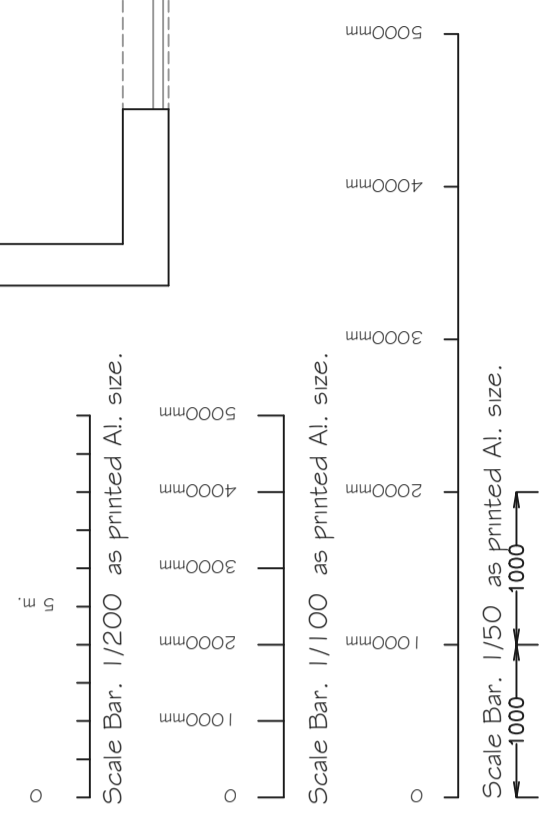


Form new means of escape window with flying center mullion.

New rosewood glazing with obscured glazing.



PROPOSED FRONT ELEVATION. 1/50.

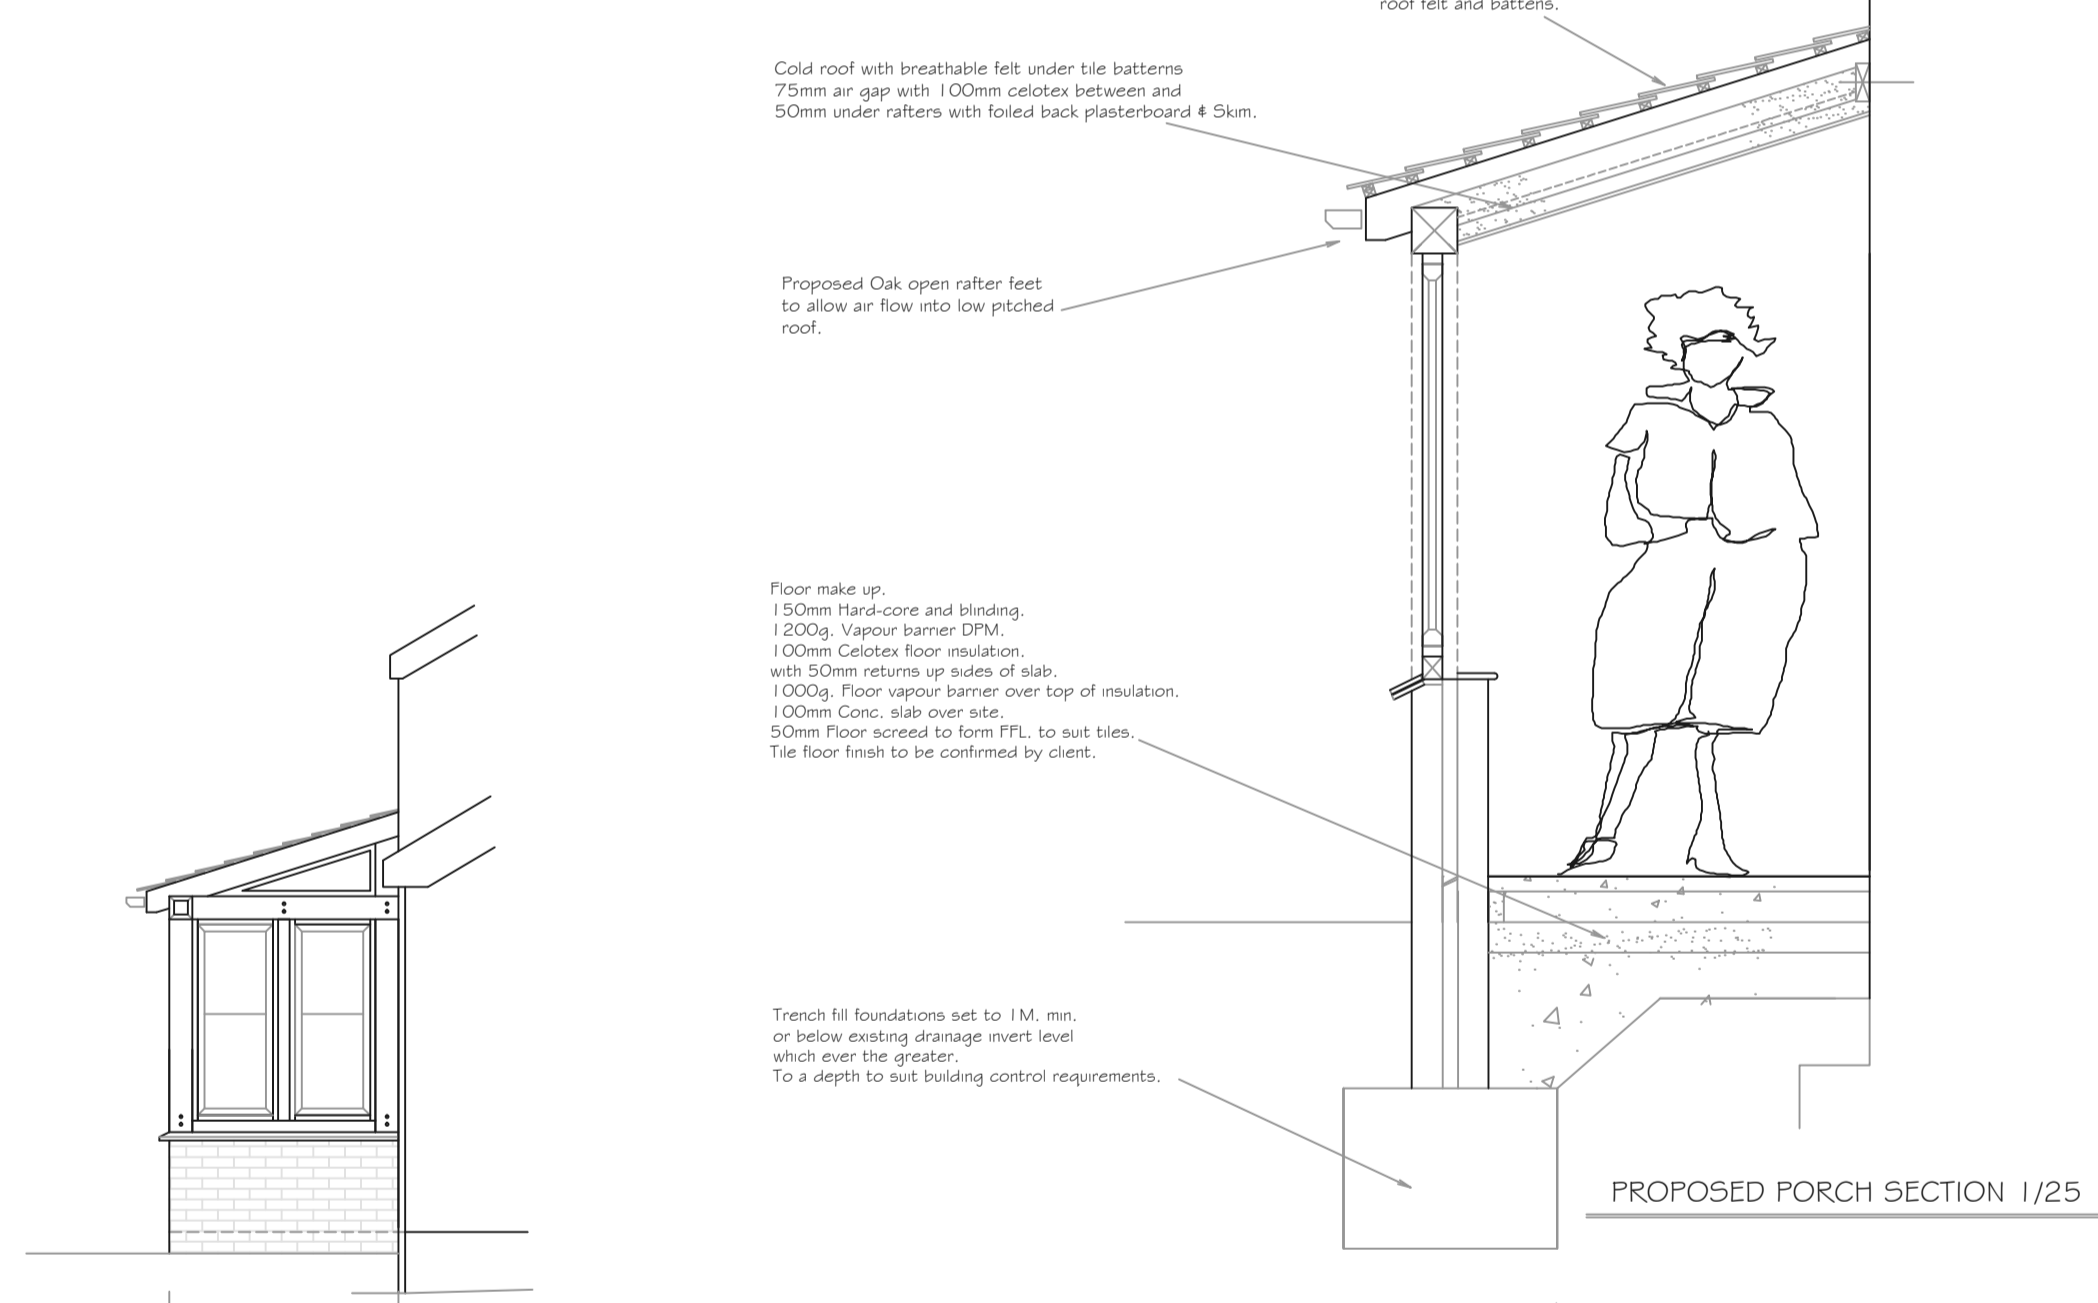

PROPOSED PORCH SECTION 1/25



PROPOSED REAR ELEVATION. 1/50.

C.P. Architectural Ltd.
Design & Planning Services.
9 Foxcote Close,
Chariton,
Hants. SP10 4AS.
01264 333625 / 07775 714716
WWW.CPARCHITECTURAL.CO.UK

REV	DATE	NOTES
A	23/08/23	Add porch and feature window details to plan (see for approval prior to full planning application).

Job Title:
Side Two Storey Extension
For Mr. & Mrs. Mockford,
"Dale Cottage"
84 Charlton Village,
Chariton, Hants. SP10 4AW.

Drawing Title:
Proposed Site Block Plans.

Drawn by:
Colin Peter Dodds.

Scale: As Marked. Date: 24/07/23

Read in conjunction with:
01/MOCKFORD/23 Plans & Elevations.

Drawing Number:
02/MOCKFORD/23