




EXISTING SIDE ELEVATION (NORTH WEST)

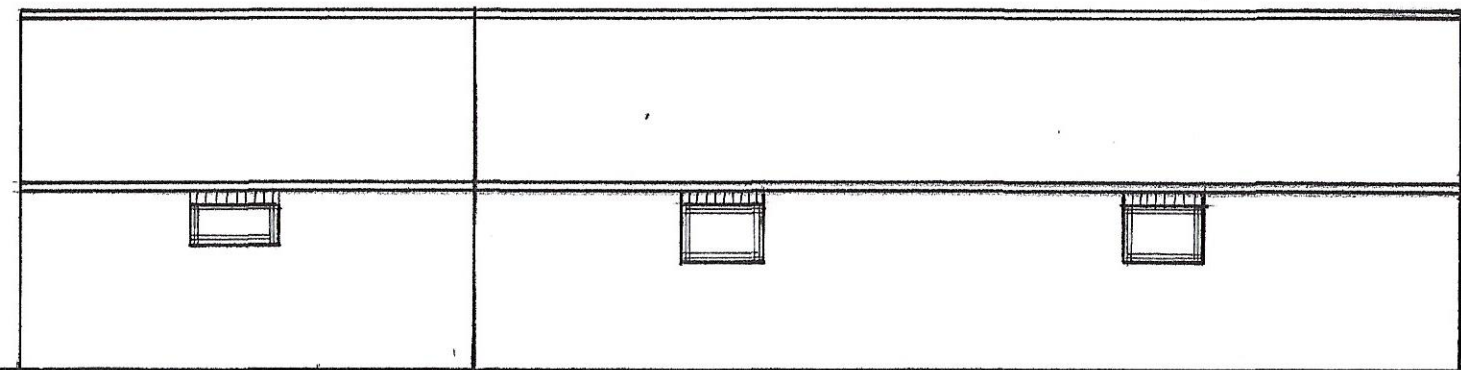

EXISTING SIDE ELEVATION (SOUTH EAST)

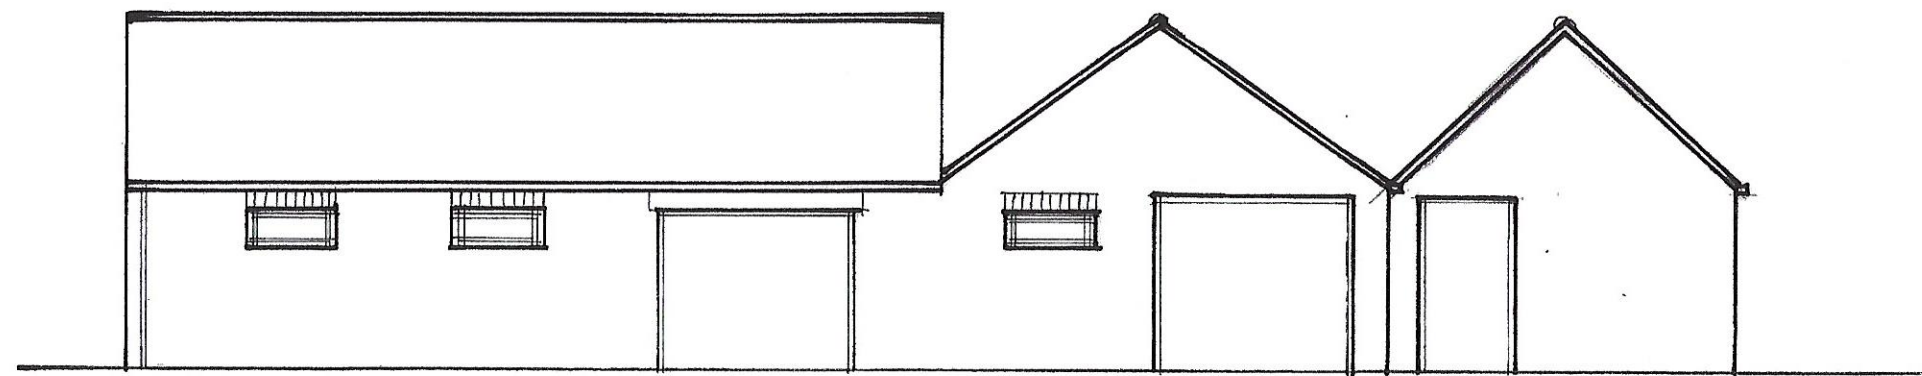

EXISTING FRONT ELEVATION (SOUTH WEST)

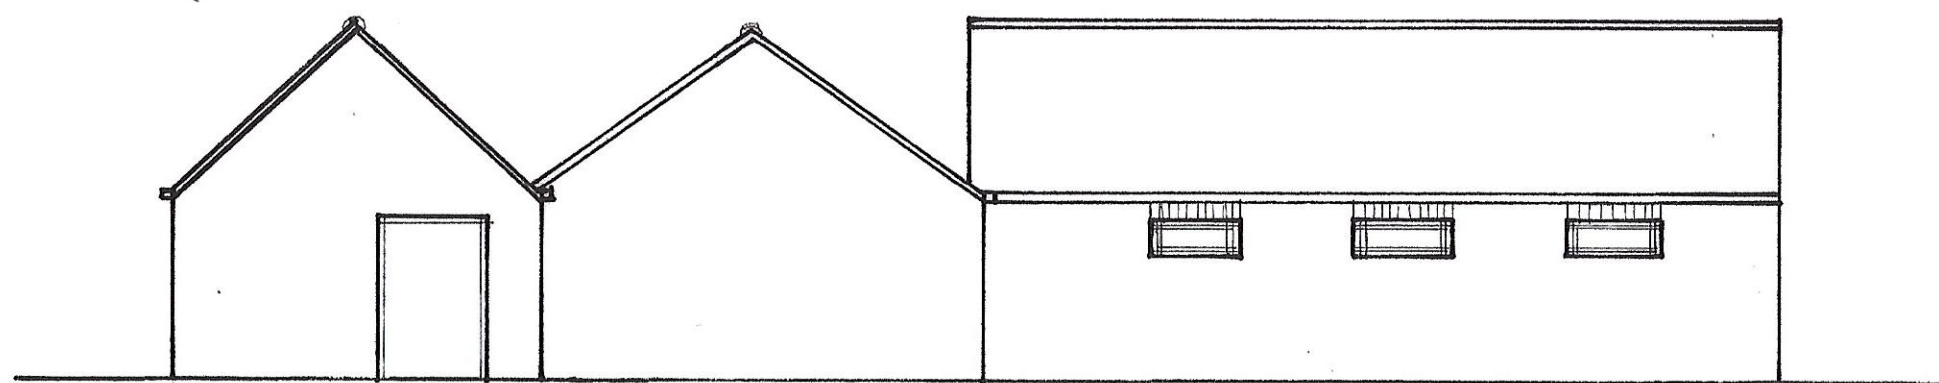

EXISTING REAR ELEVATION (NORTH EAST)

BARN B

Address:	HOLME FARM STYRUPP ROAD OLDCOTES S81 8JB		
Client:	MR D. SMITH		
Drg No:	382/6		
Date:	8.8.23	Scale:	1:100 @ A3



Grove House, Lidsters Lane,
South Anston, Sheffield S25 5BB

M. 07792 527 531
T. 01909 566 000

james@clayarchitecturaldesigns.co.uk
clayarchitecturaldesigns.co.uk

The drawing is copyright. Contact for all dimensions in situ and report any discrepancies immediately to Clay Architectural Designs Ltd. Registered in England and Wales No. 11182238