



PROPOSED SIDE ELEVATION (NORTH WEST)

PROPOSED SIDE ELEVATION (SOUTH EAST)

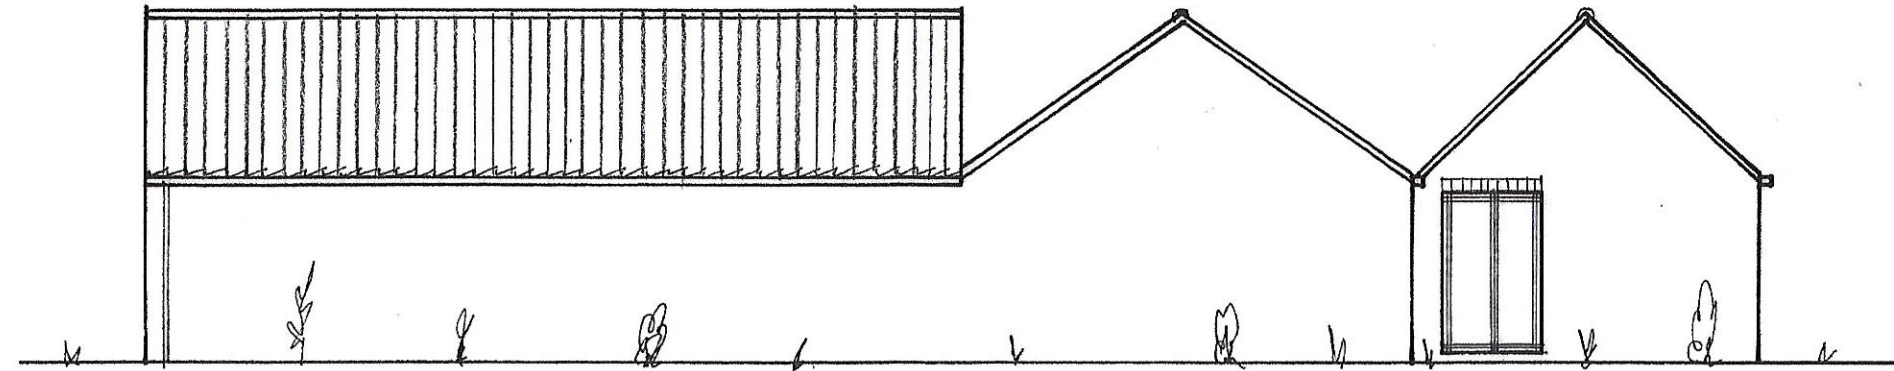

PROPOSED REAR ELEVATION (SOUTH WEST)

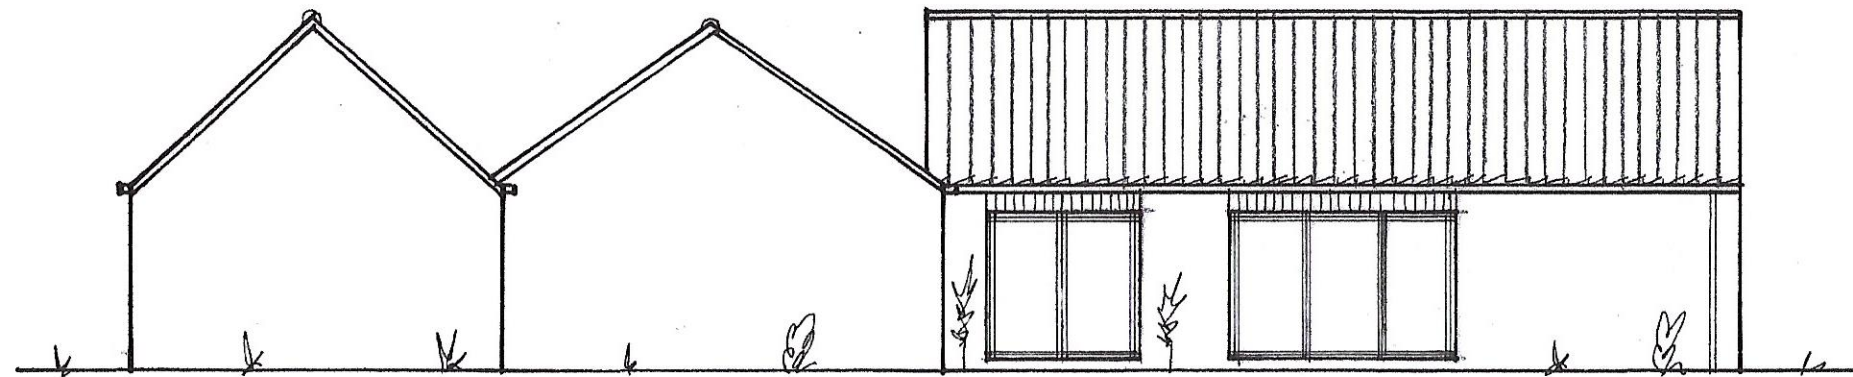

PROPOSED FRONT ELEVATION (NORTH EAST)

BARN B

Address:	HOLME FARM STYRUP ROAD OLDCOTES S81 8JB		
Client:	MR D. SMITH		
Drg No:	382 / 8A		
Date:	28.8.23	Scale:	1:100 @ A3



M. 07792 527 531  
T. 01909 566 000

Grove House, Lidsters Lane,  
South Anston, Sheffield S25 5BB

james@clayarchitecturaldesigns.co.uk  
clayarchitecturaldesigns.co.uk

This drawing is copyright. Contractor must check all dimensions on site and report any discrepancies immediately to Clay Architectural Designs Ltd. Registered in England and Wales No. 1174/238