



PROPOSED SIDE ELEVATION

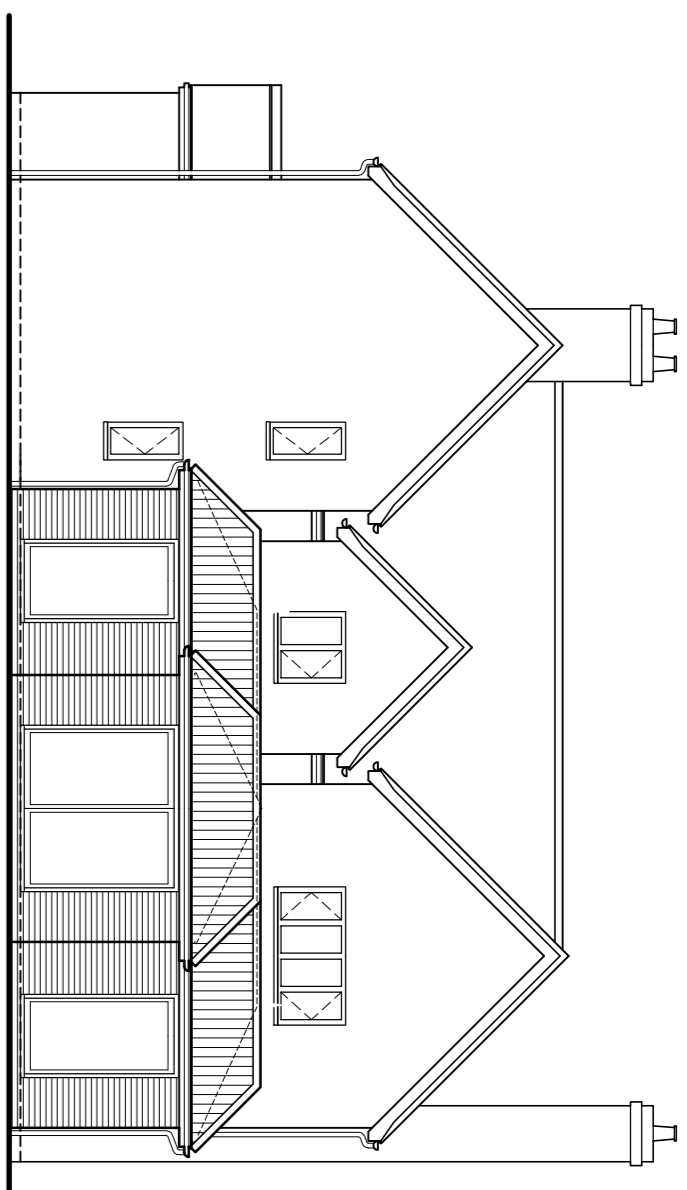


PROPOSED REAR ELEVATION

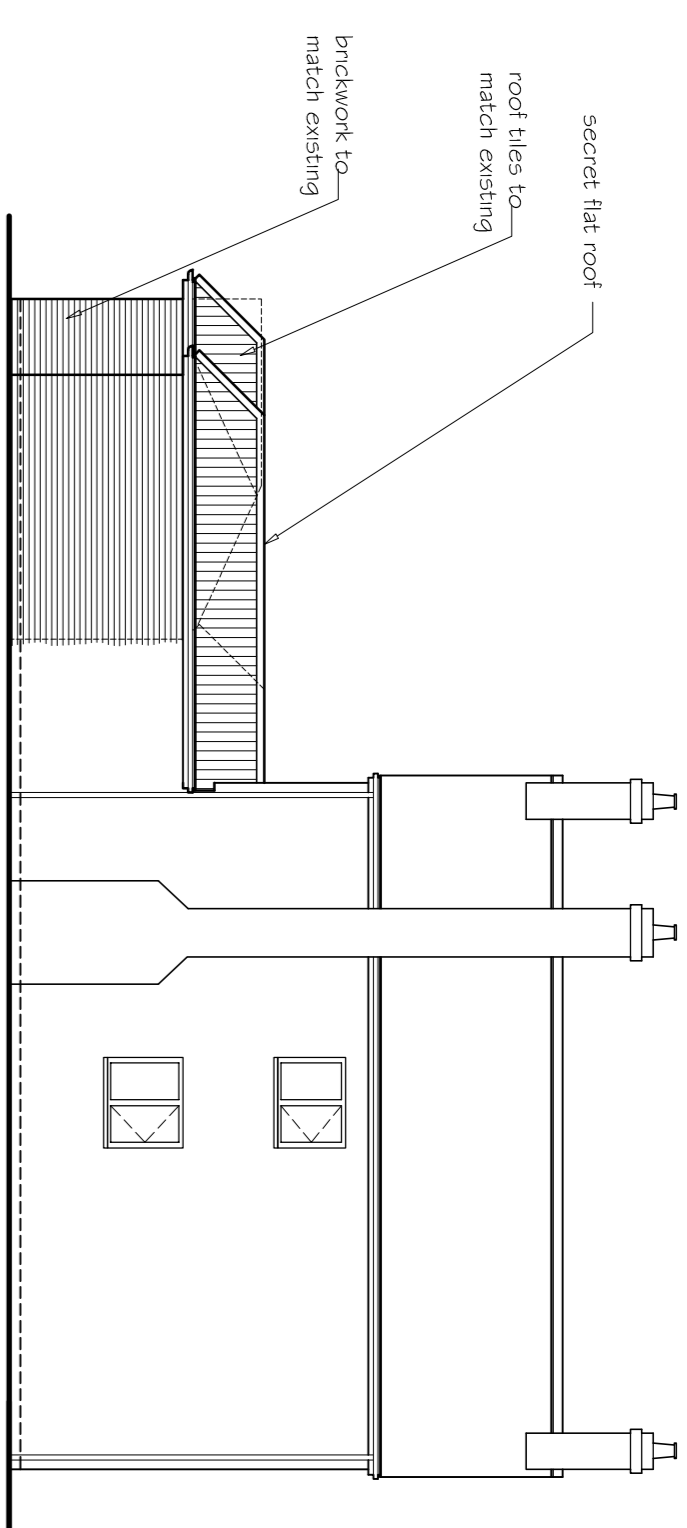


PROPOSED SIDE ELEVATION


0 5 Metres  
SCALE 1:100

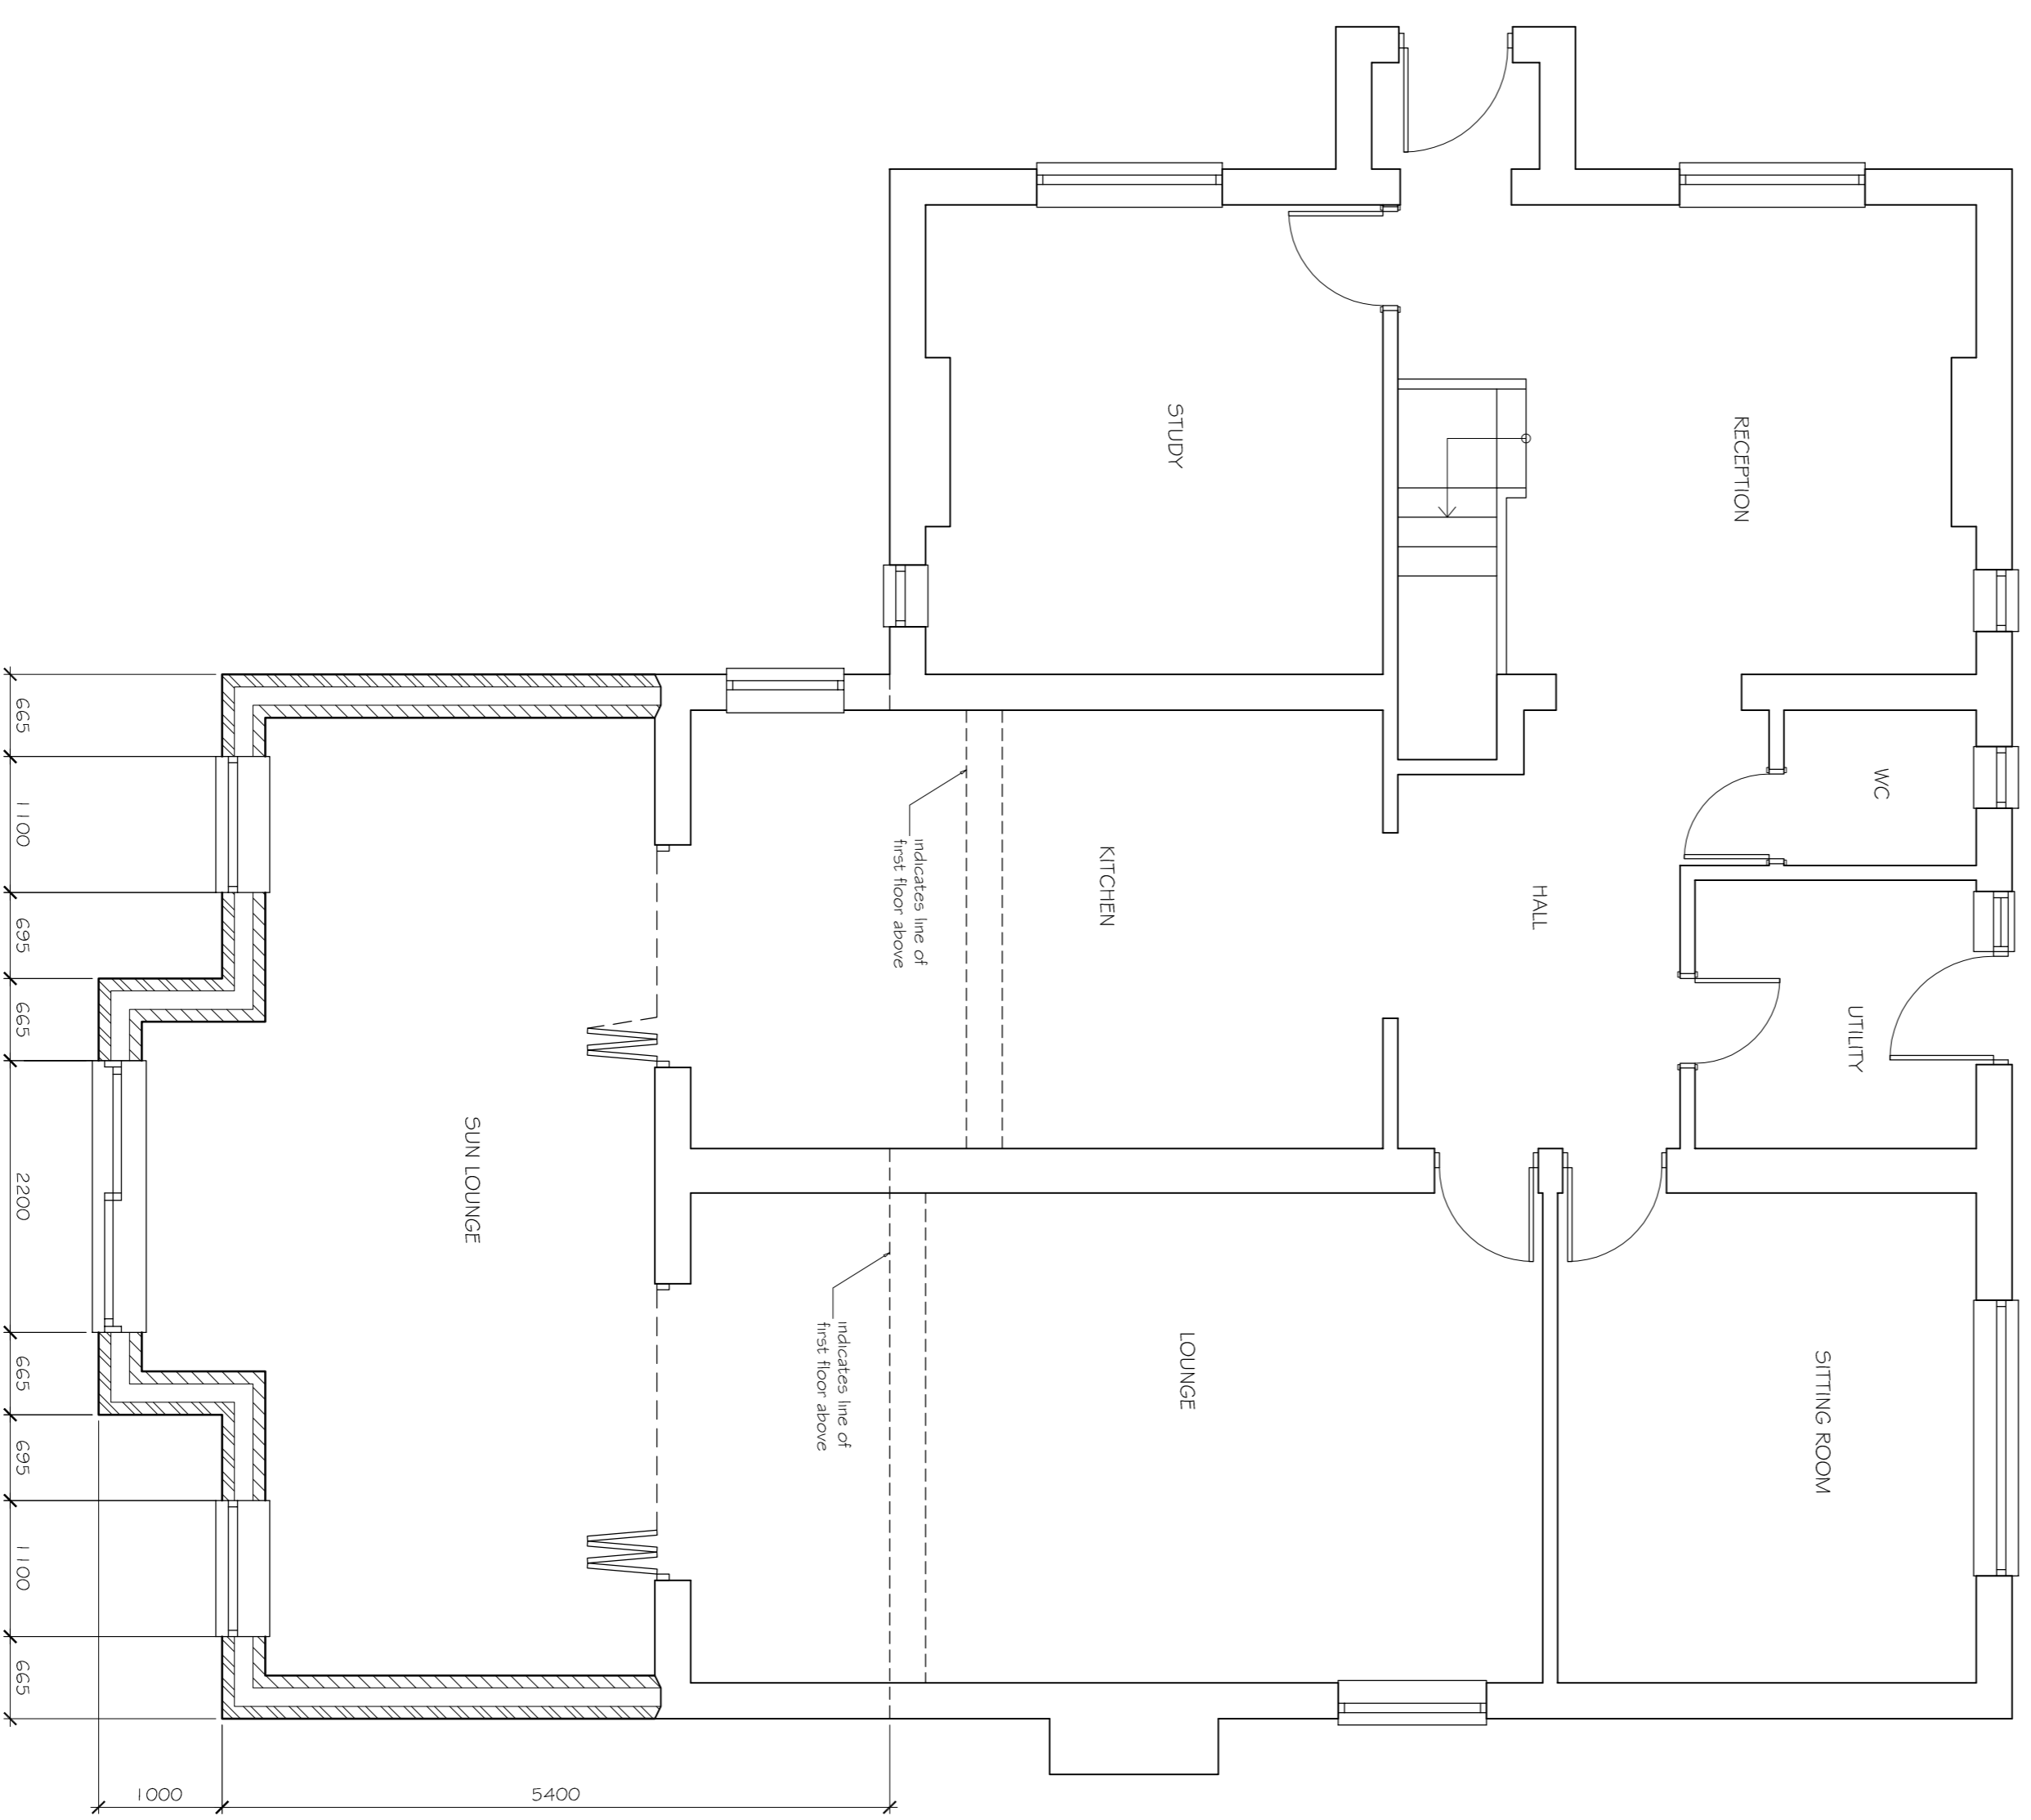

0 5 Metres  
SCALE 1:50  
PROPOSED GROUND FLOOR PLAN

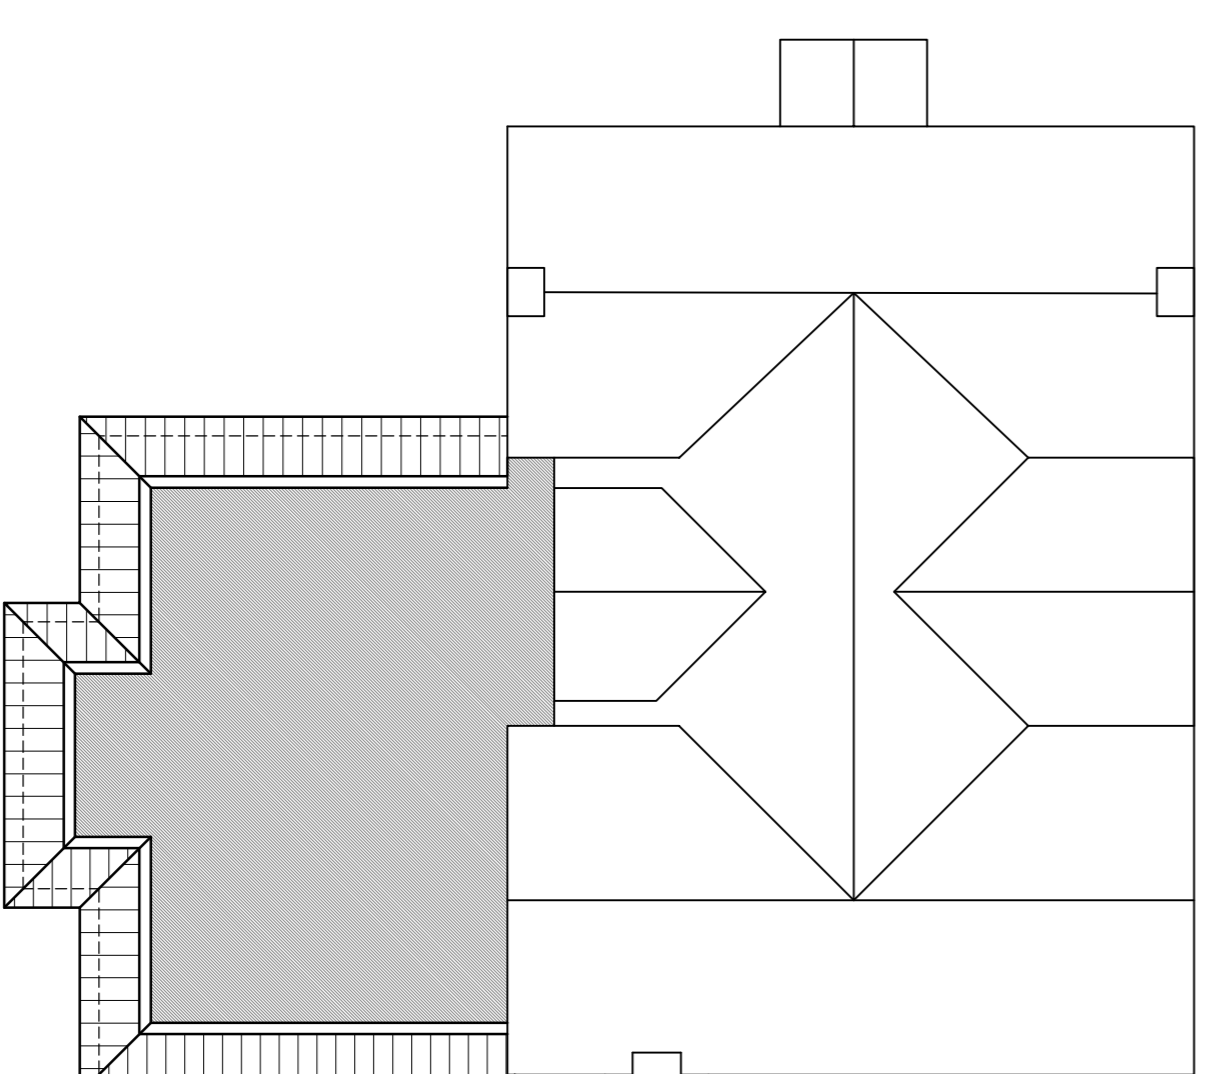

PROPOSED ROOF PLAN

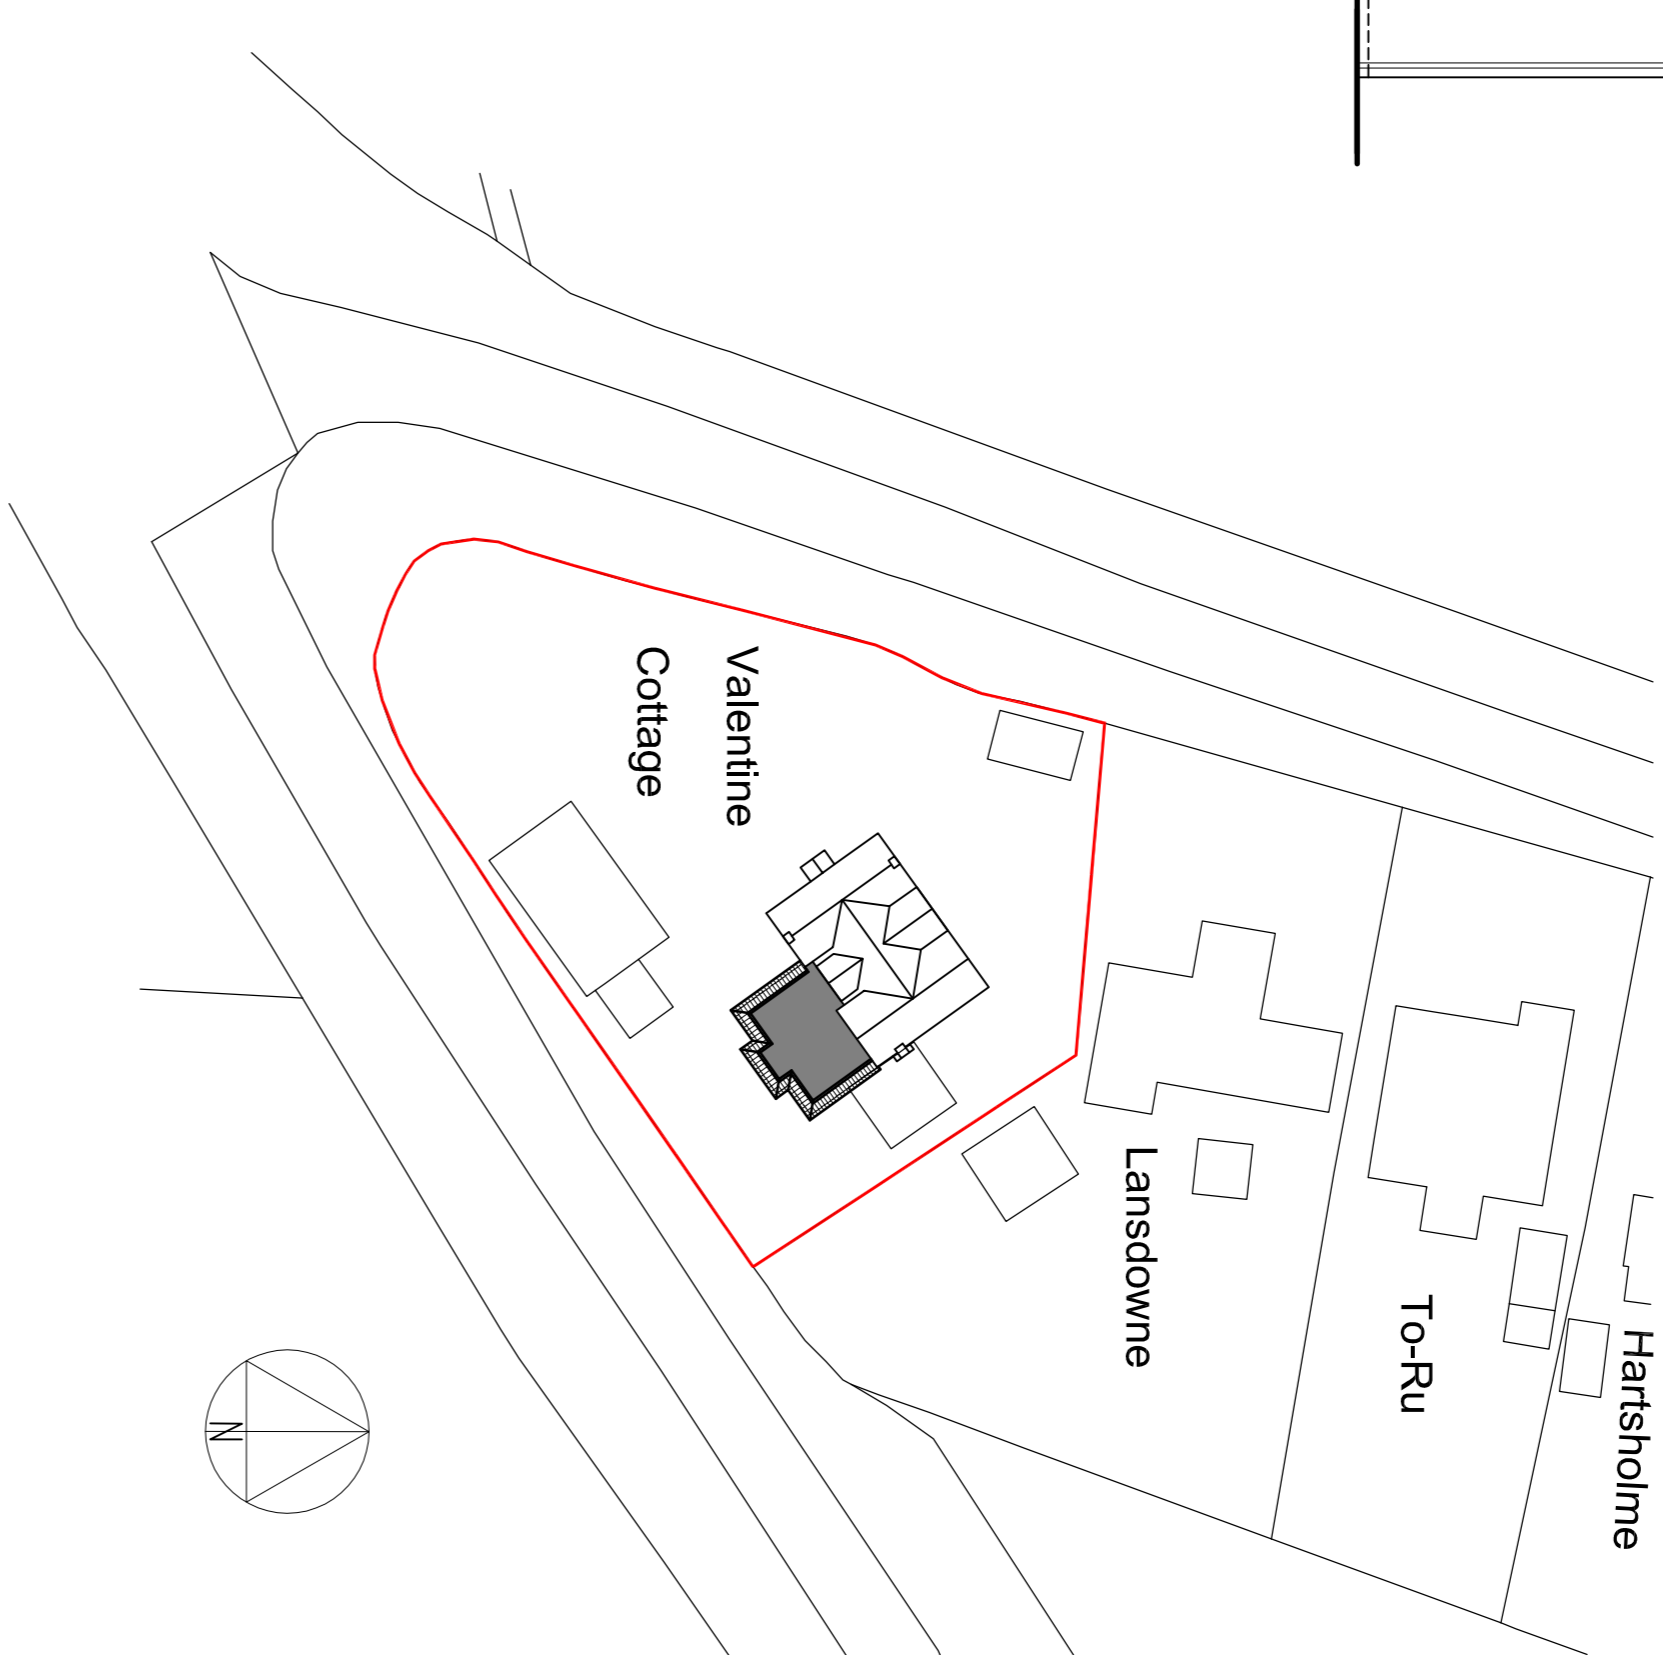

©Crown Copyright and database rights 2023 OS Licence no. AC0000849896

**KARL HUGHES BSc(Hons)**  
Architectural - Planning - Building Consultant  
Sunnyside, Siblesey Road, Little London, Hampshire, RG26 5EP  
Telephone 07712 892106

client: Mr & Mrs Martin  
project: Valentine Cottage, Siblesey Rd, Little London, RG26 5EX

title: PROPOSED PLANS & ELEVATIONS	
date: September 2023	drawn: DC / KH
scale: as stated @ A1	drawing no: 02