






site plan proposed

 

site location plan

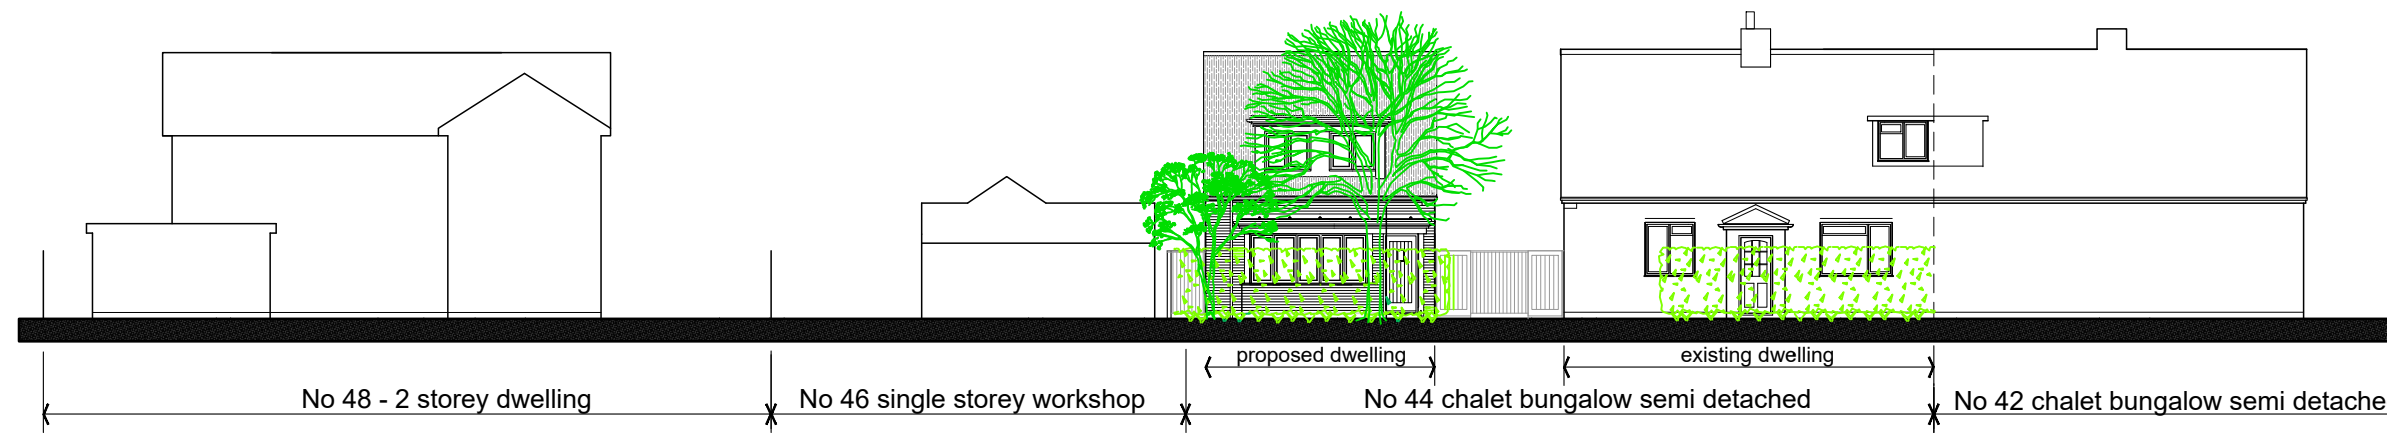

streetscene proposed

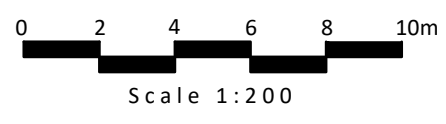

rev.	date	details	drawn	check
issued for: <b>PLANNING</b>				
project: proposed new dwelling		project no: 2218		
44 Frys Lane, Everton		dwg no: 003		
Hordle		rev:		
drawing: site location		scale: as specified		
proposed site plan		drawn by: eos	date: 17.08.22	
streetscene		checked by: eos	date: 17.08.22	