



ground floor plan



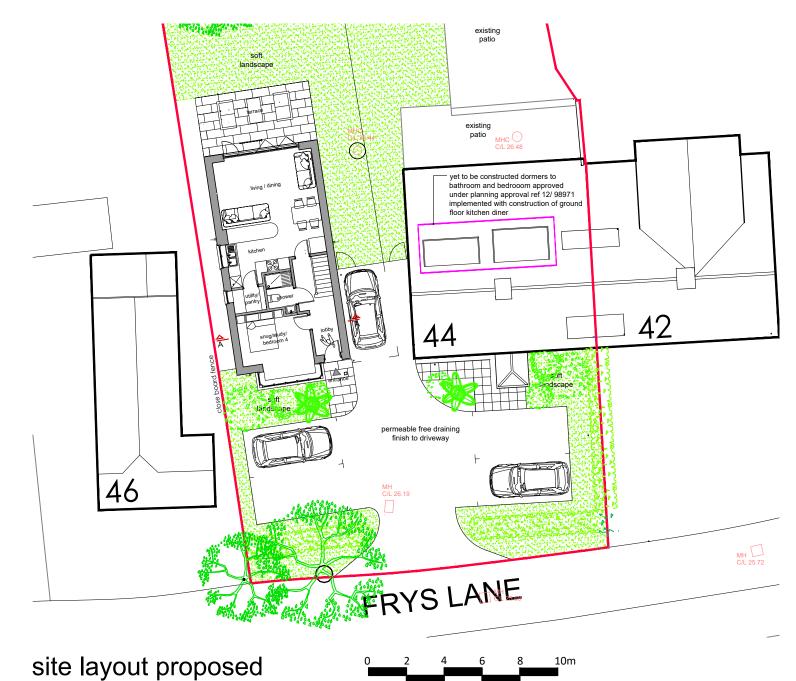

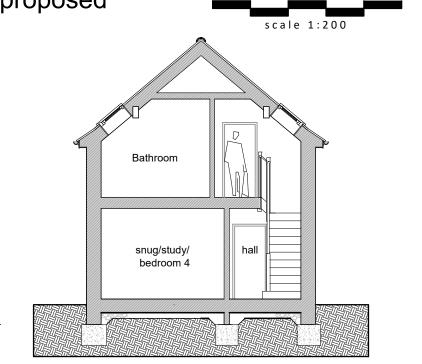

scale 1:100

section AA

PLANNING

project:
Proposed Dwelling

44 Frys Lane
Hordle

drawing:
proposed site layout & floorplans

floorplans

Project no:
2222

dwg no:
004

rev:
as specified
drawn by: date:
eos 12.01.23

checked by: date:
eos 12.01.23

eos architecture

the studio: 17 northover road, lymington, hants SO418GU eosarchitecture.co.uk tel: 07593 355180 eosarchitecture itid registered company number: 13775860

S