





site plan  
Scale 1:500

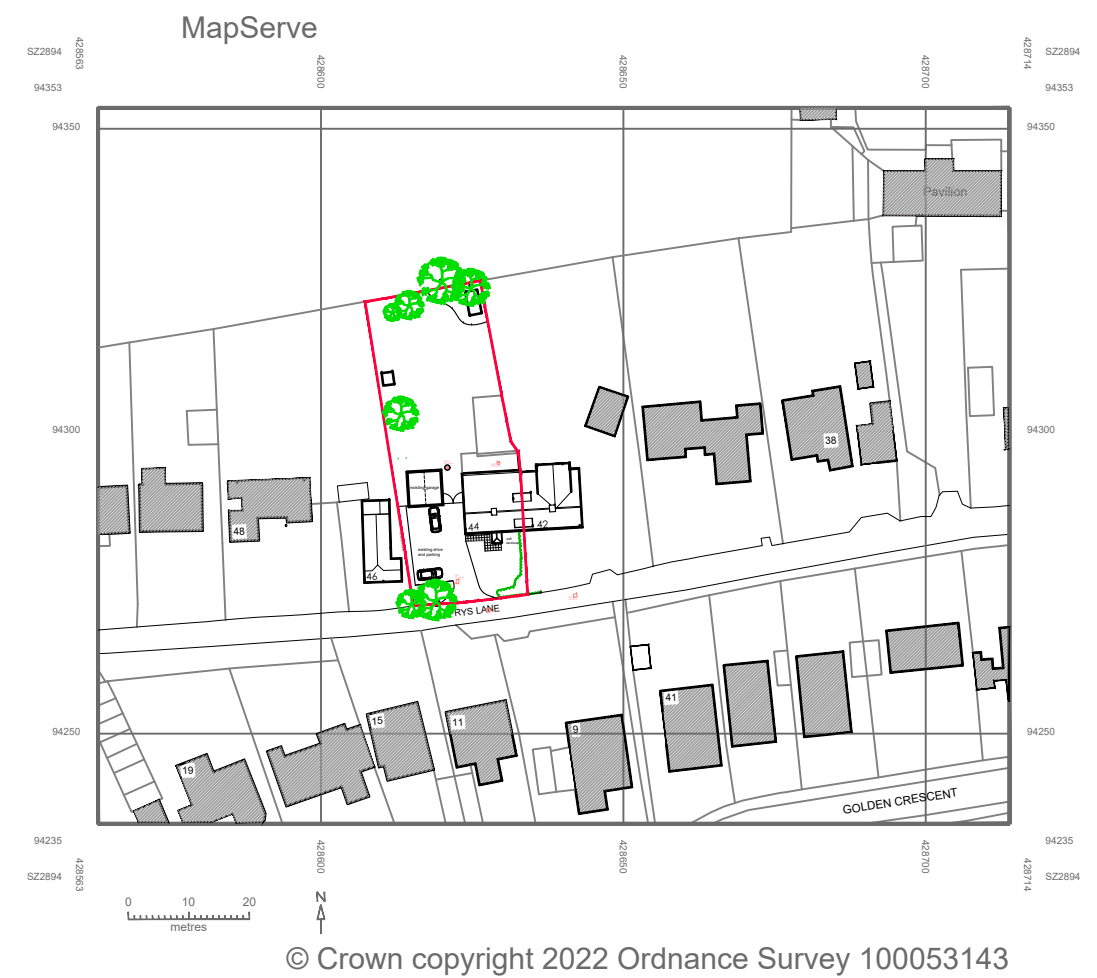

MapServe  
© Crown copyright 2022 Ordnance Survey 100053143  
site location plan  
Scale 1:1250

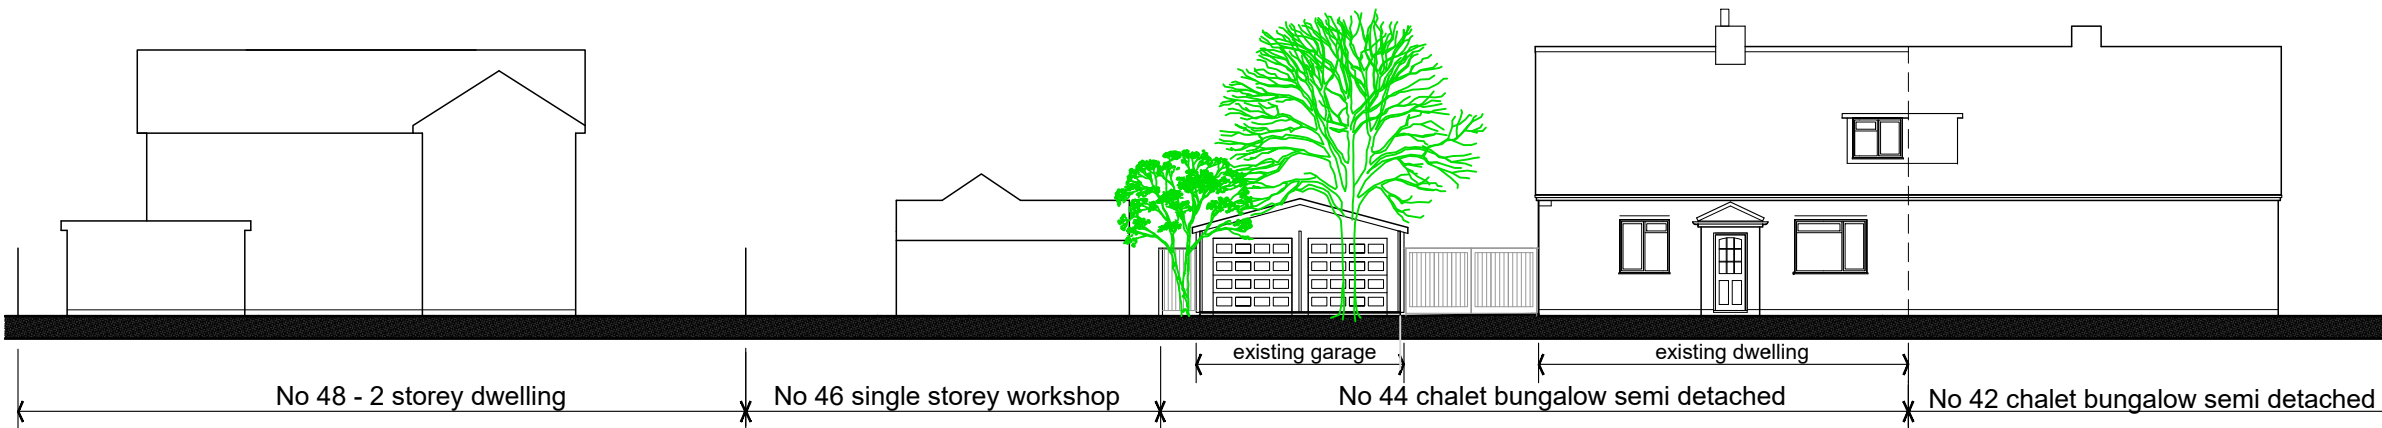

streetscene existing  
Scale 1:200

A 23.05.23 updated to reflect survey information eos eos	
rev.	date details drawn check
issued for: <b>PLANNING</b>	
project:	project no: 2218
proposed new dwelling	dwg no: 001
44 Fry's Lane, Everton	rev: A
Hordle	scale: as specified
drawing:	site location
drawn by: eos	date: 17.08.22
checked by: eos	date: 17.08.22