


Proposed West Elevation  
Scale 1:100 @ A1

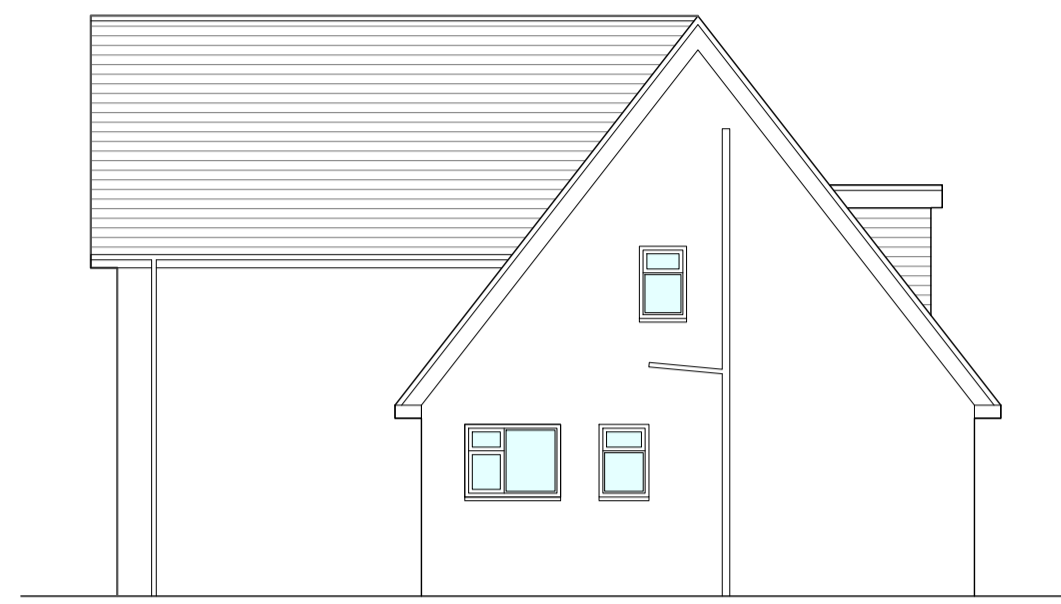


Proposed East Elevation  
Scale 1:100 @ A1




Proposed South Elevation  
Scale 1:100 @ A1




Proposed North Elevation  
Scale 1:100 @ A1

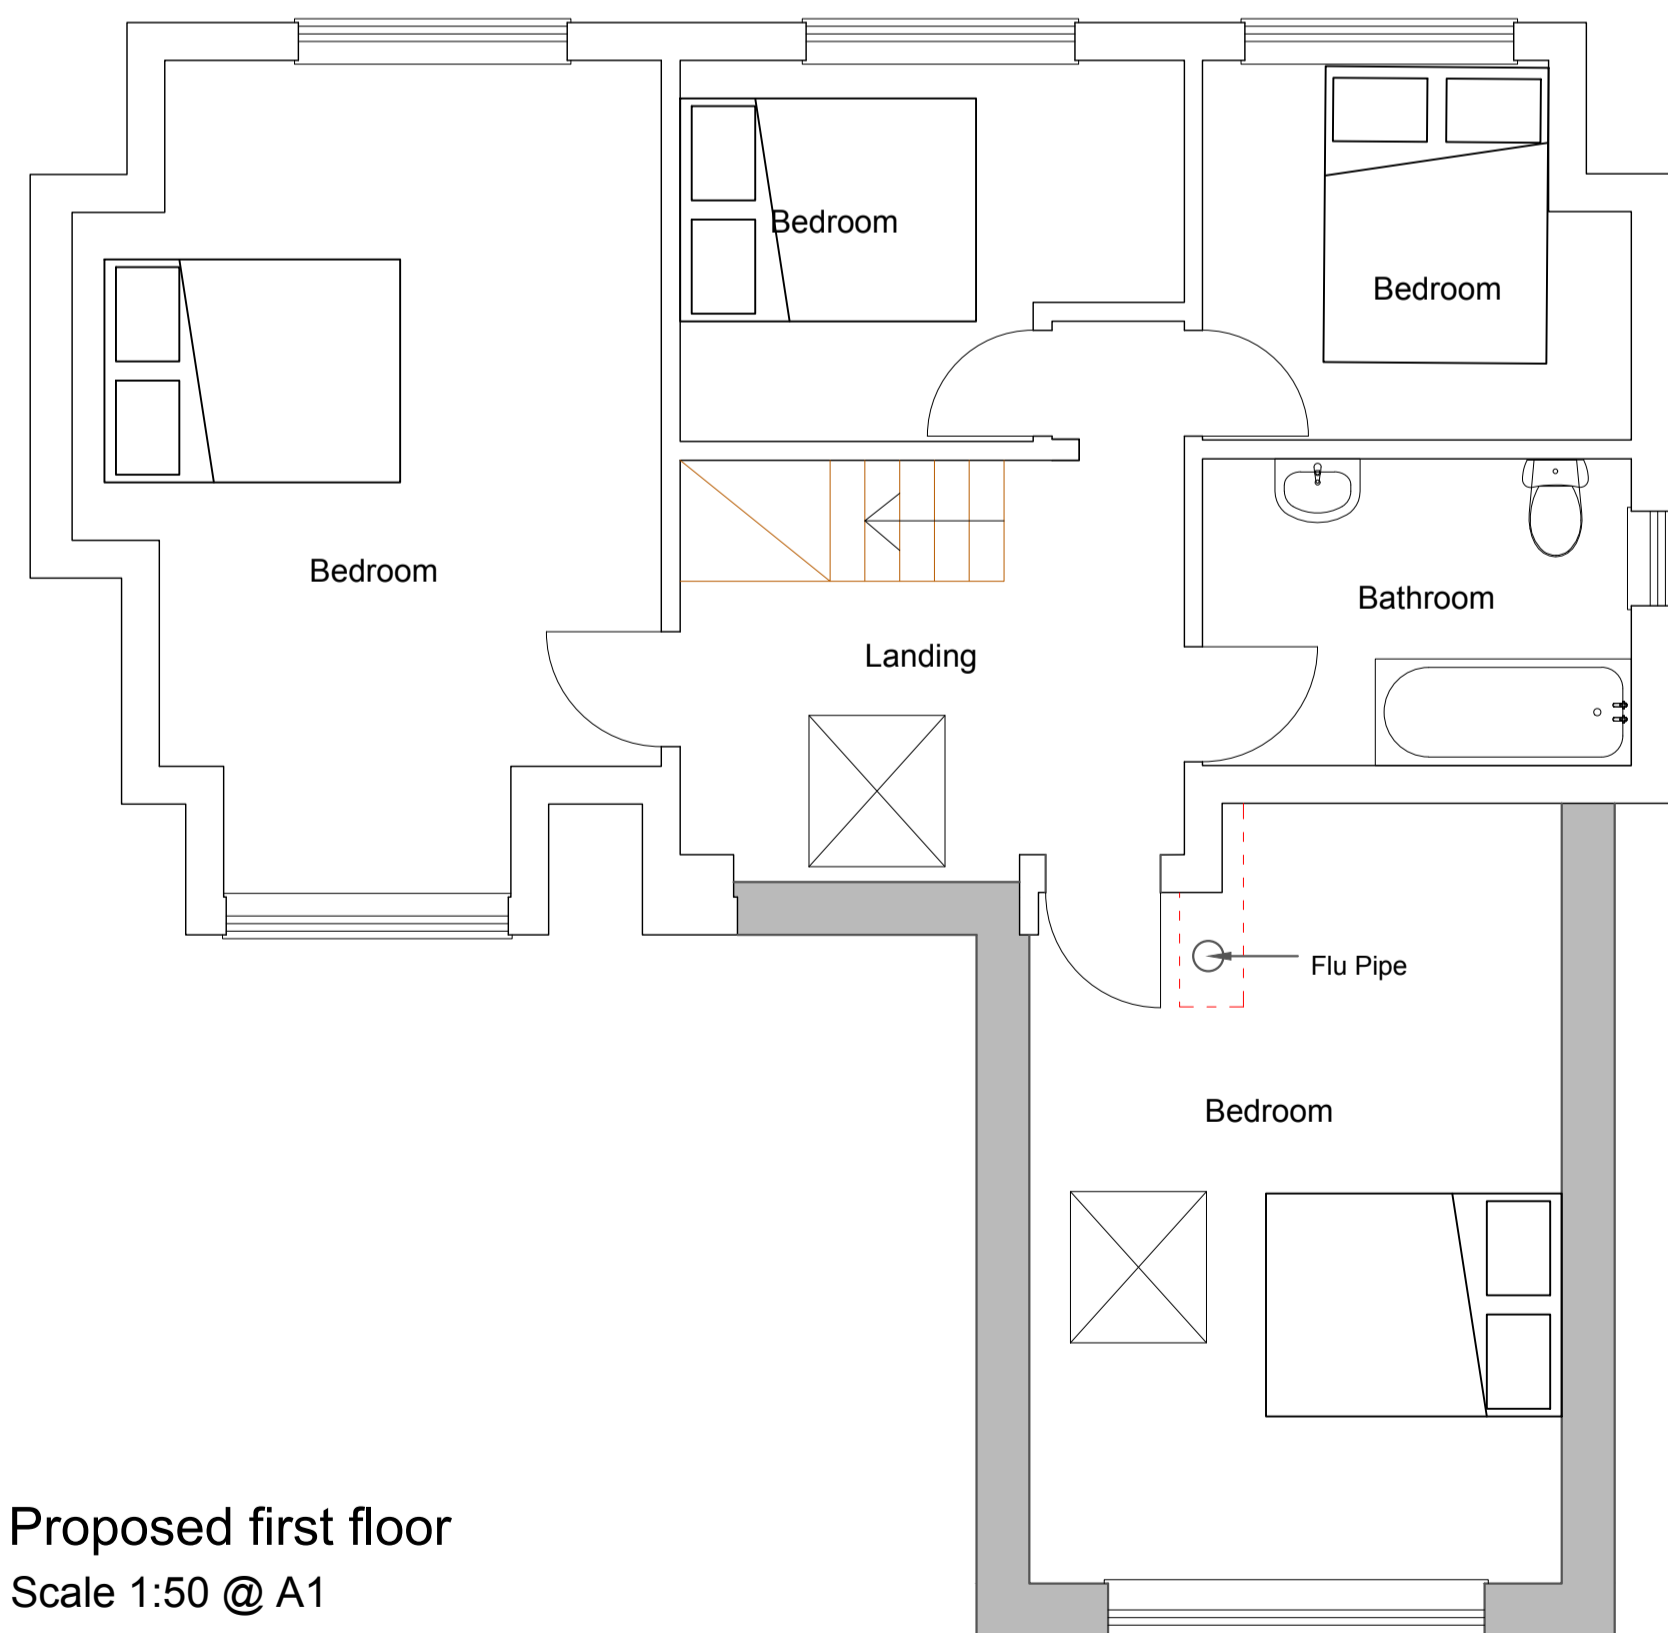


Proposed first floor  
Scale 1:50 @ A1

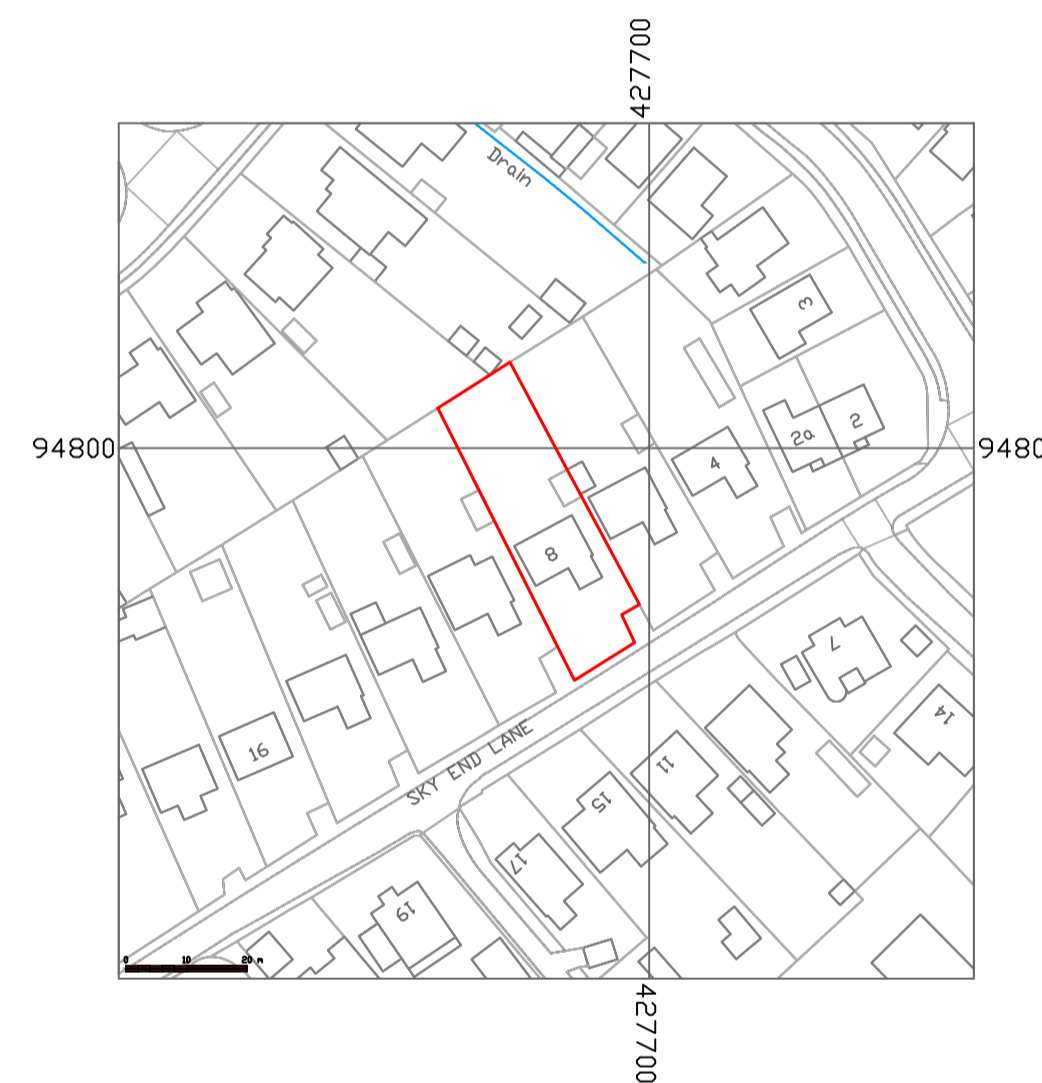


Site Location  
Scale 1:1250 @ A1

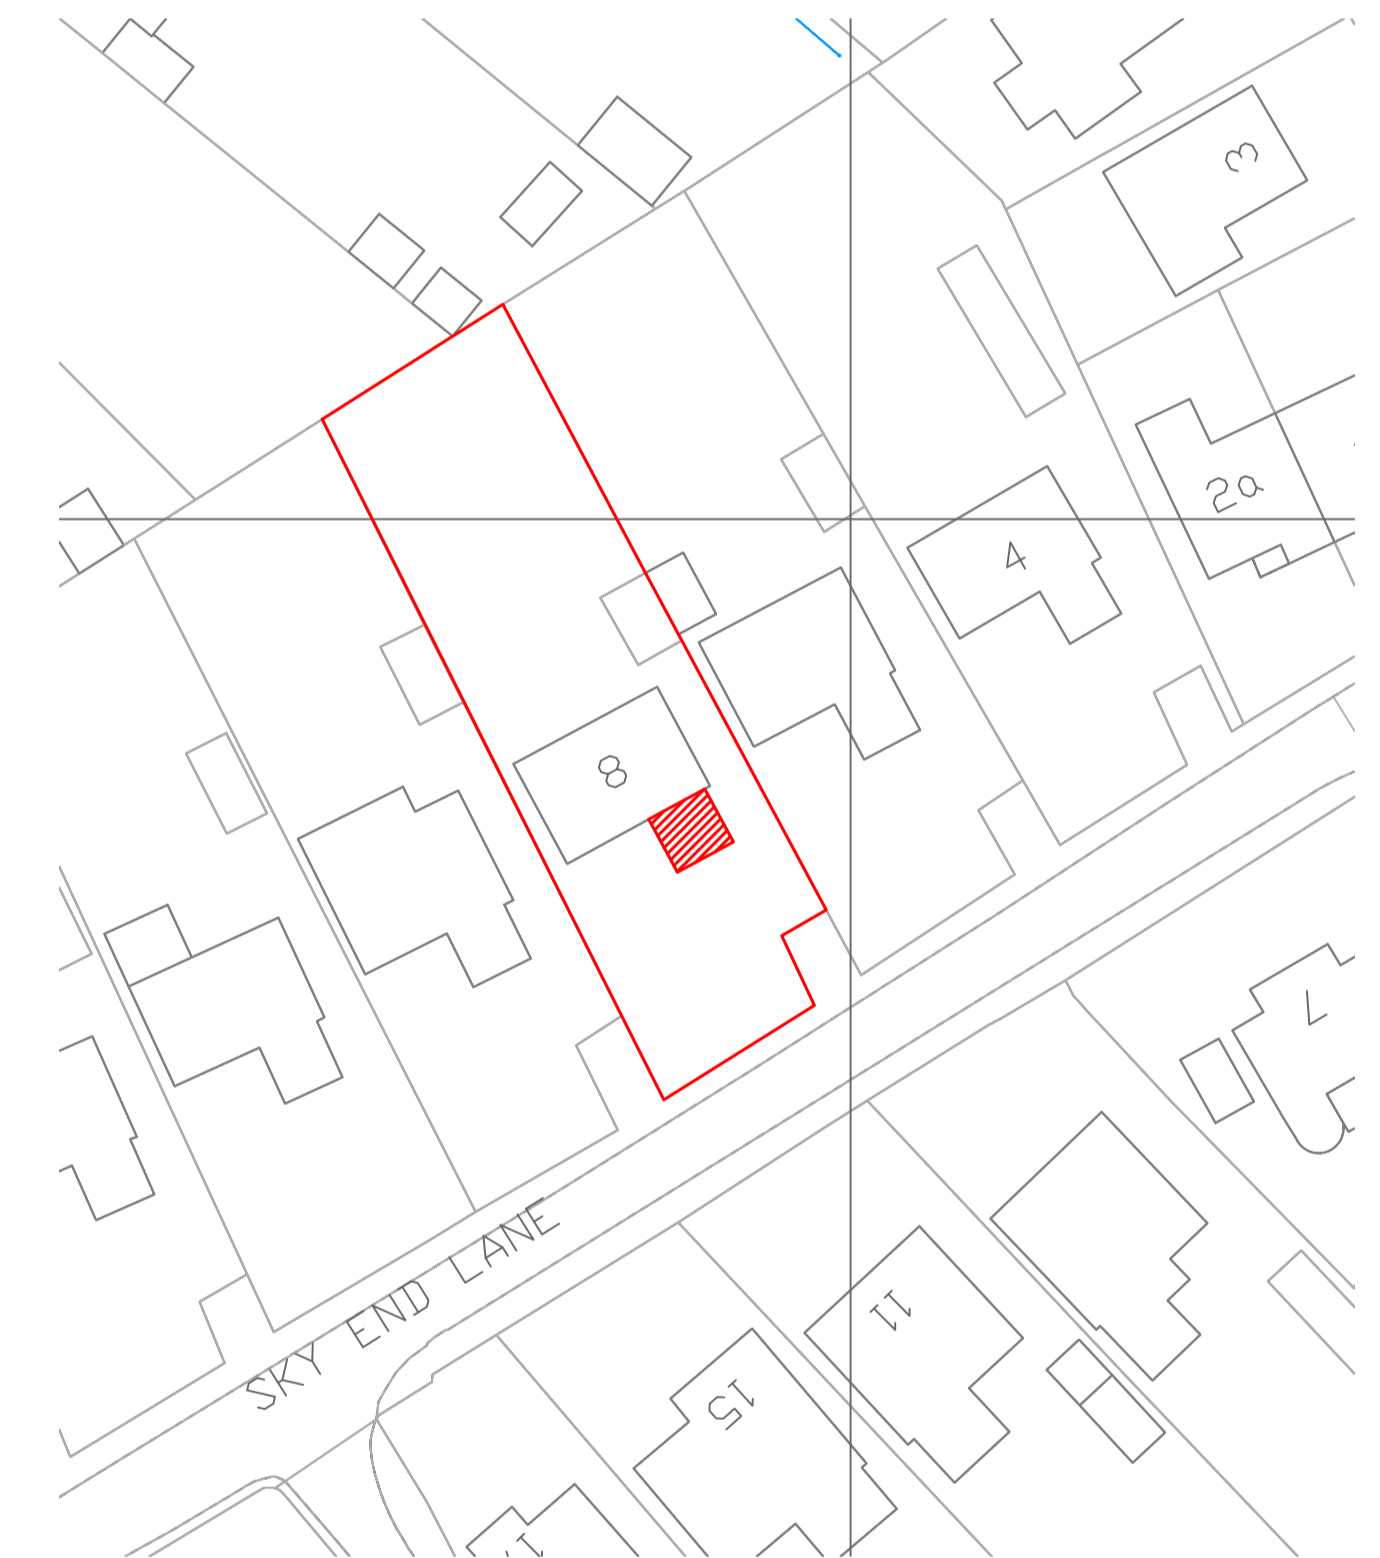

Block Plan Proposed Development  
Scale 1:500 @ A1

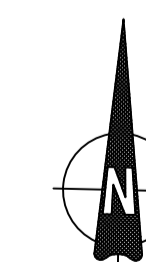

Scale Legend

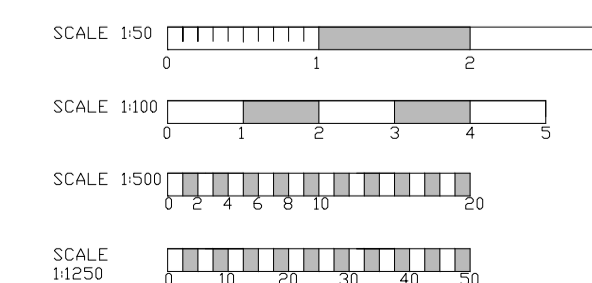

Client : Mr and Mrs N Bardwell  
8 Sky End Lane, Hordle,  
Hants SO41 0HG  
Project :Extension to first floor  
Title : Proposed plan

Drawing N.O : **PL NB 0102 /2023**  
Drawn By : Matthew Austin / 71DESIGN  
Date : 04 / 09 / 2023  
Scale : As indicated @ A1

**71DESIGN**  
architectural services  
Contact :Matt@71design.net  
Tel : 07866497288