



Existing West Elevation
Scale 1:100 @ A1

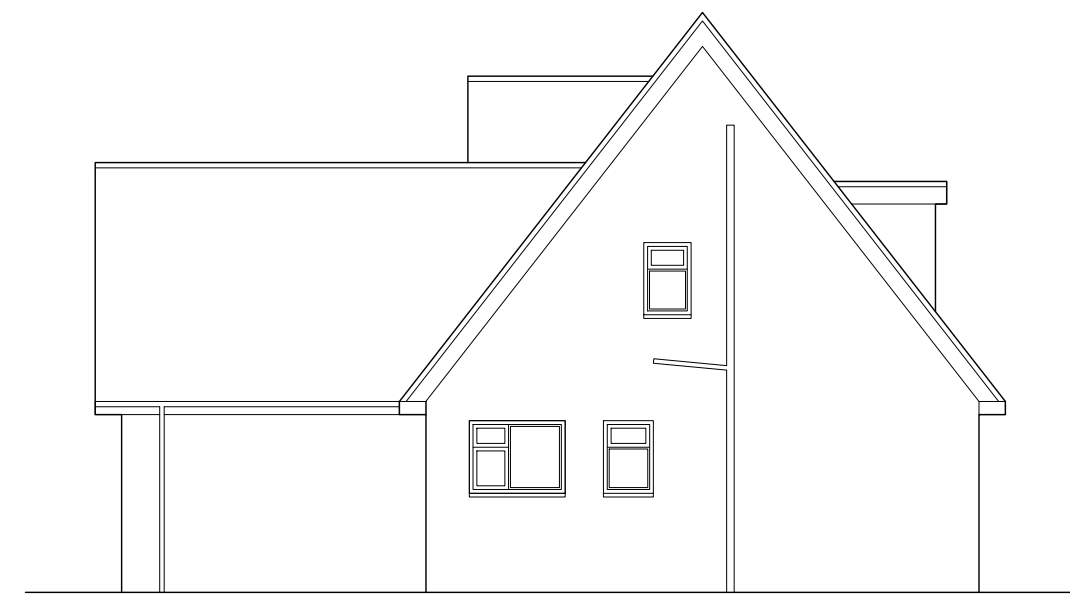


Existing East Elevation
Scale 1:100 @ A1




Existing South Elevation
Scale 1:100 @ A1

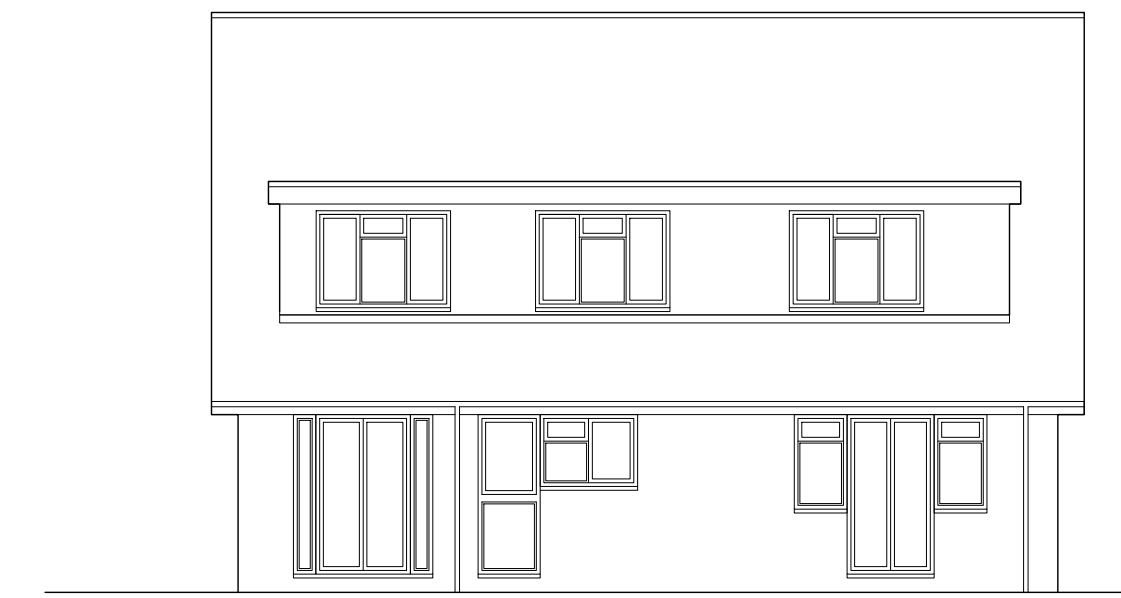

Existing North Elevation
Scale 1:100 @ A1

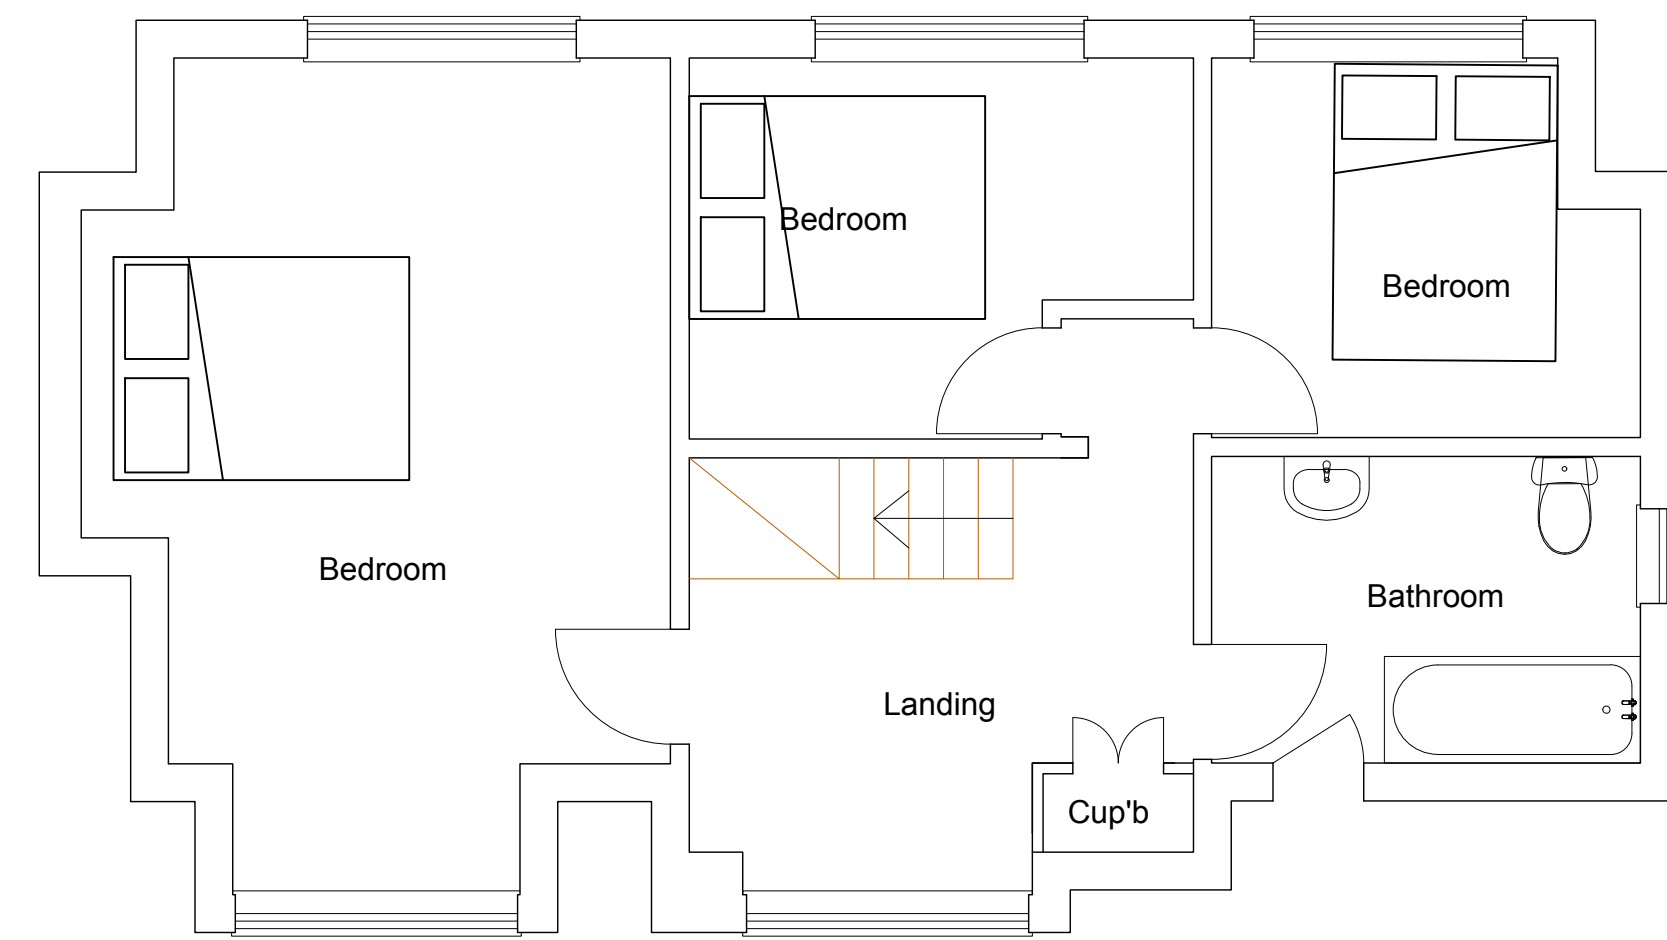


Existing first floor
Scale 1:50 @ A1

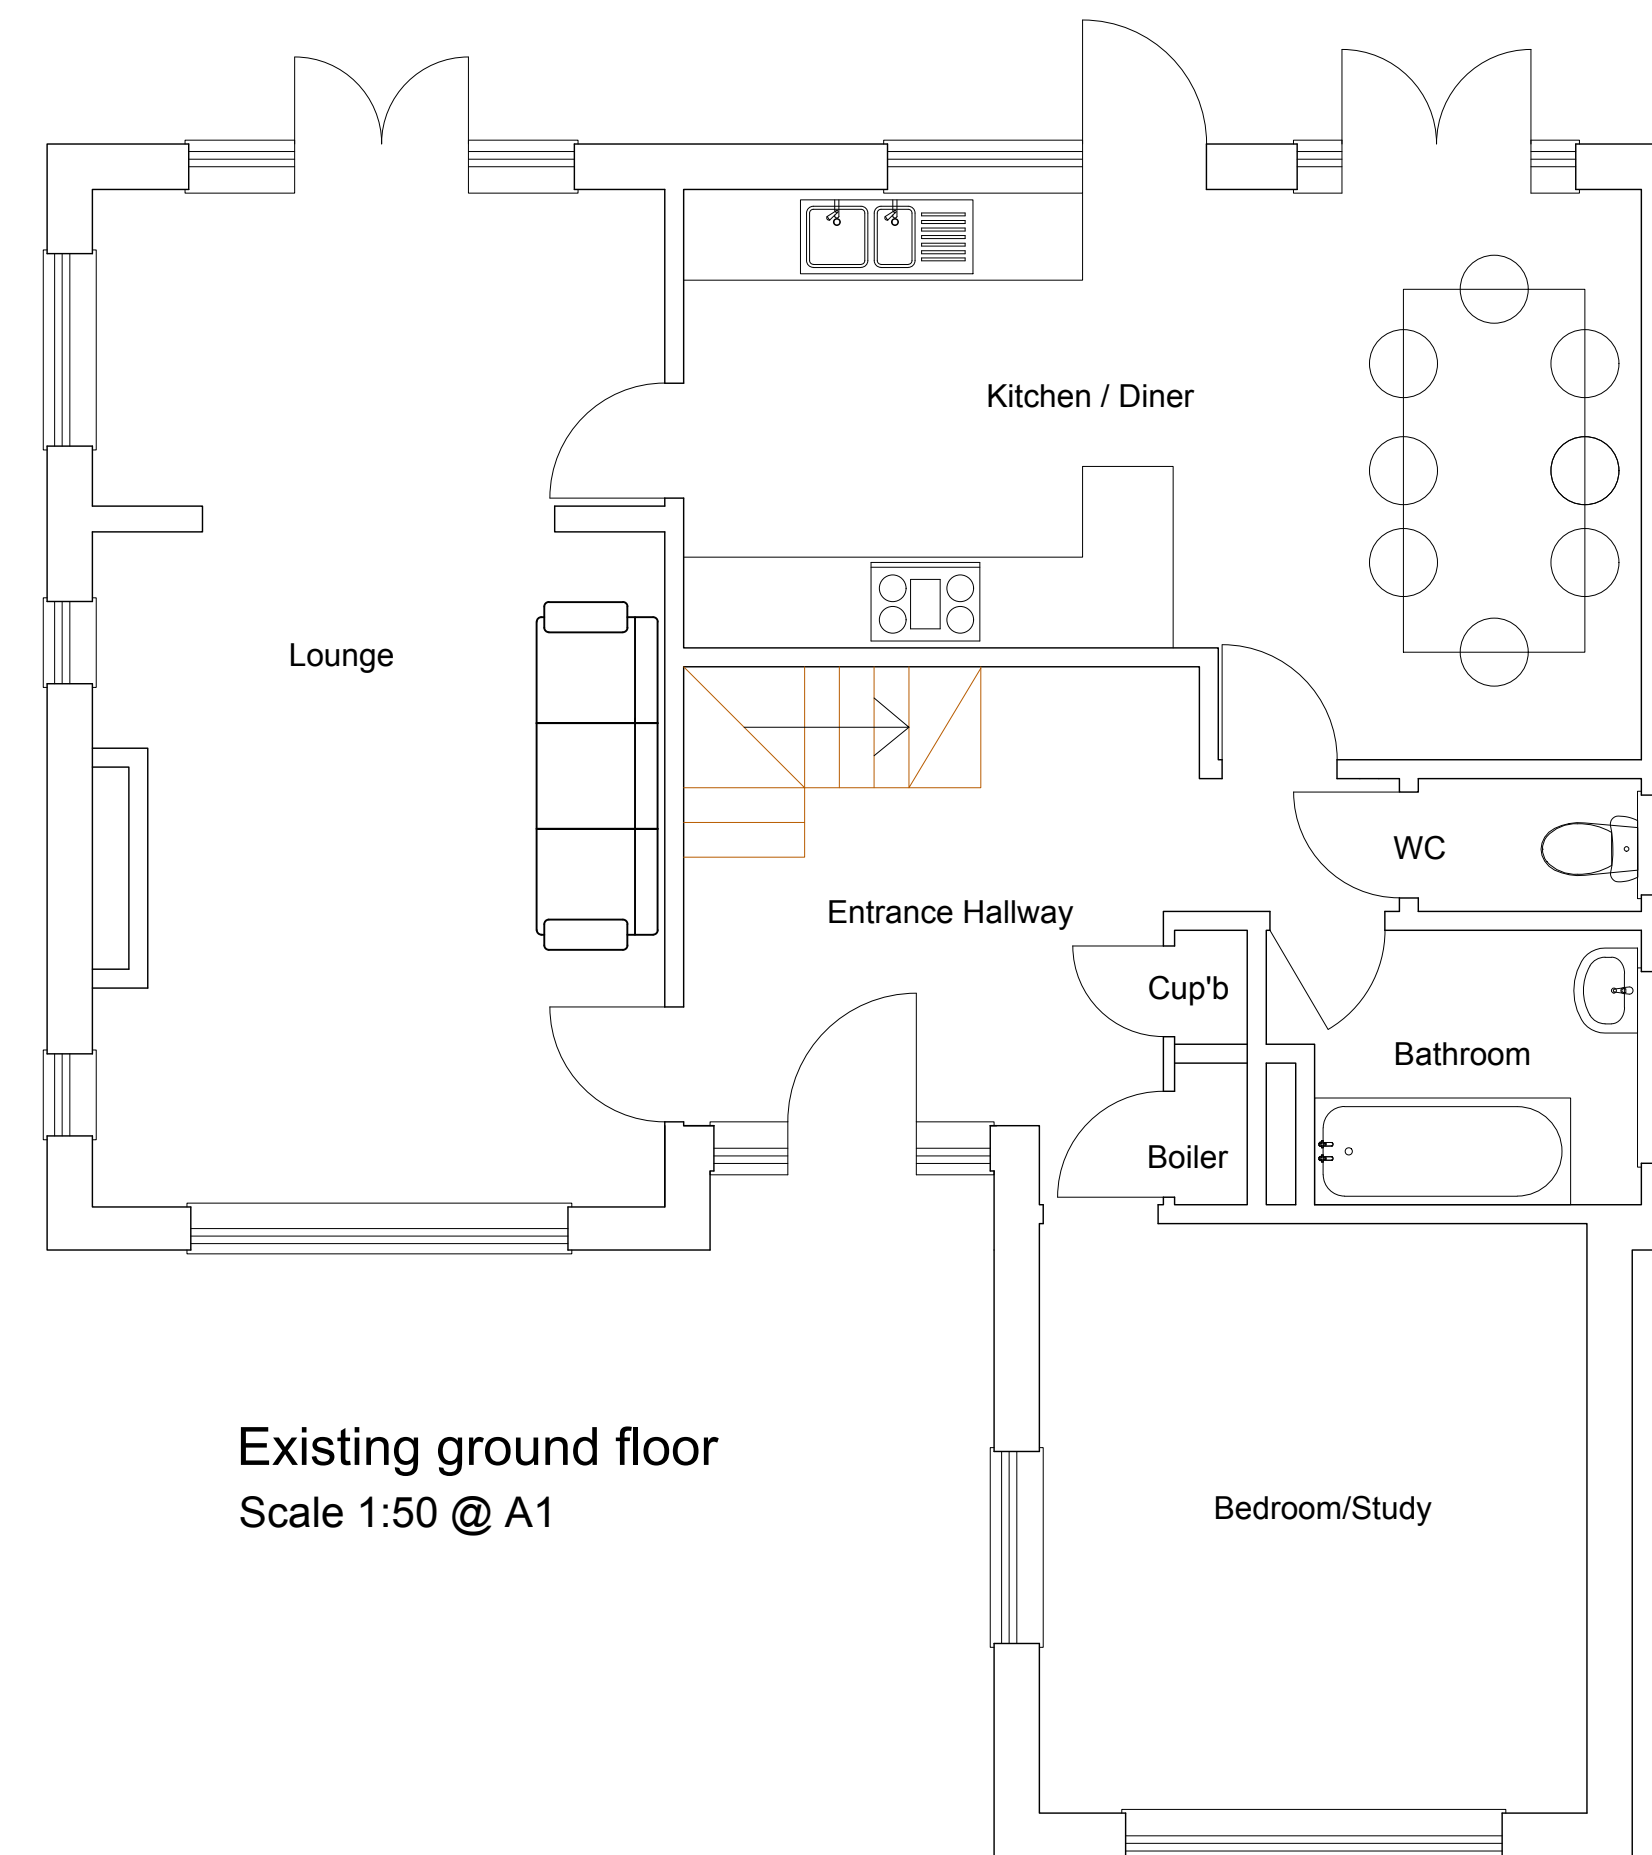

Existing ground floor
Scale 1:50 @ A1

Scale Legend

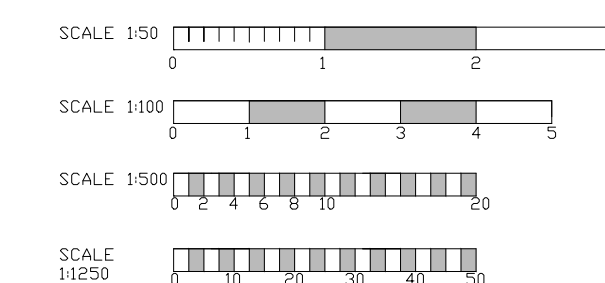

Client : Mr and Mrs N Bardwell
8 Sky End Lane, Hordle,
Hants SO41 0HG
Project :Extension to first floor
Title : Existing plan

Drawing N.O : **PL NB 0101 /2023**
Drawn By : Matthew Austin / 71DESIGN
Date : 23 / 08 / 2023
Scale : As indicated @ A1

71DESIGN
architectural services
Contact :Matt@71design.net
Tel : 07866497288