



- This drawing and the works depicted are the copyright of Leap Architects Ltd and may not be reproduced or amended except by written authorisation. No liability will be accepted for amendments made by others.
- Do not scale from this drawing.
- Unless noted otherwise all dimensions are in millimetres.
- All dimensions to be checked on site prior to commencement of works.


**Drawing Revisions**

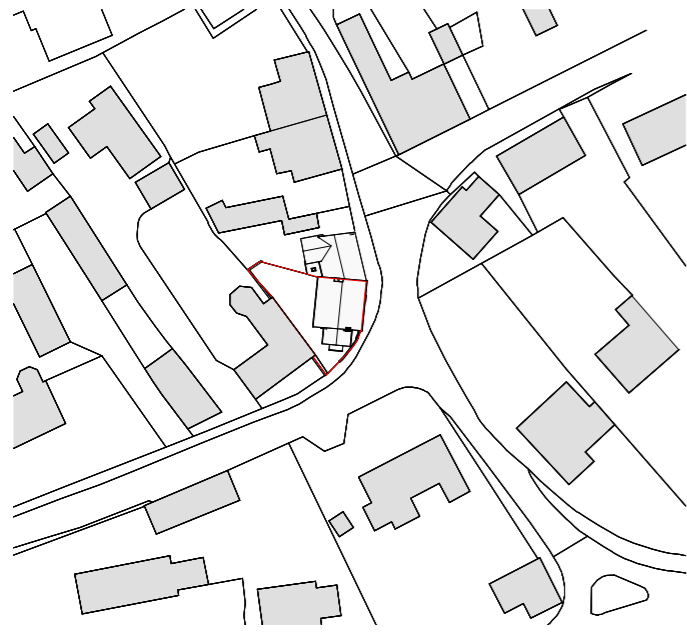

1 existing location plan  
1:1250

 

2 existing block plan  
1:500

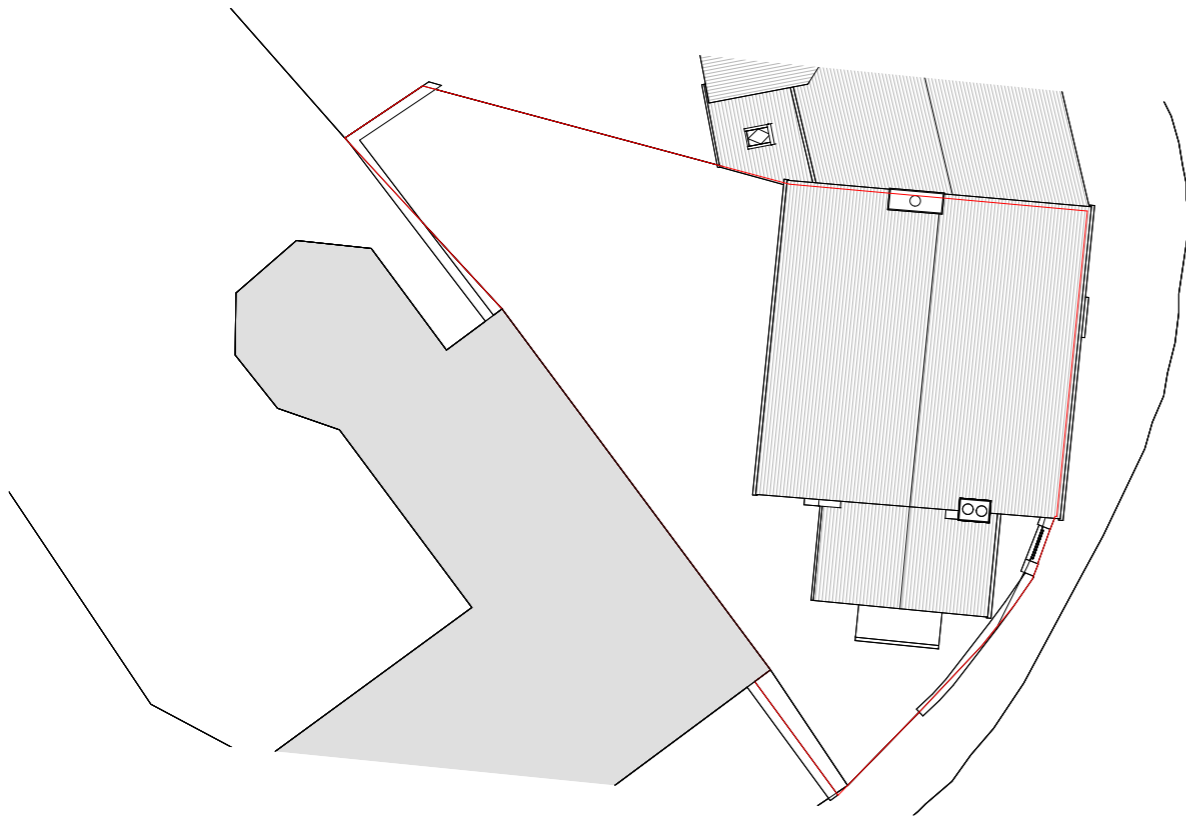

3 existing site plan  
1:200



42a Upper High Street, Thame, OX9 2DW

01865 570250 • info@leap.design • leap.design

**Client**

Mr & Mrs Kennedy

**Project**

Extension & Internal Alterations

Vulcan House, Holly Tree Lane, Cuddington, HP18 0BA

**Drawing**

*Title* Existing Block, Location & Site Plans

*Date* June 2023

*Scale* As indicated @ A3


*Project number* LA0052

*Drawing number* VCN-001

*Revision*

- This drawing and the works depicted are the copyright of Leap Architects Ltd and may not be reproduced or amended except by written authorisation. No liability will be accepted for amendments made by others.
- Do not scale from this drawing.
- Unless noted otherwise all dimensions are in millimetres.
- All dimensions to be checked on site prior to commencement of works.

**Drawing Revisions**

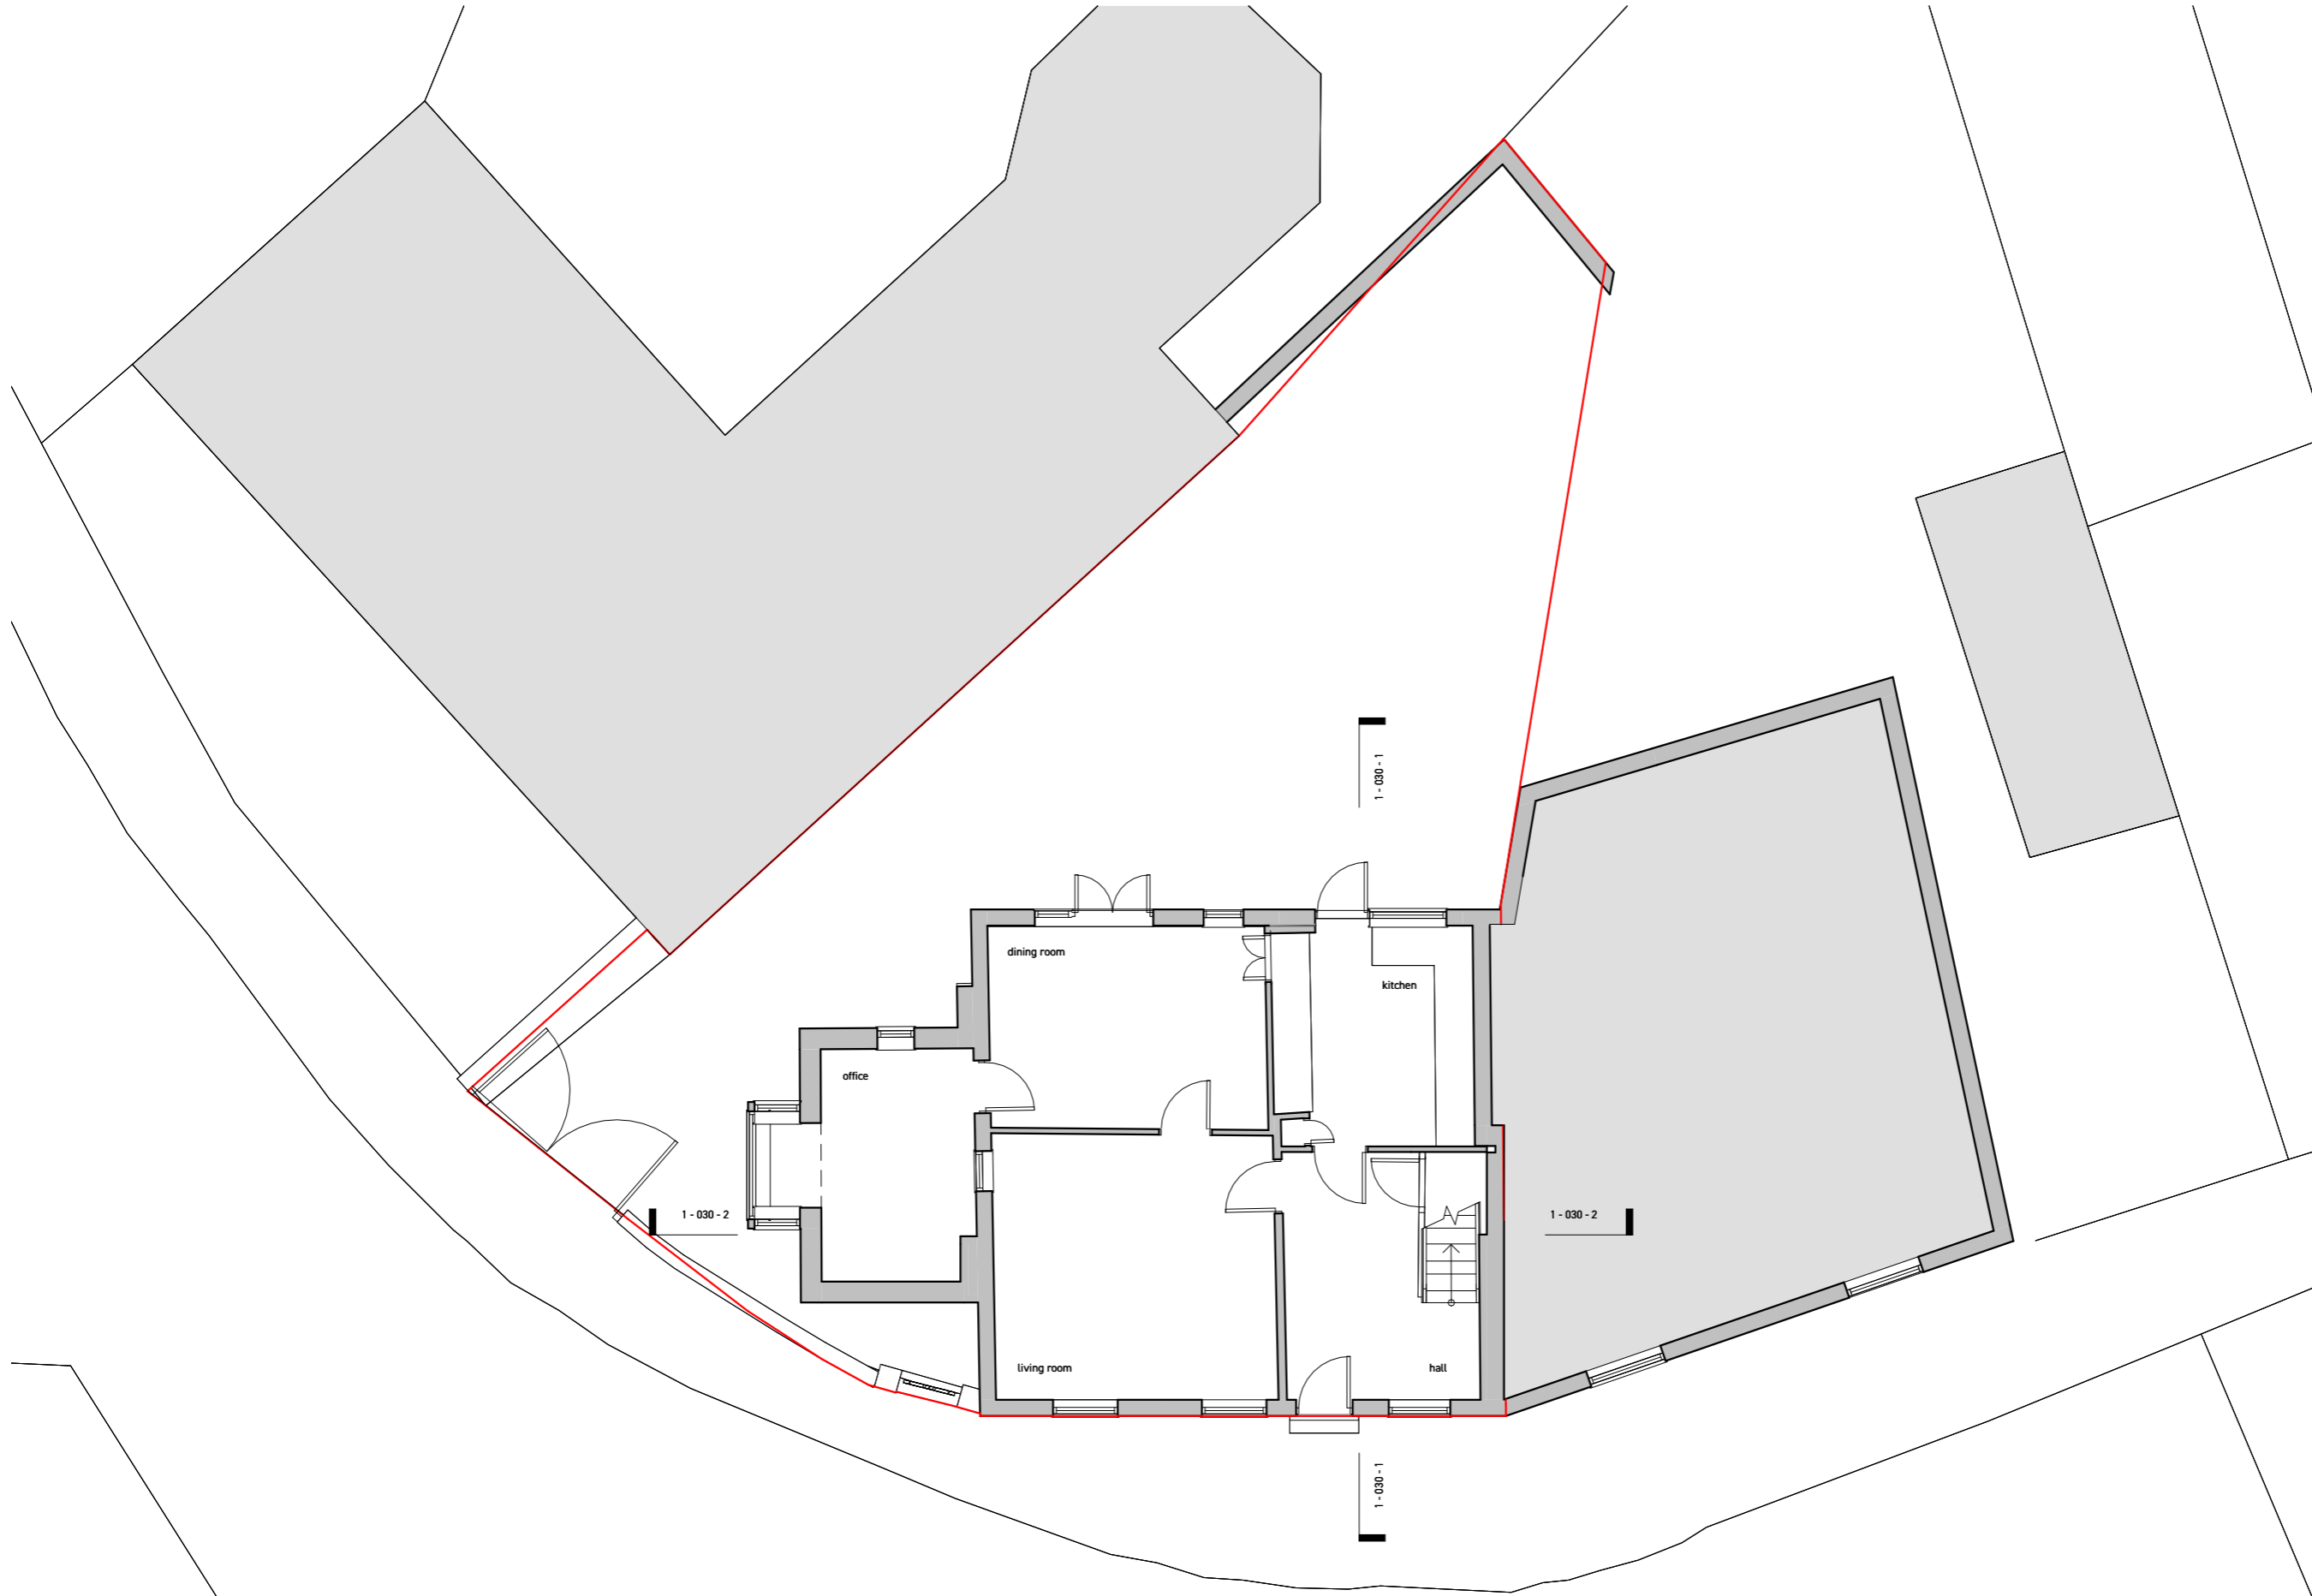

1 existing ground floor  
1:100



42a Upper High Street, Thame, OX9 2DW

01865 570250 • info@leap.design • leap.design

**Client**

Mr & Mrs Kennedy

**Project**

Extension & Internal Alterations

Vulcan House, Holly Tree Lane, Cuddington, HP18 0BA

**Drawing**

Title Existing Ground Floor Plan


Date June 2023

Scale 1:100 @ A3

Project number LA0052


Drawing number VCN-010

Revision

 

- This drawing and the works depicted are the copyright of Leap Architects Ltd and may not be reproduced or amended except by written authorisation. No liability will be accepted for amendments made by others.
- Do not scale from this drawing.
- Unless noted otherwise all dimensions are in millimetres.
- All dimensions to be checked on site prior to commencement of works.

**Drawing Revisions**

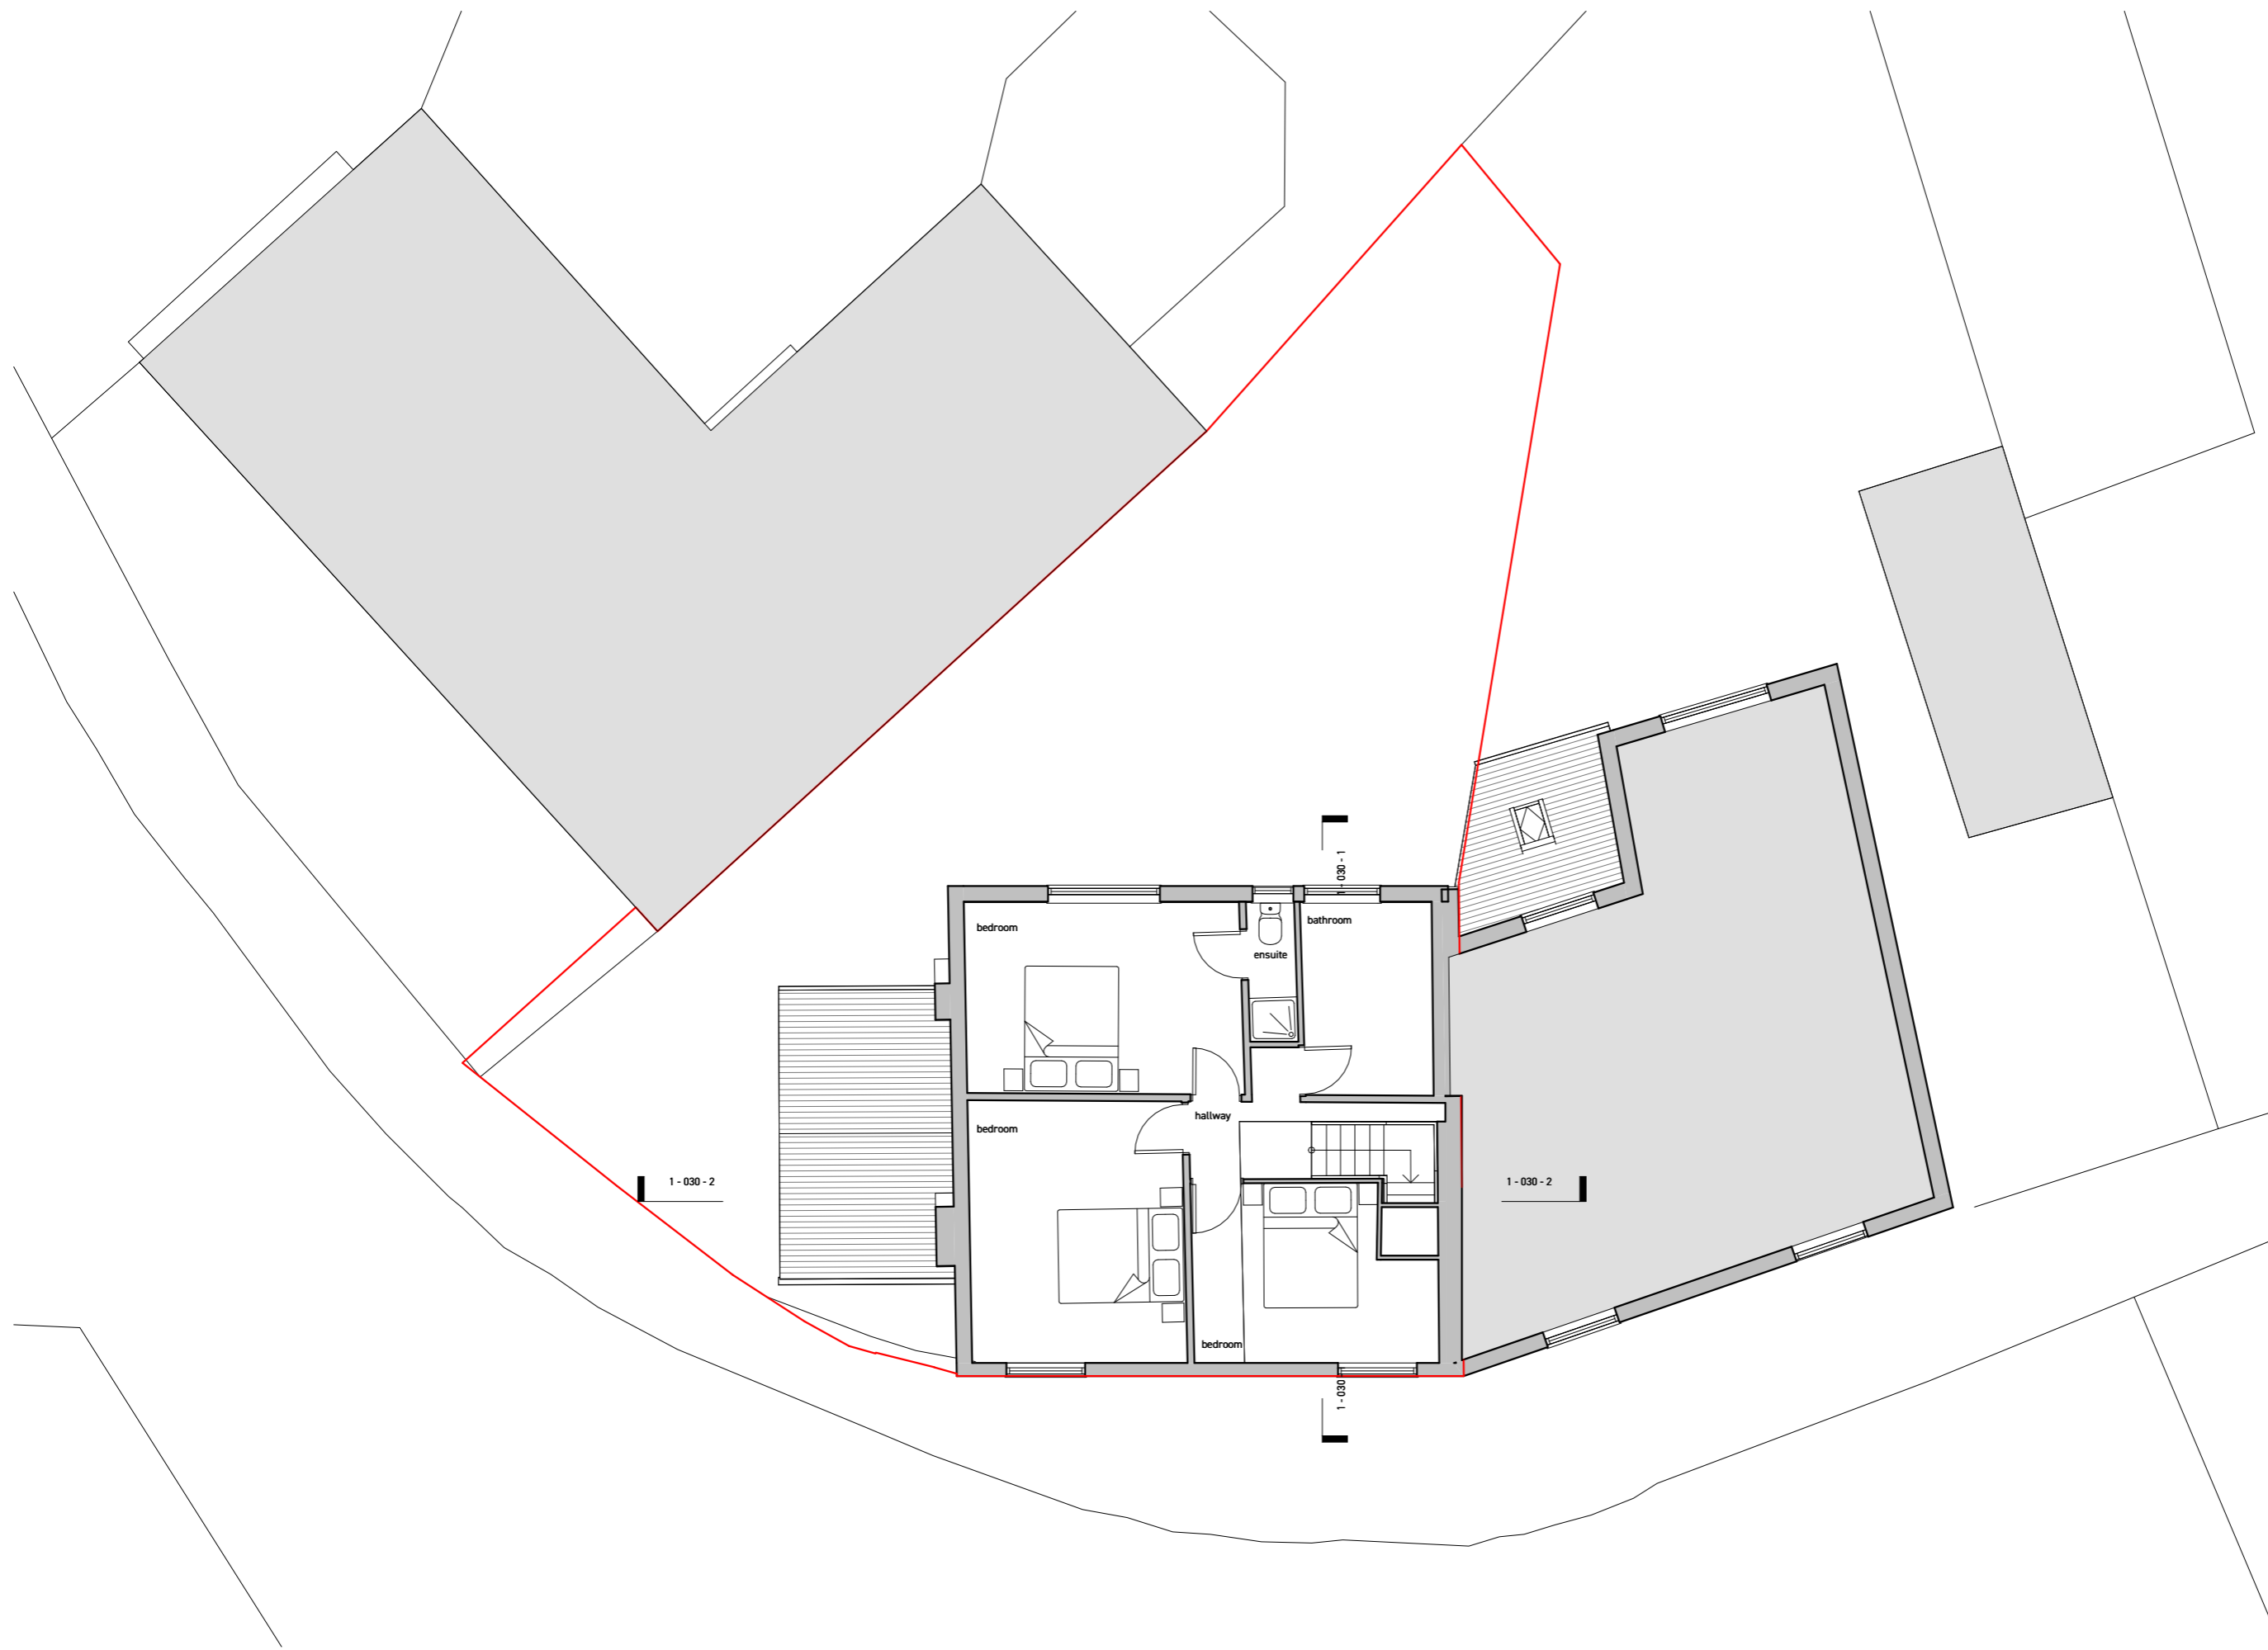

42a Upper High Street, Thame, OX9 2DW

01865 570250 • info@leap.design • leap.design

**Client**

Mr & Mrs Kennedy

**Project**

Extension & Internal Alterations

Vulcan House, Holly Tree Lane, Cuddington, HP18 0BA

**Drawing**

*Title* Existing First Floor Plan

*Date* June 2023

*Scale* 1 : 100 @ A3

*Project number*


LA0052

*Drawing number*

VCN-011

*Revision*

1 existing first floor  
1:100

 


- This drawing and the works depicted are the copyright of Leap Architects Ltd and may not be reproduced or amended except by written authorisation. No liability will be accepted for amendments made by others.
- Do not scale from this drawing.
- Unless noted otherwise all dimensions are in millimetres.
- All dimensions to be checked on site prior to commencement of works.

**Drawing Revisions**



1 existing east elevation  
1:100

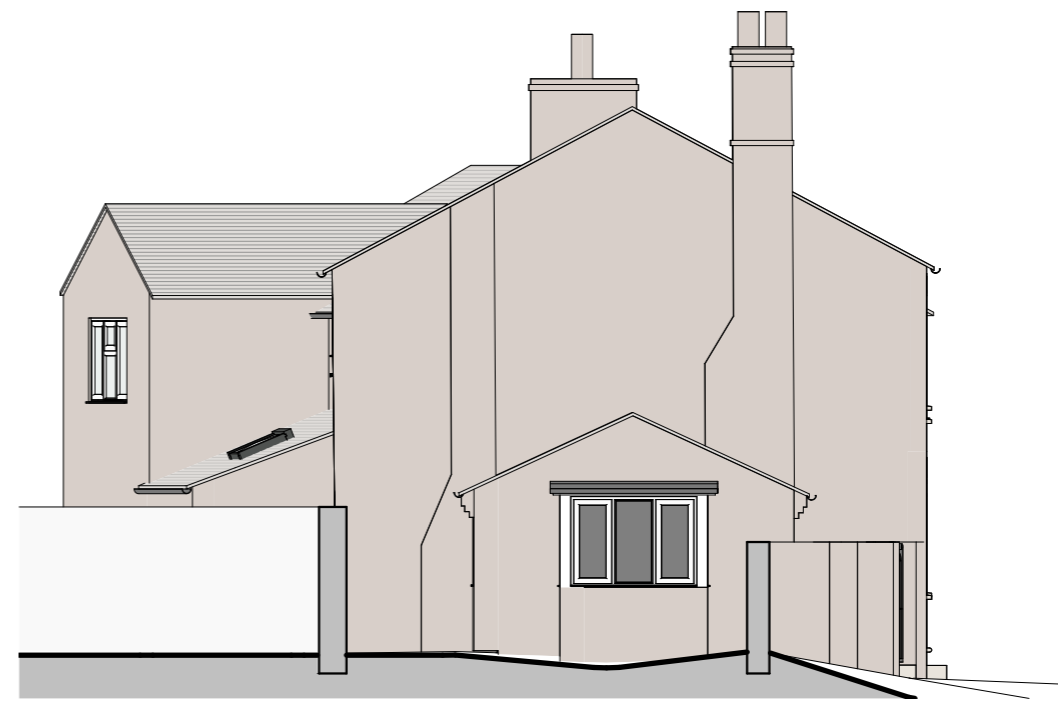

3 existing south elevation  
1:100



2 existing west elevation  
1:100



42a Upper High Street, Thame, OX9 2DW

01865 570250 • info@leap.design • leap.design

**Client**

Mr & Mrs Kennedy

**Project**

Extension & Internal Alterations

Vulcan House, Holly Tree Lane, Cuddington, HP18 0BA

**Drawing**

Title Existing Elevations

Date June 2023

Scale 1:100 @ A3

Project number LA0052


Drawing number VCN-020

Revision




- This drawing and the works depicted are the copyright of Leap Architects Ltd and may not be reproduced or amended except by written authorisation. No liability will be accepted for amendments made by others.
- Do not scale from this drawing.
- Unless noted otherwise all dimensions are in millimetres.
- All dimensions to be checked on site prior to commencement of works.

**Drawing Revisions**

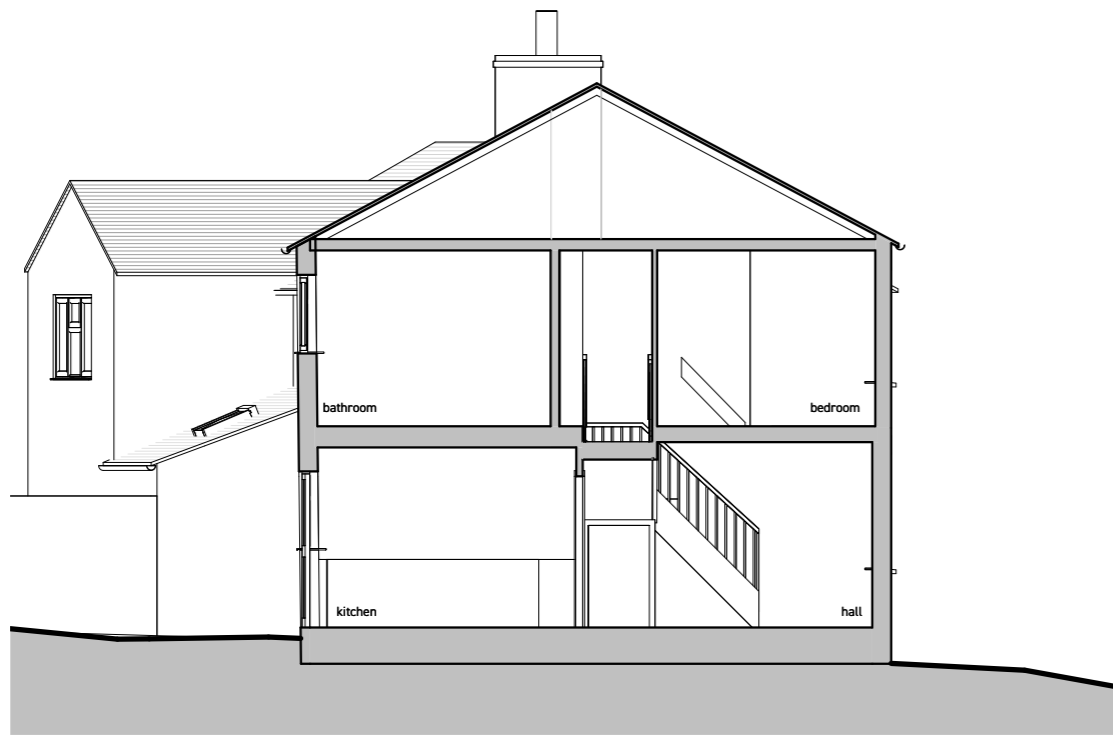

1 existing section A  
1:100

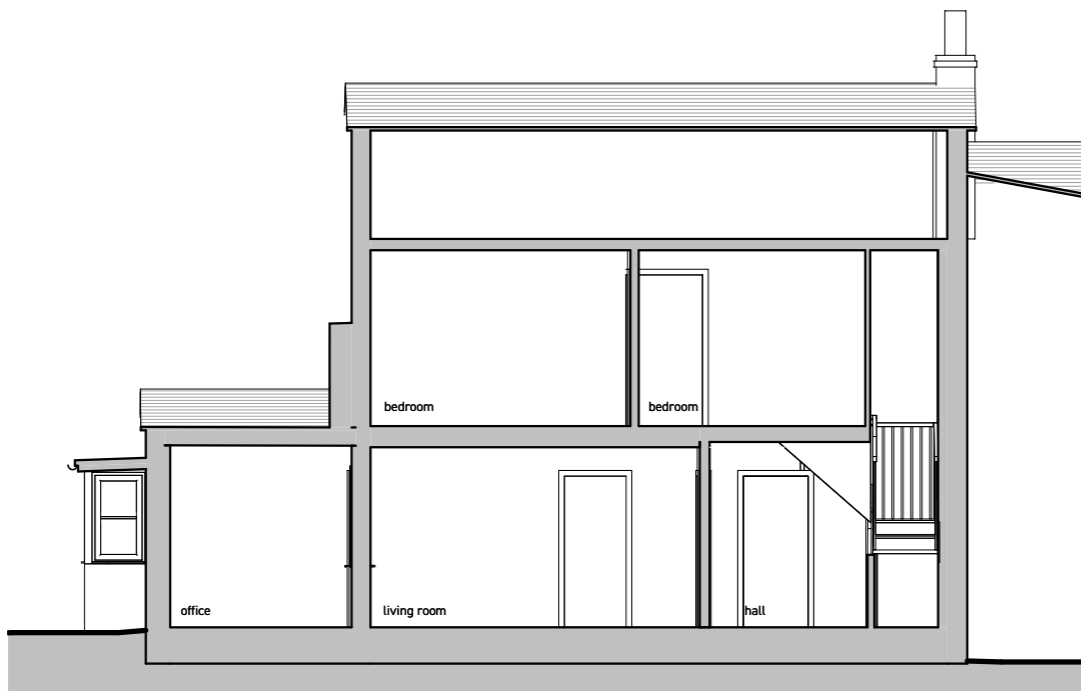

2 existing section B  
1:100



42a Upper High Street, Thame, OX9 2DW

01865 570250 • info@leap.design • leap.design

**Client**

Mr & Mrs Kennedy

**Project**

Extension & Internal Alterations

Vulcan House, Holly Tree Lane, Cuddington, HP18 0BA

**Drawing**

Title Existing Sections

Date June 2023

Scale 1 : 100 @ A3

Project number LA0052


Drawing number VCN-030

Revision




- This drawing and the works depicted are the copyright of Leap Architects Ltd and may not be reproduced or amended except by written authorisation. No liability will be accepted for amendments made by others.
- Do not scale from this drawing.
- Unless noted otherwise all dimensions are in millimetres.
- All dimensions to be checked on site prior to commencement of works.


**Drawing Revisions**

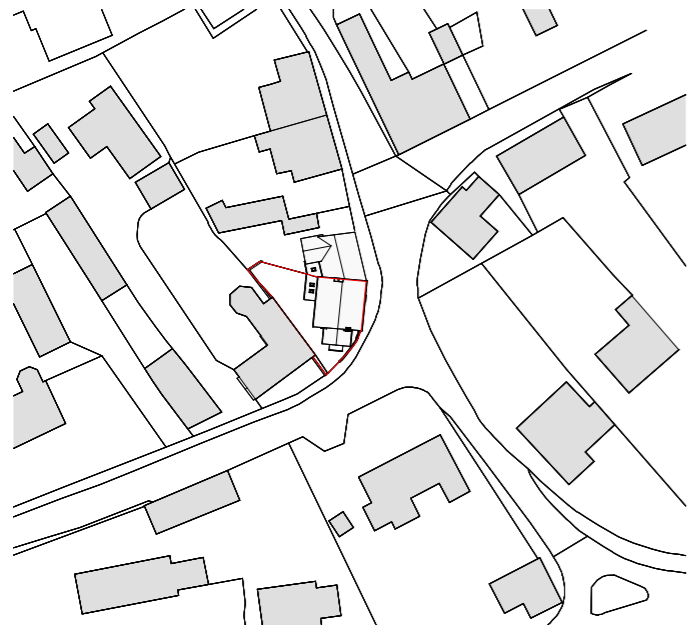


1 proposed location plan  
1:125

 

2 proposed block plan  
1:500

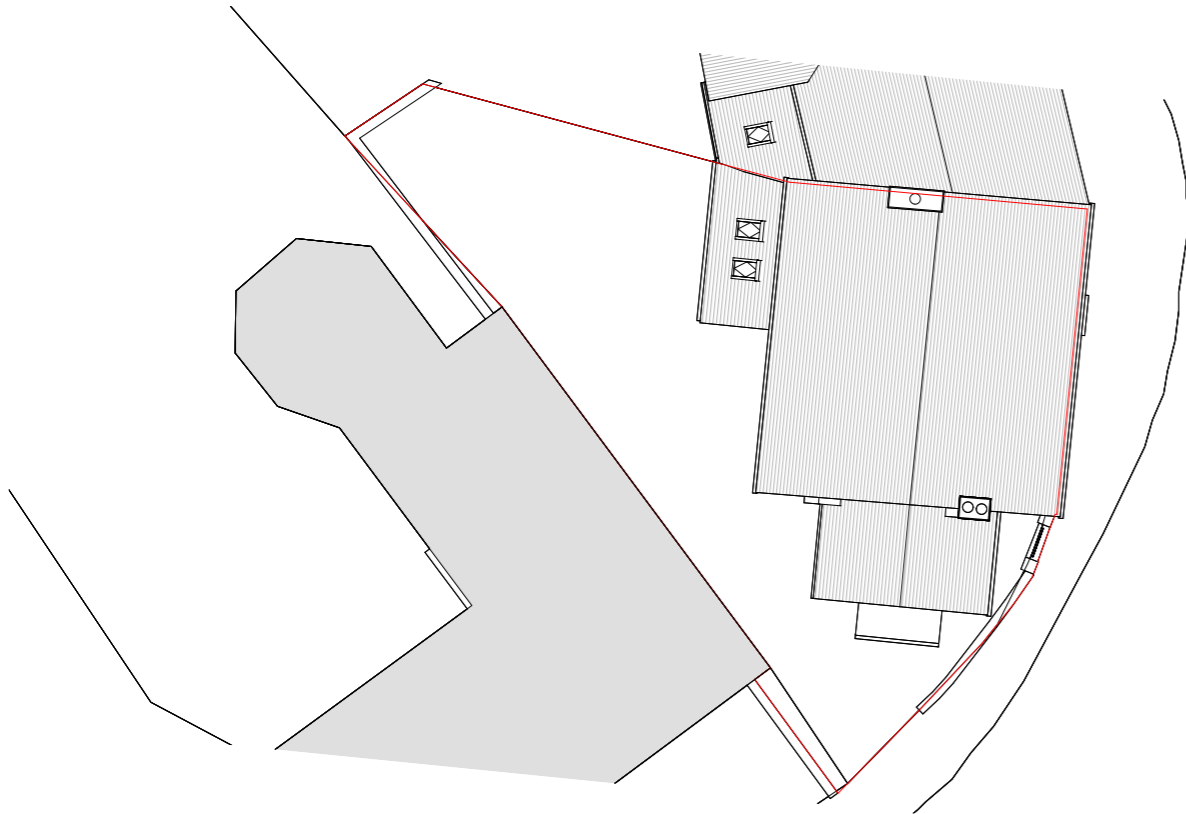

3 proposed site plan  
1:200

 

42a Upper High Street, Thame, OX9 2DW

01865 570250 • info@leap.design • leap.design

**Client**

Mr & Mrs Kennedy

**Project**

Extension & Internal Alterations

Vulcan House, Holly Tree Lane, Cuddington, HP18 0BA

**Drawing**

Title Proposed Block, Location & Site Plans

Date June 2023

Scale As indicated @ A3


Project number LA0052

Drawing number VCN-101

Revision

- This drawing and the works depicted are the copyright of Leap Architects Ltd and may not be reproduced or amended except by written authorisation. No liability will be accepted for amendments made by others.
- Do not scale from this drawing.
- Unless noted otherwise all dimensions are in millimetres.
- All dimensions to be checked on site prior to commencement of works.

**Drawing Revisions**

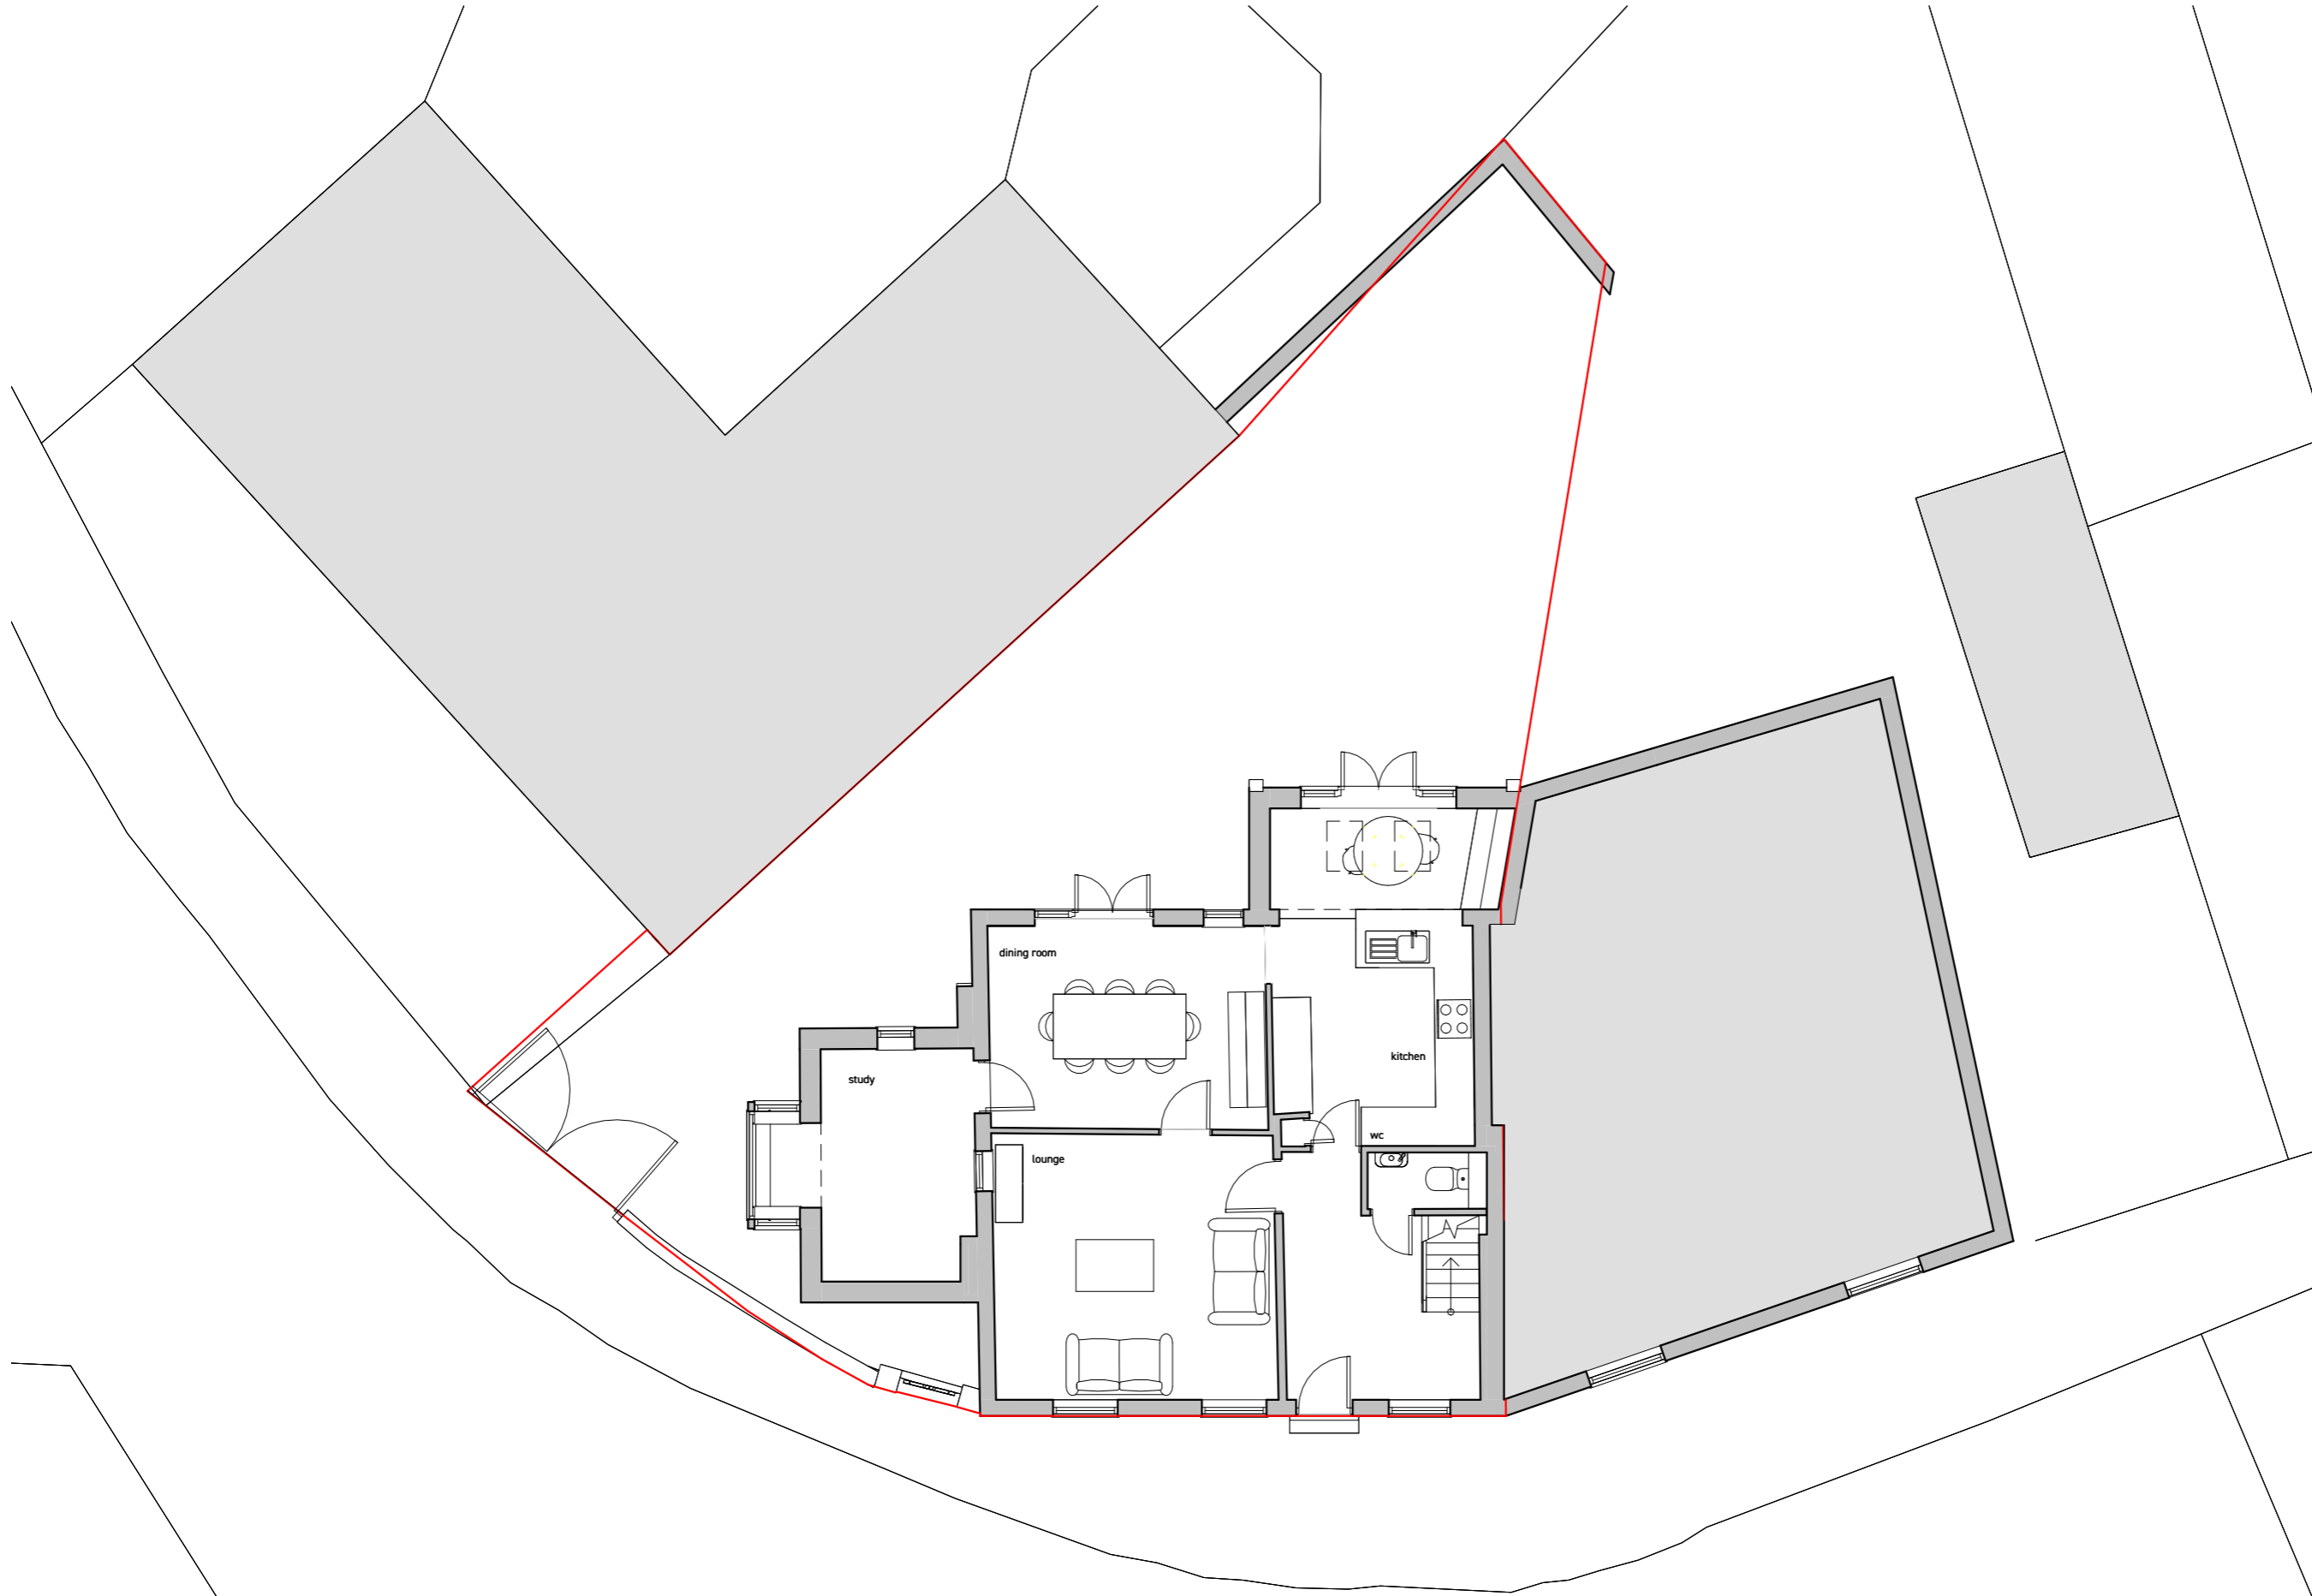

42a Upper High Street, Thame, OX9 2DW

01865 570250 • info@leap.design • leap.design

**Client**

Mr & Mrs Kennedy

**Project**

Extension & Internal Alterations

Vulcan House, Holly Tree Lane, Cuddington, HP18 0BA

**Drawing**

*Title* Proposed Ground Floor Plan

*Date* June 2023


*Scale* 1 : 100 @ A3

*Project number* LA0052

*Drawing number* VCN-110


*Revision*

1 proposed ground floor  
1:100

 

- This drawing and the works depicted are the copyright of Leap Architects Ltd and may not be reproduced or amended except by written authorisation. No liability will be accepted for amendments made by others.
- Do not scale from this drawing.
- Unless noted otherwise all dimensions are in millimetres.
- All dimensions to be checked on site prior to commencement of works.

**Drawing Revisions**

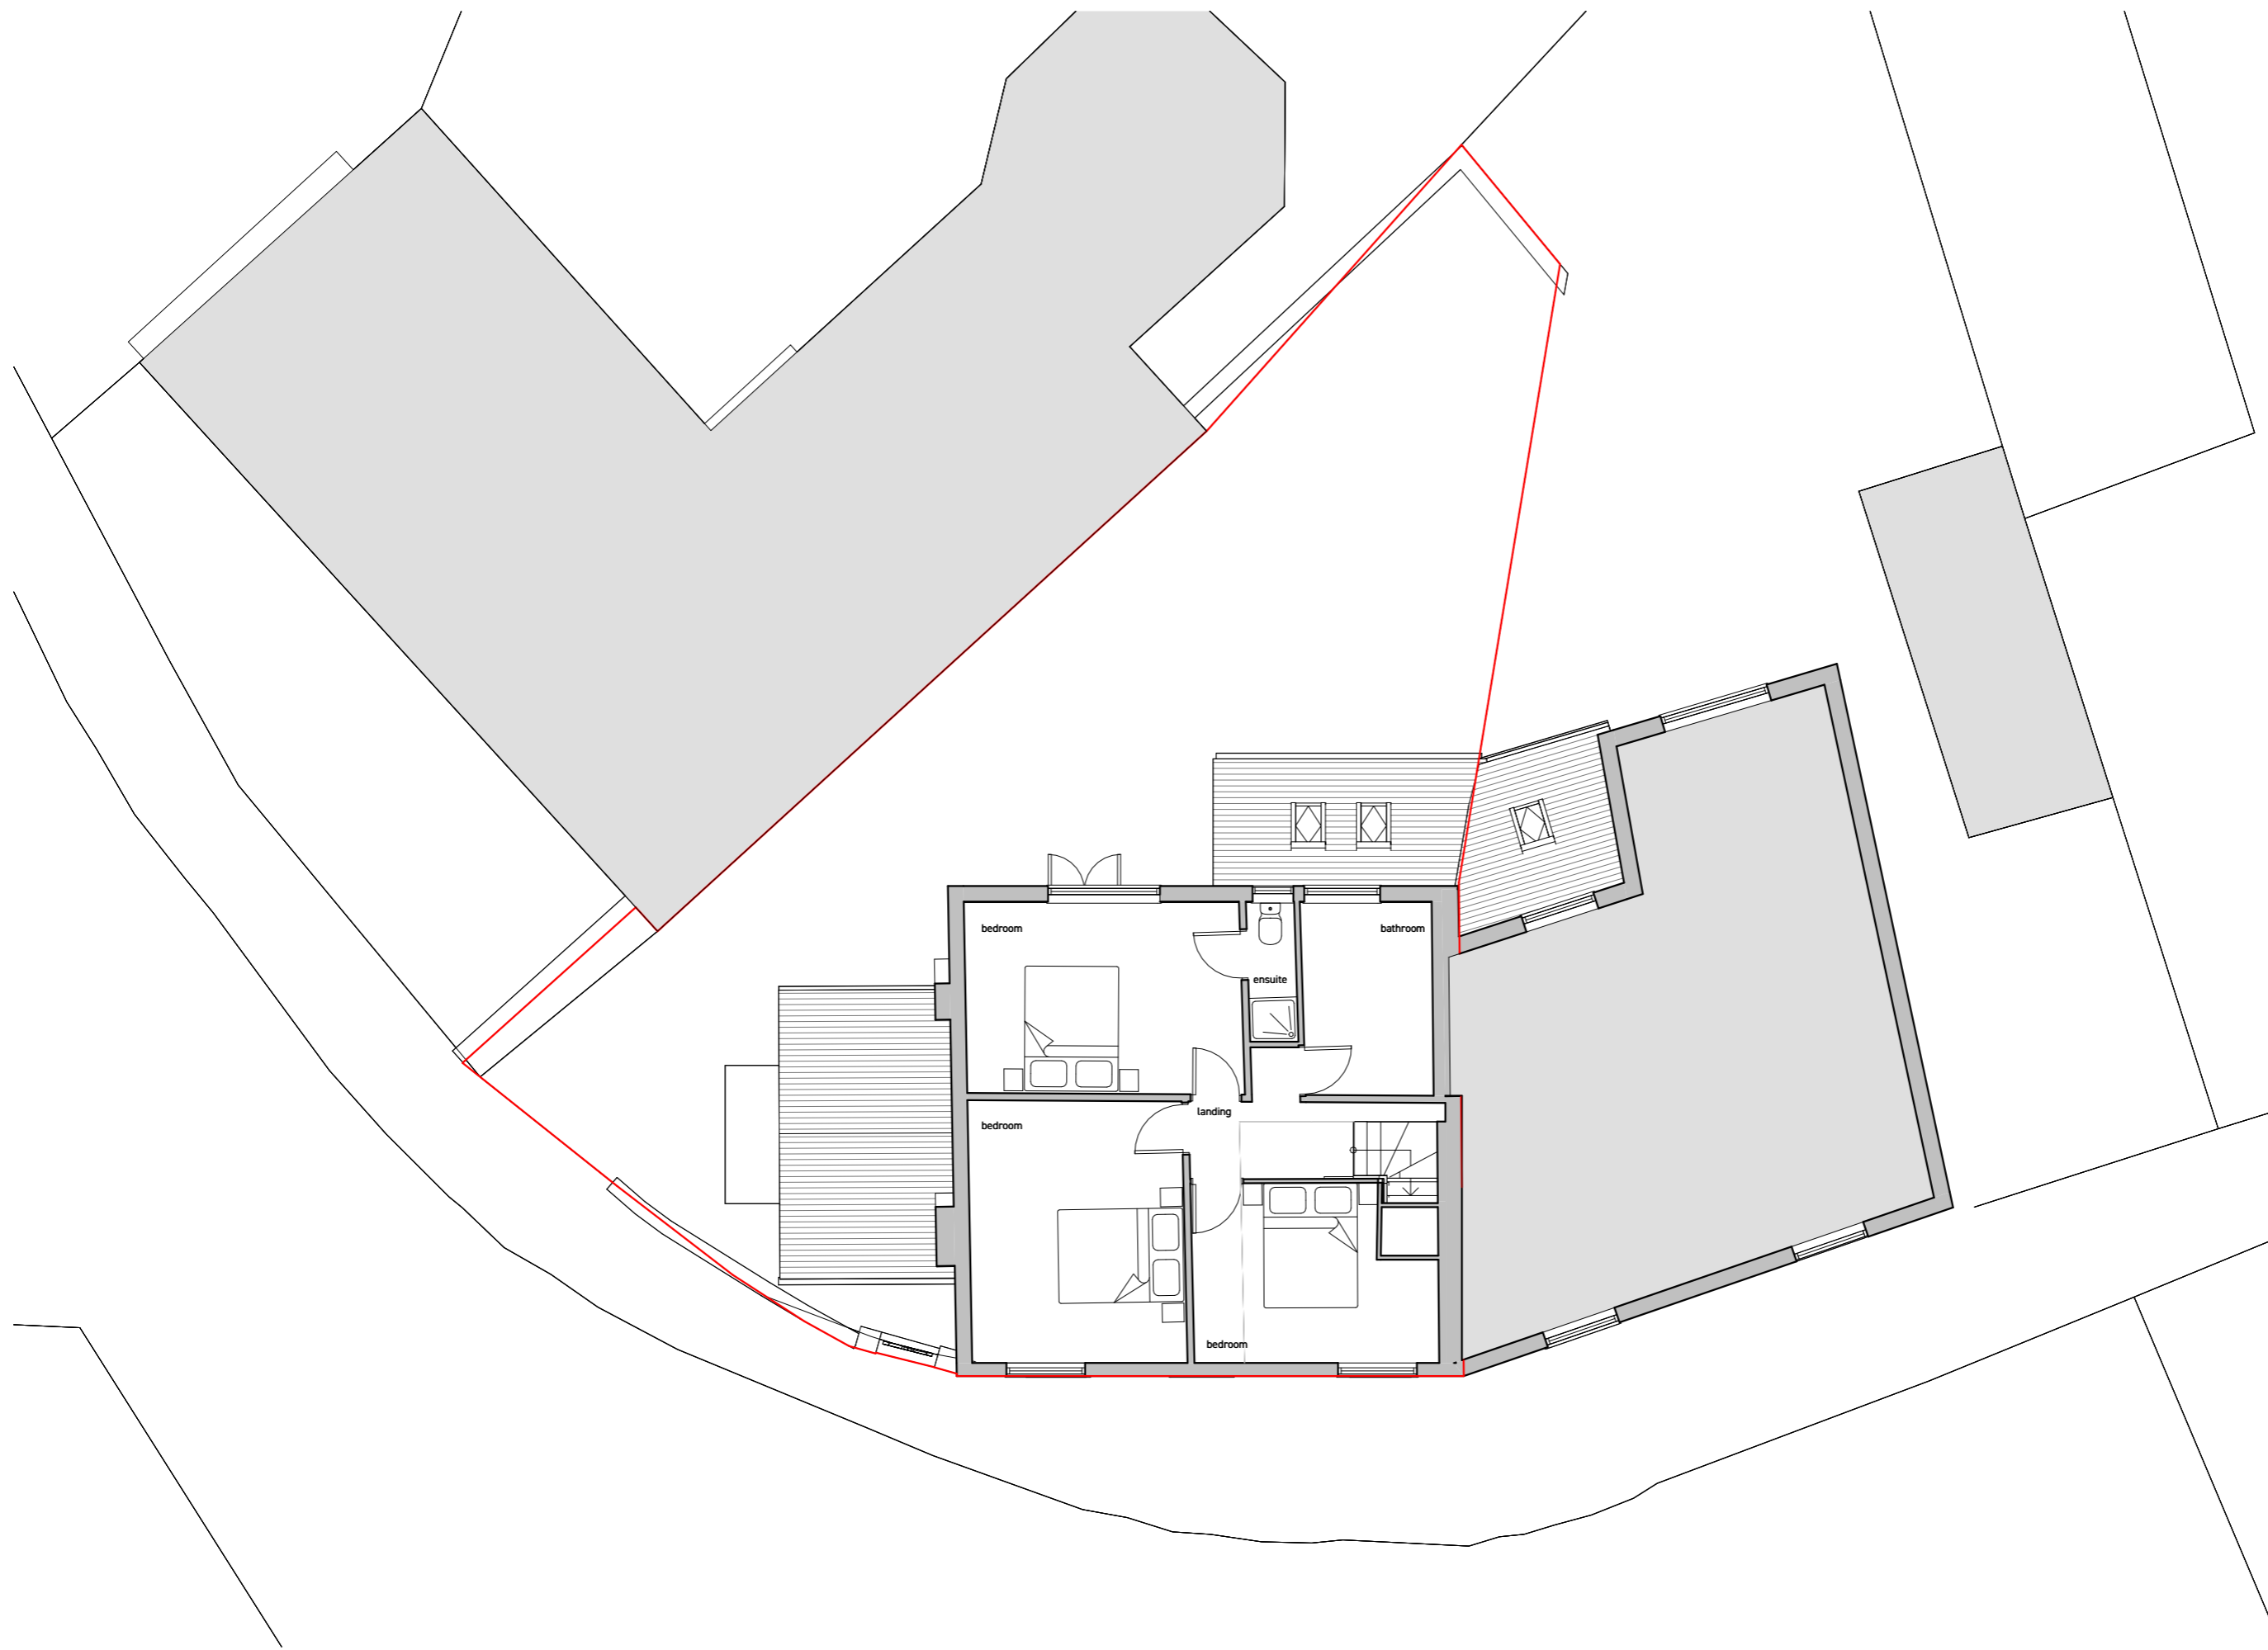

42a Upper High Street, Thame, OX9 2DW

01865 570250 • info@leap.design • leap.design

**Client**

Mr & Mrs Kennedy

**Project**

Extension & Internal Alterations

Vulcan House, Holly Tree Lane, Cuddington, HP18 0BA

**Drawing**

*Title* Proposed First Floor Plan

*Date* June 2023

*Scale* 1 : 100 @ A3

*Project number*


*Drawing number*

*Revision*

LA0052

VCN-111

1 proposed first floor  
1:100

 



- This drawing and the works depicted are the copyright of Leap Architects Ltd and may not be reproduced or amended except by written authorisation. No liability will be accepted for amendments made by others.
- Do not scale from this drawing.
- Unless noted otherwise all dimensions are in millimetres.
- All dimensions to be checked on site prior to commencement of works.

**Drawing Revisions**



1 proposed east elevation  
1:100



3 proposed south elevation  
1:100



2 proposed west elevation  
1:100

Existing materials

- A Brick to match existing
- B White PVC doors
- C White PVC bi-fold door
- D Slate roof tiles to match existing
- E Conservation roof light



42a Upper High Street, Thame, OX9 2DW

01865 570250 • info@leap.design • leap.design

**Client**

Mr & Mrs Kennedy

**Project**

Extension & Internal Alterations

Vulcan House, Holly Tree Lane, Cuddington, HP18 0BA

**Drawing**

Title Proposed Elevations

Date June 2023

Scale As indicated @ A3

Project number LA0052


Drawing number VCN-120

Revision




- This drawing and the works depicted are the copyright of Leap Architects Ltd and may not be reproduced or amended except by written authorisation. No liability will be accepted for amendments made by others.
- Do not scale from this drawing.
- Unless noted otherwise all dimensions are in millimetres.
- All dimensions to be checked on site prior to commencement of works.

**Drawing Revisions**

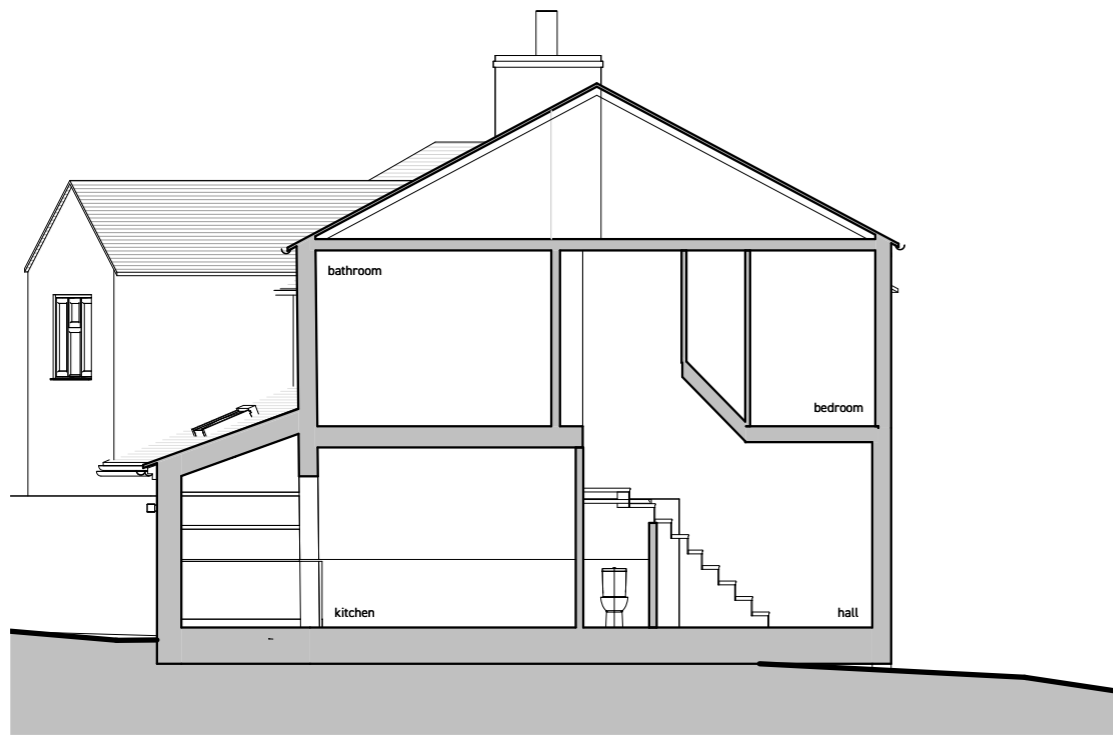

1 proposed section A  
1:100

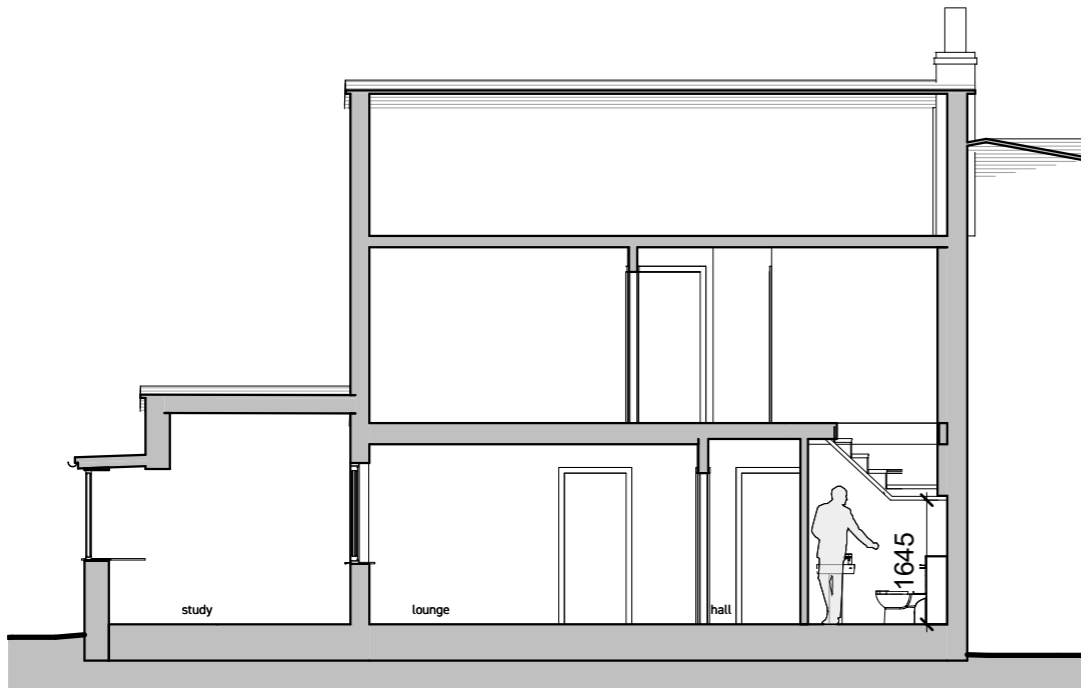

2 proposed section B  
1:100



42a Upper High Street, Thame, OX9 2DW

01865 570250 • info@leap.design • leap.design

**Client**

Mr & Mrs Kennedy

**Project**

Extension & Internal Alterations

Vulcan House, Holly Tree Lane, Cuddington, HP18 0BA

**Drawing**

*Title* Proposed Sections

*Date* June 2023

*Scale* 1 : 100 @ A3

*Project number* LA0052

*Drawing number* VCN-130

*Revision*

