

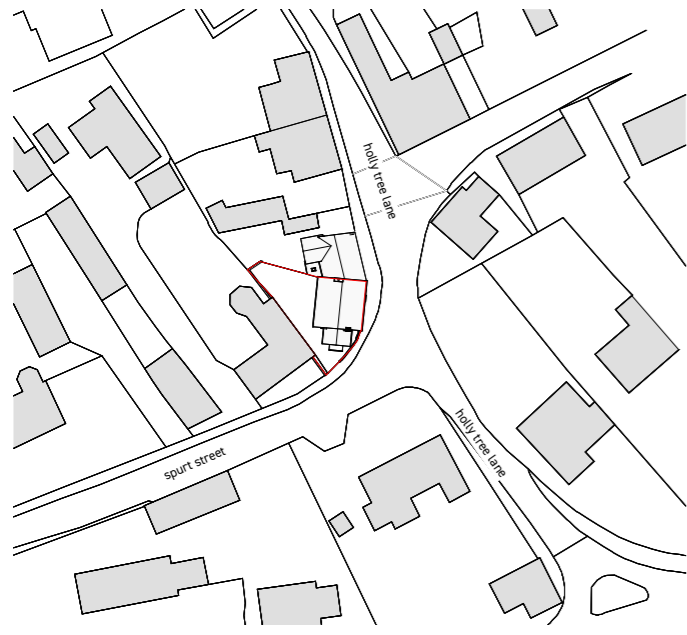


- This drawing and the works depicted are the copyright of Leap Architects Ltd and may not be reproduced or amended except by written authorisation. No liability will be accepted for amendments made by others.
- Do not scale from this drawing.
- Unless noted otherwise all dimensions are in millimetres.
- All dimensions to be checked on site prior to commencement of works.


Drawing Revisions

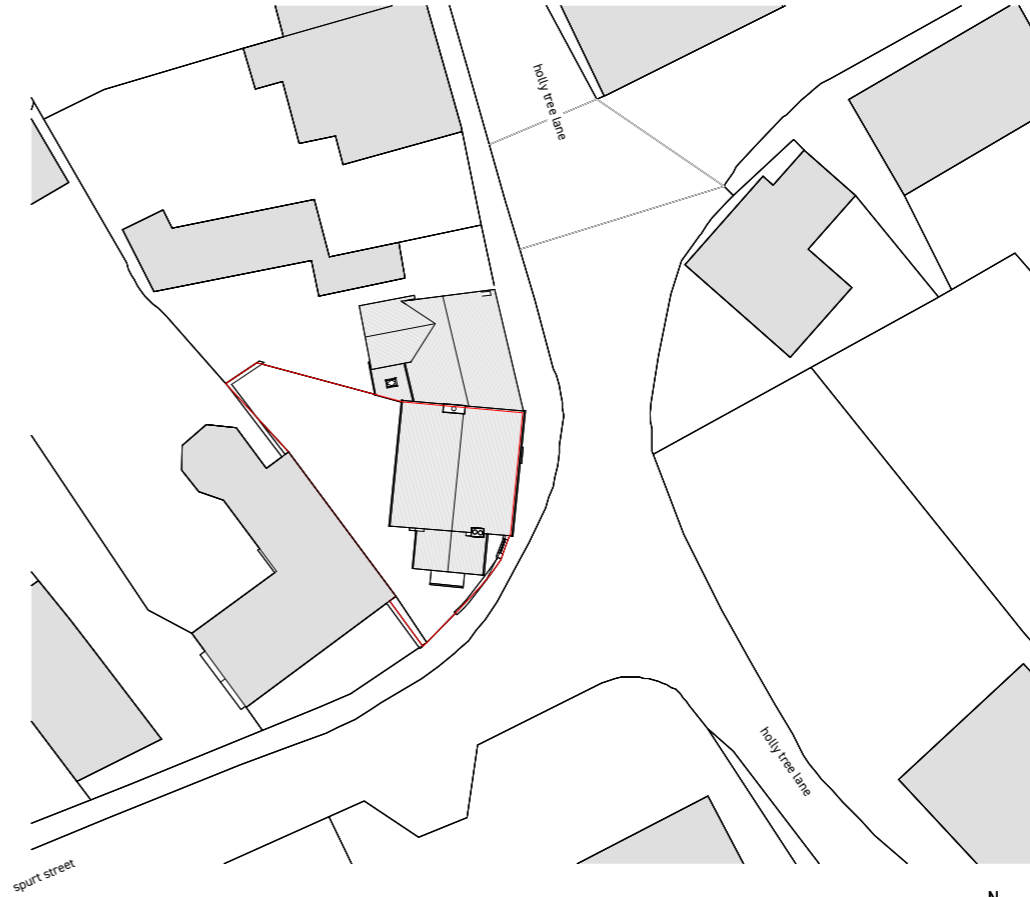

1 existing location plan
1:1250

 

2 existing block plan
1:500

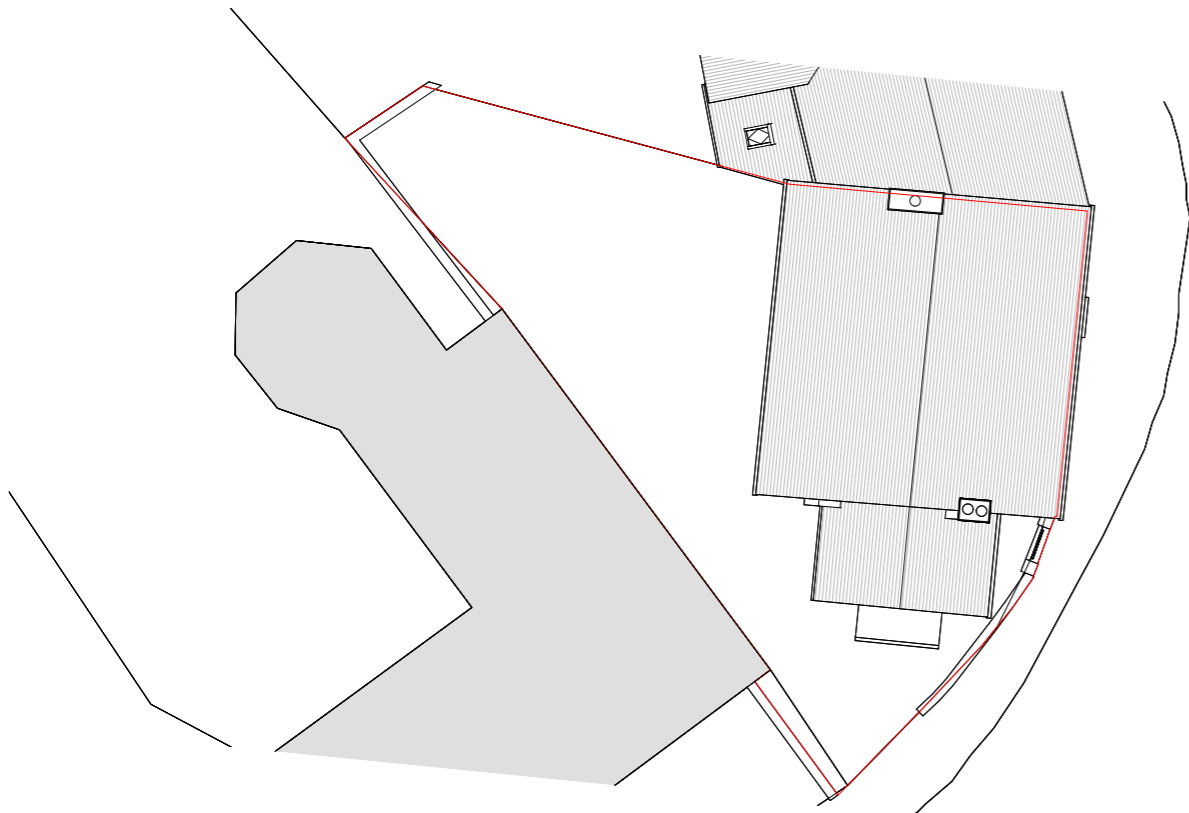

3 existing site plan
1:200

holly tree lane



42a Upper High Street, Thame, OX9 2DW

01865 570250 • info@leap.design • leap.design

Client

Mr & Mrs Kennedy

Project

Extension & Internal Alterations

Vulcan House, Holly Tree Lane, Cuddington, HP18 0BA

Drawing

Title Existing Block, Location & Site Plans

Date June 2023

Scale As indicated @ A3

Project number LA0052

Drawing number VCN-001

Revision