


- This drawing and the works depicted are the copyright of Leap Architects Ltd and may not be reproduced or amended except by written authorisation. No liability will be accepted for amendments made by others.
- Do not scale from this drawing.
- Unless noted otherwise all dimensions are in millimetres
- All dimensions to be checked on site prior to commencement of works.

Drawing Revisions

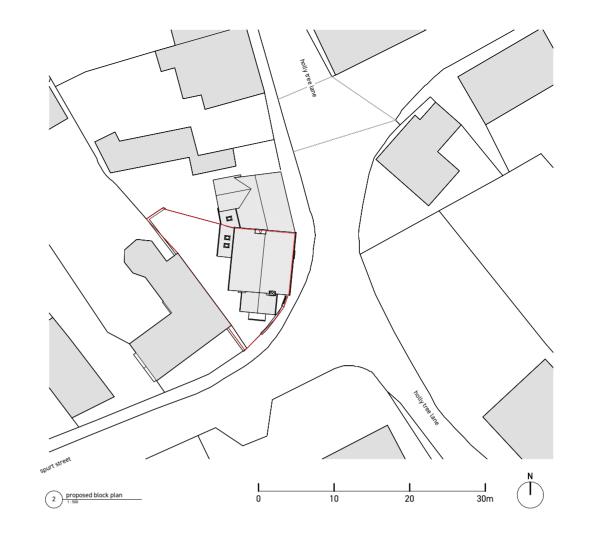

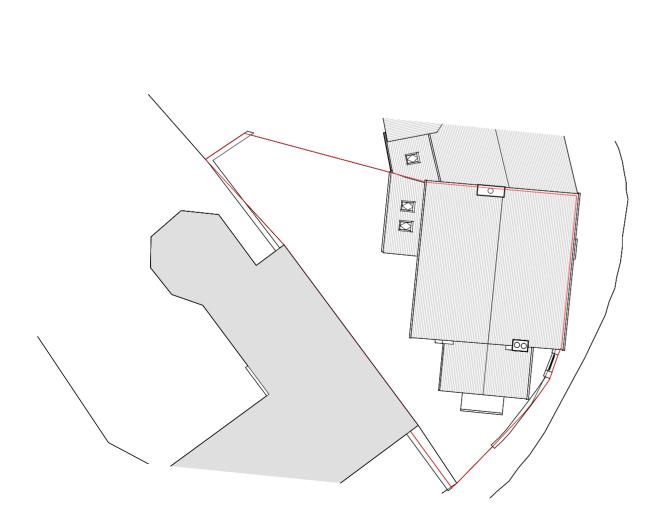

0 10 20 30 40 50m

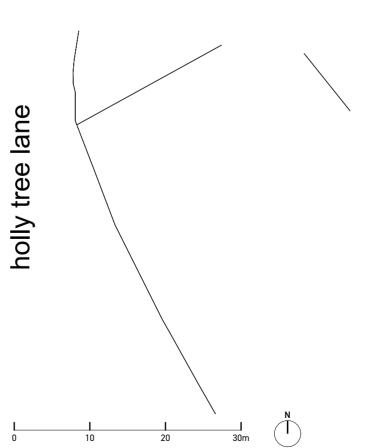

leap architects

42a Upper High Street, Thame, OX9 2DW

01865 570250 • info@leap.design • leap.design

Client

Mr & Mrs Kennedy

Project

Extension & Internal Alterations

Vulcan House, Holly Tree Lane, Cuddington, HP18 0BA

LA0052

VCN- 101

Drawing

Title Proposed Block, Location & Site Plans

Date June 20

Scale As indicated @ A3

Project number

Drawing number

proposed site plan
1:200

1 proposed location plan