


Location Plan 1:2000
1:2000

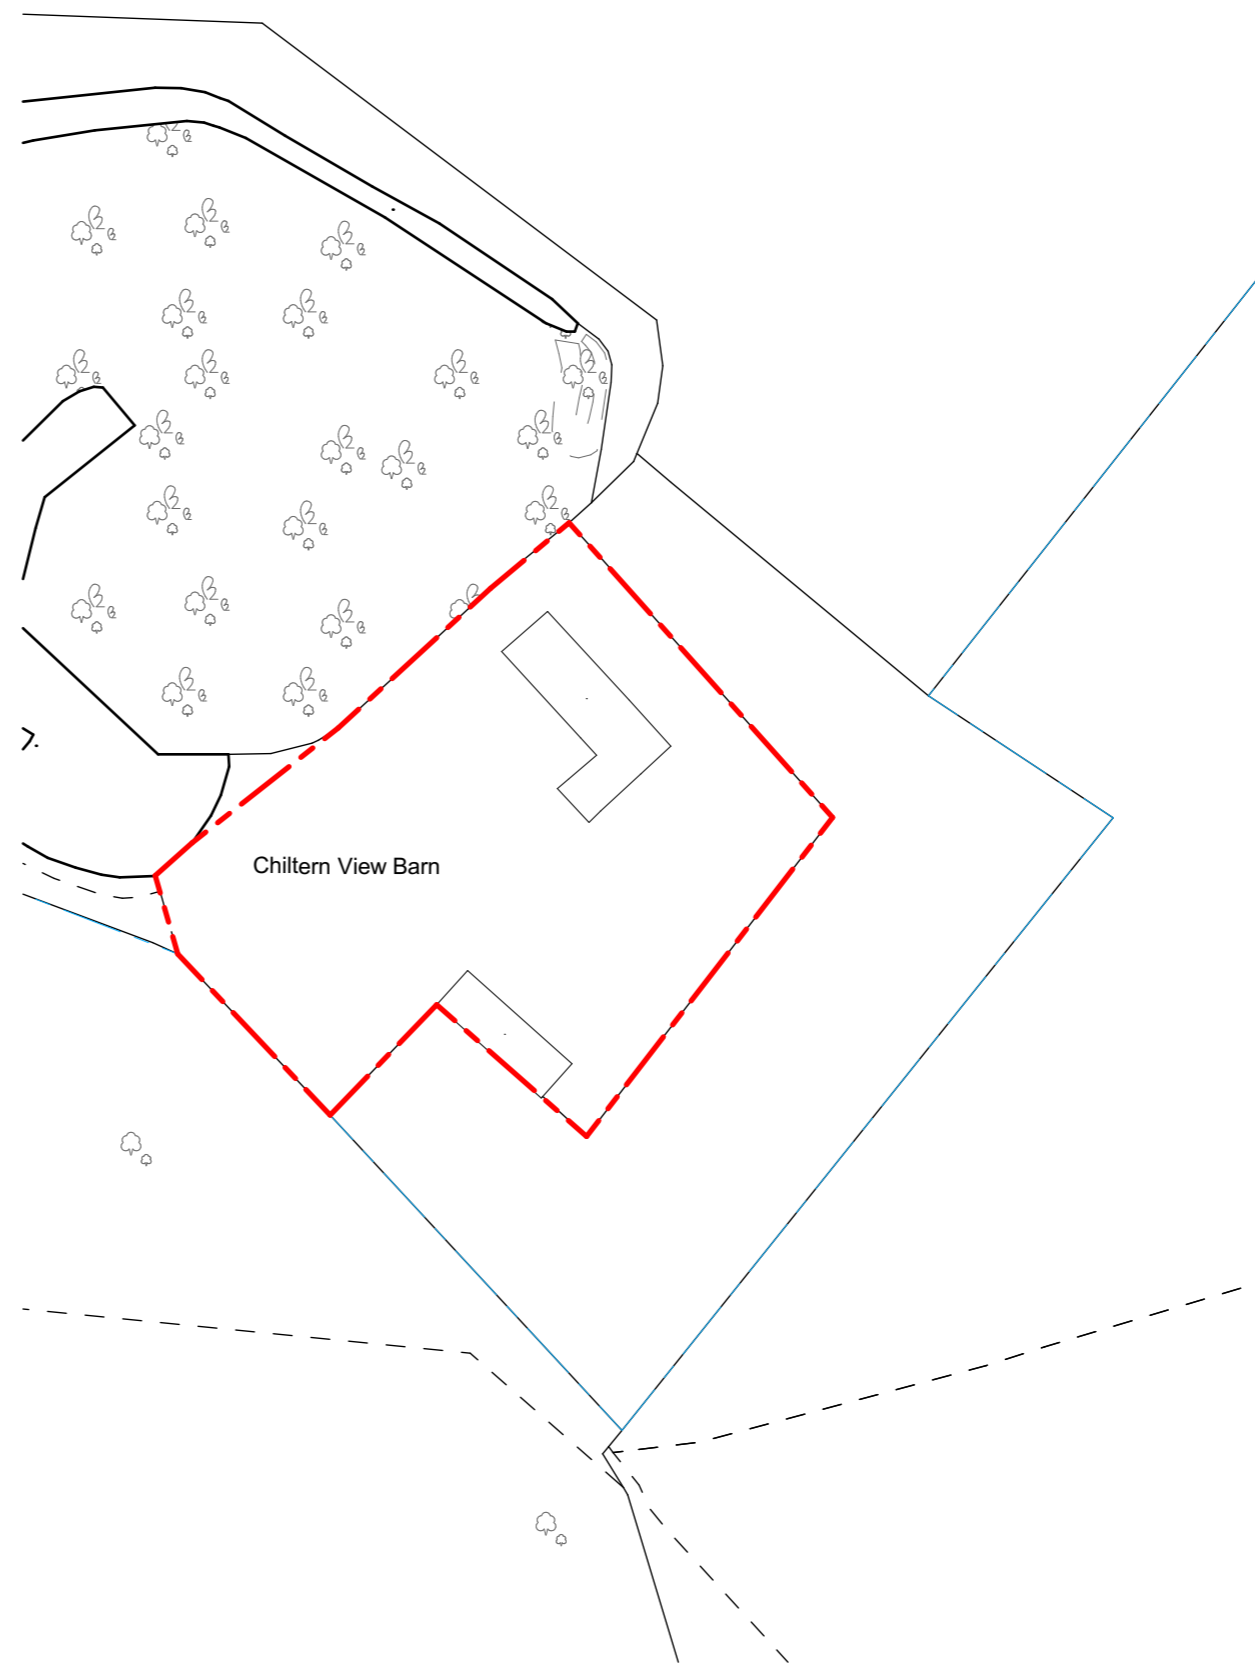


Aerial View
NOT TO SCALE



Block Plan 1:1000
1:1000

- NOTES**
1. This drawing is copyright of HollandGreen Ltd. Reproduction is only to take place with written authority.
 2. These plans are subject to Planning & Building Regulation Approval or any other statute in law before building work commences.
 3. Any structural work where mentioned on this drawing is subject to a qualified structural and civil engineer calculations before building work commences.
 4. All boundaries are assumed. To be confirmed on site before building work commences.
 5. Any discrepancies are to be brought to the attention of HollandGreen Ltd for rectification. If in doubt, ASK.
 6. Only drawings marked as CONSTRUCTION status can be used to build or manufacture from.
 7. All windows and doors shown on schedules and drawings are indicative only and no manufacturing should be carried out until a site survey has been conducted by manufacturer.
 8. The survey information shown on this drawing is based on a survey prepared by a third party. HollandGreen accept no responsibility for the accuracy or completeness of the survey.

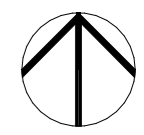

PLANNING

Stage: _____
Drawing: Location Plan

Revision	Date	Details
PL-1	14/09/2023	Planning Issue

Project
Stockford - Chiltern View Barn

Project Number
1424

Project Address
**Water Lane Ford Aylesbury
Buckinghamshire HP17 8XD**

Project Leader
Laira Piccinato

Scale
1:2000, 1:1000 @ A3

Date
14 September 2023

Drawing Number
10-100

Revision
PL-1



Masters Court
1st Floor
Church Road
Thame
OX9 3FA
info@hollandgreen.co.uk
hollandgreen.co.uk



NOTES

ALL DRAWINGS TO BE PRINTED AT 100% SCALE. DO NOT FIT TO PRINTER MARGINS WHEN PRINTING. DO NOT SCALE DIMENSIONS FROM THE DRAWING. USE FIGURED DIMENSIONS ONLY.

1. This drawing is copyright of HollandGreen Ltd. Reproduction is only to take place with written authority.
2. These plans are subject to Planning & Building Regulation Approval or any other statute in law before building work commences.
3. Any structural work where mentioned on this drawing is subject to a qualified structural and civil engineer calculations before building work commences.
4. All boundaries are assumed. To be confirmed on site before building work commences.
5. Any discrepancies are to be brought to the attention of HollandGreen Ltd for rectification. If in doubt, ASK.
6. Only drawings marked as CONSTRUCTION status can be used to build or manufacture from.
7. All windows and doors shown on schedules and drawings are indicative only and no manufacturing should be carried out until a site survey has been conducted by manufacturer.
8. The survey information shown on this drawing is based on a survey prepared by a third party. HollandGreen accept no responsibility for the accuracy or completeness of the survey.

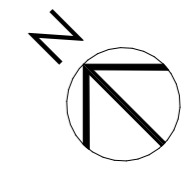 

PLANNING

Stage: **Existing Site Plan**
 Drawing: Existing Site Plan


Revision	Date	Details
PL-1	14/09/2023	Planning Issue

Stockford - Chiltern View Barn

Project Number: **1424** Project Address: **Water Lane Ford Aylesbury Buckinghamshire HP17 8XD**
 Project Leader: **Laura Piccinato**
 Scale: **1:500 @ A3** Date: **14 September 2023**
 Drawing Number: **021-100** Revision: **PL-1**

Existing Site Plan
1:500

Masters Court
 1st Floor
 Church Road
 Thame
 OX9 3FA
 info@hollandgreen.co.uk
 hollandgreen.co.uk


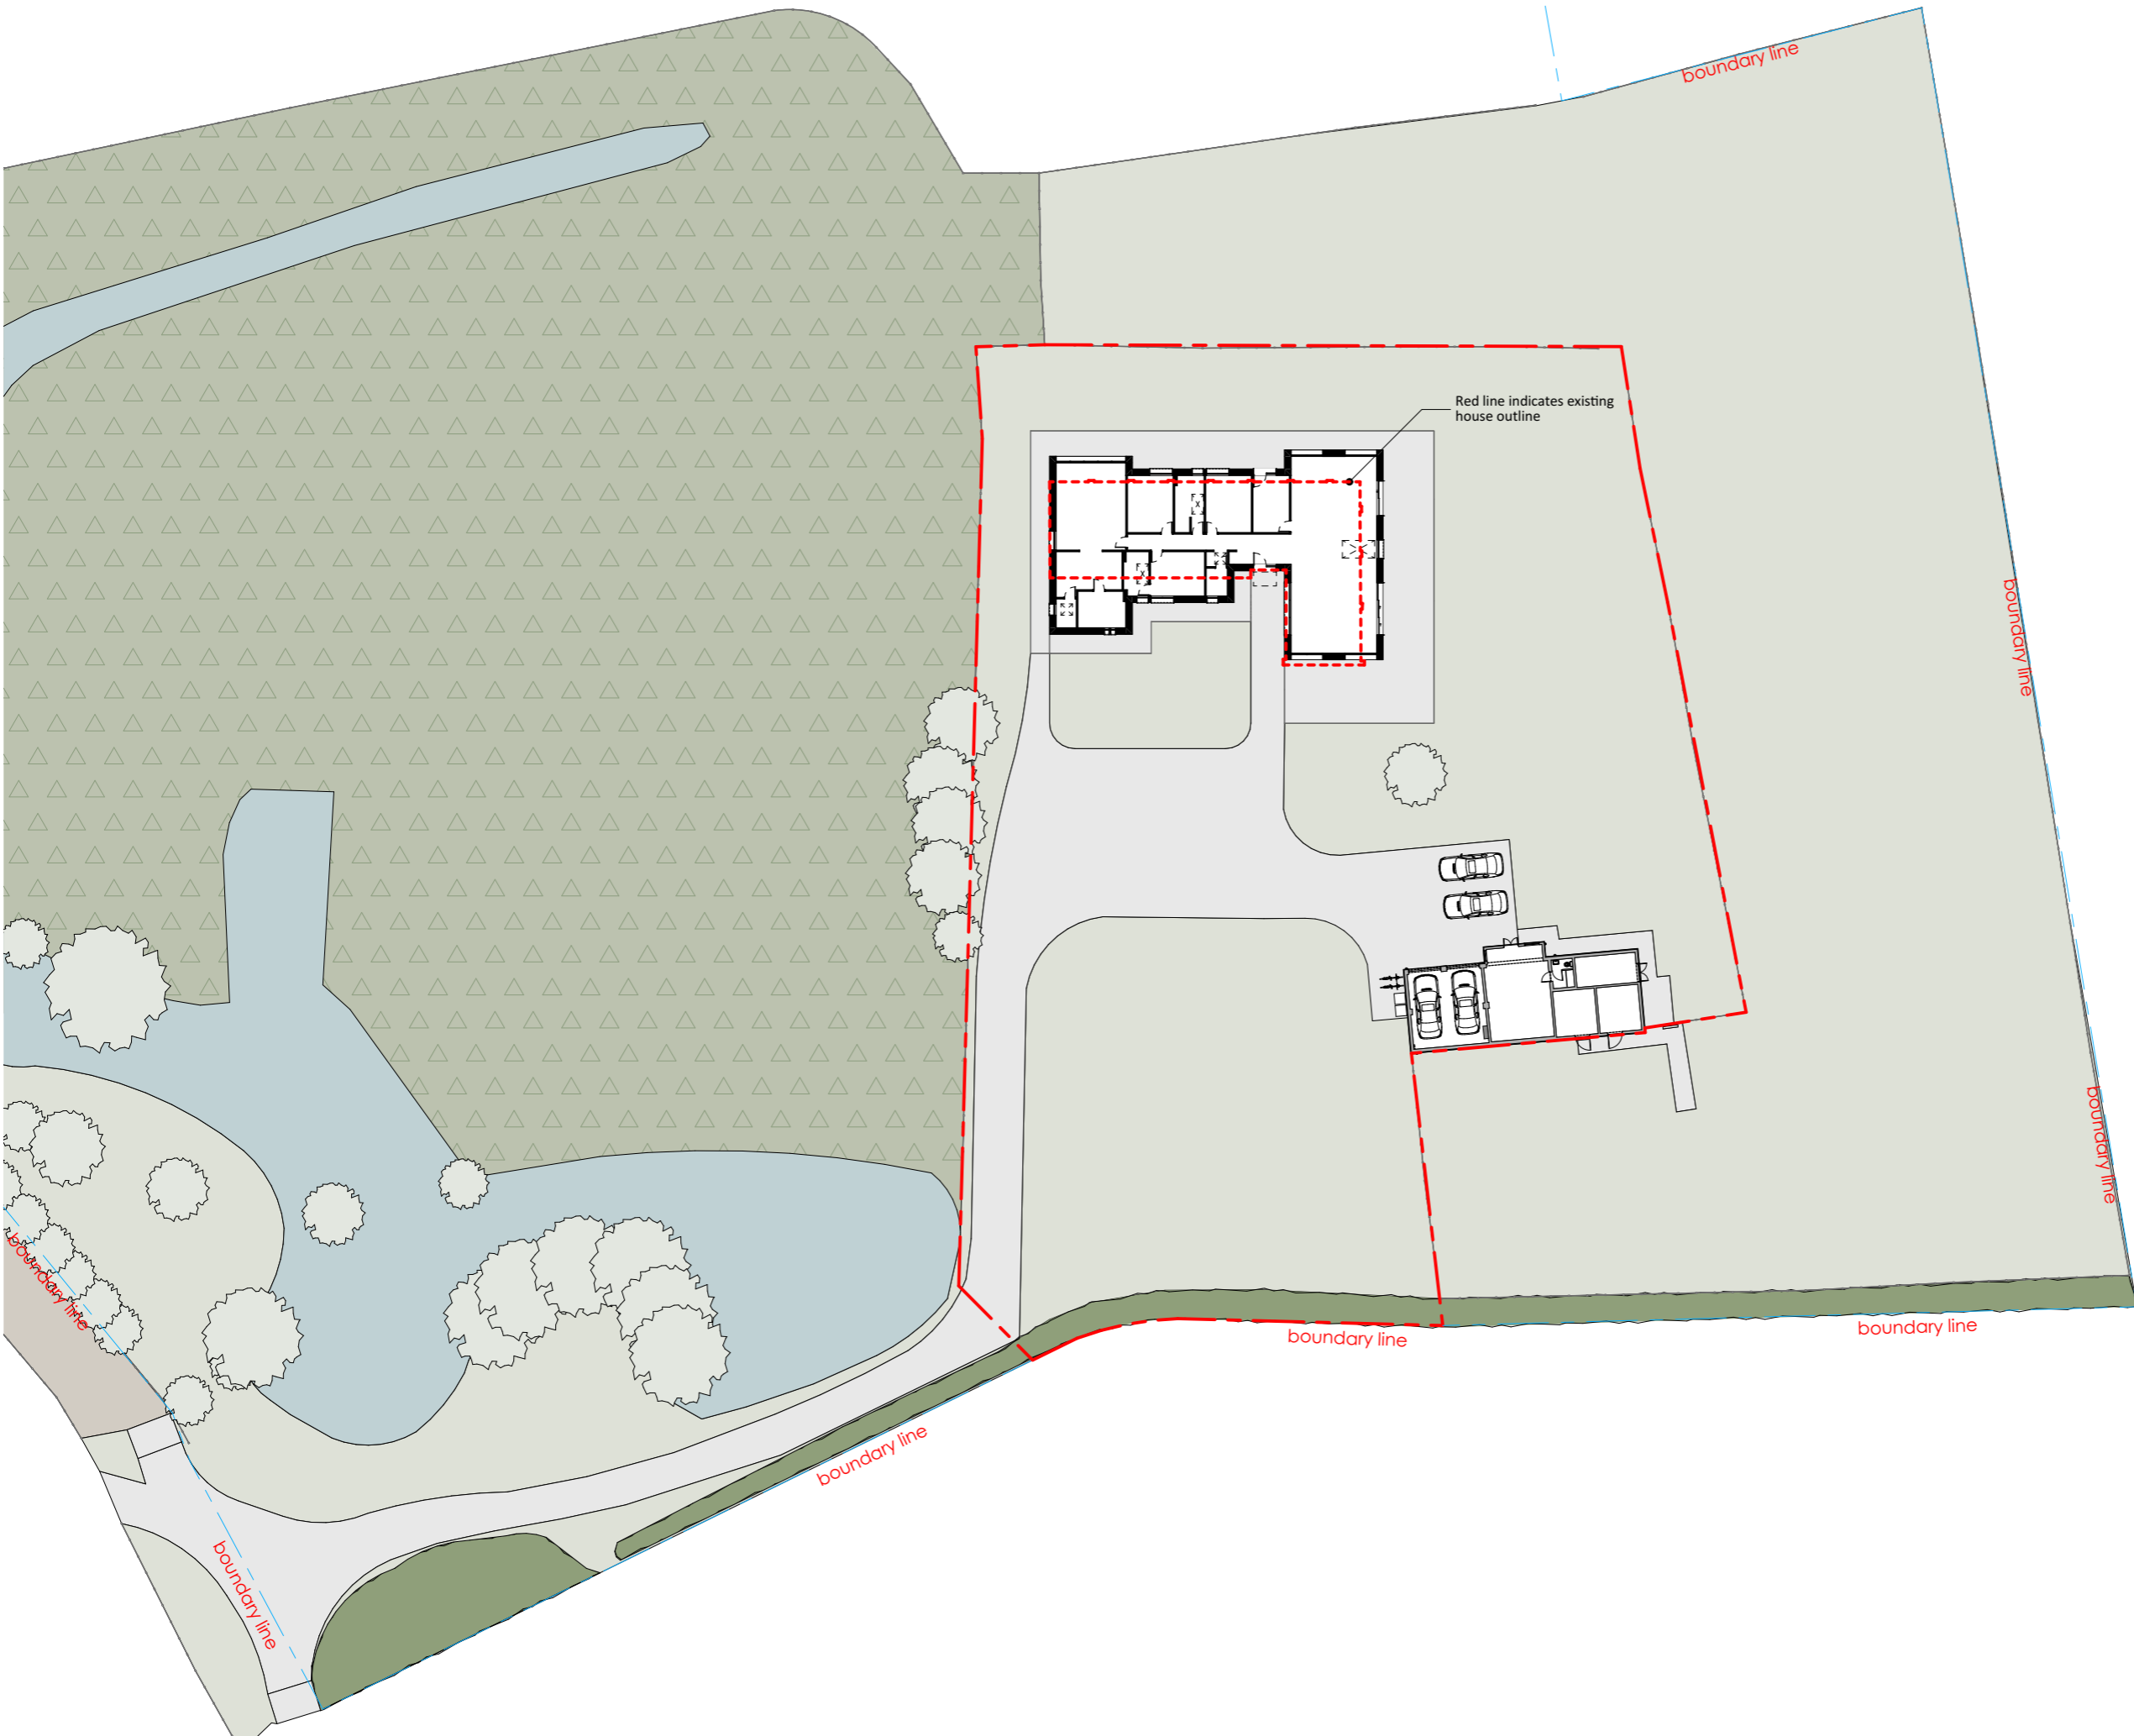


Red line indicates existing house outline

NOTES

ALL DRAWINGS TO BE PRINTED AT 100% SCALE. DO NOT FIT TO PRINTER MARGINS WHEN PRINTING. DO NOT SCALE DIMENSIONS FROM THE DRAWING. USE FIGURED DIMENSIONS ONLY.

1. This drawing is copyright of HollandGreen Ltd. Reproduction is only to take place with written authority.
2. These plans are subject to Planning & Building Regulation Approval or any other statute in law before building work commences.
3. Any structural work where mentioned on this drawing is subject to a qualified structural and civil engineer calculations before building work commences.
4. All boundaries are assumed. To be confirmed on site before building work commences.
5. Any discrepancies are to be brought to the attention of HollandGreen Ltd for rectification. If in doubt, ASK.
6. Only drawings marked as CONSTRUCTION status can be used to build or manufacture from.
7. All windows and doors shown on schedules and drawings are indicative only and no manufacturing should be carried out until a site survey has been conducted by manufacturer.
8. The survey information shown on this drawing is based on a survey prepared by a third party. HollandGreen accept no responsibility for the accuracy or completeness of the survey.

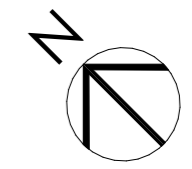 

PLANNING

Stage: **Proposed Site Plan**
 Drawing: **Proposed Site Plan**

Revision	Date	Details
PL-1	14/09/2023	Planning Issue

Project
Stockford - Chiltern View Barn

Project Number: **1424** Project Address: **Water Lane Ford Aylesbury Buckinghamshire HP17 8XD**
 Project Leader: **Laura Piccinato**
 Scale: **1:500 @ A3** Date: **14 September 2023**
 Drawing Number: **022-101** Revision: **PL-1**




Proposed Site Plan
 1:500

Masters Court
 1st Floor
 Church Road
 Thame
 OX9 3FA
 info@hollandgreen.co.uk
 hollandgreen.co.uk

NOTES

ALL DRAWINGS TO BE PRINTED AT 100% SCALE. DO NOT FIT TO PRINTER MARGINS WHEN PRINTING. DO NOT SCALE DIMENSIONS FROM THE DRAWING. USE FIGURED DIMENSIONS ONLY.

1. This drawing is copyright of HollandGreen Ltd. Reproduction is only to take place with written authority.
2. These plans are subject to Planning & Building Regulation Approval or any other statute in law before building work commences.
3. Any structural work where mentioned on this drawing is subject to a qualified structural and civil engineer calculations before building work commences.
4. All boundaries are assumed. To be confirmed on site before building work commences.
5. Any discrepancies are to be brought to the attention of HollandGreen Ltd for rectification. If in doubt, ASK.
6. Only drawings marked as CONSTRUCTION status can be used to build or manufacture from.
7. All windows and doors shown on schedules and drawings are indicative only and no manufacturing should be carried out until a site survey has been conducted by manufacturer.
8. The survey information shown on this drawing is based on a survey prepared by a third party. HollandGreen accept no responsibility for the accuracy or completeness of the survey.

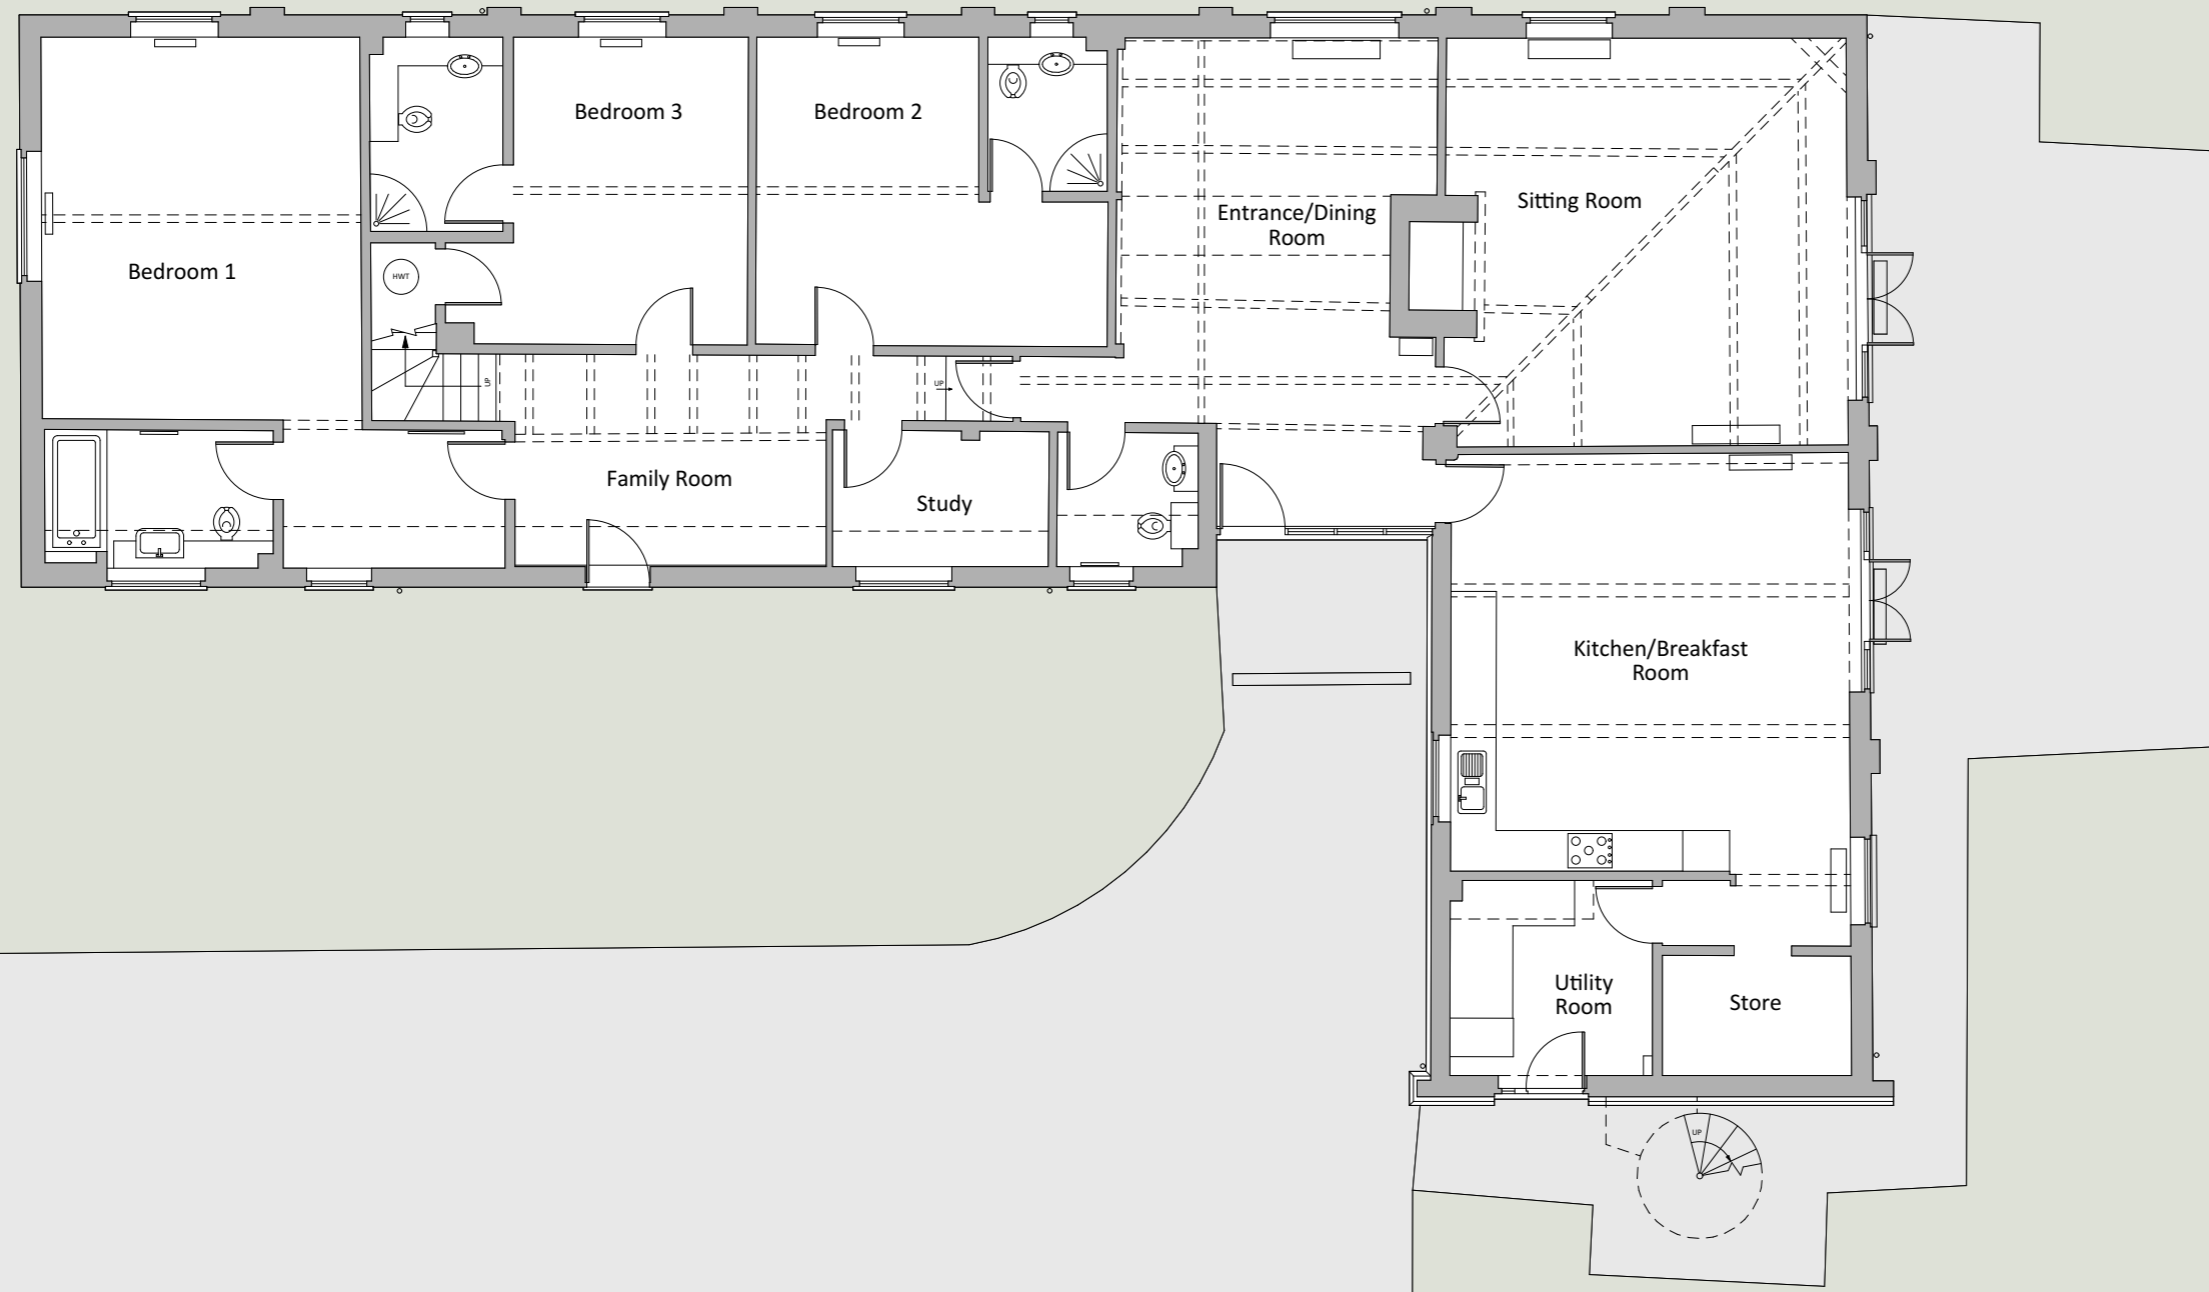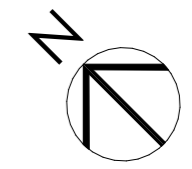 

Existing Ground Floor
1:100

PLANNING

Stage: **PLANNING**
Drawing: Existing Ground Floor

Revision	Date	Details
PL-1	14/09/2023	Planning Issue

Project
Stockford - Chiltern View Barn

Project Number: **1424**
Project Leader: **Laira Piccinato**
Scale: **1:100 @ A3**
Drawing Number: **31-101**




Project Address: **Water Lane Ford Aylesbury
Buckinghamshire HP17 8XD**
Date: **14 September 2023**
Revision: **PL-1**

Masters Court
1st Floor
Church Road
Thame
OX9 3FA
info@hollandgreen.co.uk
hollandgreen.co.uk

NOTES

ALL DRAWINGS TO BE PRINTED AT 100% SCALE. DO NOT FIT TO PRINTER MARGINS WHEN PRINTING. DO NOT SCALE DIMENSIONS FROM THE DRAWING. USE FIGURED DIMENSIONS ONLY.

1. This drawing is copyright of HollandGreen Ltd. Reproduction is only to take place with written authority.
2. These plans are subject to Planning & Building Regulation Approval or any other statute in law before building work commences.
3. Any structural work where mentioned on this drawing is subject to a qualified structural and civil engineer calculations before building work commences.
4. All boundaries are assumed. To be confirmed on site before building work commences.
5. Any discrepancies are to be brought to the attention of HollandGreen Ltd for rectification. If in doubt, ASK.
6. Only drawings marked as CONSTRUCTION status can be used to build or manufacture from.
7. All windows and doors shown on schedules and drawings are indicative only and no manufacturing should be carried out until a site survey has been conducted by manufacturer.
8. The survey information shown on this drawing is based on a survey prepared by a third party. HollandGreen accept no responsibility for the accuracy or completeness of the survey.

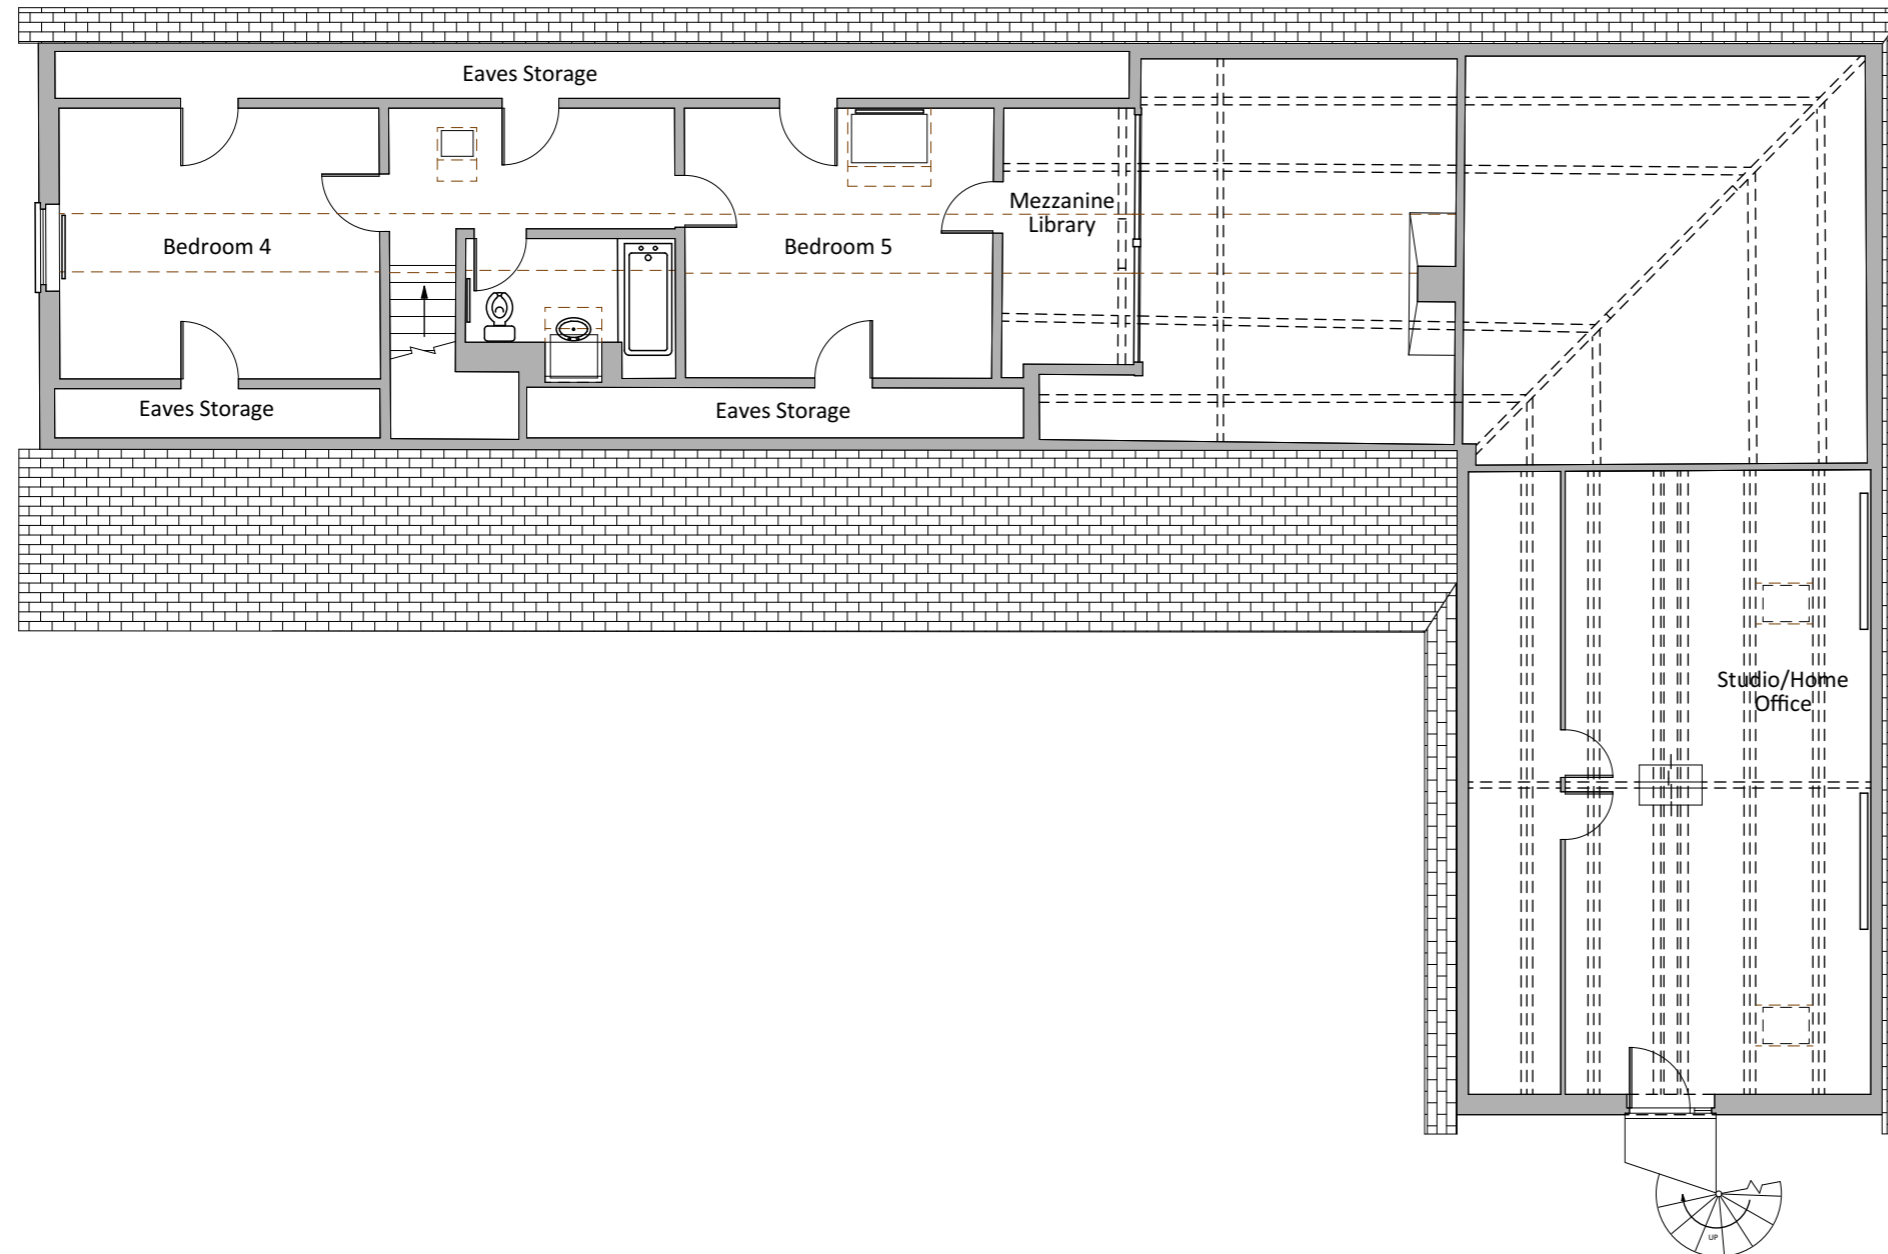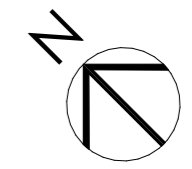 

PLANNING

Stage: **PLANNING**
 Drawing: Existing First Floor

Revision	Date	Details
PL-1	14/09/2023	Planning Issue

Project
Stockford - Chiltern View Barn




Project Number: **1424**
 Project Address: **Water Lane Ford Aylesbury Buckinghamshire HP17 8XD**
 Project Leader: **Laira Piccinato**
 Scale: **1:100 @ A3**
 Date: **14 September 2023**
 Drawing Number: **31-102**
 Revision: **PL-1**

Masters Court
 1st Floor
 Church Road
 Thame
 OX9 3FA
 info@hollandgreen.co.uk
 hollandgreen.co.uk

NOTES

ALL DRAWINGS TO BE PRINTED AT 100% SCALE. DO NOT FIT TO PRINTER MARGINS WHEN PRINTING. DO NOT SCALE DIMENSIONS FROM THE DRAWING. USE FIGURED DIMENSIONS ONLY.

1. This drawing is copyright of HollandGreen Ltd. Reproduction is only to take place with written authority.
2. These plans are subject to Planning & Building Regulation Approval or any other statute in law before building work commences.
3. Any structural work where mentioned on this drawing is subject to a qualified structural and civil engineer calculations before building work commences.
4. All boundaries are assumed. To be confirmed on site before building work commences.
5. Any discrepancies are to be brought to the attention of HollandGreen Ltd for rectification. If in doubt, ASK.
6. Only drawings marked as CONSTRUCTION status can be used to build or manufacture from.
7. All windows and doors shown on schedules and drawings are indicative only and no manufacturing should be carried out until a site survey has been conducted by manufacturer.
8. The survey information shown on this drawing is based on a survey prepared by a third party. HollandGreen accept no responsibility for the accuracy or completeness of the survey.

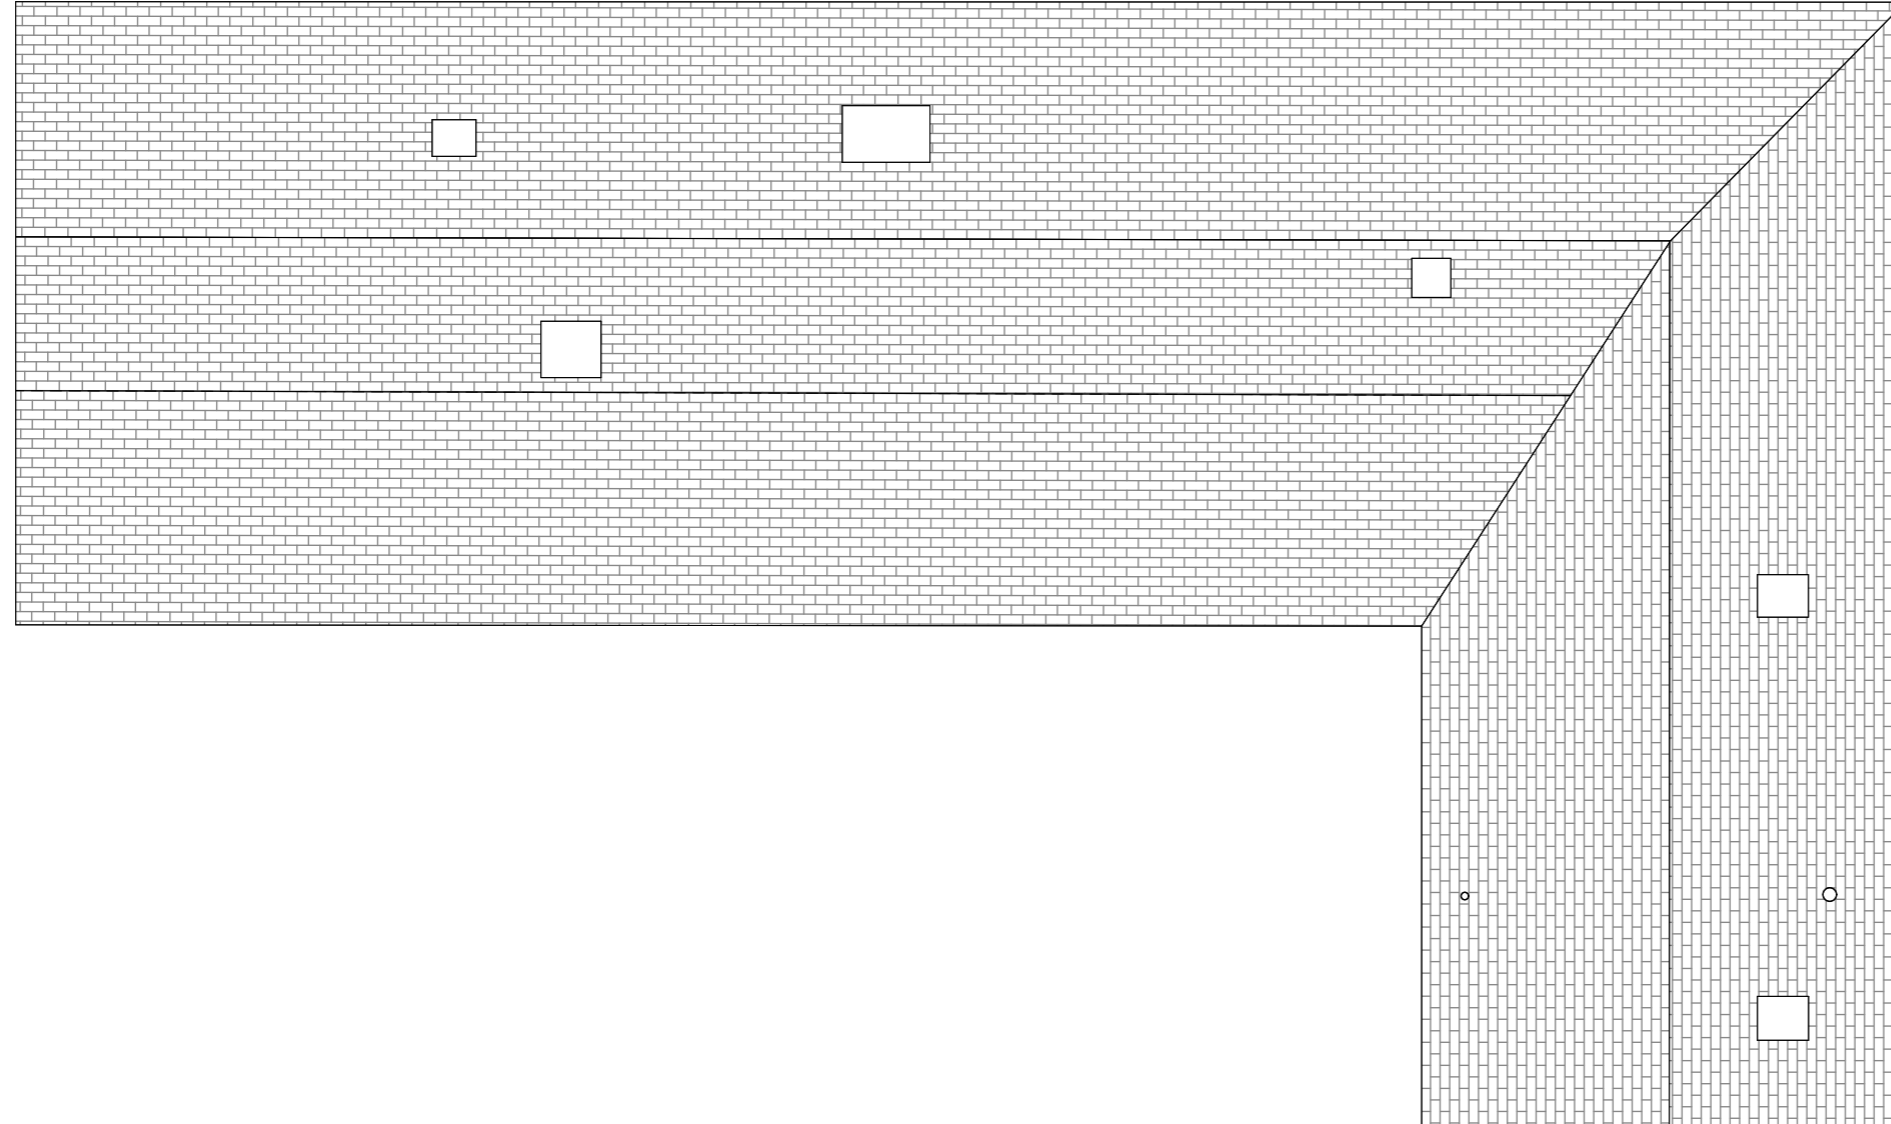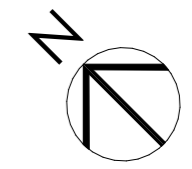 

PLANNING

Stage: **PLANNING**
 Drawing: Existing Roof Plan

Revision	Date	Details
PL-1	14/09/2023	Planning Issue

Project
Stockford - Chiltern View Barn



Project Number: **1424** Project Address: **Water Lane Ford Aylesbury Buckinghamshire HP17 8XD**
 Project Leader: **Laira Piccinato**
 Scale: **1:100 @ A3** Date: **14 September 2023**
 Drawing Number: **31-103** Revision: **PL-1**

Masters Court
 1st Floor
 Church Road
 Thame
 OX9 3FA
 info@hollandgreen.co.uk
 hollandgreen.co.uk

NOTES

ALL DRAWINGS TO BE PRINTED AT 100% SCALE. DO NOT FIT TO PRINTER MARGINS WHEN PRINTING. DO NOT SCALE DIMENSIONS FROM THE DRAWING. USE FIGURED DIMENSIONS ONLY.

1. This drawing is copyright of HollandGreen Ltd. Reproduction is only to take place with written authority.
2. These plans are subject to Planning & Building Regulation Approval or any other statute in law before building work commences.
3. Any structural work where mentioned on this drawing is subject to a qualified structural and civil engineer calculations before building work commences.
4. All boundaries are assumed. To be confirmed on site before building work commences.
5. Any discrepancies are to be brought to the attention of HollandGreen Ltd for rectification. If in doubt, ASK.
6. Only drawings marked as CONSTRUCTION status can be used to build or manufacture from.
7. All windows and doors shown on schedules and drawings are indicative only and no manufacturing should be carried out until a site survey has been conducted by manufacturer.
8. The survey information shown on this drawing is based on a survey prepared by a third party. HollandGreen accept no responsibility for the accuracy or completeness of the survey.

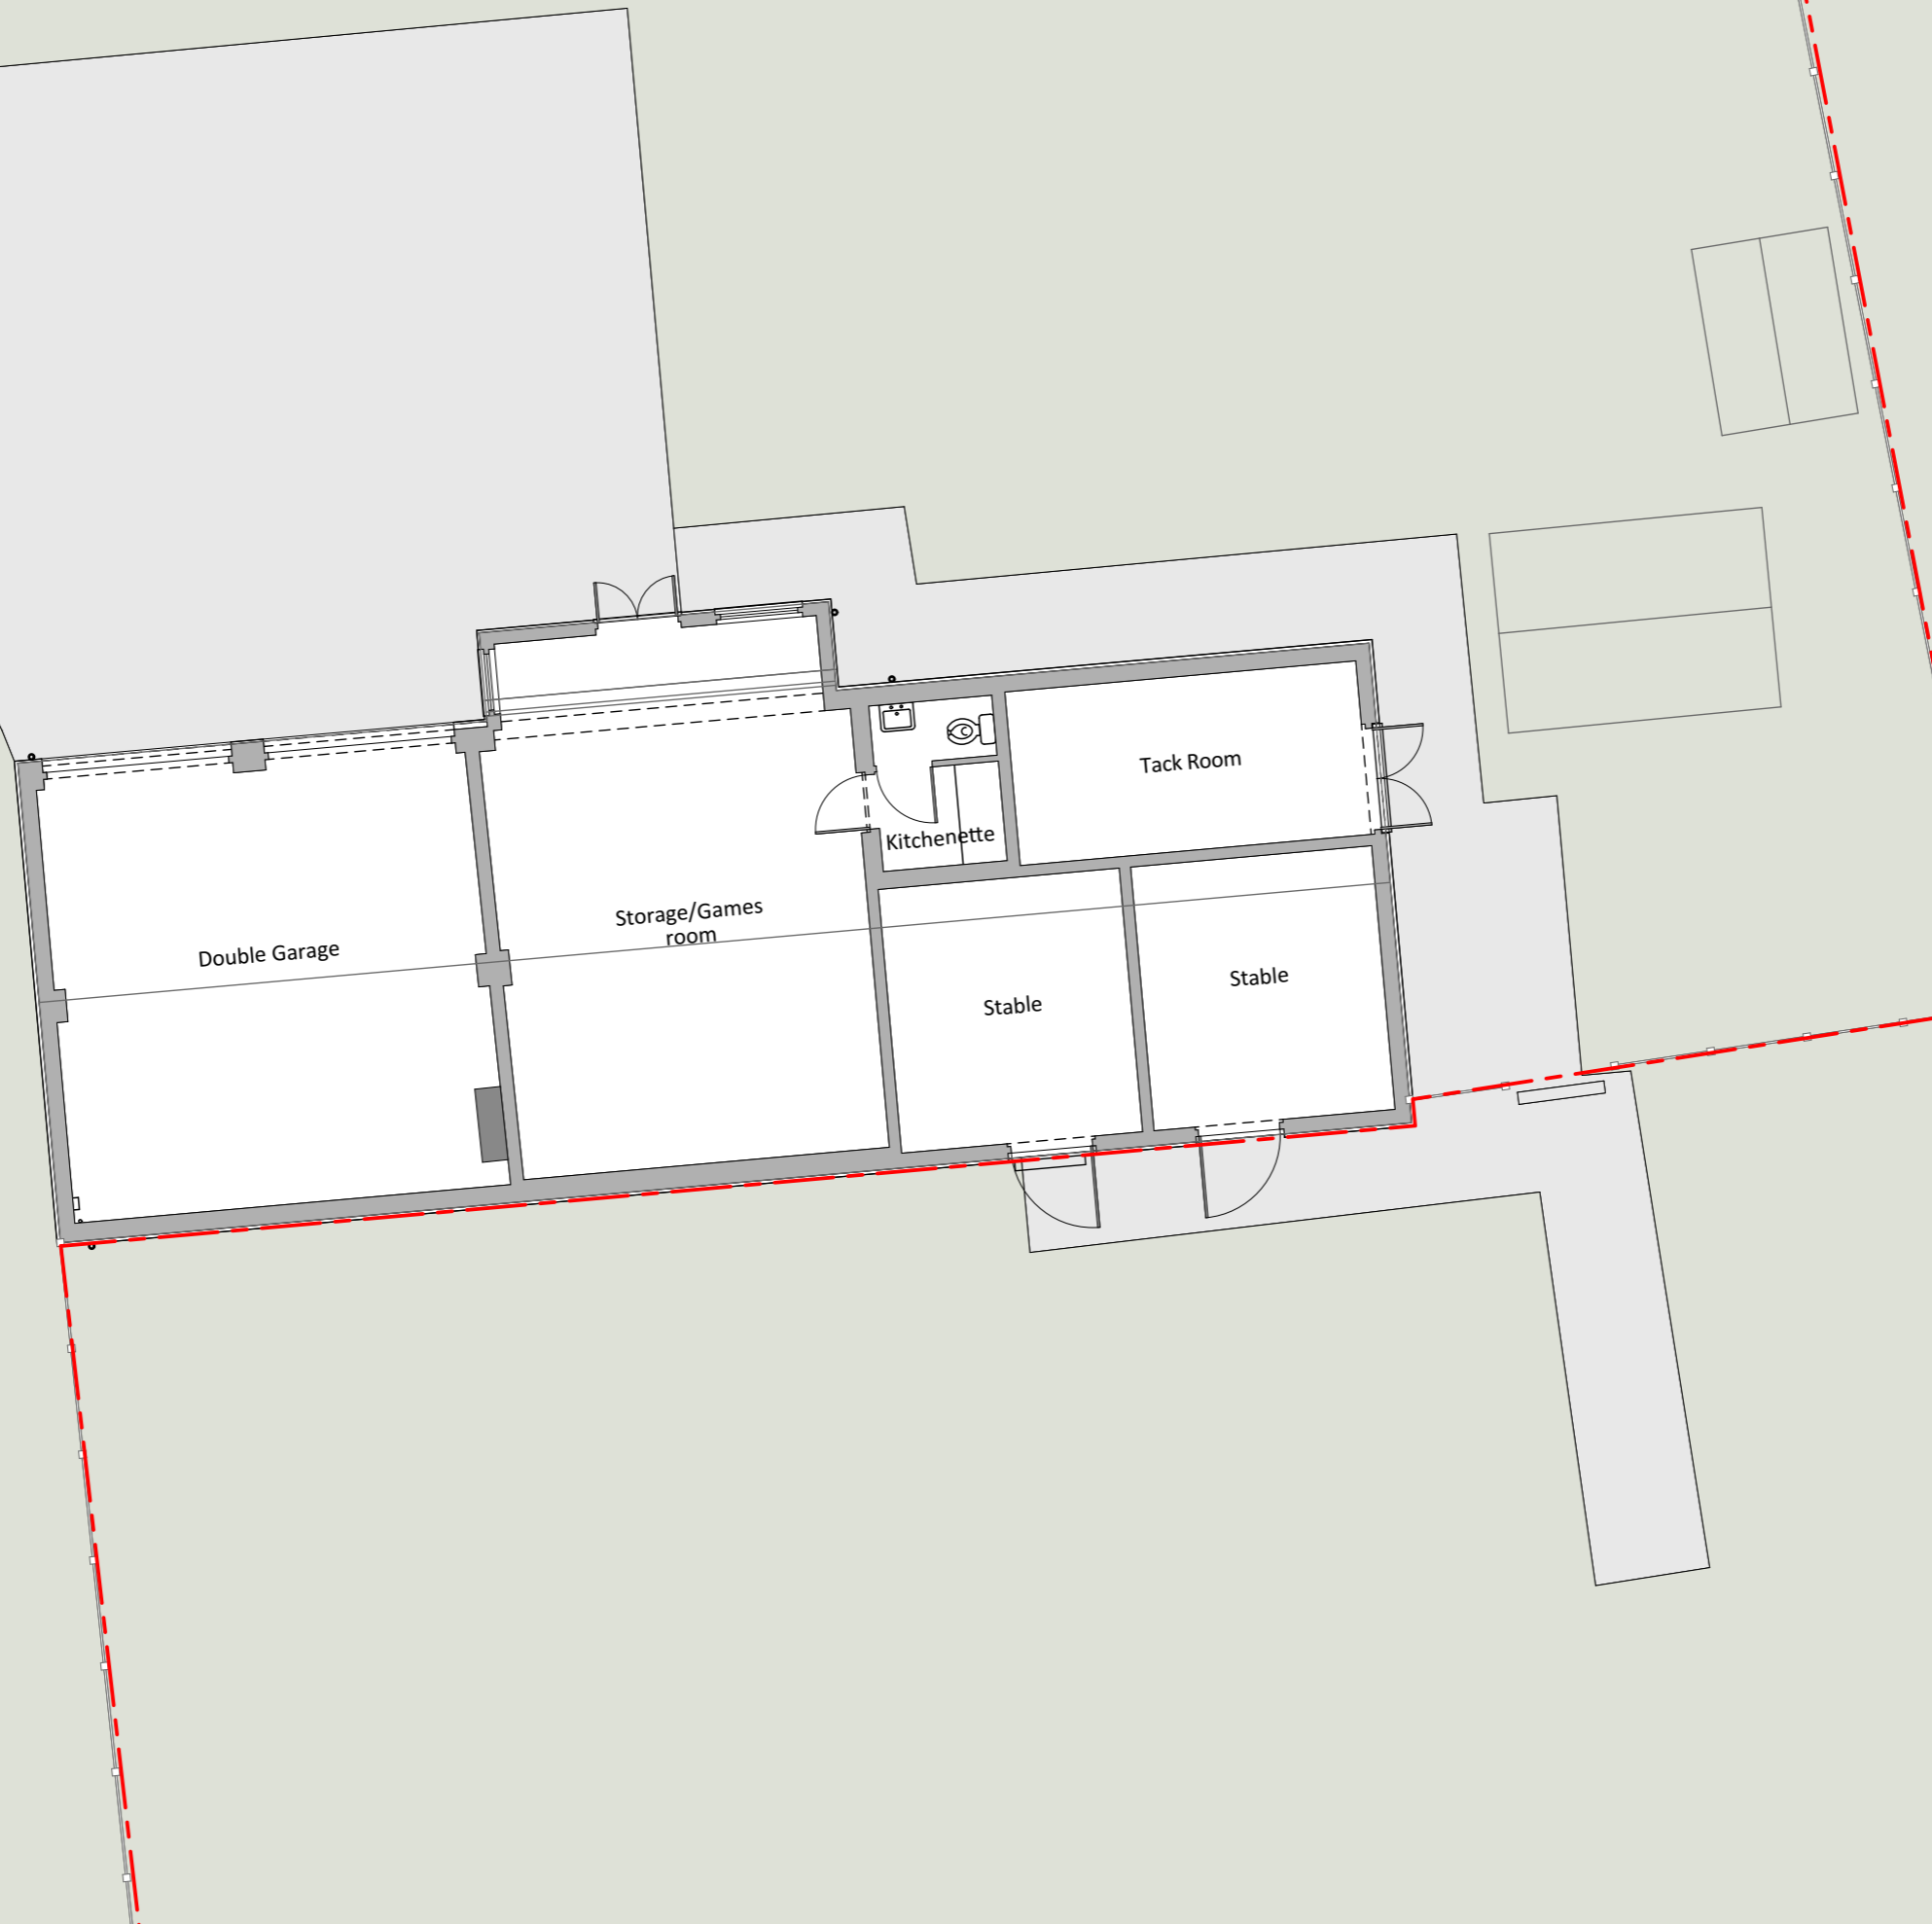 

PLANNING

Stage:
Drawing: Existing Outbuilding Ground Floor

Revision	Date	Details
PL-1	14/09/2023	Planning Issue

Project
Stockford - Chiltern View Barn

Project Number
1424

Project Address
**Water Lane Ford Aylesbury
Buckinghamshire HP17 8XD**

Project Leader
Laira Piccinato

Scale
1:100 @ A3

Date
14 September 2023

Drawing Number
31-105

Revision
PL-1



Existing Ground Floor
1:100

Masters Court
1st Floor
Church Road
Thame
OX9 3FA
info@hollandgreen.co.uk
hollandgreen.co.uk

NOTES

ALL DRAWINGS TO BE PRINTED AT 100% SCALE. DO NOT FIT TO PRINTER MARGINS WHEN PRINTING. DO NOT SCALE DIMENSIONS FROM THE DRAWING. USE FIGURED DIMENSIONS ONLY.

1. This drawing is copyright of HollandGreen Ltd. Reproduction is only to take place with written authority.
2. These plans are subject to Planning & Building Regulation Approval or any other statute in law before building work commences.
3. Any structural work where mentioned on this drawing is subject to a qualified structural and civil engineer calculations before building work commences.
4. All boundaries are assumed. To be confirmed on site before building work commences.
5. Any discrepancies are to be brought to the attention of HollandGreen Ltd for rectification. If in doubt, ASK.
6. Only drawings marked as CONSTRUCTION status can be used to build or manufacture from.
7. All windows and doors shown on schedules and drawings are indicative only and no manufacturing should be carried out until a site survey has been conducted by manufacturer.
8. The survey information shown on this drawing is based on a survey prepared by a third party. HollandGreen accept no responsibility for the accuracy or completeness of the survey.

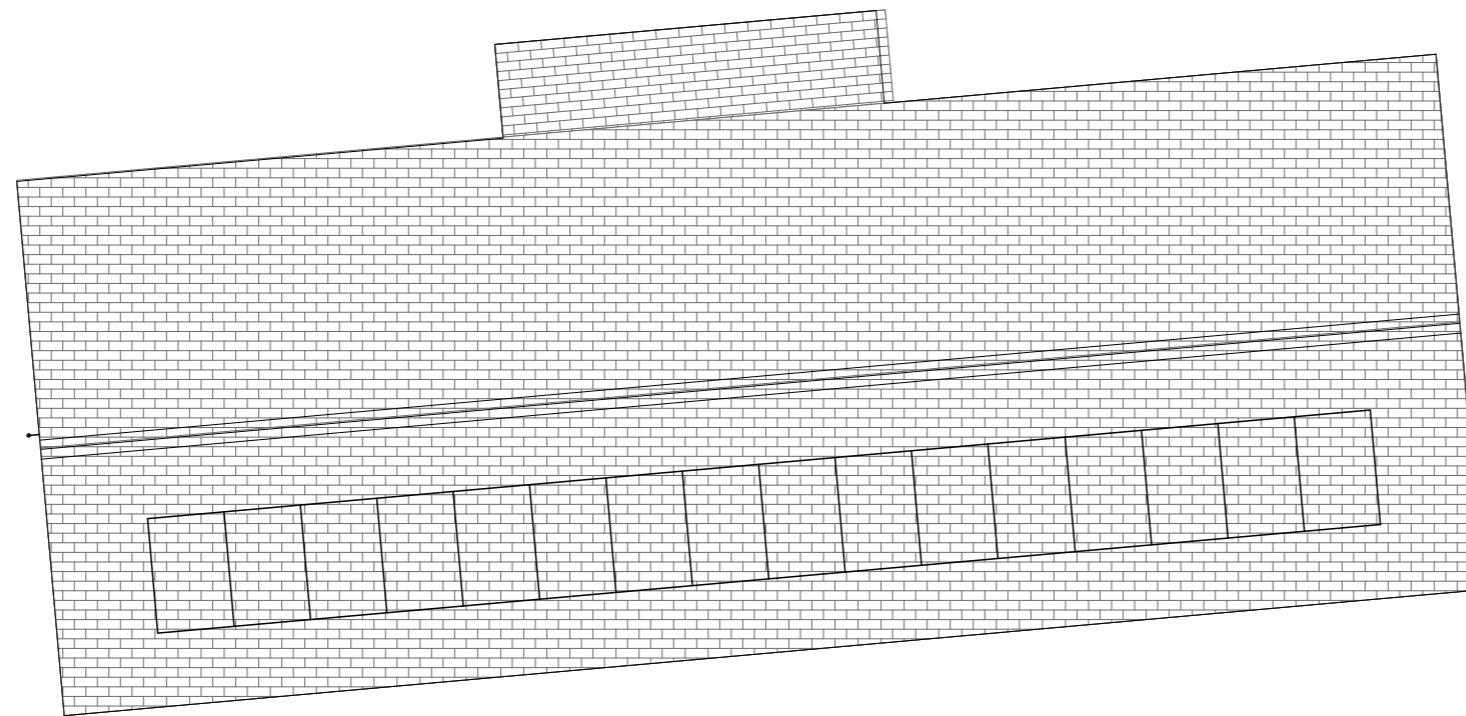 

Existing Roof
1:100

PLANNING

Stage: **PLANNING**
Drawing: Existing Outbuilding Roof Plan

Revision	Date	Details
PL-1	14/09/2023	Planning Issue

Project
Stockford - Chiltern View Barn

Project Number: **1424**
Project Address: **Water Lane Ford Aylesbury
Buckinghamshire HP17 8XD**

Project Leader
Laira Piccinato

Scale: **1:100 @ A3**
Date: **14 September 2023**

Drawing Number: **31-106**
Revision: **PL-1**

Masters Court
1st Floor
Church Road
Thame
OX9 3FA
info@hollandgreen.co.uk
hollandgreen.co.uk




NOTES

ALL DRAWINGS TO BE PRINTED AT 100% SCALE. DO NOT FIT TO PRINTER MARGINS WHEN PRINTING. DO NOT SCALE DIMENSIONS FROM THE DRAWING. USE FIGURED DIMENSIONS ONLY.

1. This drawing is copyright of HollandGreen Ltd. Reproduction is only to take place with written authority.
2. These plans are subject to Planning & Building Regulation Approval or any other statute in law before building work commences.
3. Any structural work where mentioned on this drawing is subject to a qualified structural and civil engineer calculations before building work commences.
4. All boundaries are assumed. To be confirmed on site before building work commences.
5. Any discrepancies are to be brought to the attention of HollandGreen Ltd for rectification. If in doubt, ASK.
6. Only drawings marked as CONSTRUCTION status can be used to build or manufacture from.
7. All windows and doors shown on schedules and drawings are indicative only and no manufacturing should be carried out until a site survey has been conducted by manufacturer.
8. The survey information shown on this drawing is based on a survey prepared by a third party. HollandGreen accept no responsibility for the accuracy or completeness of the survey.



South West Elevation
1:100

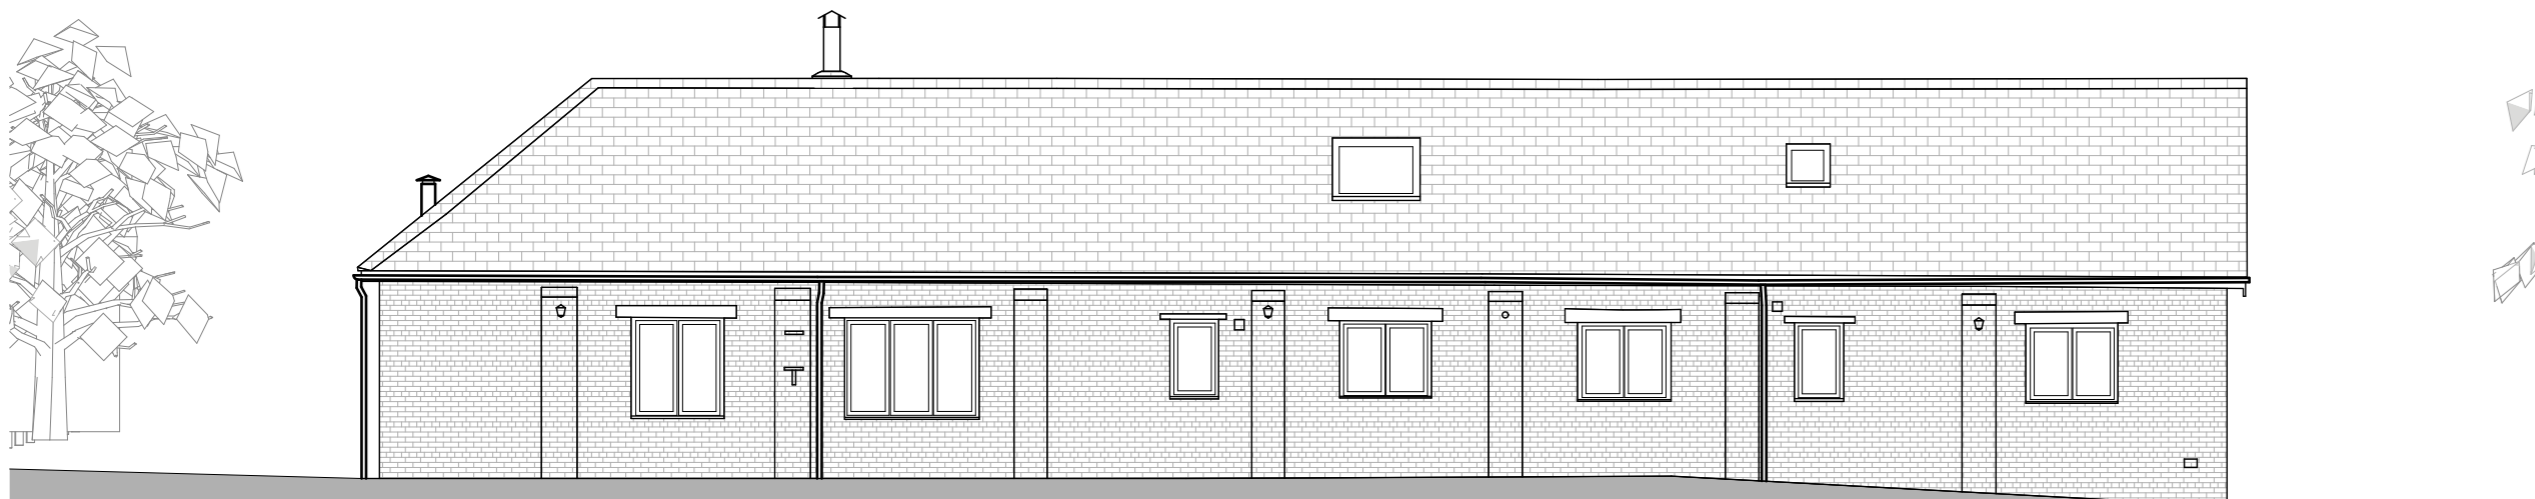

North East Elevation
1:100

PLANNING

Stage:
Drawing: Existing North & South Elevations

Revision	Date	Details
PL-1	14/09/2023	Planning Issue

Project
Stockford - Chiltern View Barn

Project Number
1424

Project Address
**Water Lane Ford Aylesbury
Buckinghamshire HP17 8XD**

Project Leader
Laura Piccinato

Scale
1:100 @ A3

Date
14 September 2023

Drawing Number
32-100

Revision
PL-1


Masters Court
1st Floor
Church Road
Thame
OX9 3FA
info@hollandgreen.co.uk
hollandgreen.co.uk




NOTES

ALL DRAWINGS TO BE PRINTED AT 100% SCALE. DO NOT FIT TO PRINTER MARGINS WHEN PRINTING. DO NOT SCALE DIMENSIONS FROM THE DRAWING. USE FIGURED DIMENSIONS ONLY.

1. This drawing is copyright of HollandGreen Ltd. Reproduction is only to take place with written authority.
2. These plans are subject to Planning & Building Regulation Approval or any other statute in law before building work commences.
3. Any structural work where mentioned on this drawing is subject to a qualified structural and civil engineer calculations before building work commences.
4. All boundaries are assumed. To be confirmed on site before building work commences.
5. Any discrepancies are to be brought to the attention of HollandGreen Ltd for rectification. If in doubt, ASK.
6. Only drawings marked as CONSTRUCTION status can be used to build or manufacture from.
7. All windows and doors shown on schedules and drawings are indicative only and no manufacturing should be carried out until a site survey has been conducted by manufacturer.
8. The survey information shown on this drawing is based on a survey prepared by a third party. HollandGreen accept no responsibility for the accuracy or completeness of the survey.

 

South East Elevation
1:100

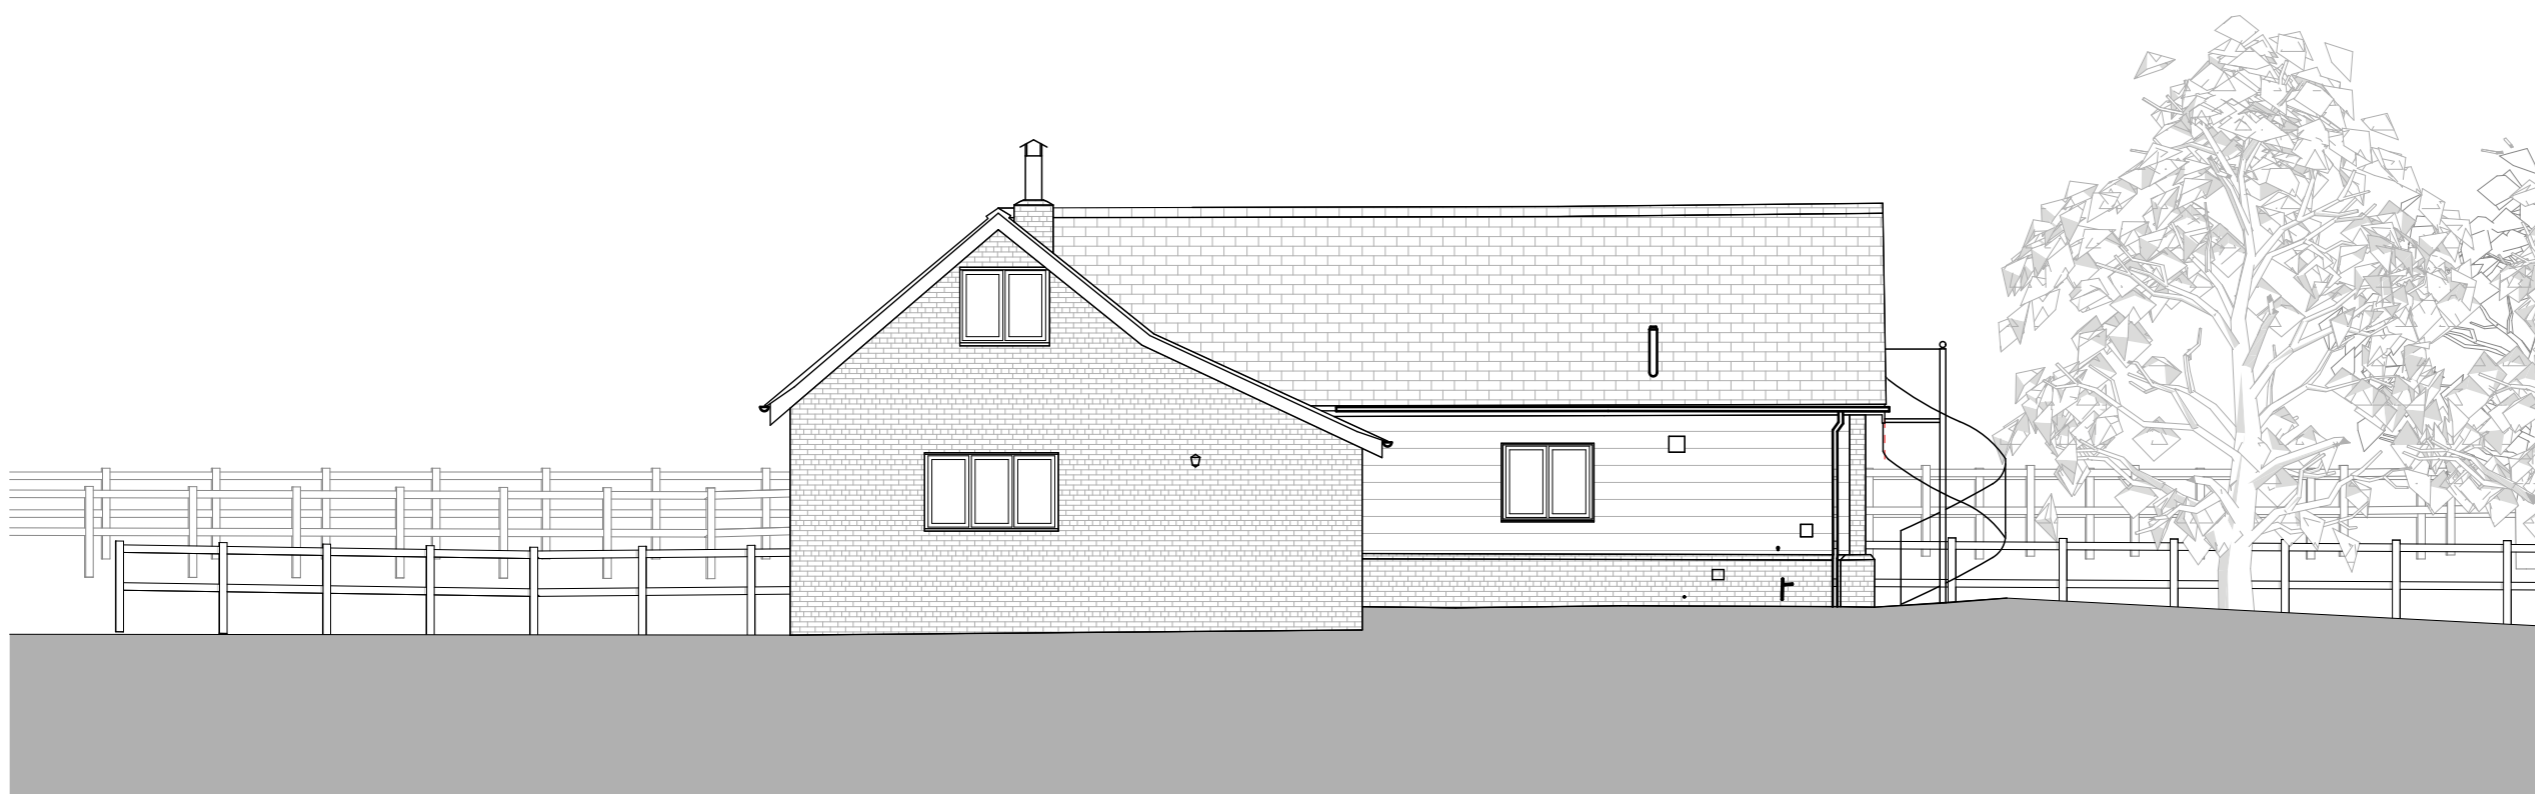

North West Elevation
1:100

PLANNING

Stage:
Drawing: Existing East & West Elevations

Revision	Date	Details
PL-1	14/09/2023	Planning Issue

Project
Stockford - Chiltern View Barn

Project Number
1424
Project Leader
Laura Piccinato

Project Address
**Water Lane Ford Aylesbury
Buckinghamshire HP17 8XD**

Scale
1:100 @ A3

Date
14 September 2023

Drawing Number
32-101

Revision
PL-1



Masters Court
1st Floor
Church Road
Thame
OX9 3FA
info@hollandgreen.co.uk
hollandgreen.co.uk



NOTES

ALL DRAWINGS TO BE PRINTED AT 100% SCALE. DO NOT FIT TO PRINTER MARGINS WHEN PRINTING. DO NOT SCALE DIMENSIONS FROM THE DRAWING. USE FIGURED DIMENSIONS ONLY.

1. This drawing is copyright of HollandGreen Ltd. Reproduction is only to take place with written authority.
2. These plans are subject to Planning & Building Regulation Approval or any other statute in law before building work commences.
3. Any structural work where mentioned on this drawing is subject to a qualified structural and civil engineer calculations before building work commences.
4. All boundaries are assumed. To be confirmed on site before building work commences.
5. Any discrepancies are to be brought to the attention of HollandGreen Ltd for rectification. If in doubt, ASK.
6. Only drawings marked as CONSTRUCTION status can be used to build or manufacture from.
7. All windows and doors shown on schedules and drawings are indicative only and no manufacturing should be carried out until a site survey has been conducted by manufacturer.
8. The survey information shown on this drawing is based on a survey prepared by a third party. HollandGreen accept no responsibility for the accuracy or completeness of the survey.

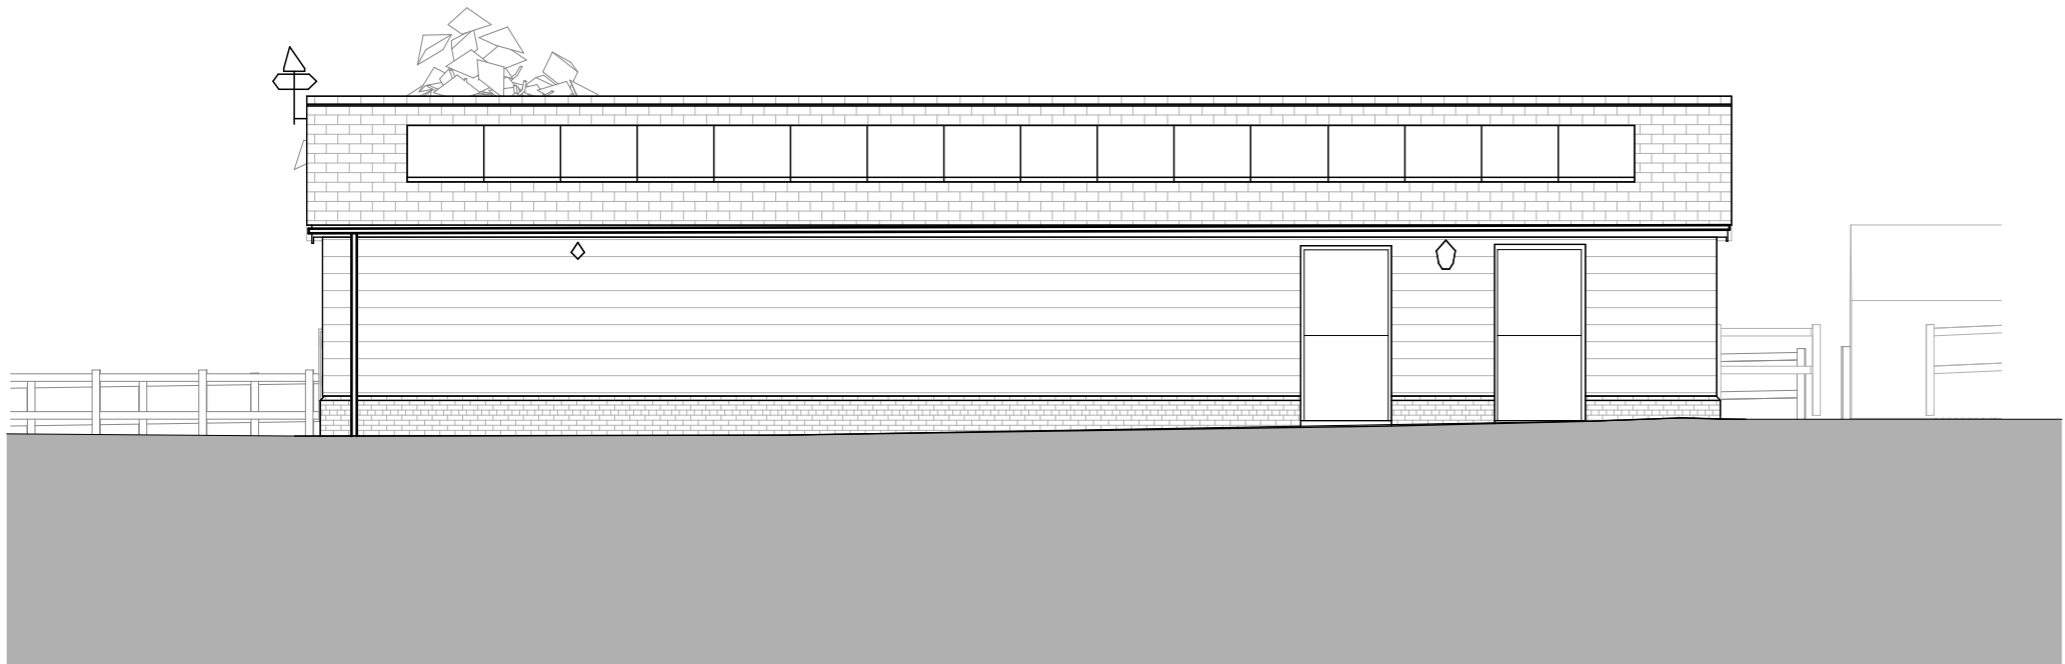 

Outbuilding South West Elevation
1:100



Outbuilding North East Elevation
1:100

PLANNING

Stage:
Drawing: Existing Outbuilding North & South Elevations

Revision	Date	Details
PL-1	14/09/2023	Planning Issue

Project
Stockford - Chiltern View Barn



Project Number: **1424**
Project Address: **Water Lane Ford Aylesbury Buckinghamshire HP17 8XD**
Project Leader: **Laura Piccinato**
Scale: **1:100 @ A3**
Date: **14 September 2023**
Drawing Number: **32-102.1**
Revision: **PL-1**

Masters Court
1st Floor
Church Road
Thame
OX9 3FA
info@hollandgreen.co.uk
hollandgreen.co.uk

NOTES


ALL DRAWINGS TO BE PRINTED AT 100% SCALE. DO NOT FIT TO PRINTER MARGINS WHEN PRINTING. DO NOT SCALE DIMENSIONS FROM THE DRAWING. USE FIGURED DIMENSIONS ONLY.

1. This drawing is copyright of HollandGreen Ltd. Reproduction is only to take place with written authority.
2. These plans are subject to Planning & Building Regulation Approval or any other statute in law before building work commences.
3. Any structural work where mentioned on this drawing is subject to a qualified structural and civil engineer calculations before building work commences.
4. All boundaries are assumed. To be confirmed on site before building work commences.
5. Any discrepancies are to be brought to the attention of HollandGreen Ltd for rectification. If in doubt, ASK.
6. Only drawings marked as CONSTRUCTION status can be used to build or manufacture from.
7. All windows and doors shown on schedules and drawings are indicative only and no manufacturing should be carried out until a site survey has been conducted by manufacturer.
8. The survey information shown on this drawing is based on a survey prepared by a third party. HollandGreen accept no responsibility for the accuracy or completeness of the survey.

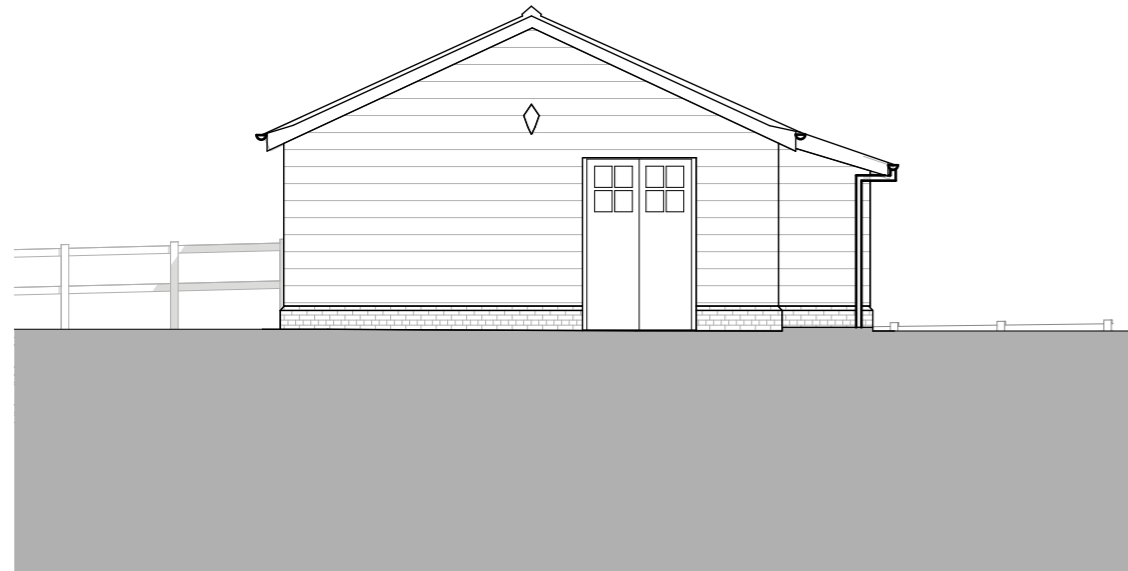 

Outbuilding South East Elevation

1:100

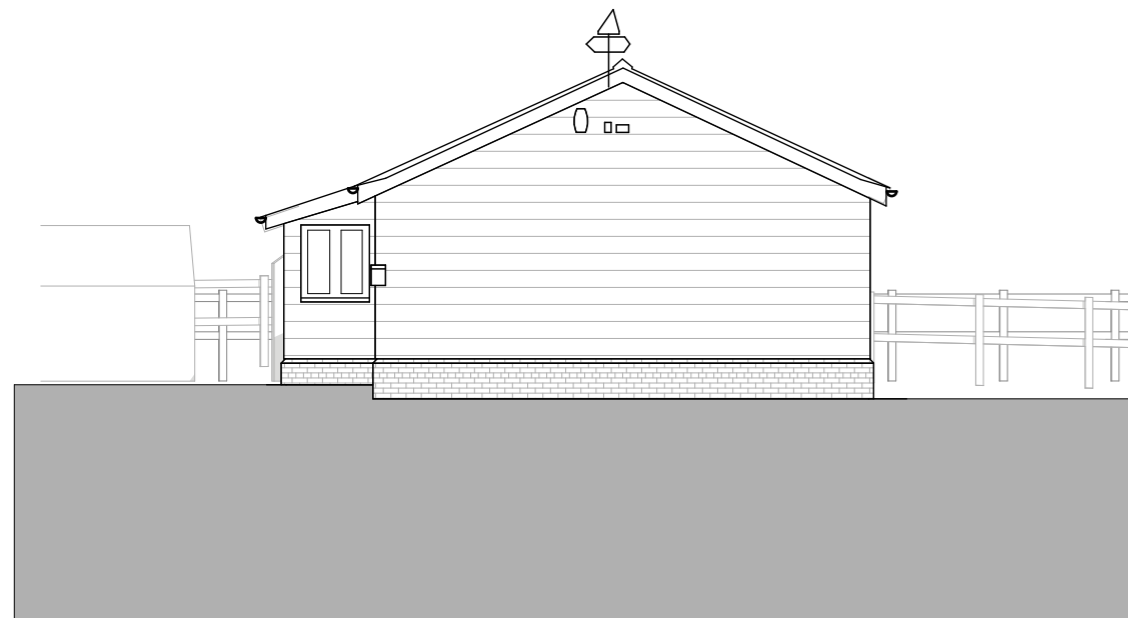

Outbuilding North West Elevation

1:100

PLANNING

Stage:

Drawing: Existing Outbuilding East & West Elevations

Revision	Date	Details
PL-1	14/09/2023	Planning Issue

Project

Stockford - Chiltern View Barn

Project Number

1424

Project Leader

Laira Piccinato

Scale

1:100 @ A3

Drawing Number

32-102.2

Project Address

**Water Lane Ford Aylesbury
Buckinghamshire HP17 8XD**

Date

14 September 2023

Revision

PL-1

Masters Court
1st Floor
Church Road
Thame
OX9 3FA

info@hollandgreen.co.uk
hollandgreen.co.uk





NOTES

ALL DRAWINGS TO BE PRINTED AT 100% SCALE. DO NOT FIT TO PRINTER MARGINS WHEN PRINTING. DO NOT SCALE DIMENSIONS FROM THE DRAWING. USE FIGURED DIMENSIONS ONLY.

1. This drawing is copyright of HollandGreen Ltd. Reproduction is only to take place with written authority.
2. These plans are subject to Planning & Building Regulation Approval or any other statute in law before building work commences.
3. Any structural work where mentioned on this drawing is subject to a qualified structural and civil engineer calculations before building work commences.
4. All boundaries are assumed. To be confirmed on site before building work commences.
5. Any discrepancies are to be brought to the attention of HollandGreen Ltd for rectification. If in doubt, ASK.
6. Only drawings marked as CONSTRUCTION status can be used to build or manufacture from.
7. All windows and doors shown on schedules and drawings are indicative only and no manufacturing should be carried out until a site survey has been conducted by manufacturer.
8. The survey information shown on this drawing is based on a survey prepared by a third party. HollandGreen accept no responsibility for the accuracy or completeness of the survey.

1:100
0 2 4m

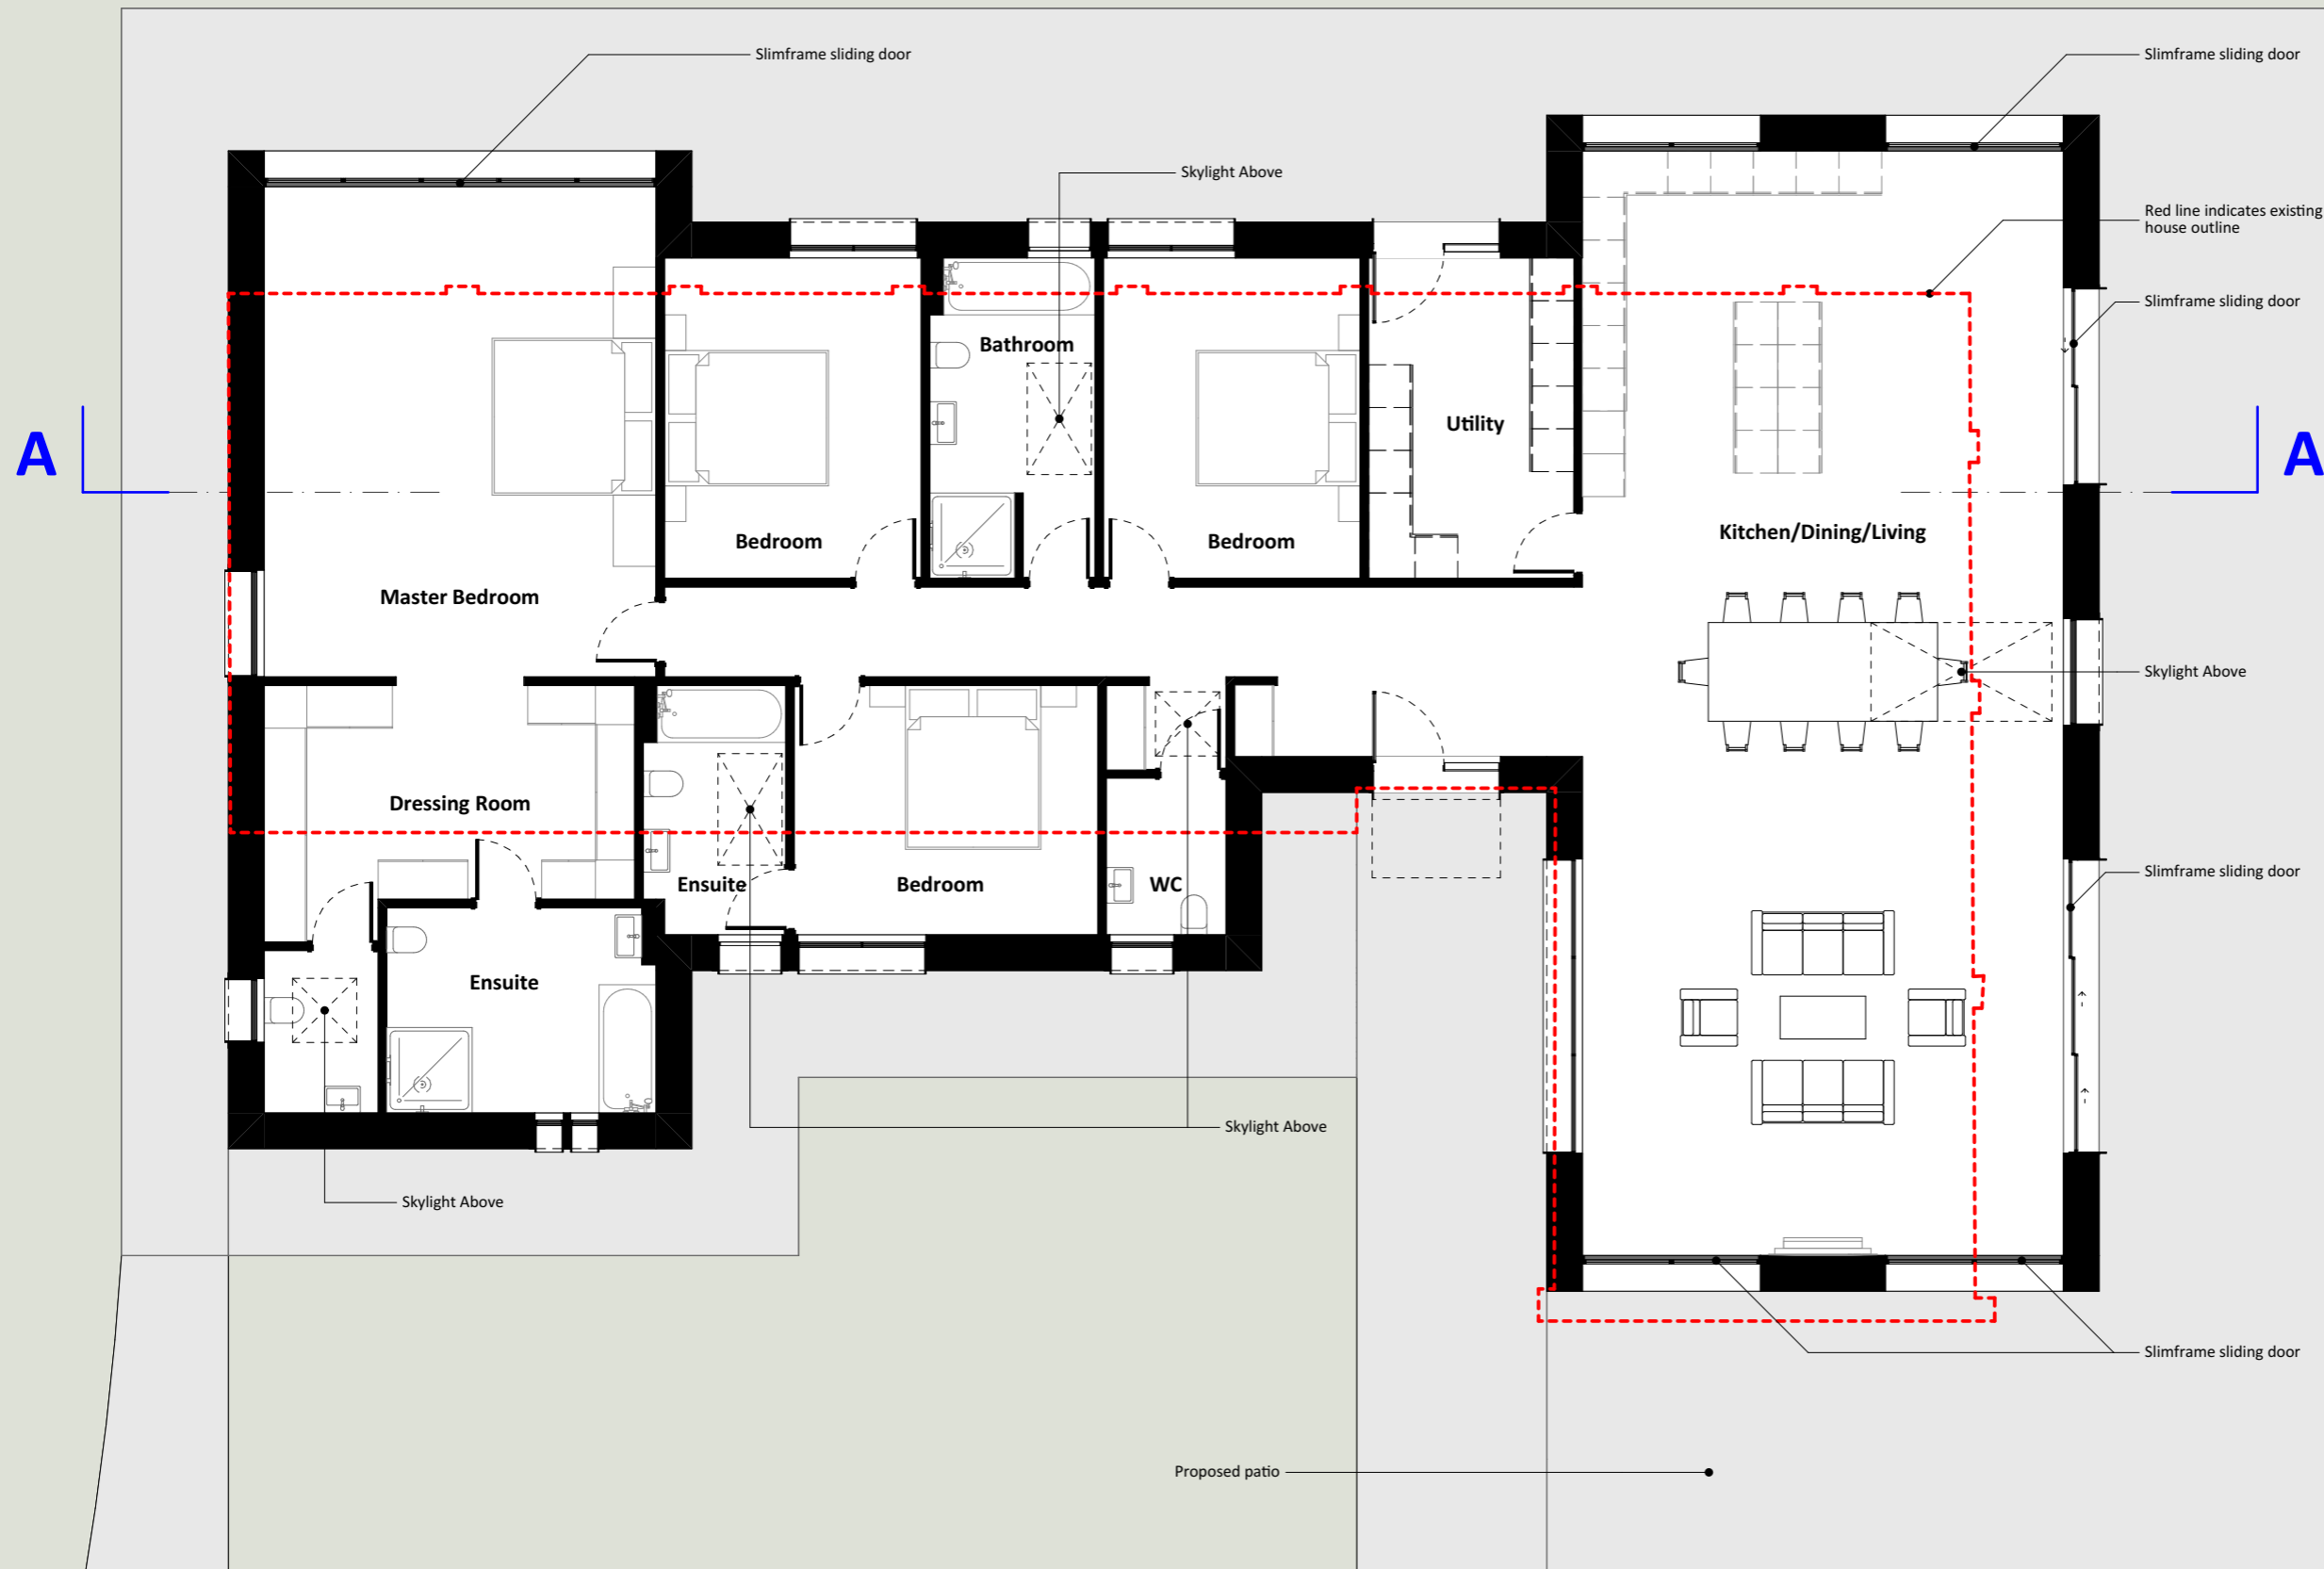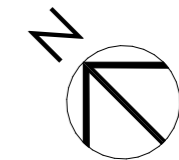

PLANNING

Stage: **Proposed Ground Floor**

Revision	Date	Details
CD-1	22/08/2023	Issued to Client
CD-2	12/09/2023	Issued to Client
PL-1	14/09/2023	Planning Issue

Stockford - Chiltern View Barn

Project Number: **1424**
 Project Address: **Water Lane Ford Aylesbury Buckinghamshire HP17 8XD**
 Project Leader: **Laura Piccinato**
 Scale: **1:100 @ A3**
 Date: **14 September 2023**
 Drawing Number: **51-100**
 Revision: **PL-1**




Proposed Ground Floor
1:100

Masters Court
 1st Floor
 Church Road
 Thame
 OX9 3FA
 info@hollandgreen.co.uk
 hollandgreen.co.uk

NOTES

ALL DRAWINGS TO BE PRINTED AT 100% SCALE. DO NOT FIT TO PRINTER MARGINS WHEN PRINTING. DO NOT SCALE DIMENSIONS FROM THE DRAWING. USE FIGURED DIMENSIONS ONLY.

1. This drawing is copyright of HollandGreen Ltd. Reproduction is only to take place with written authority.
2. These plans are subject to Planning & Building Regulation Approval or any other statute in law before building work commences.
3. Any structural work where mentioned on this drawing is subject to a qualified structural and civil engineer calculations before building work commences.
4. All boundaries are assumed. To be confirmed on site before building work commences.
5. Any discrepancies are to be brought to the attention of HollandGreen Ltd for rectification. If in doubt, ASK.
6. Only drawings marked as CONSTRUCTION status can be used to build or manufacture from.
7. All windows and doors shown on schedules and drawings are indicative only and no manufacturing should be carried out until a site survey has been conducted by manufacturer.
8. The survey information shown on this drawing is based on a survey prepared by a third party. HollandGreen accept no responsibility for the accuracy or completeness of the survey.

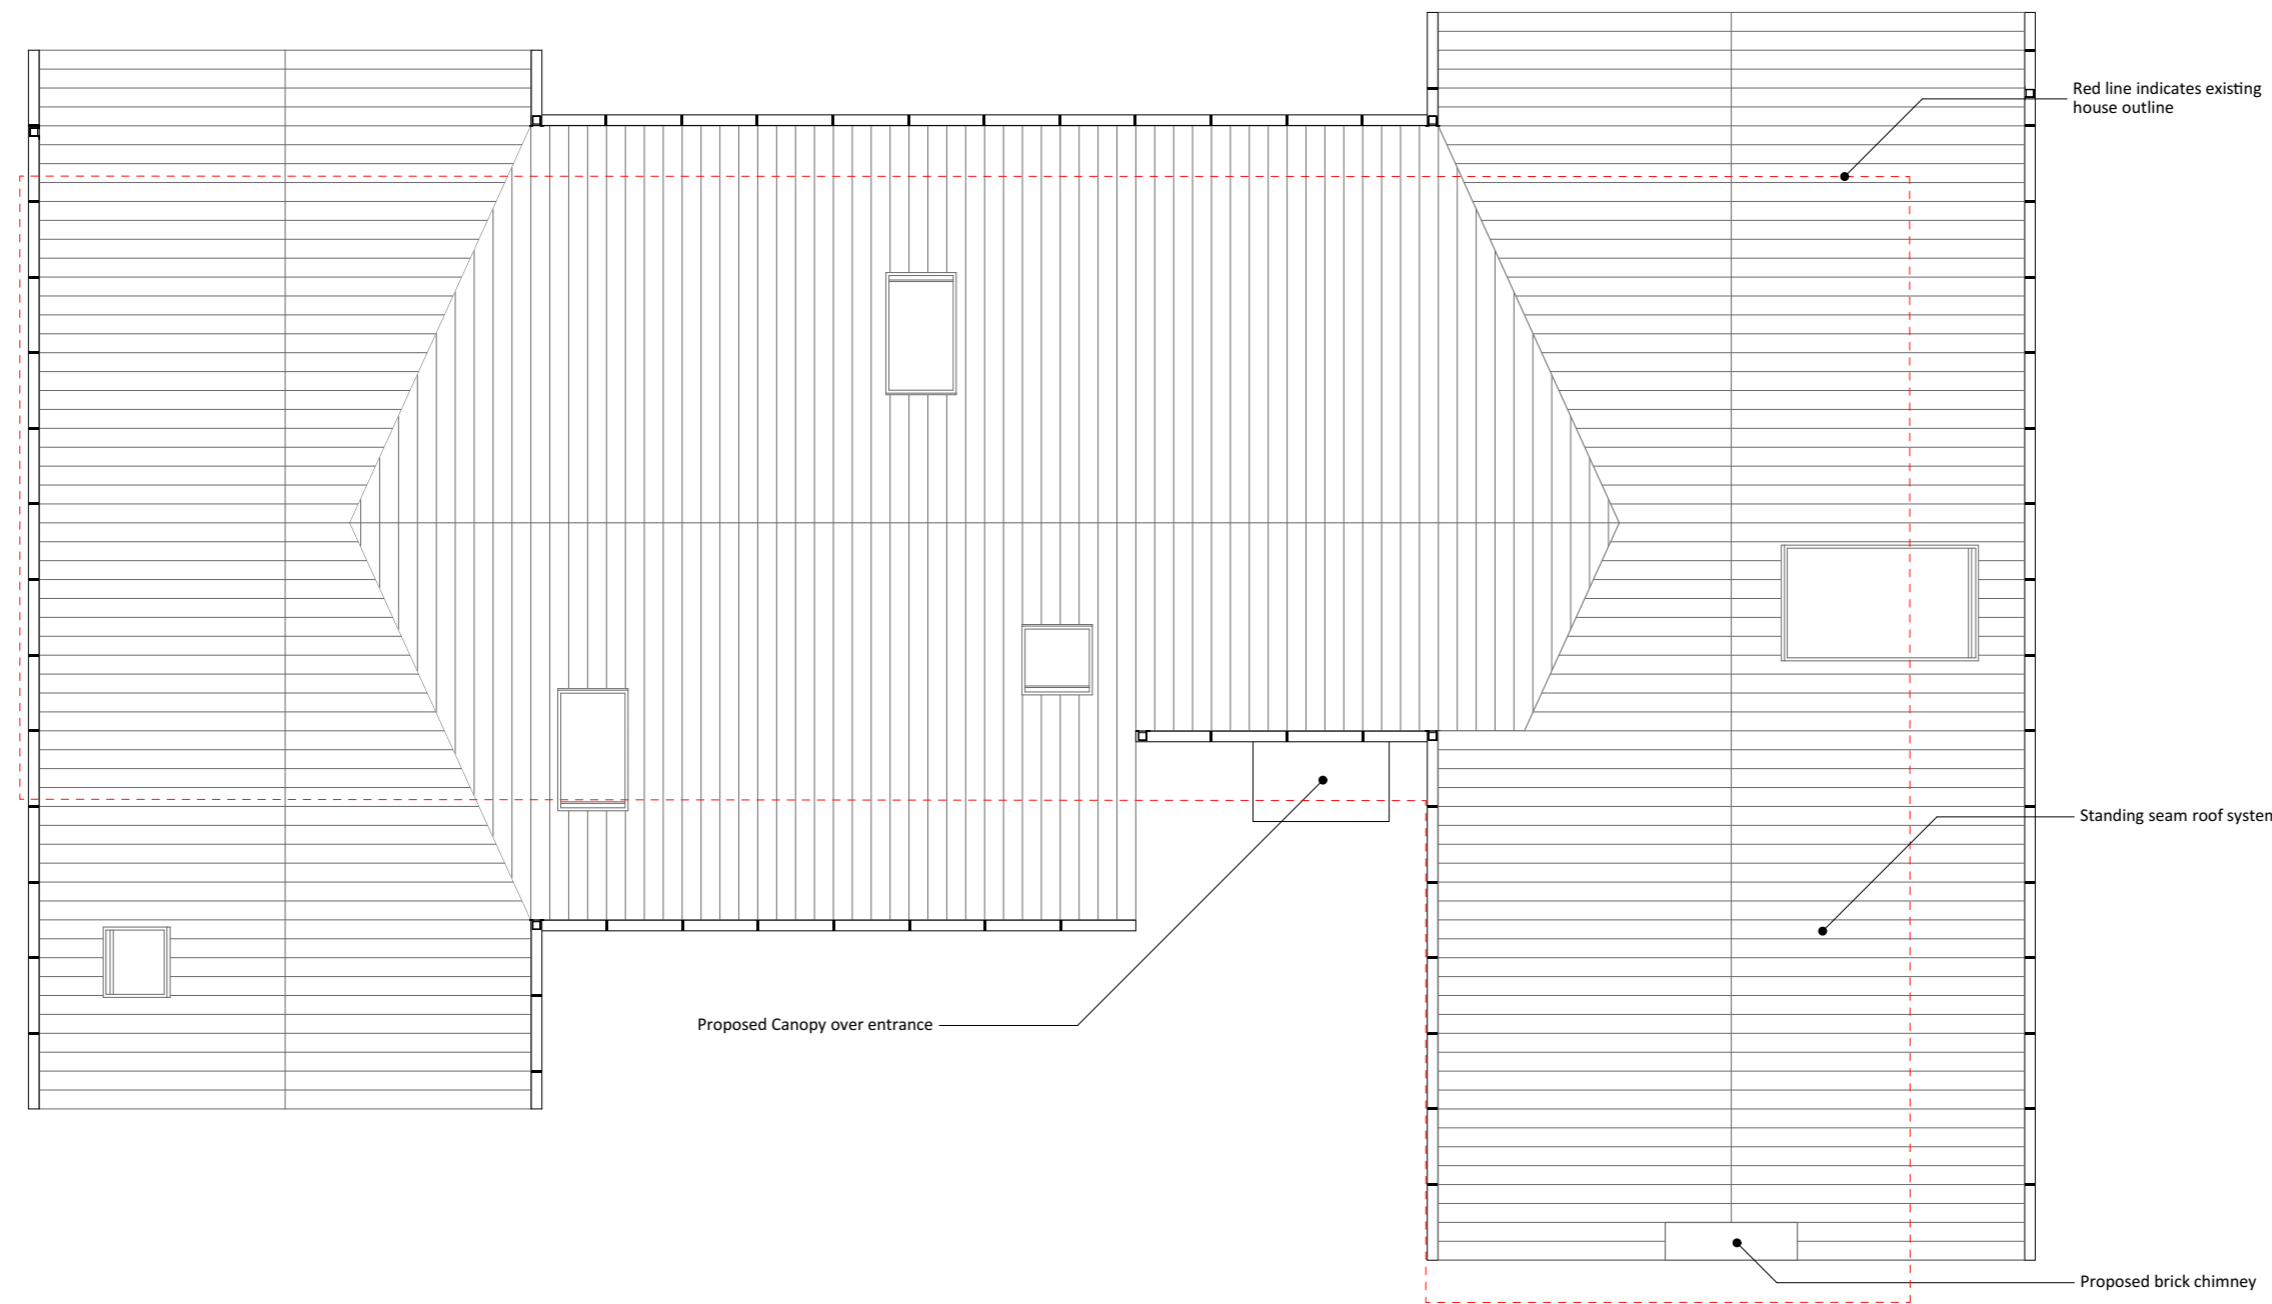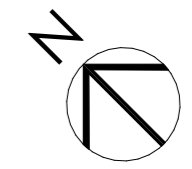 

PLANNING
 Stage: Proposed Roof Plan
 Drawing: Proposed Roof Plan

Revision	Date	Details
CD-1	22/08/2023	Issued to Client
CD-2	12/09/2023	Issued to Client
PL-1	14/09/2023	Planning Issue

Stockford - Chiltern View Barn

Project Number: **1424**
 Project Address: **Water Lane Ford Aylesbury Buckinghamshire HP17 8XD**
 Project Leader: **Laira Piccinato**
 Scale: **1:100 @ A3**
 Date: **14 September 2023**
 Drawing Number: **51-102**
 Revision: **PL-1**


Proposed Roof
 1:100

Masters Court
 1st Floor
 Church Road
 Thame
 OX9 3FA
 info@hollandgreen.co.uk
 hollandgreen.co.uk


NOTES

ALL DRAWINGS TO BE PRINTED AT 100% SCALE. DO NOT FIT TO PRINTER MARGINS WHEN PRINTING. DO NOT SCALE DIMENSIONS FROM THE DRAWING. USE FIGURED DIMENSIONS ONLY.

1. This drawing is copyright of HollandGreen Ltd. Reproduction is only to take place with written authority.
2. These plans are subject to Planning & Building Regulation Approval or any other statute in law before building work commences.
3. Any structural work where mentioned on this drawing is subject to a qualified structural and civil engineer calculations before building work commences.
4. All boundaries are assumed. To be confirmed on site before building work commences.
5. Any discrepancies are to be brought to the attention of HollandGreen Ltd for rectification. If in doubt, ASK.
6. Only drawings marked as CONSTRUCTION status can be used to build or manufacture from.
7. All windows and doors shown on schedules and drawings are indicative only and no manufacturing should be carried out until a site survey has been conducted by manufacturer.
8. The survey information shown on this drawing is based on a survey prepared by a third party. HollandGreen accept no responsibility for the accuracy or completeness of the survey.

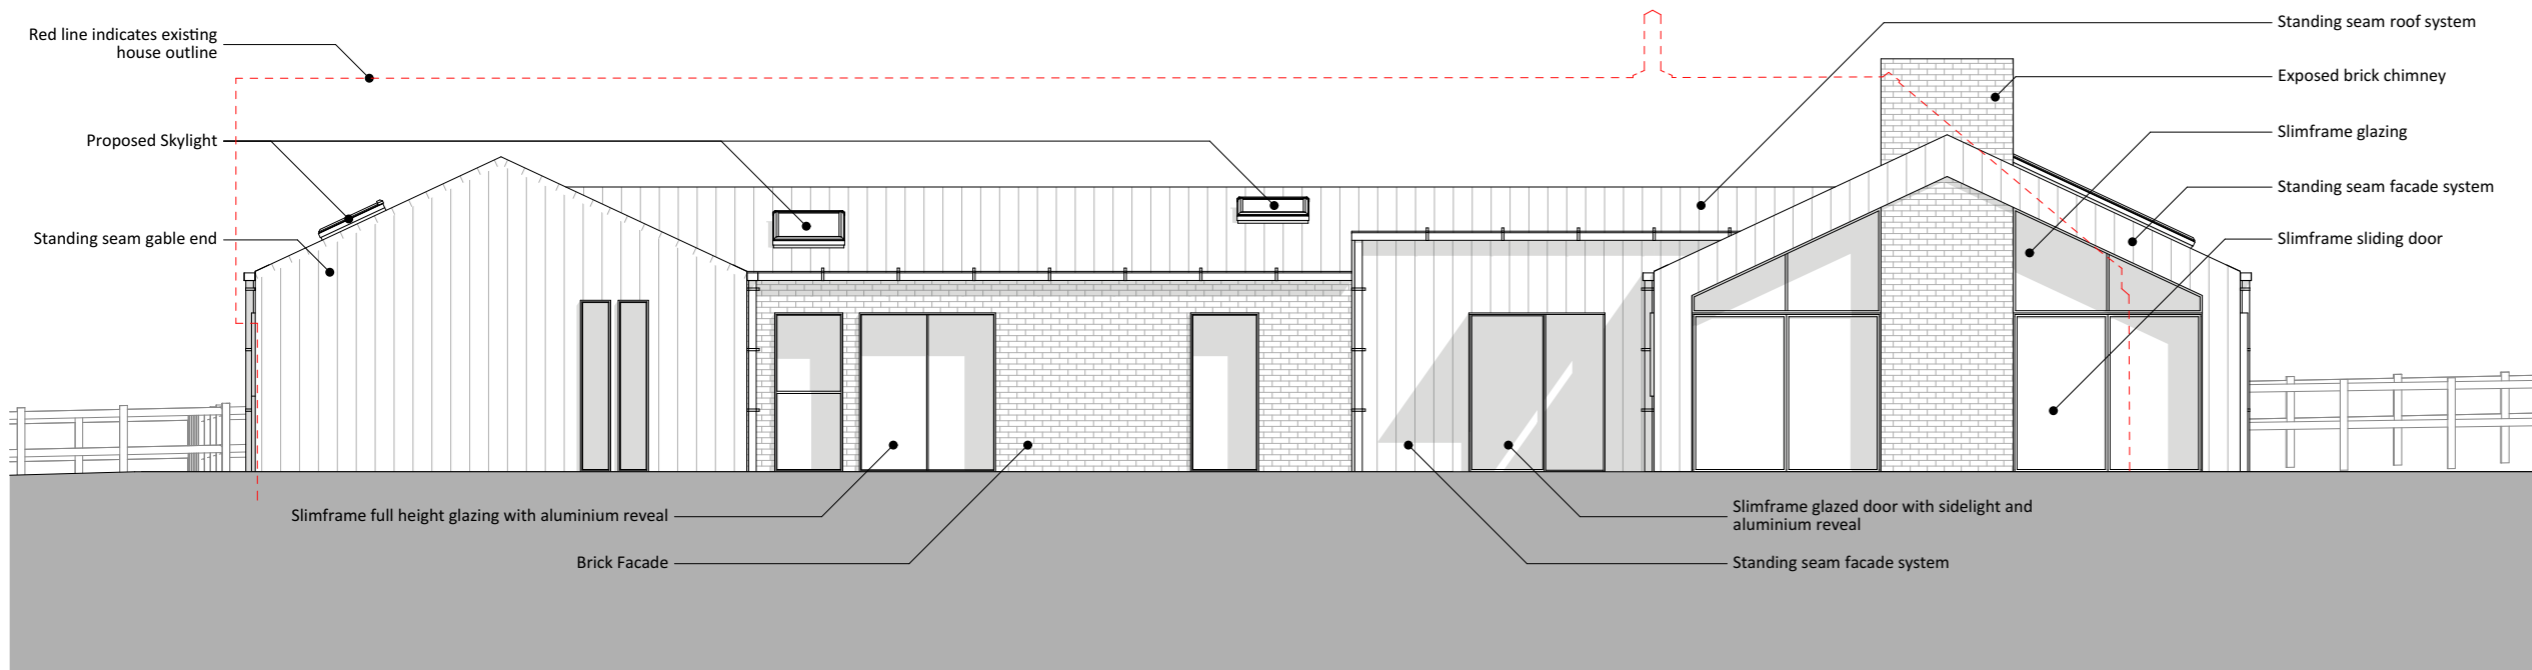

South Elevation
1:100

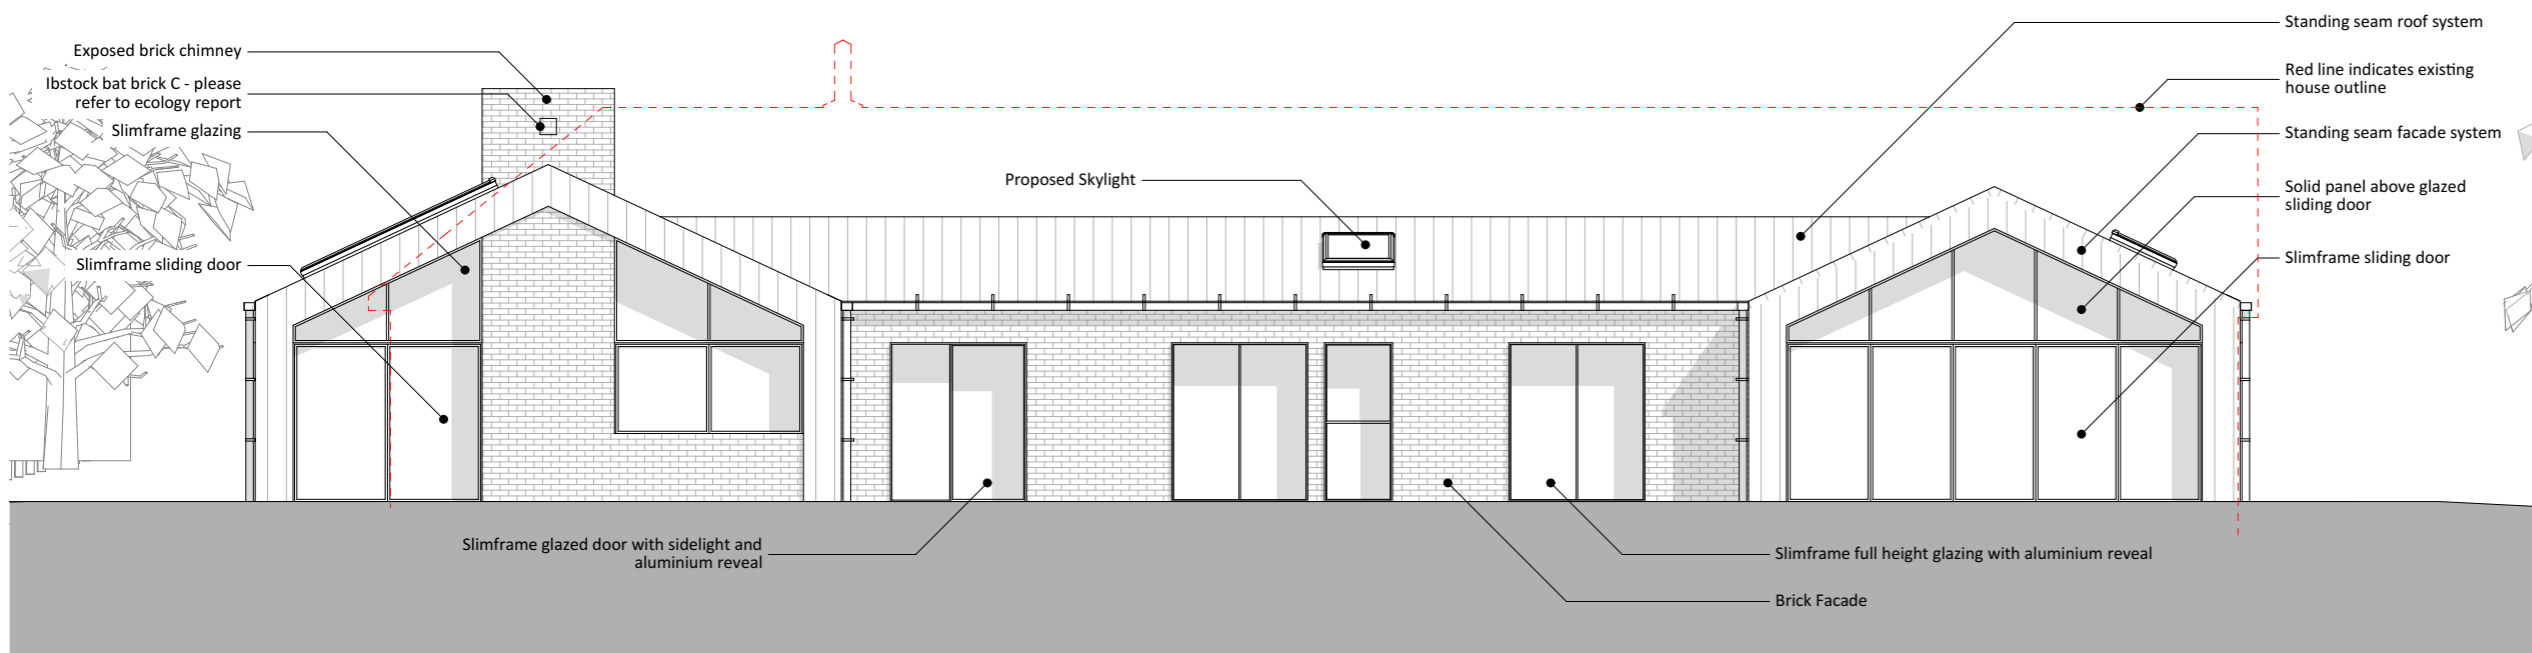

North Elevation
1:100

PLANNING

Stage:
Drawing: Proposed North & South Elevations

Revision	Date	Details
CD-1	22/08/2023	Issued to Client
CD-2	12/09/2023	Issued to Client
PL-1	14/09/2023	Planning Issue

Project
Stockford - Chiltern View Barn

Project Number
1424

Project Leader
Laura Piccinato

Scale
1:100 @ A3

Drawing Number
52-100

Project Address
**Water Lane Ford Aylesbury
Buckinghamshire HP17 8XD**

Date
14 September 2023

Revision
PL-1



Masters Court
1st Floor
Church Road
Thame
OX9 3FA
info@hollandgreen.co.uk
hollandgreen.co.uk




NOTES

ALL DRAWINGS TO BE PRINTED AT 100% SCALE. DO NOT FIT TO PRINTER MARGINS WHEN PRINTING. DO NOT SCALE DIMENSIONS FROM THE DRAWING. USE FIGURED DIMENSIONS ONLY.

1. This drawing is copyright of HollandGreen Ltd. Reproduction is only to take place with written authority.
2. These plans are subject to Planning & Building Regulation Approval or any other statute in law before building work commences.
3. Any structural work where mentioned on this drawing is subject to a qualified structural and civil engineer calculations before building work commences.
4. All boundaries are assumed. To be confirmed on site before building work commences.
5. Any discrepancies are to be brought to the attention of HollandGreen Ltd for rectification. If in doubt, ASK.
6. Only drawings marked as CONSTRUCTION status can be used to build or manufacture from.
7. All windows and doors shown on schedules and drawings are indicative only and no manufacturing should be carried out until a site survey has been conducted by manufacturer.
8. The survey information shown on this drawing is based on a survey prepared by a third party. HollandGreen accept no responsibility for the accuracy or completeness of the survey.

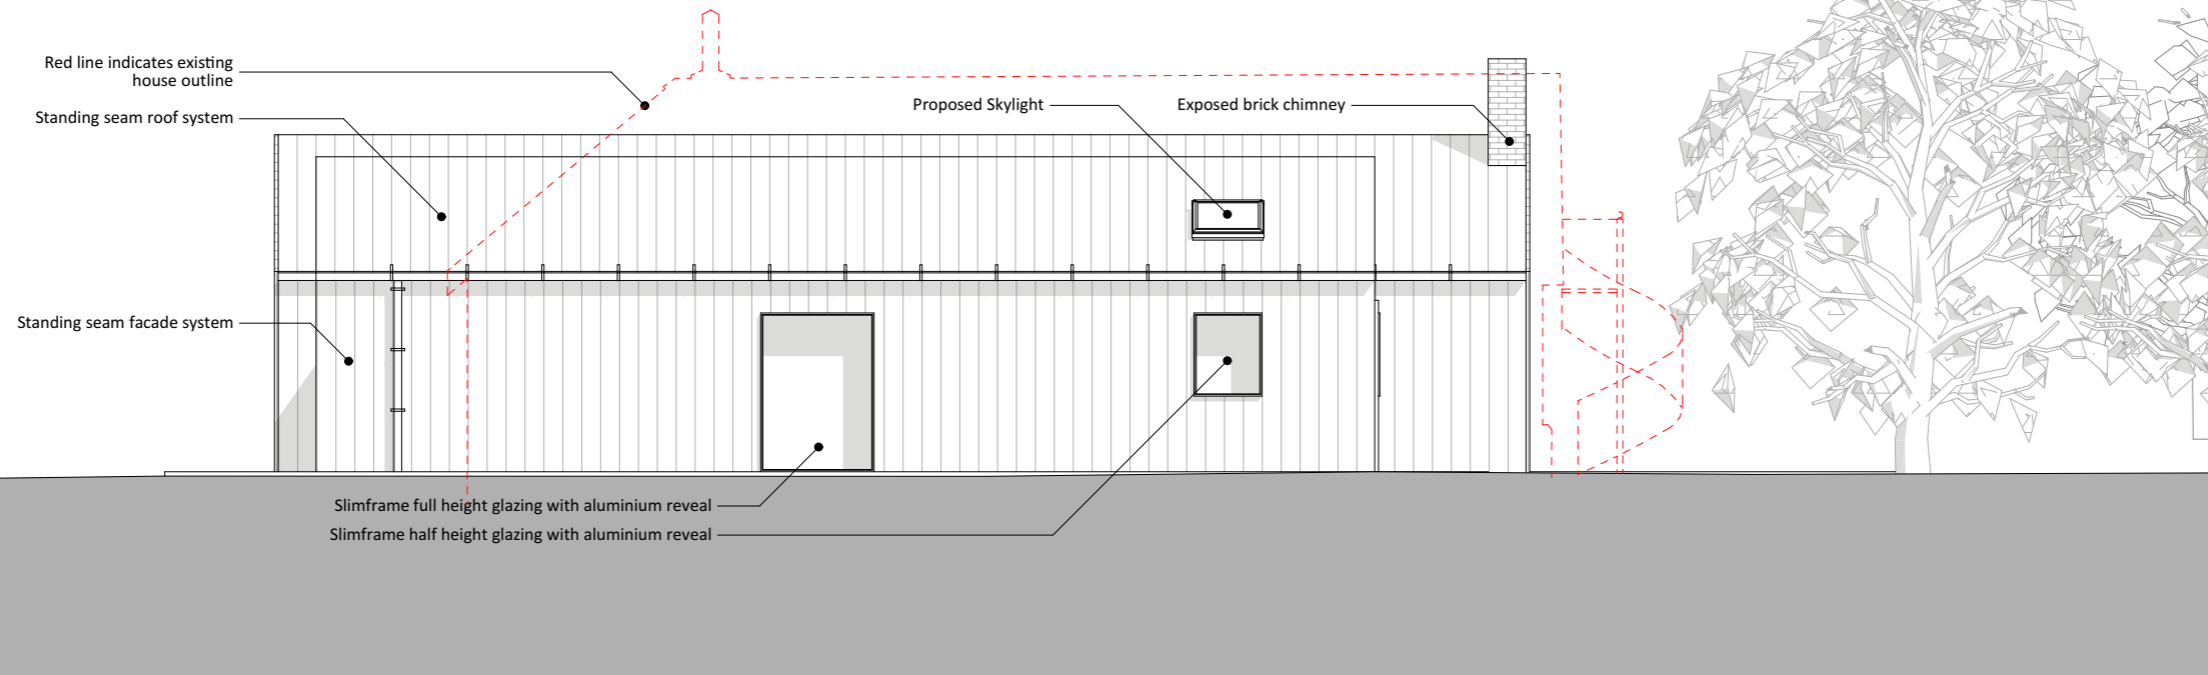 

West Elevation
1:100

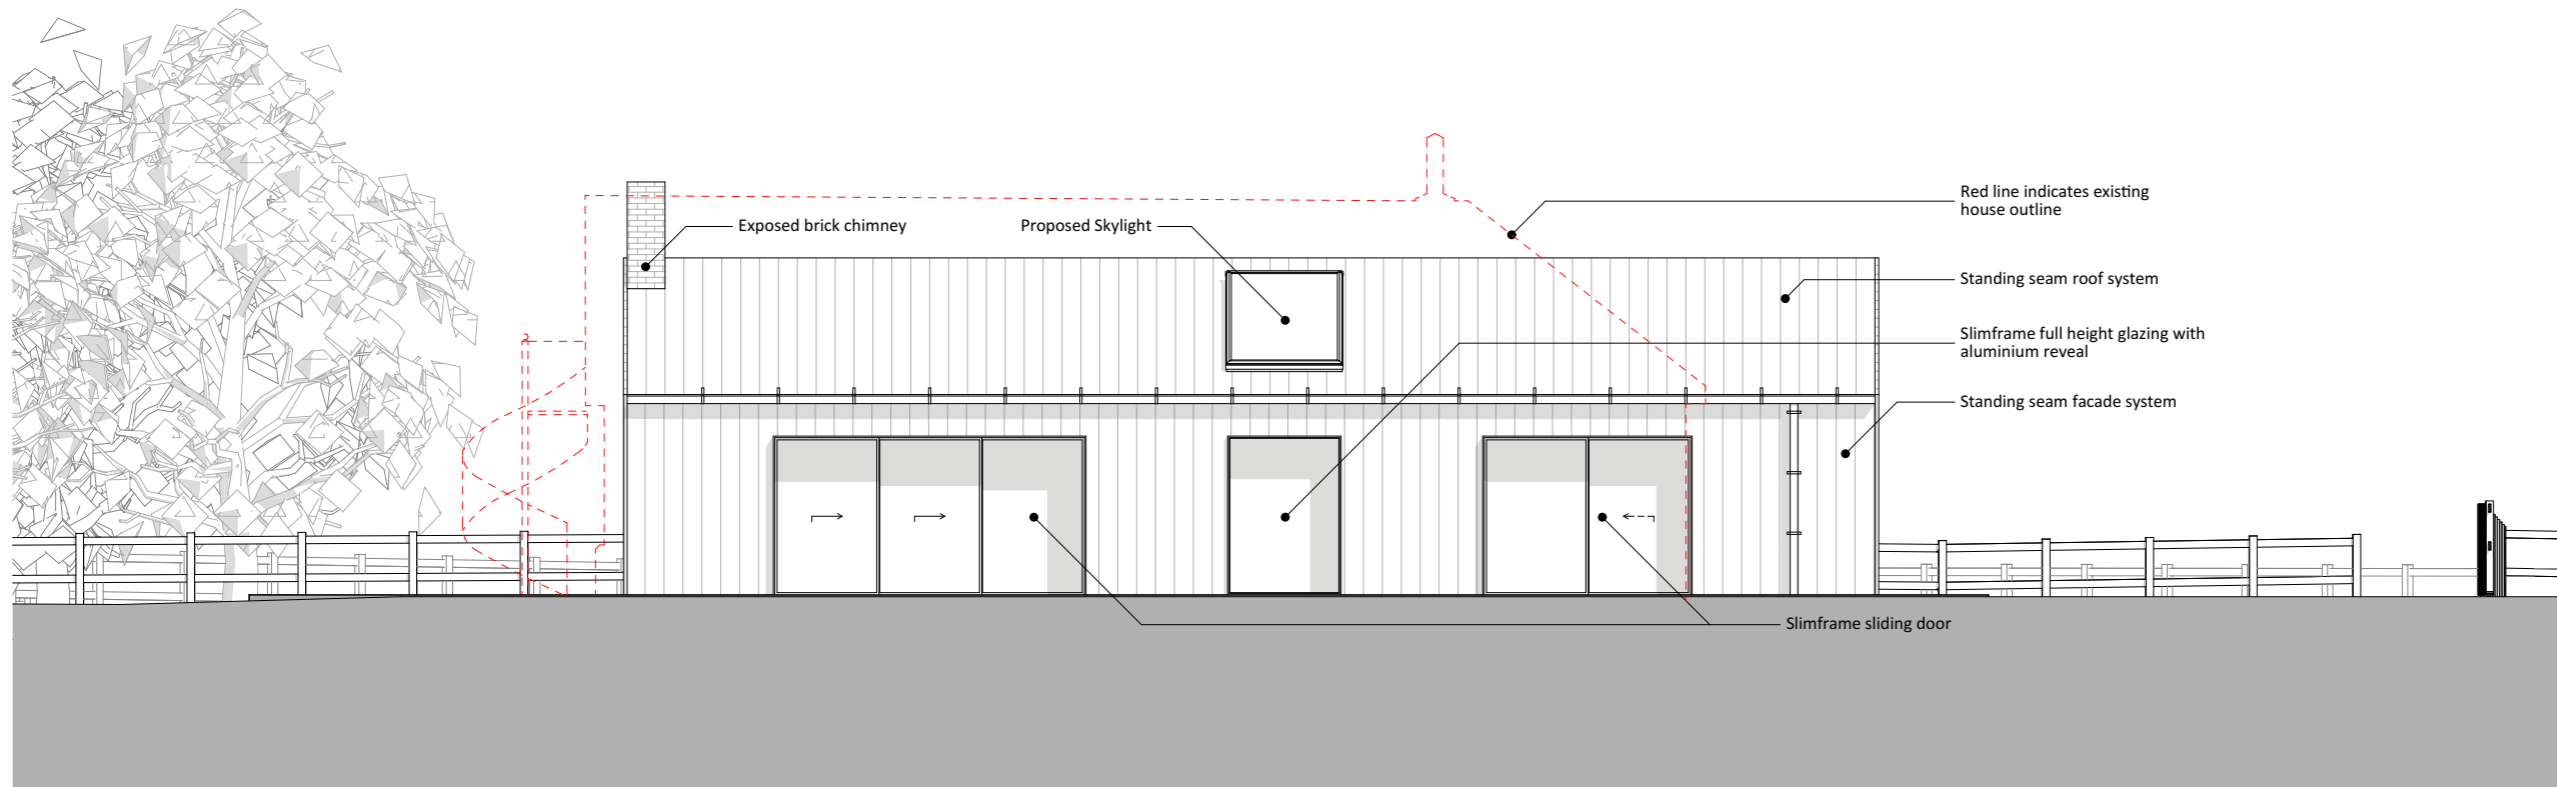

East Elevation
1:100

PLANNING

Stage:
Drawing: **Proposed East & West Elevations**

Revision	Date	Details
CD-1	22/08/2023	Issued to Client
CD-2	12/09/2023	Issued to Client
PL-1	14/09/2023	Planning Issue

Project
Stockford - Chiltern View Barn

Project Number
1424

Project Address
**Water Lane Ford Aylesbury
Buckinghamshire HP17 8XD**

Project Leader
Laura Piccinato

Scale
1:100 @ A3

Date
14 September 2023

Drawing Number
52-101



Revision
PL-1

Masters Court
1st Floor
Church Road
Thame
OX9 3FA
info@hollandgreen.co.uk
hollandgreen.co.uk

NOTES

ALL DRAWINGS TO BE PRINTED AT 100% SCALE. DO NOT FIT TO PRINTER MARGINS WHEN PRINTING. DO NOT SCALE DIMENSIONS FROM THE DRAWING. USE FIGURED DIMENSIONS ONLY.

1. This drawing is copyright of HollandGreen Ltd. Reproduction is only to take place with written authority.
2. These plans are subject to Planning & Building Regulation Approval or any other statute in law before building work commences.
3. Any structural work where mentioned on this drawing is subject to a qualified structural and civil engineer calculations before building work commences.
4. All boundaries are assumed. To be confirmed on site before building work commences.
5. Any discrepancies are to be brought to the attention of HollandGreen Ltd for rectification. If in doubt, ASK.
6. Only drawings marked as CONSTRUCTION status can be used to build or manufacture from.
7. All windows and doors shown on schedules and drawings are indicative only and no manufacturing should be carried out until a site survey has been conducted by manufacturer.
8. The survey information shown on this drawing is based on a survey prepared by a third party. HollandGreen accept no responsibility for the accuracy or completeness of the survey.

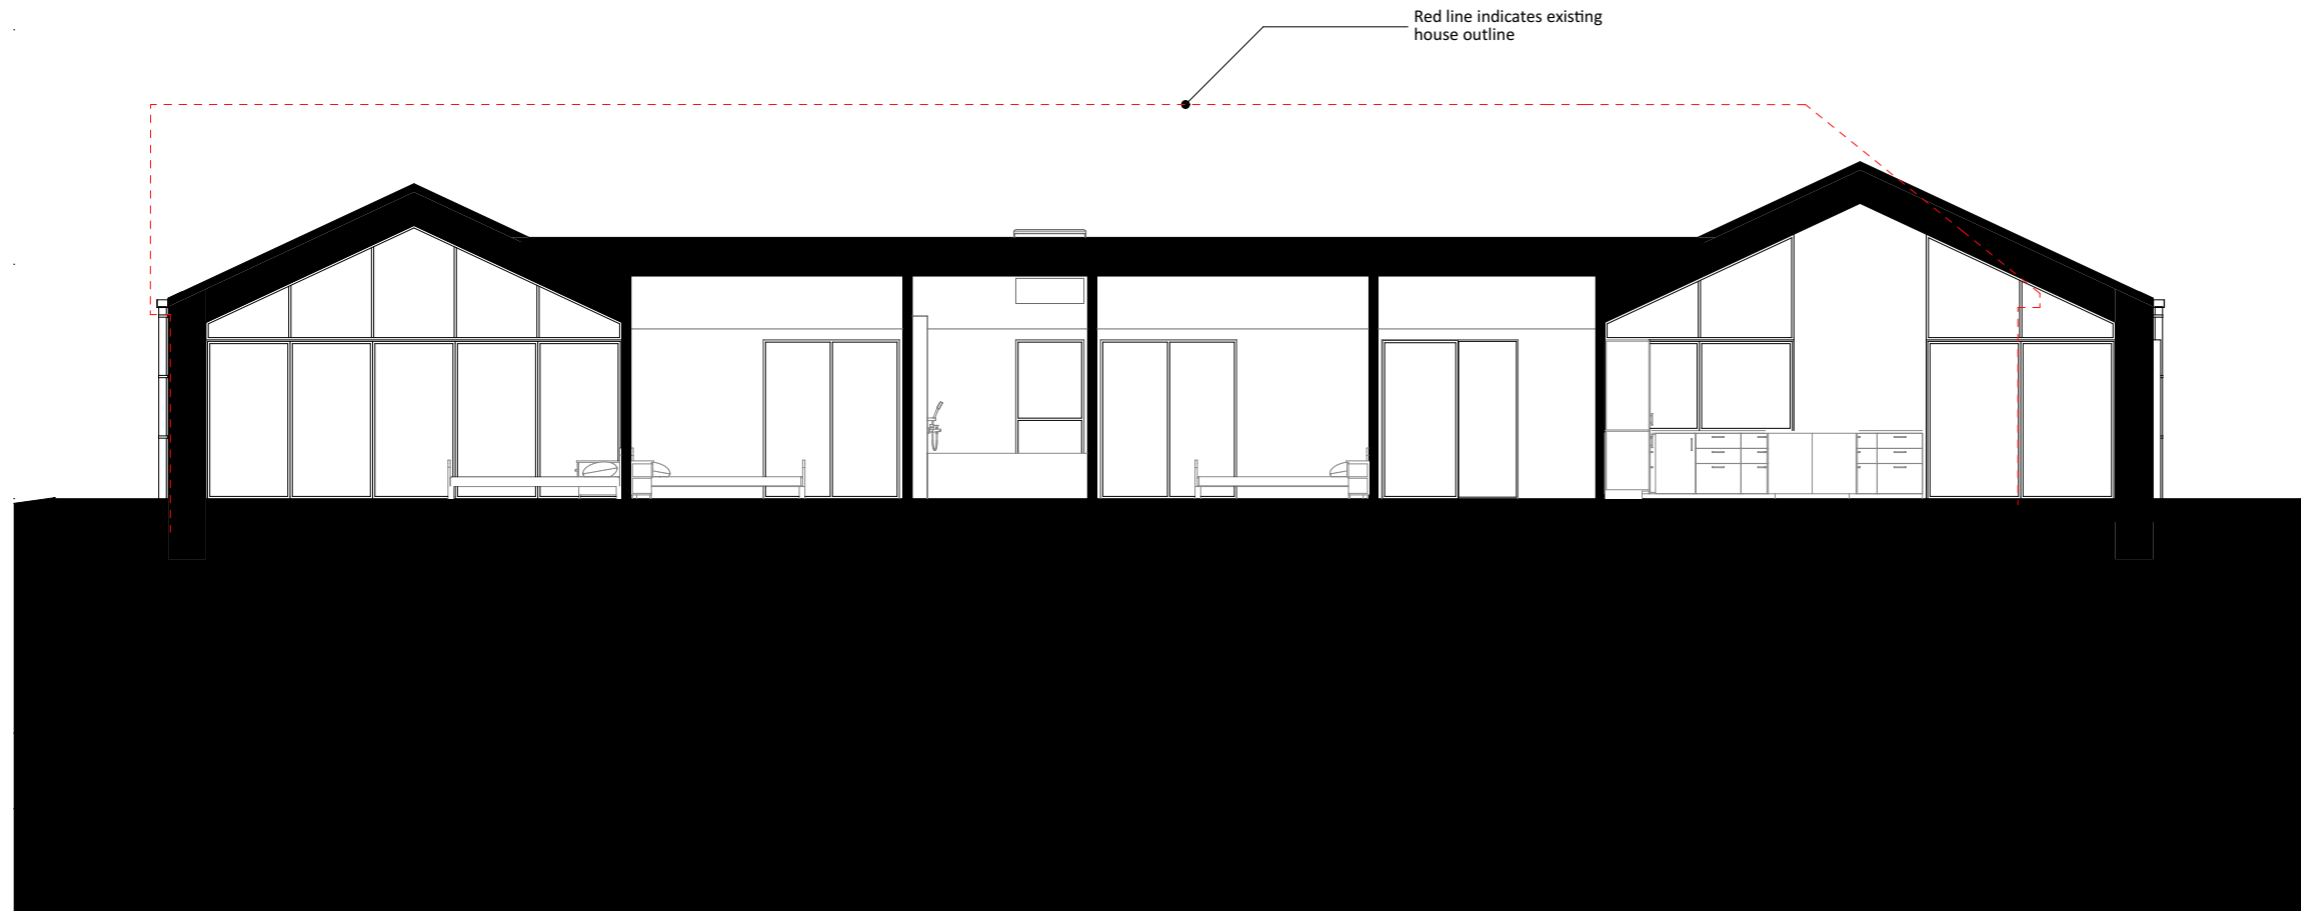 

Building Section A
1:100

PLANNING

Stage: **Proposed Section**
Drawing:

Revision	Date	Details
PL-1	14/09/2023	Planning Issue

Project
Stockford - Chiltern View Barn

Project Number **1424** Project Address **Water Lane Ford Aylesbury
Buckinghamshire HP17 8XD**

Project Leader
Laira Piccinato

Scale **1:100 @ A3** Date **14 September 2023**

Drawing Number **054-100** Revision **PL-1**

Masters Court
1st Floor
Church Road
Thame
OX9 3FA
info@hollandgreen.co.uk
hollandgreen.co.uk

