
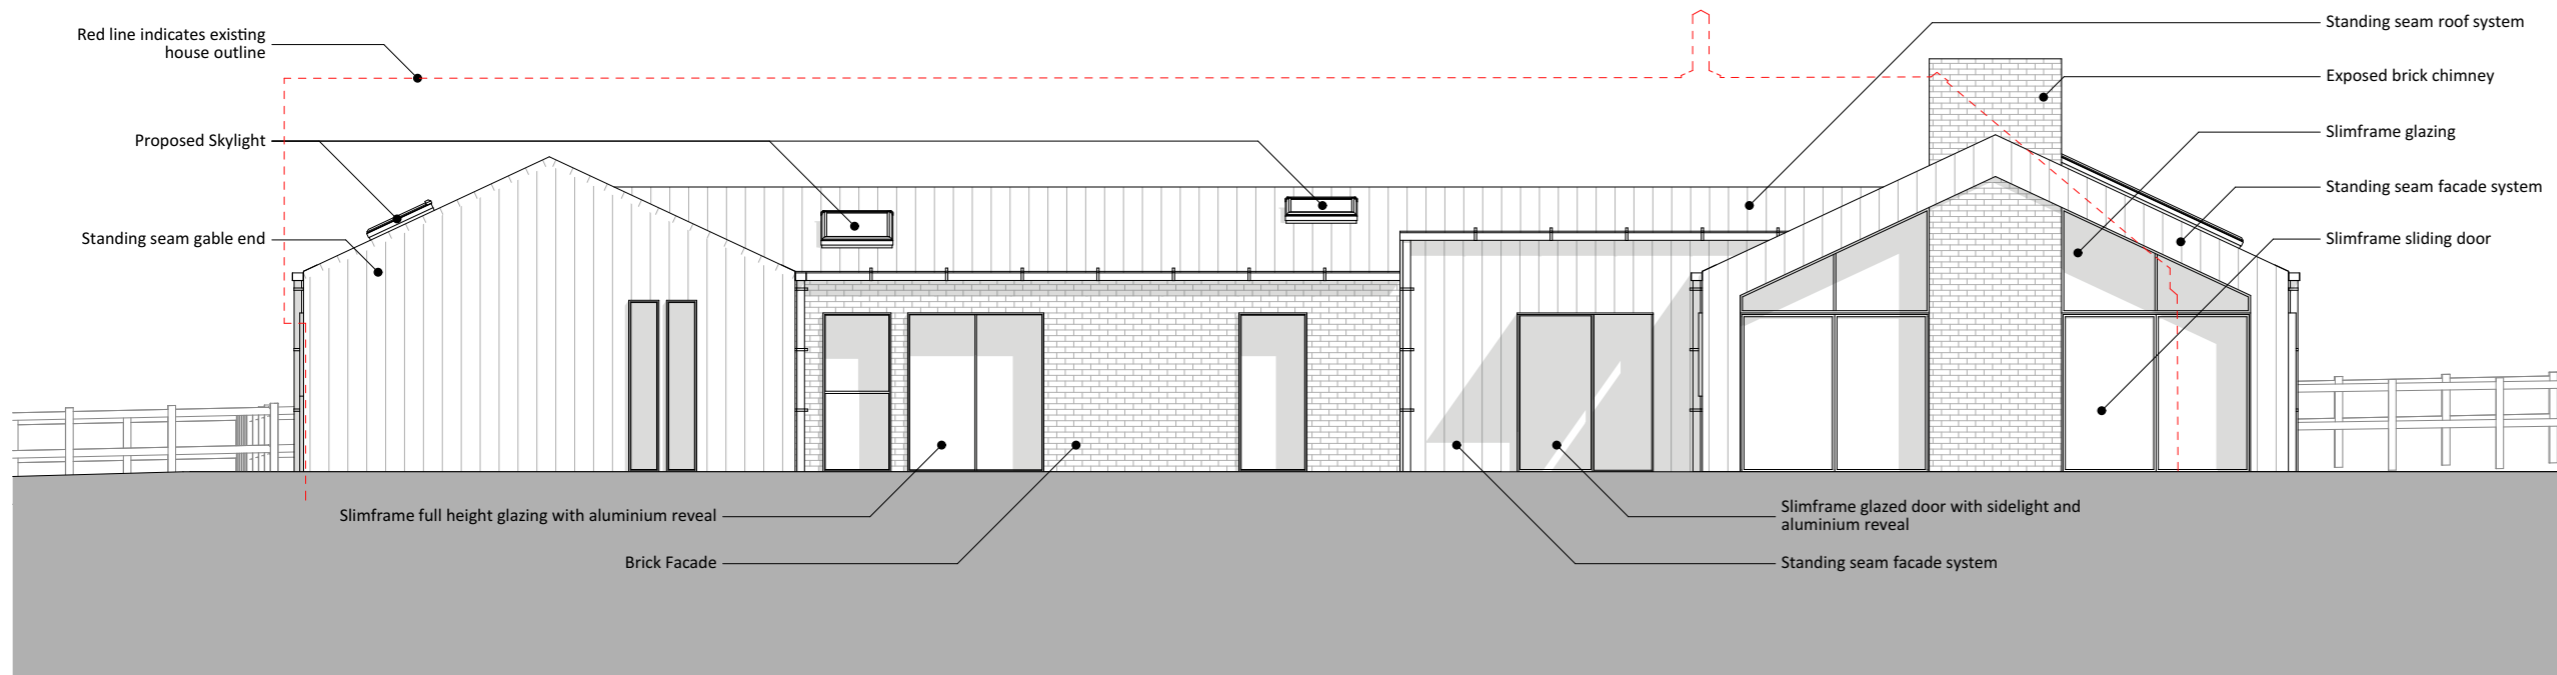



NOTES

ALL DRAWINGS TO BE PRINTED AT 100% SCALE. DO NOT FIT TO PRINTER MARGINS WHEN PRINTING. DO NOT SCALE DIMENSIONS FROM THE DRAWING. USE FIGURED DIMENSIONS ONLY.

1. This drawing is copyright of HollandGreen Ltd. Reproduction is only to take place with written authority.
2. These plans are subject to Planning & Building Regulation Approval or any other statute in law before building work commences.
3. Any structural work where mentioned on this drawing is subject to a qualified structural and civil engineer calculations before building work commences.
4. All boundaries are assumed. To be confirmed on site before building work commences.
5. Any discrepancies are to be brought to the attention of HollandGreen Ltd for rectification. If in doubt, ASK.
6. Only drawings marked as CONSTRUCTION status can be used to build or manufacture from.
7. All windows and doors shown on schedules and drawings are indicative only and no manufacturing should be carried out until a site survey has been conducted by manufacturer.
8. The survey information shown on this drawing is based on a survey prepared by a third party. HollandGreen accept no responsibility for the accuracy or completeness of the survey.

 

South Elevation
1:100

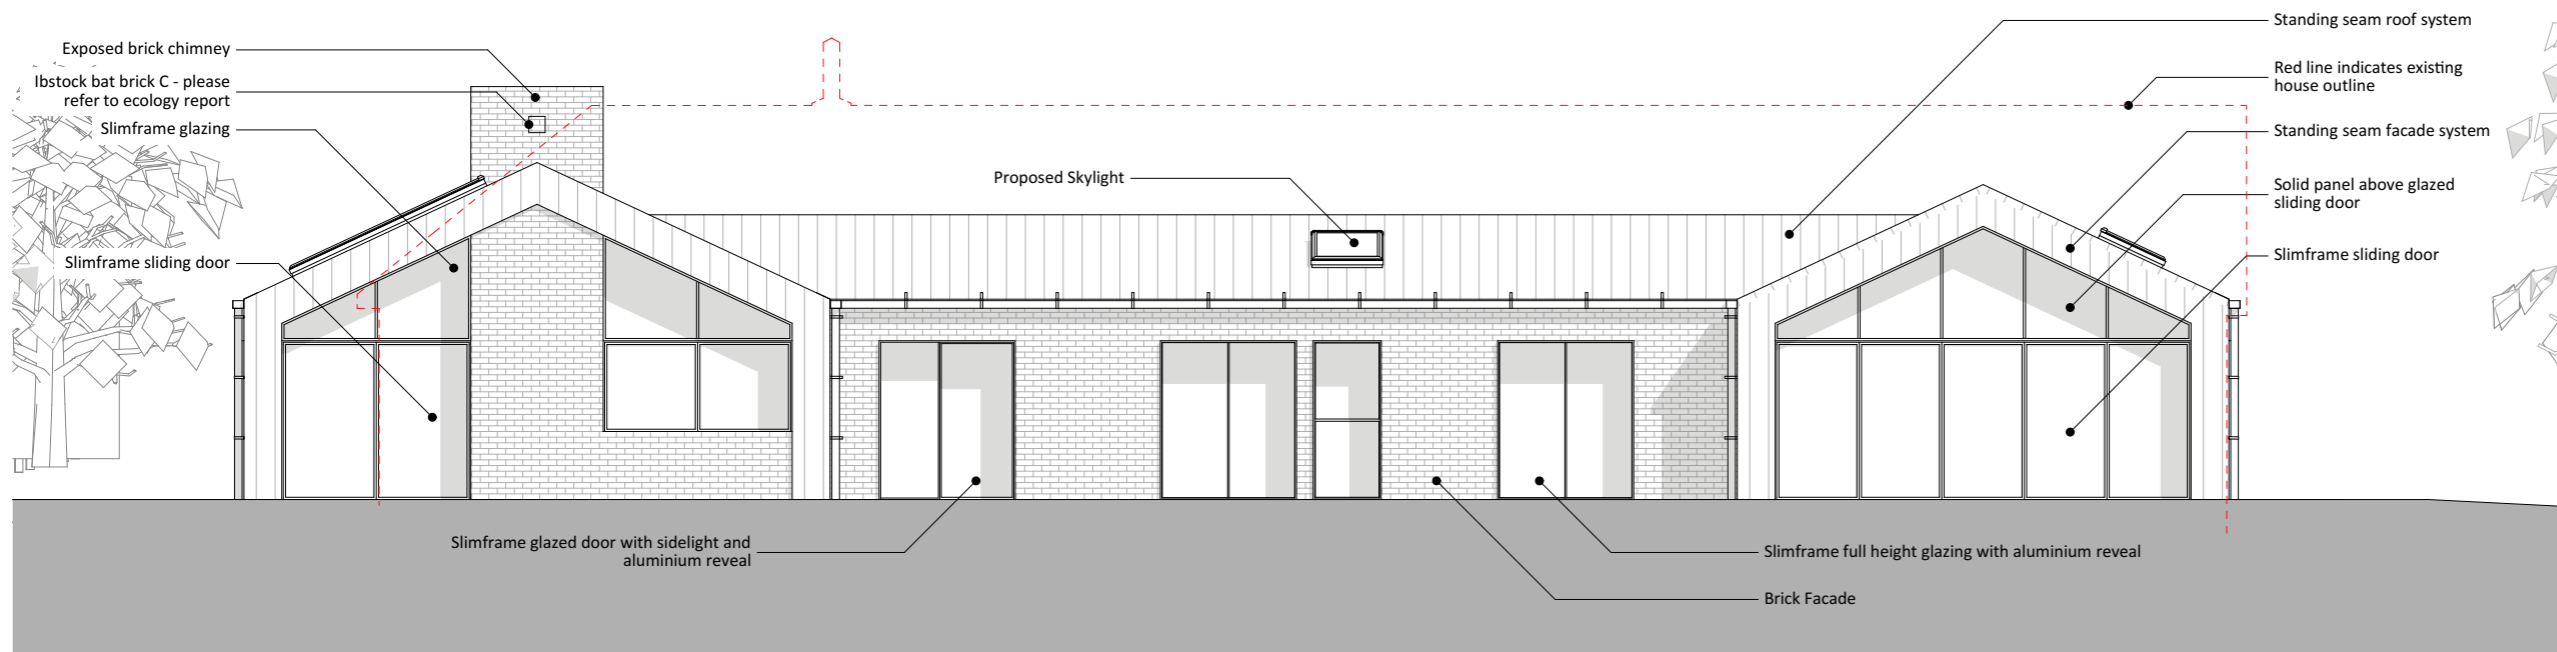

North Elevation
1:100

PLANNING

Stage: **PLANNING**
Drawing: Proposed North & South Elevations

Revision	Date	Details

Project
Stockford - Chiltern View Barn

Project Number
1424

Project Address
**Water Lane Ford Aylesbury
Buckinghamshire HP17 8XD**

Project Leader
Laura Piccinato

Scale
1:100 @ A3

Date
18 September 2023

Drawing Number
052-100

Revision

Masters Court
1st Floor
Church Road
Thame
OX9 3FA
info@hollandgreen.co.uk
hollandgreen.co.uk