



NORTH WEST ELEVATION

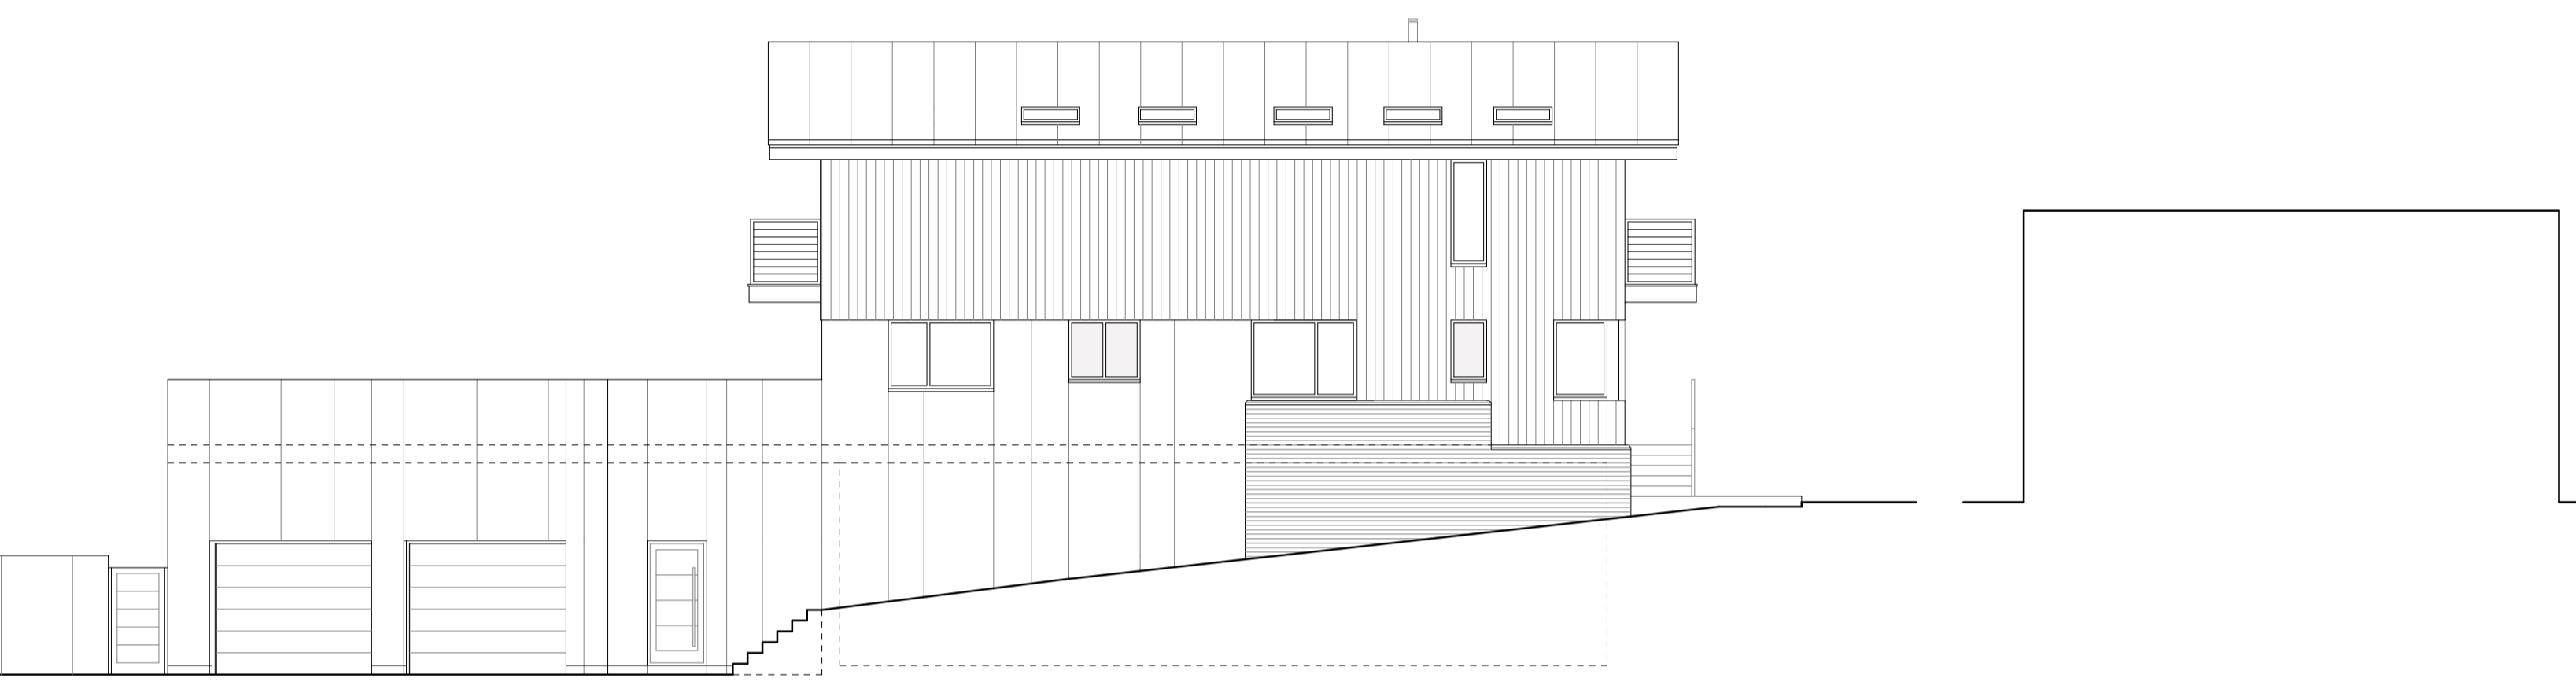

SOUTH WEST ELEVATION




NORTH EAST ELEVATION

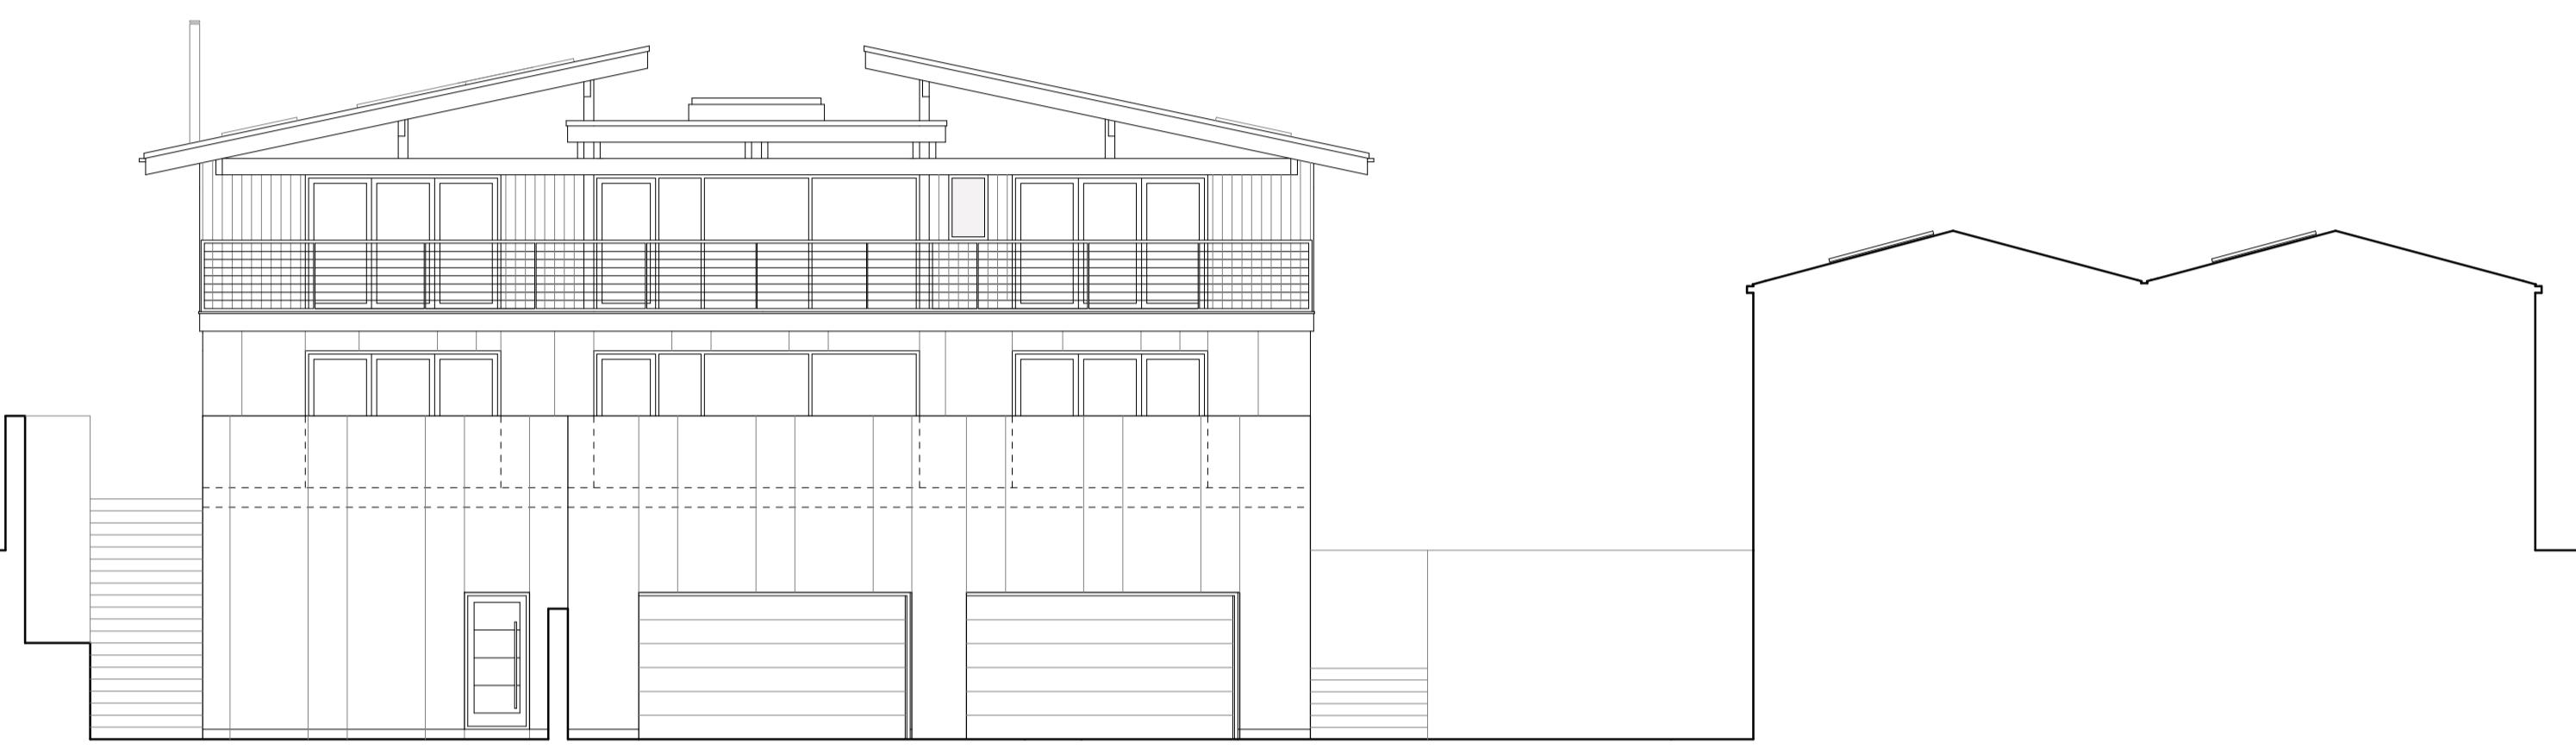

SOUTH EAST ELEVATION


- MATERIALS PALETTE:**
1. Zinc raised seam roof
  2. Anthracite grey clad framing
  3. Vertical Hardie VL Plank cladding (Slate Grey)
  4. Vandersanden Zero brickwork plinth (black)
  5. Natural stonework
  6. Anthracite grey window + door frames
  7. In-situ concrete
  8. Gabion

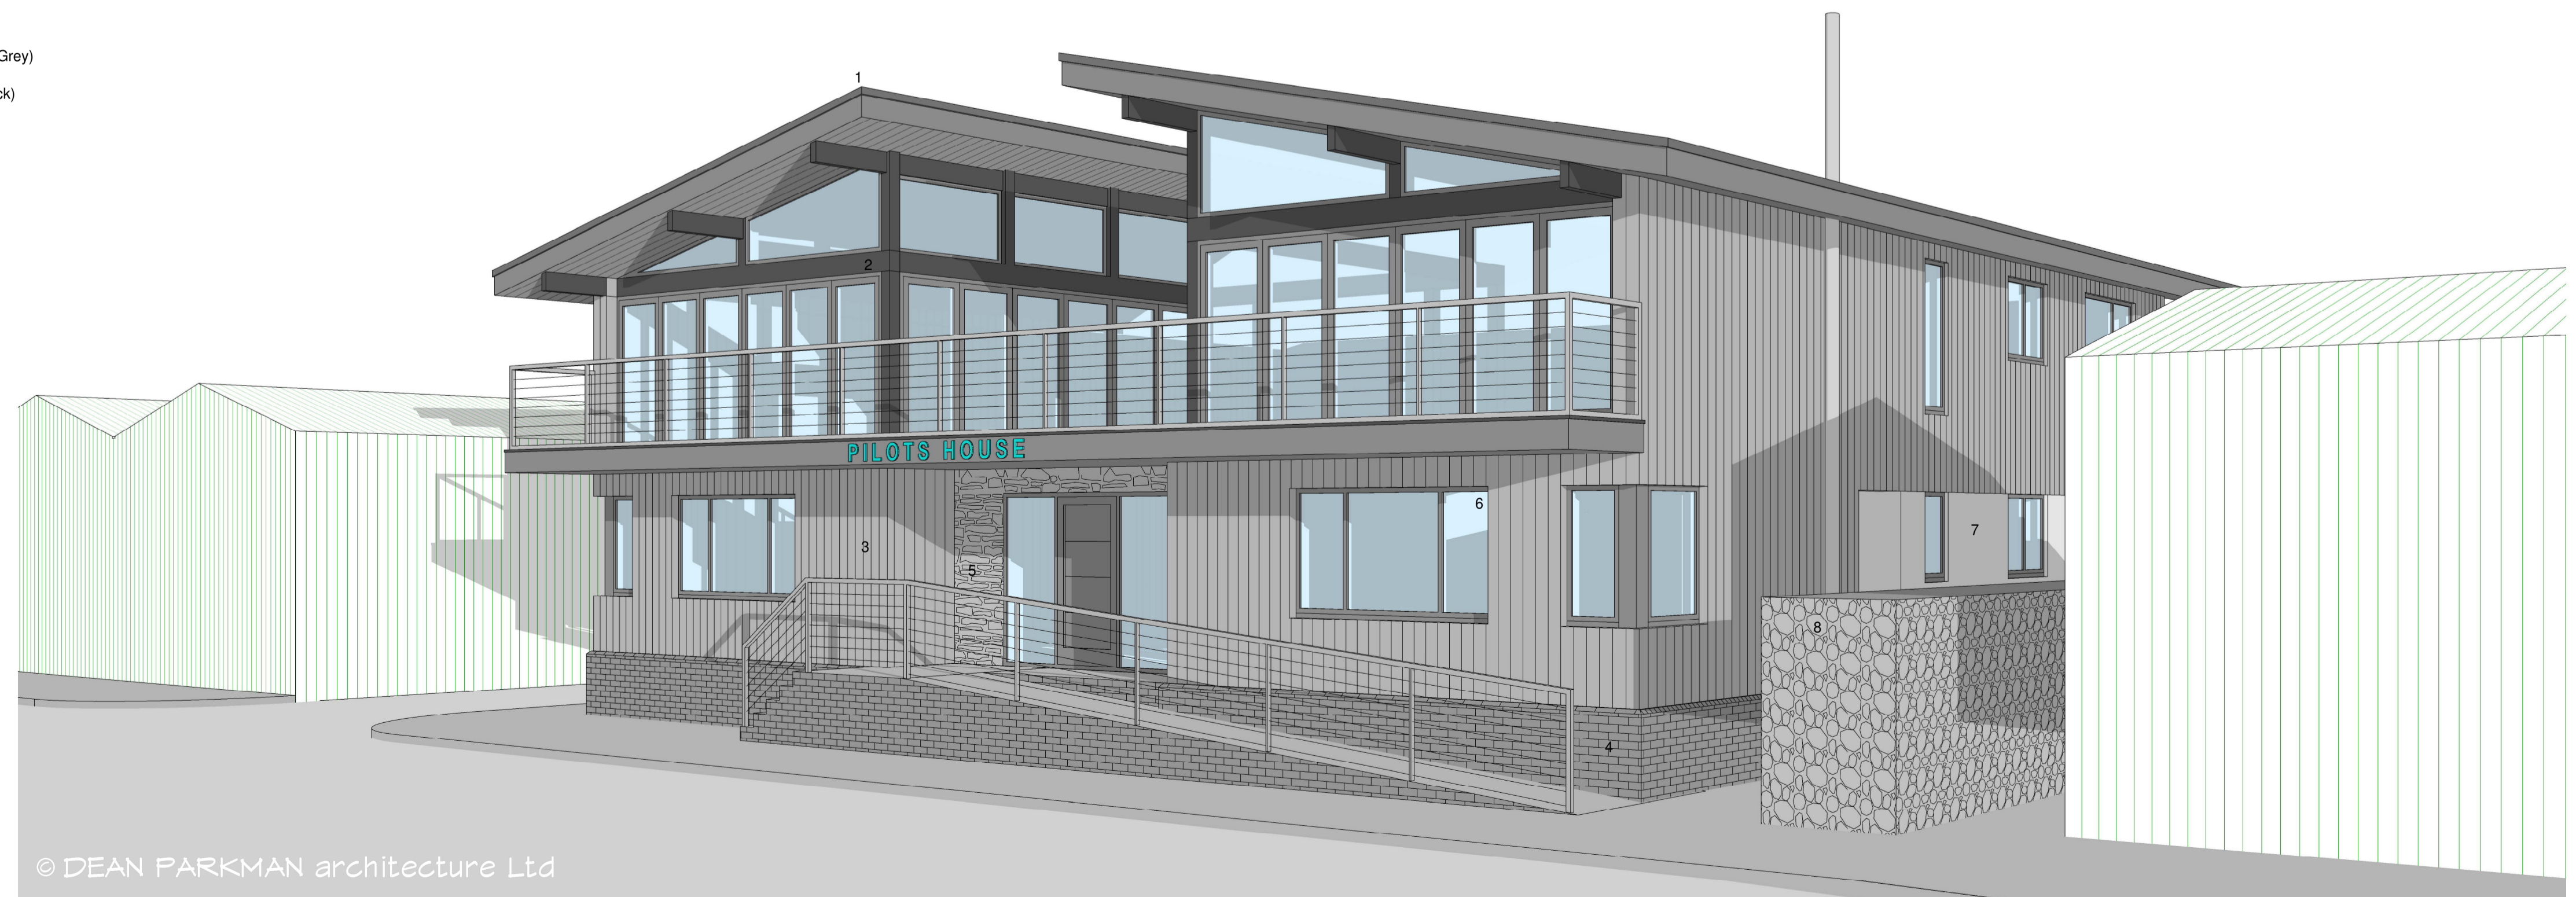

© DEAN PARKMAN architecture Ltd

WESTERN PERSPECTIVE

**PLANNING ISSUE**

DRAWING TITLE :			
PROPOSED REPLACEMENT DWELLING £ 19No. INDUSTRIAL UNITS			
PROJECT TITLE :			
'BEMBRIDGE BOATYARD, PILOTS HOUSE & QUAYSIDE' EMBANKMENT ROAD BEMBRIDGE ISLE OF WIGHT PO35 5NR			
SCALE: 1:100	JOB NO.	DWG NO.	REV.
SHEET: A1	406 : 4 : B		
DATE: AUGUST 2023			
 <b>DEANPARKMAN</b> architecture Ltd ARCHITECTURAL CONSULTANT & SURVEYOR Corner House, 68-70 Lugley Street, Newport, Isle of Wight, PO30 5ET T: 01983 523709 M: 07729778111 E: dean@deanparkman.co.uk www.deanparkman.co.uk			

