

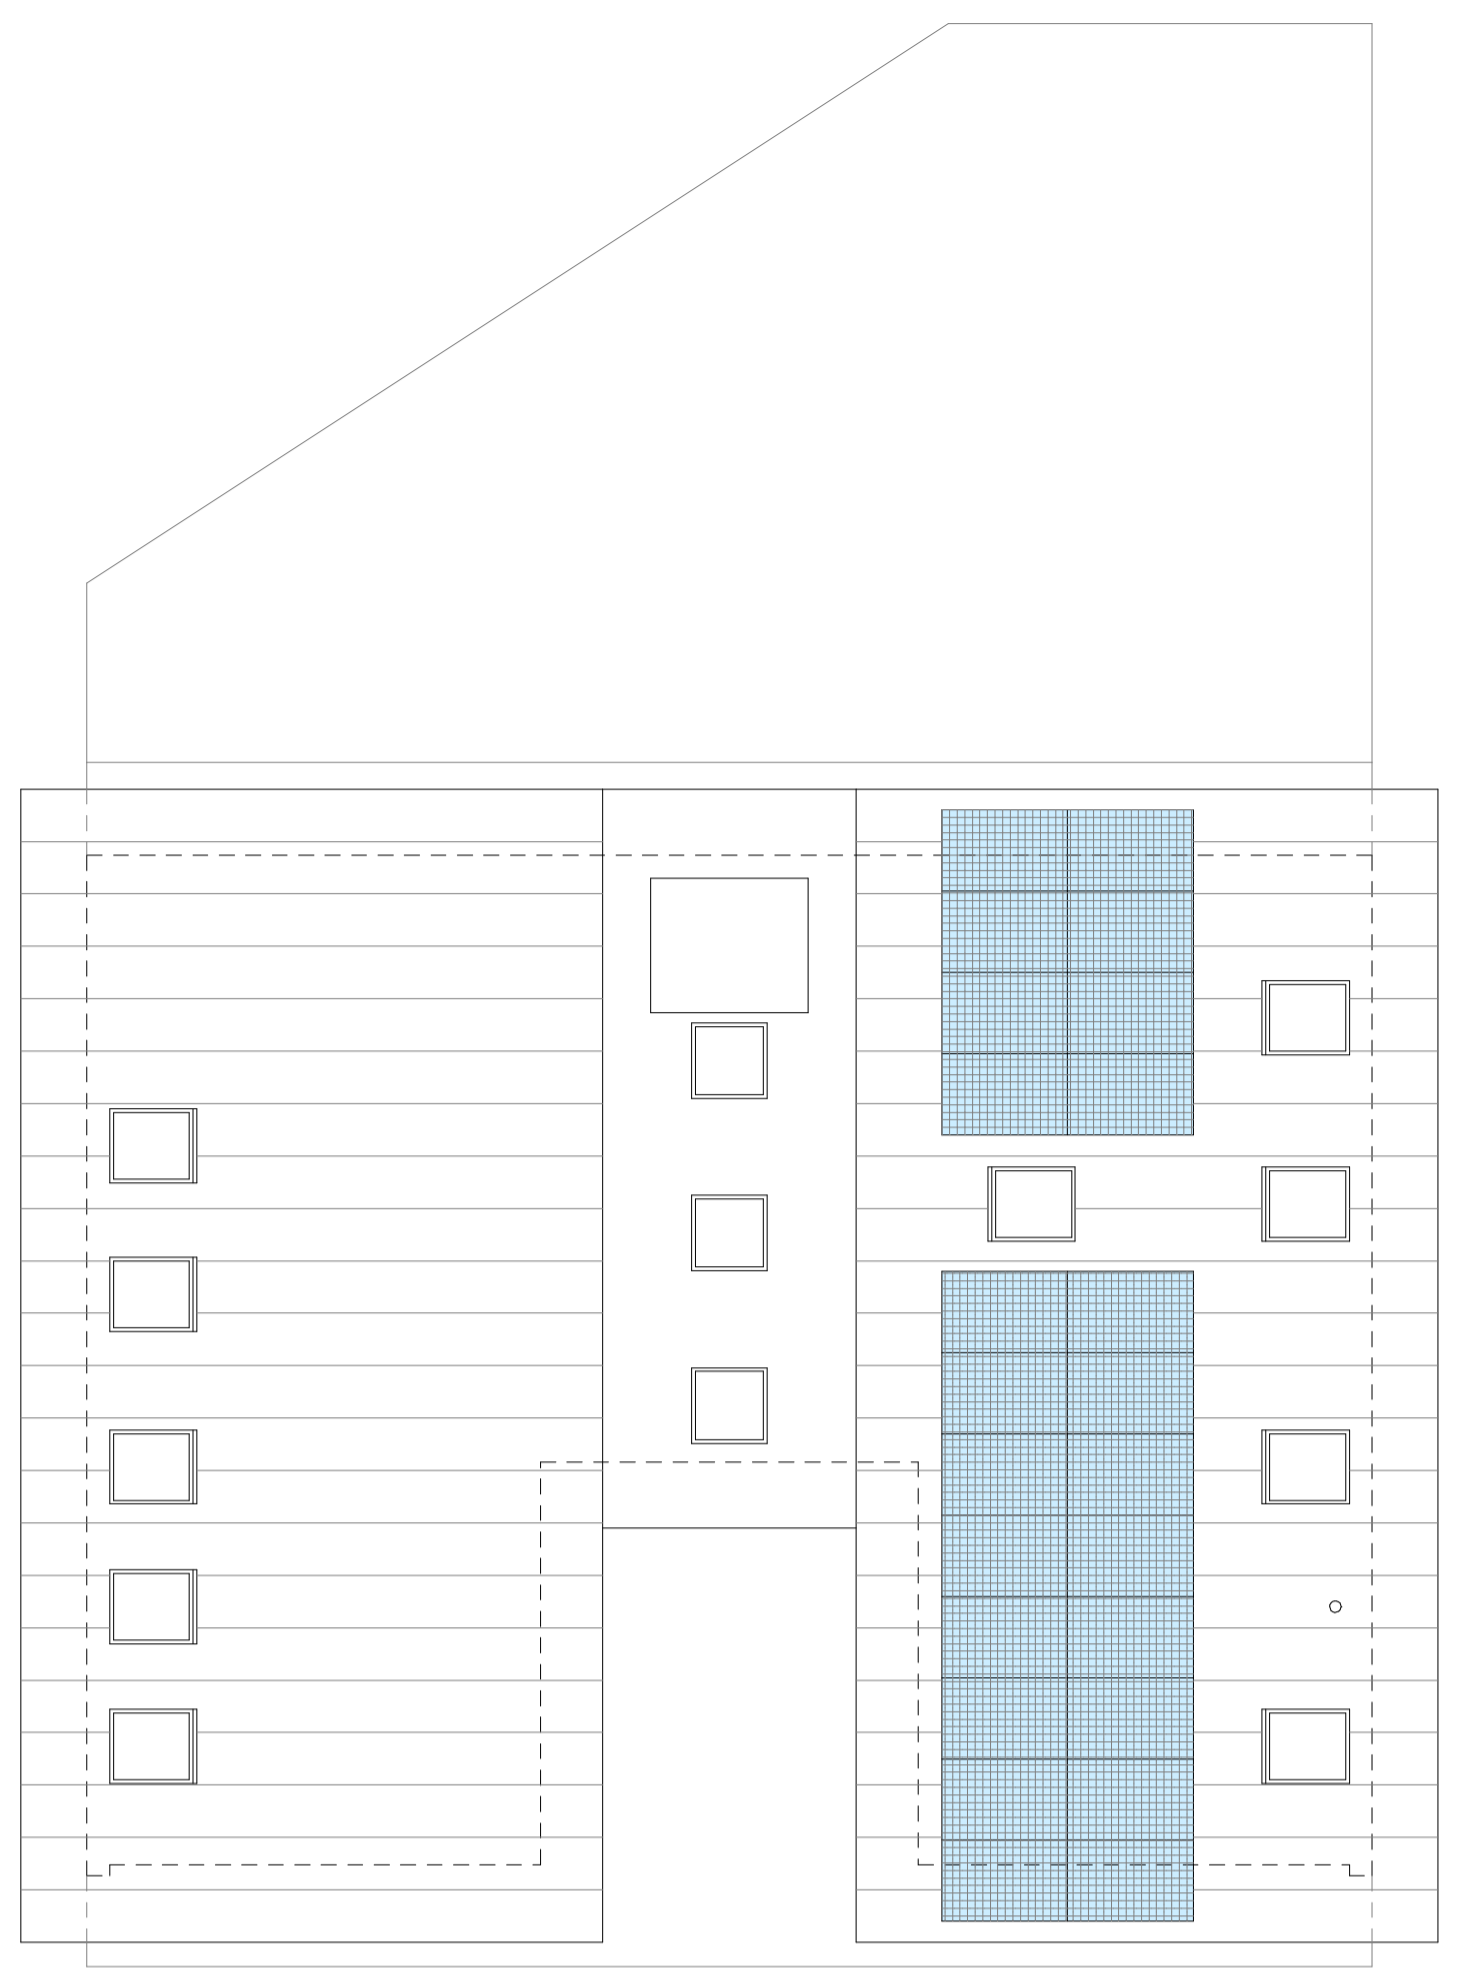



FIRST FLOOR PLAN

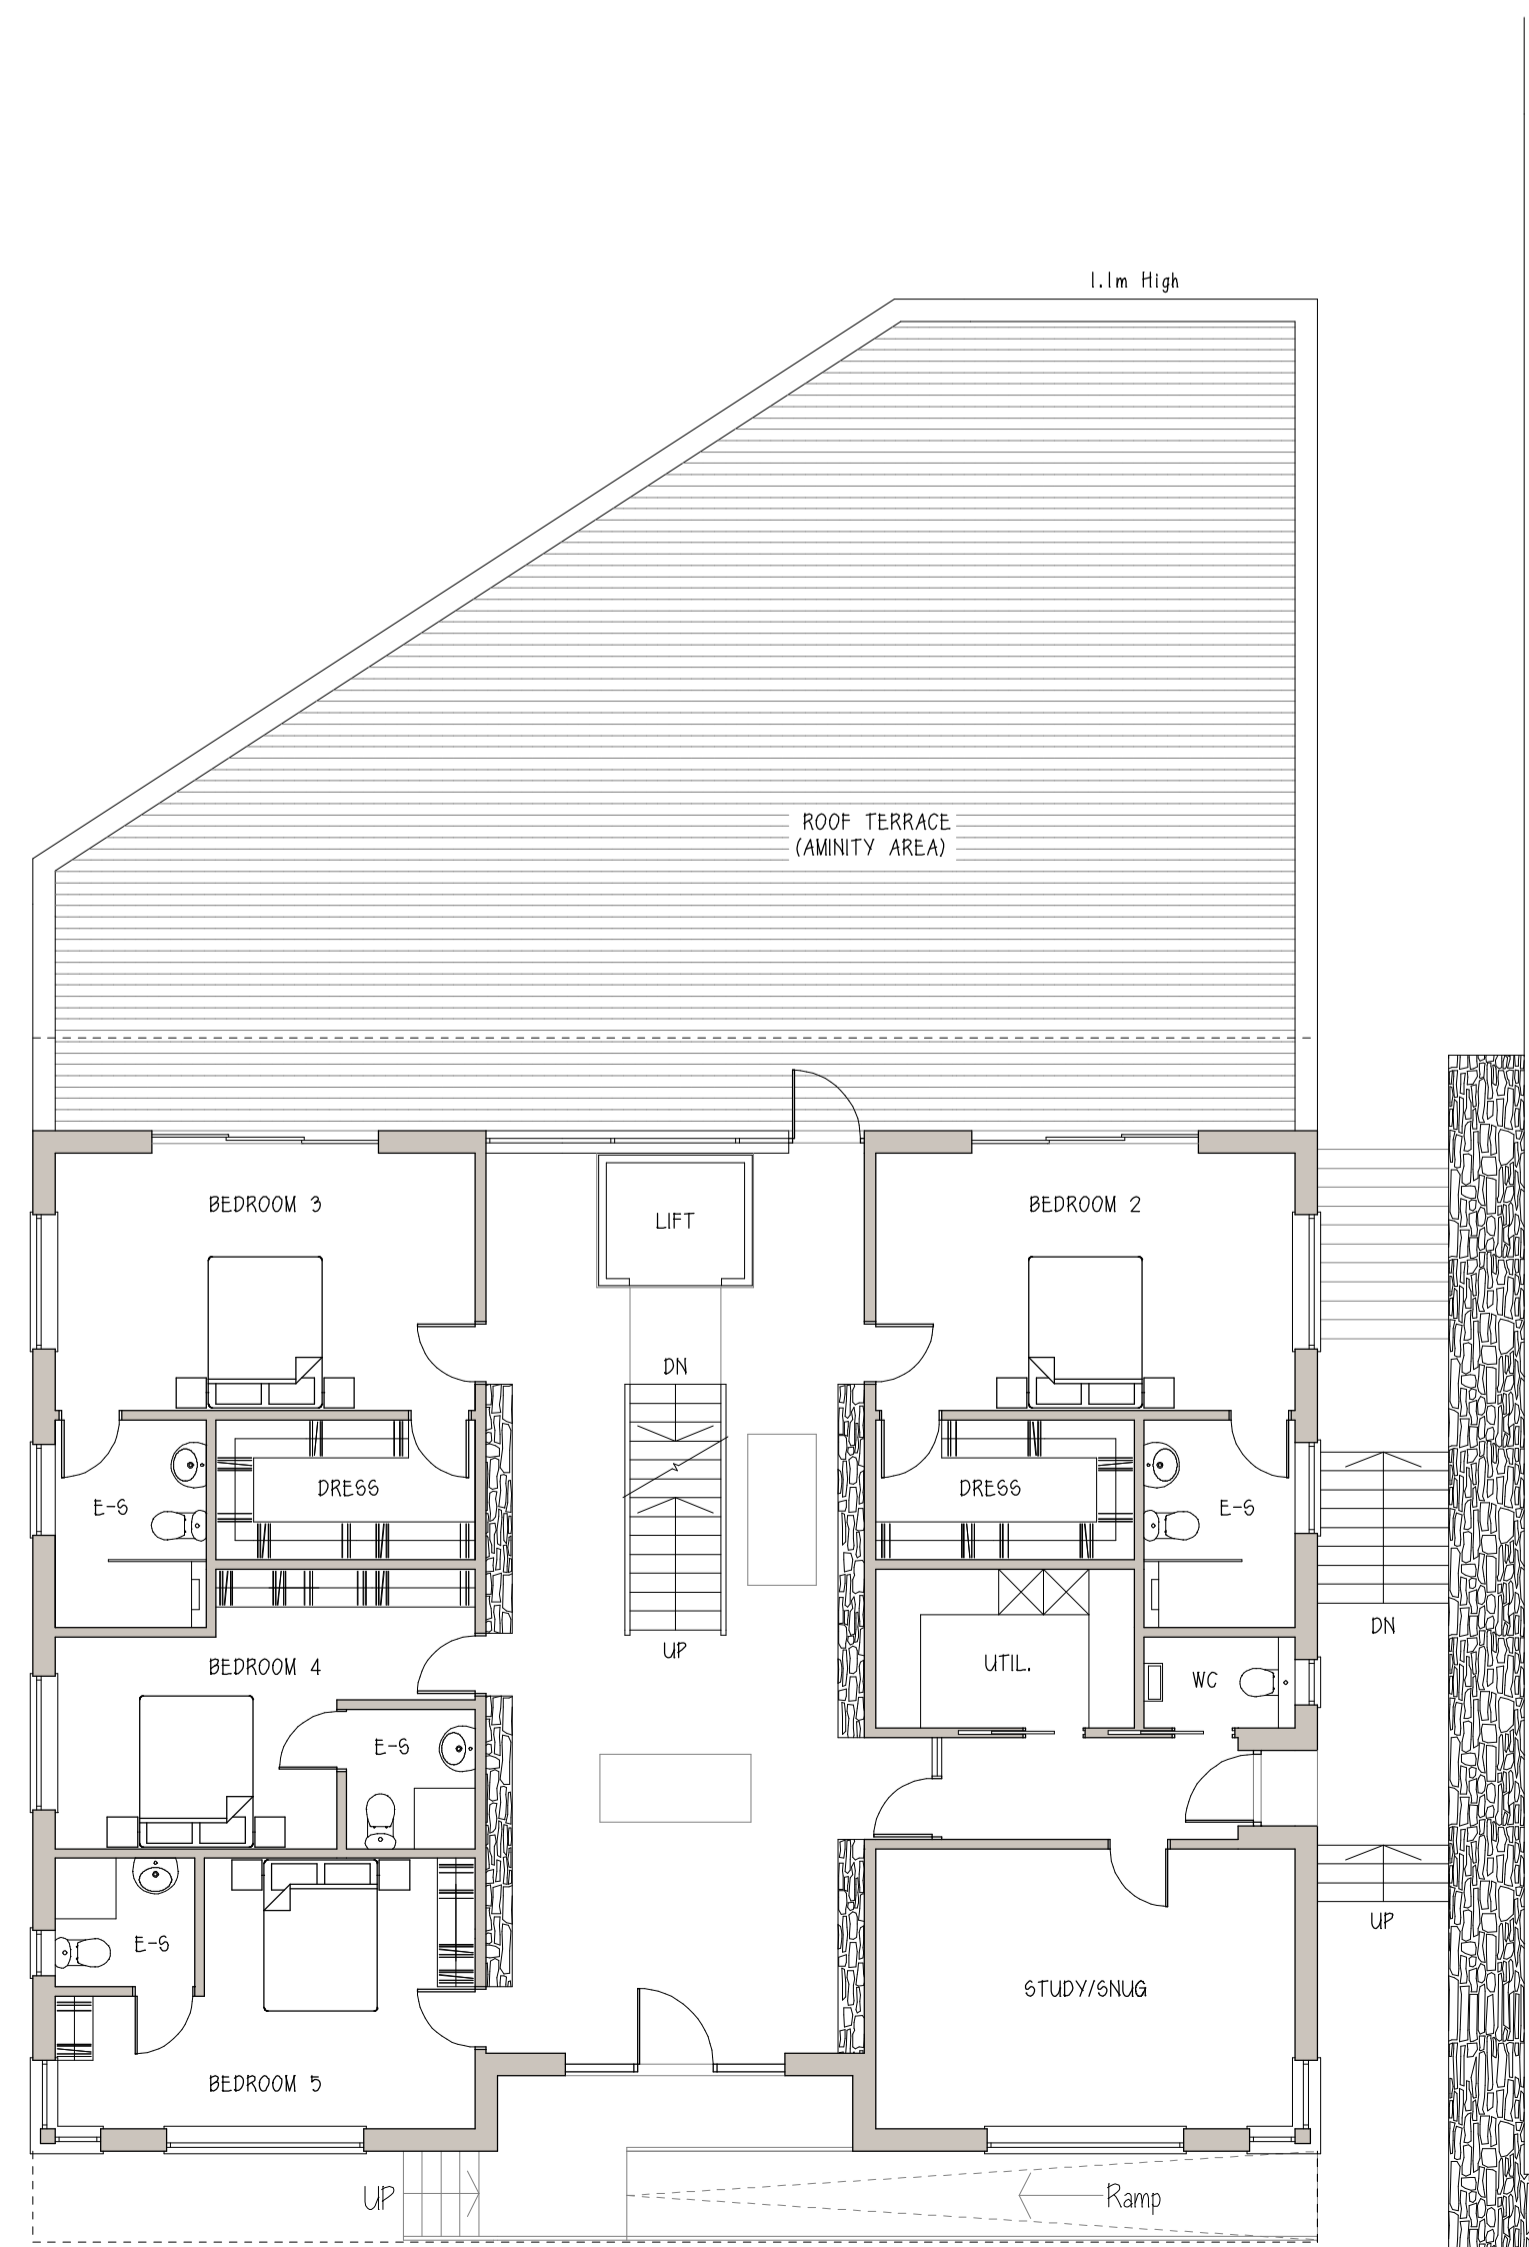

ROOF PLAN

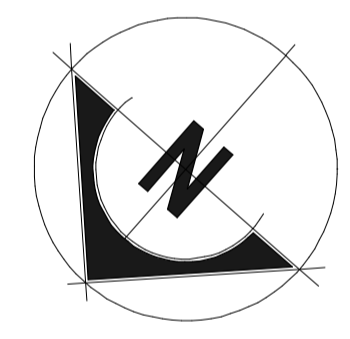

GROUND FLOOR PLAN

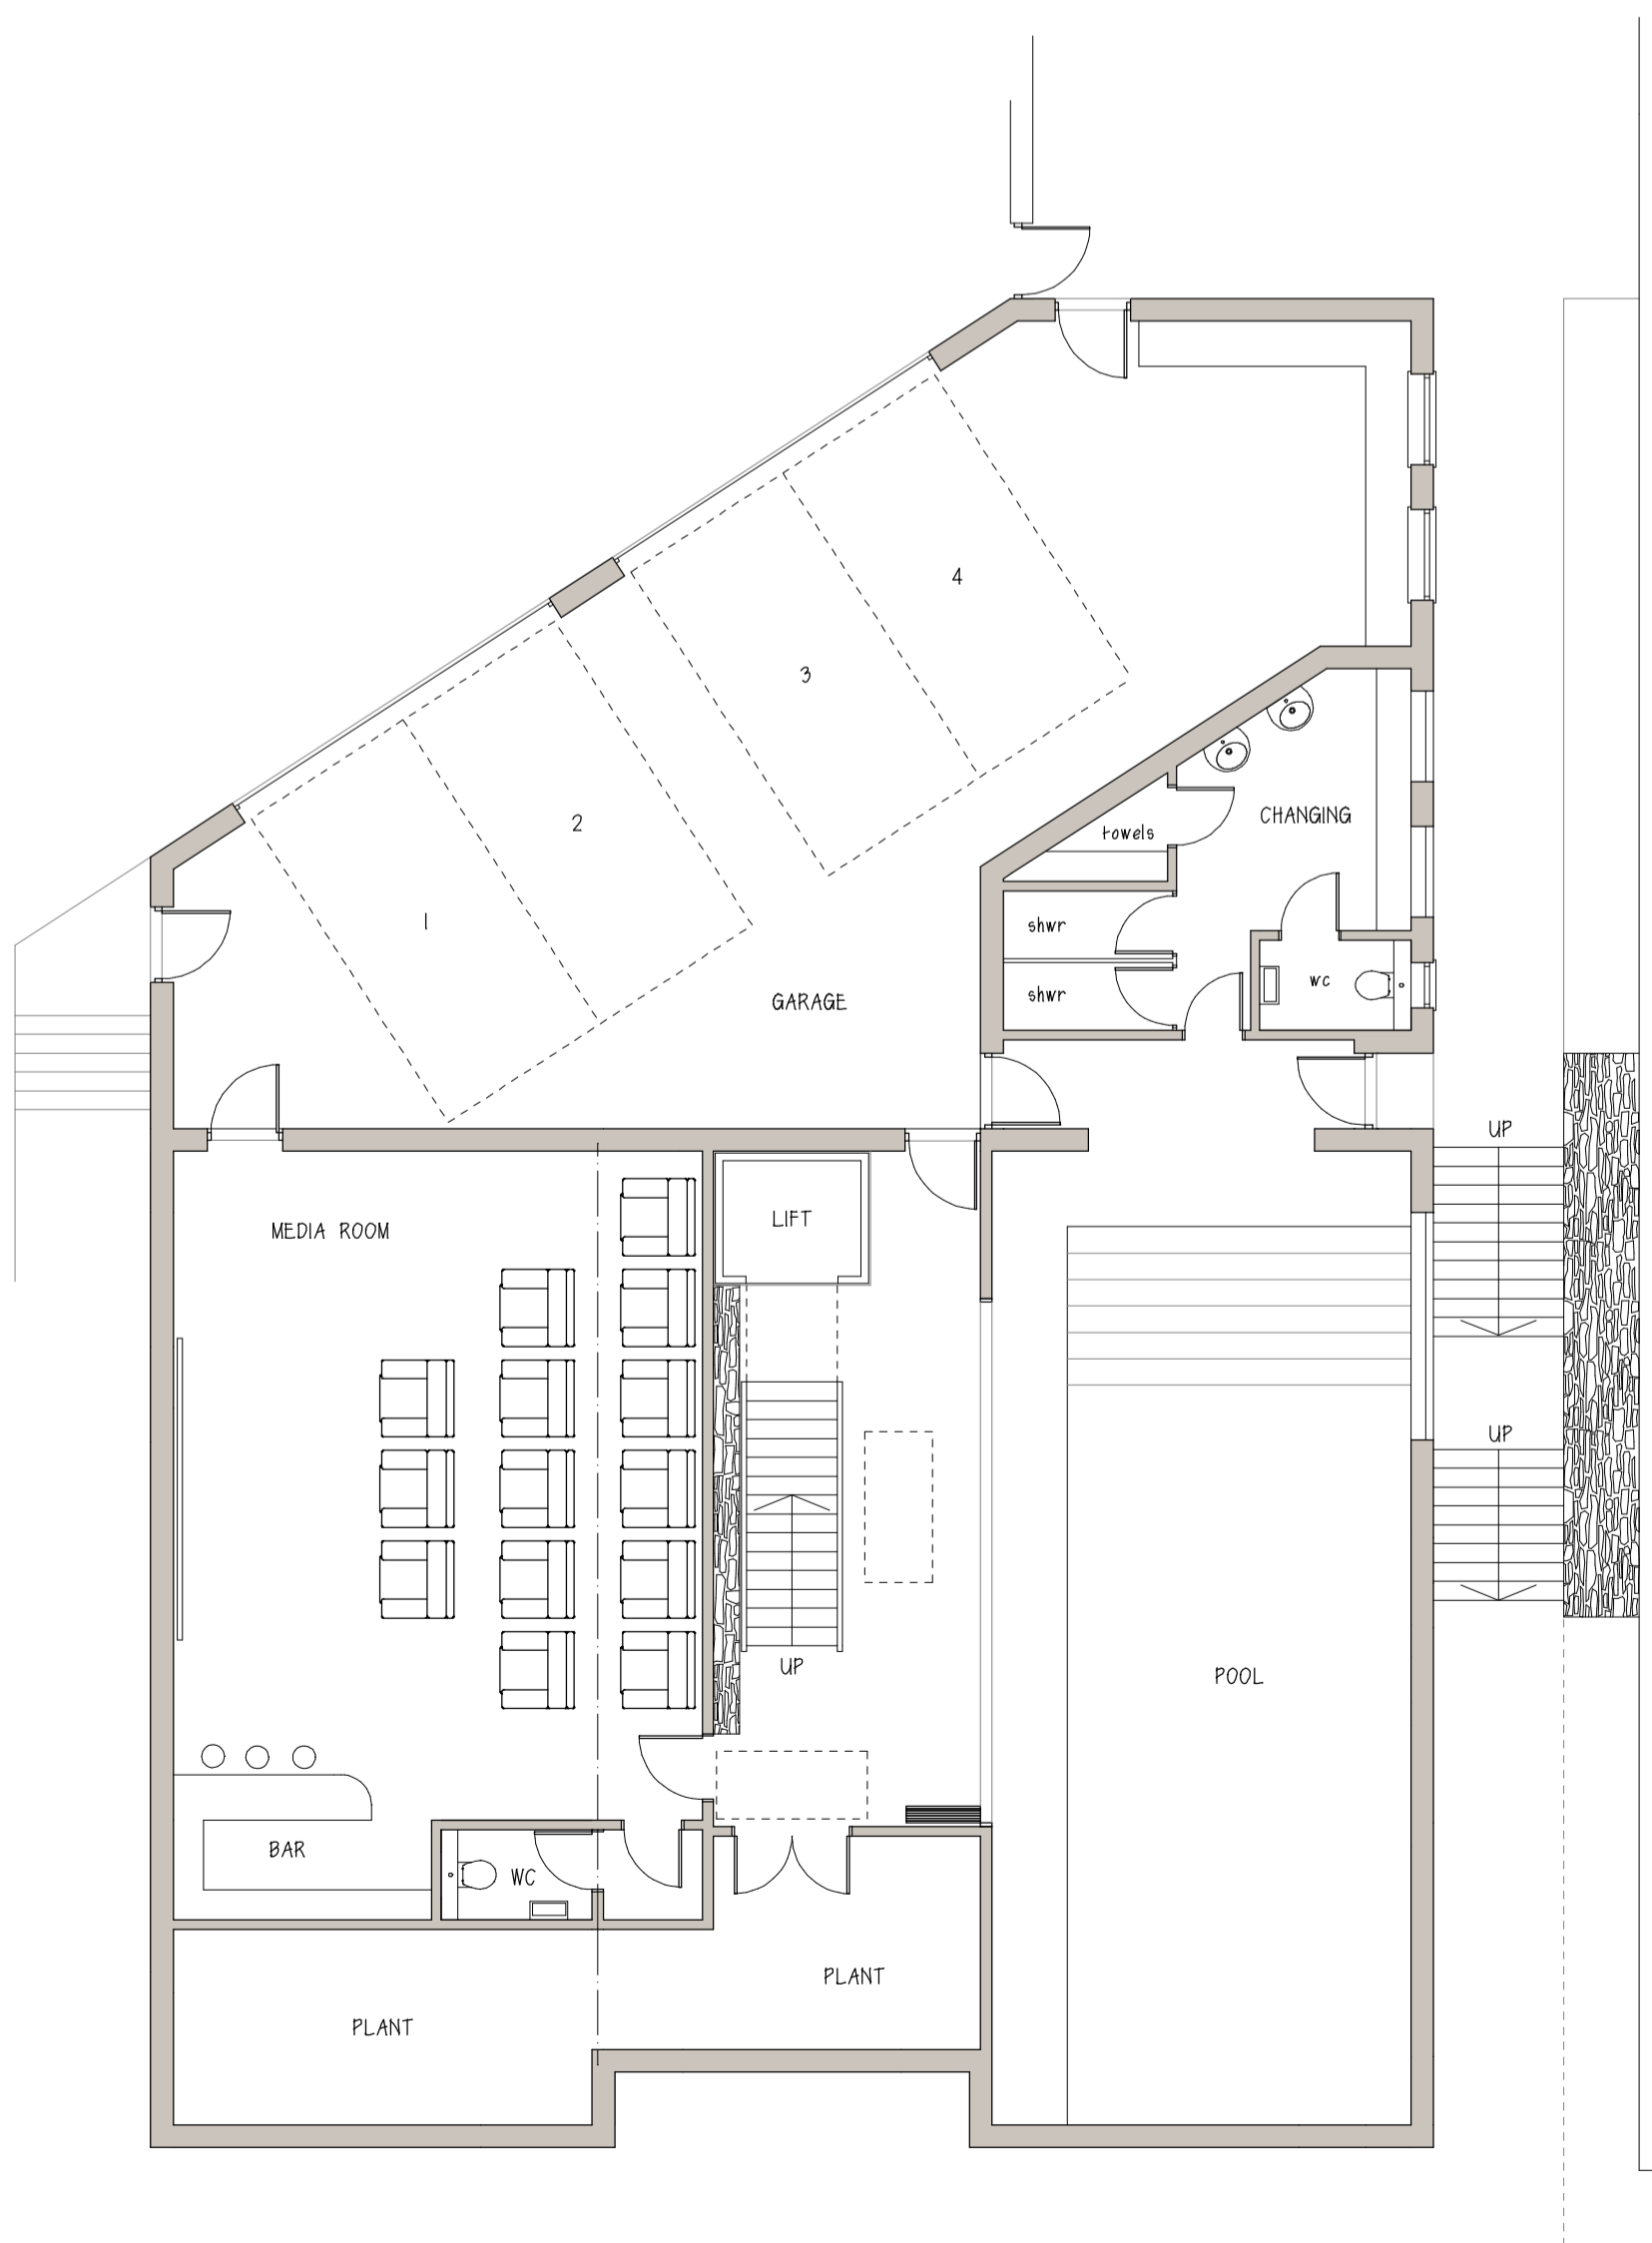

LOWER GROUND FLOOR PLAN

PLANNING ISSUE

DRAWING TITLE :
**PROPOSED REPLACEMENT DWELLING
 & 19No. INDUSTRIAL UNITS**

PROJECT TITLE :
**'BEMBRIDGE BOATYARD,
 PILOTS HOUSE & QUAYSIDE'
 EMBANKMENT ROAD
 BEMBRIDGE
 ISLE OF WIGHT
 PO35 5NR**

SCALE: 1:100	JOB NO.	DWG NO.	REV.
SHEET: A1	406 : 3 : A		
DATE: MARCH 2023			

cpa
 DEANPARKMAN architecture Ltd
 ARCHITECTURAL CONSULTANT & SURVEYOR
 Corner House, 68-70 Lugley Street,
 Newport, Isle of Wight, PO30 5ET
 T: 01983 523709
 M: 07729778111
 E: dean@deanparkman.co.uk
 www.deanparkman.co.uk