



NORTH WEST ELEVATION

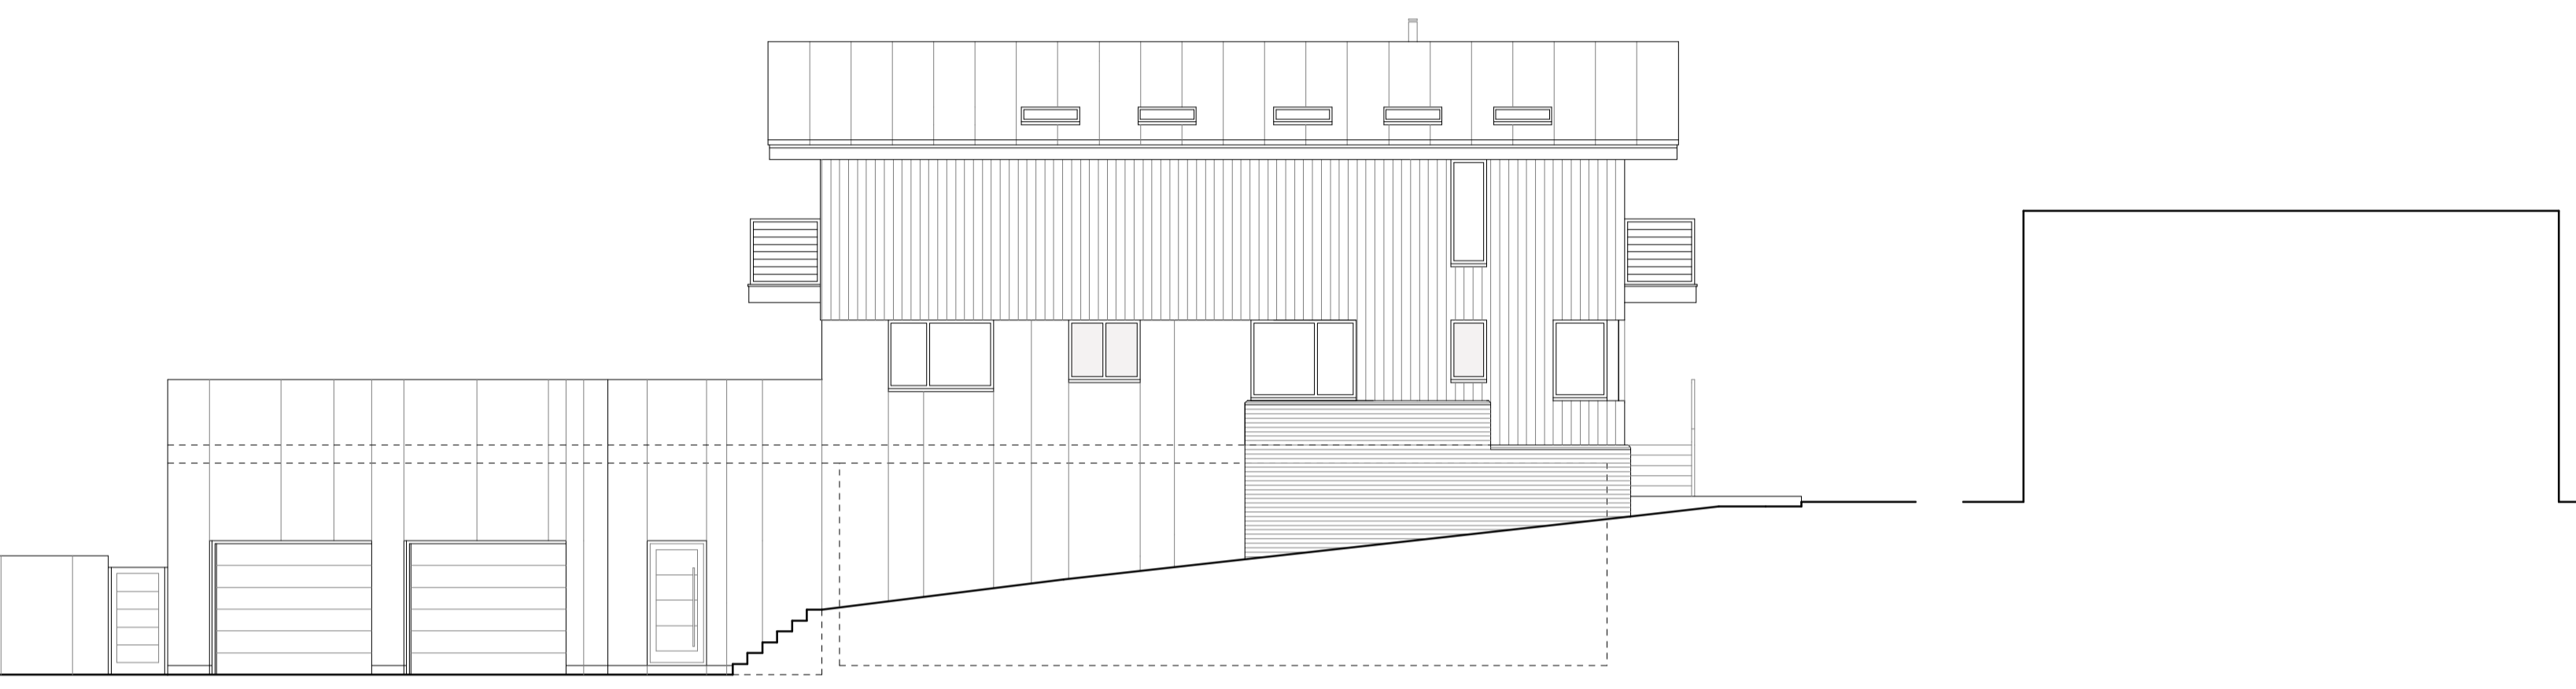

SOUTH WEST ELEVATION




NORTH EAST ELEVATION

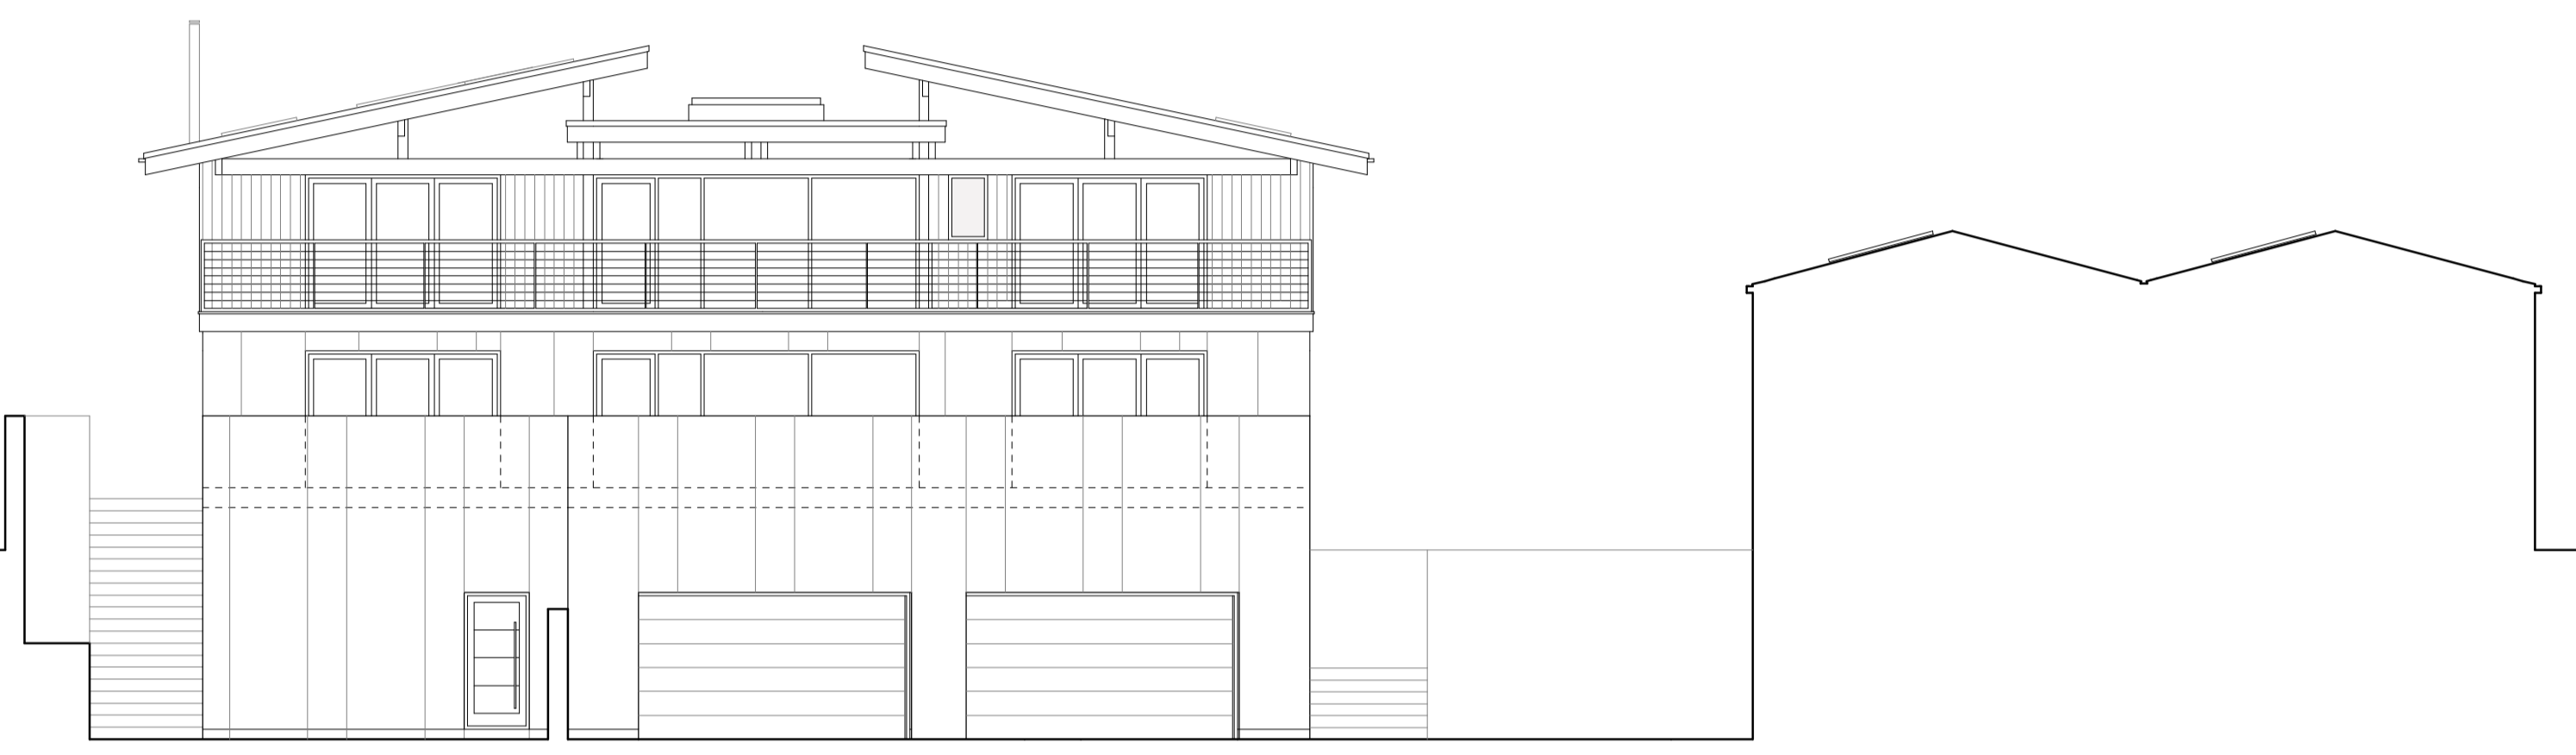

SOUTH EAST ELEVATION

- MATERIALS PALETTE:
1. Zinc raised seam roof
 2. Anthracite grey clad framing
 3. Vertical Hardie VL Plank cladding (Slate Grey)
 4. Vandersanden Zero brickwork plinth (black)
 5. Natural stonework
 6. Anthracite grey window + door frames
 7. In-situ concrete
 8. Gabion

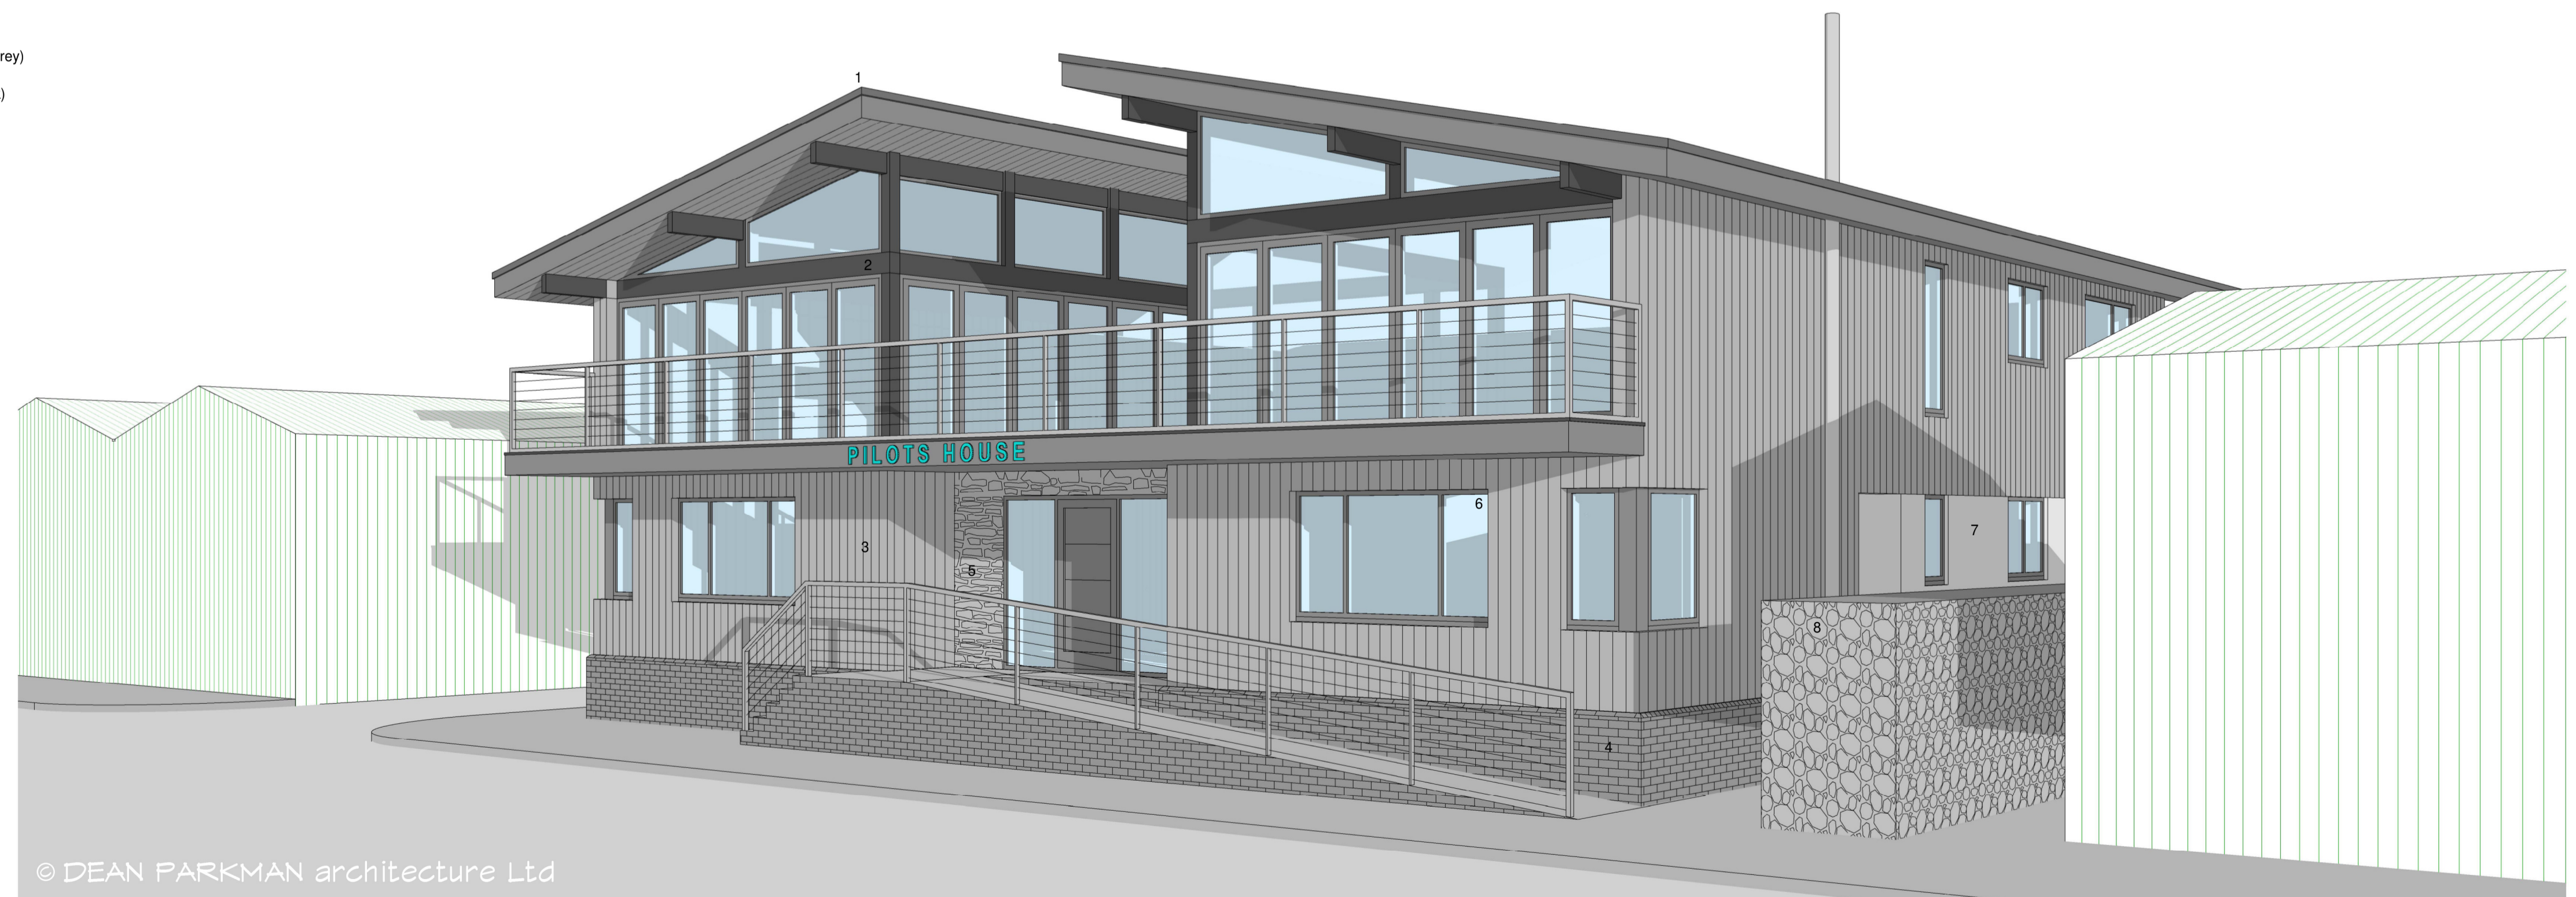

© DEAN PARKMAN architecture Ltd

WESTERN PERSPECTIVE

PLANNING ISSUE

DRAWING TITLE :			
PROPOSED REPLACEMENT DWELLING £ 19No. INDUSTRIAL UNITS			
PROJECT TITLE :			
'BEMBRIDGE BOATYARD, PILOTS HOUSE & QUAYSIDE' EMBANKMENT ROAD BEMBRIDGE ISLE OF WIGHT PO35 5NR			
SCALE :	1:100	JOB NO.	DWG NO.
SHEET :	A1	406 : 4 : A	
DATE :	MARCH 2023	REV.	
DEANPARKMAN architecture Ltd ARCHITECTURAL CONSULTANT & SURVEYOR Corner House, 68-70 Lugley Street, Newport, Isle of Wight, PO30 5ET T: 01983 523709 M: 07729778111 E: dean@deanparkman.co.uk www.deanparkman.co.uk			

