

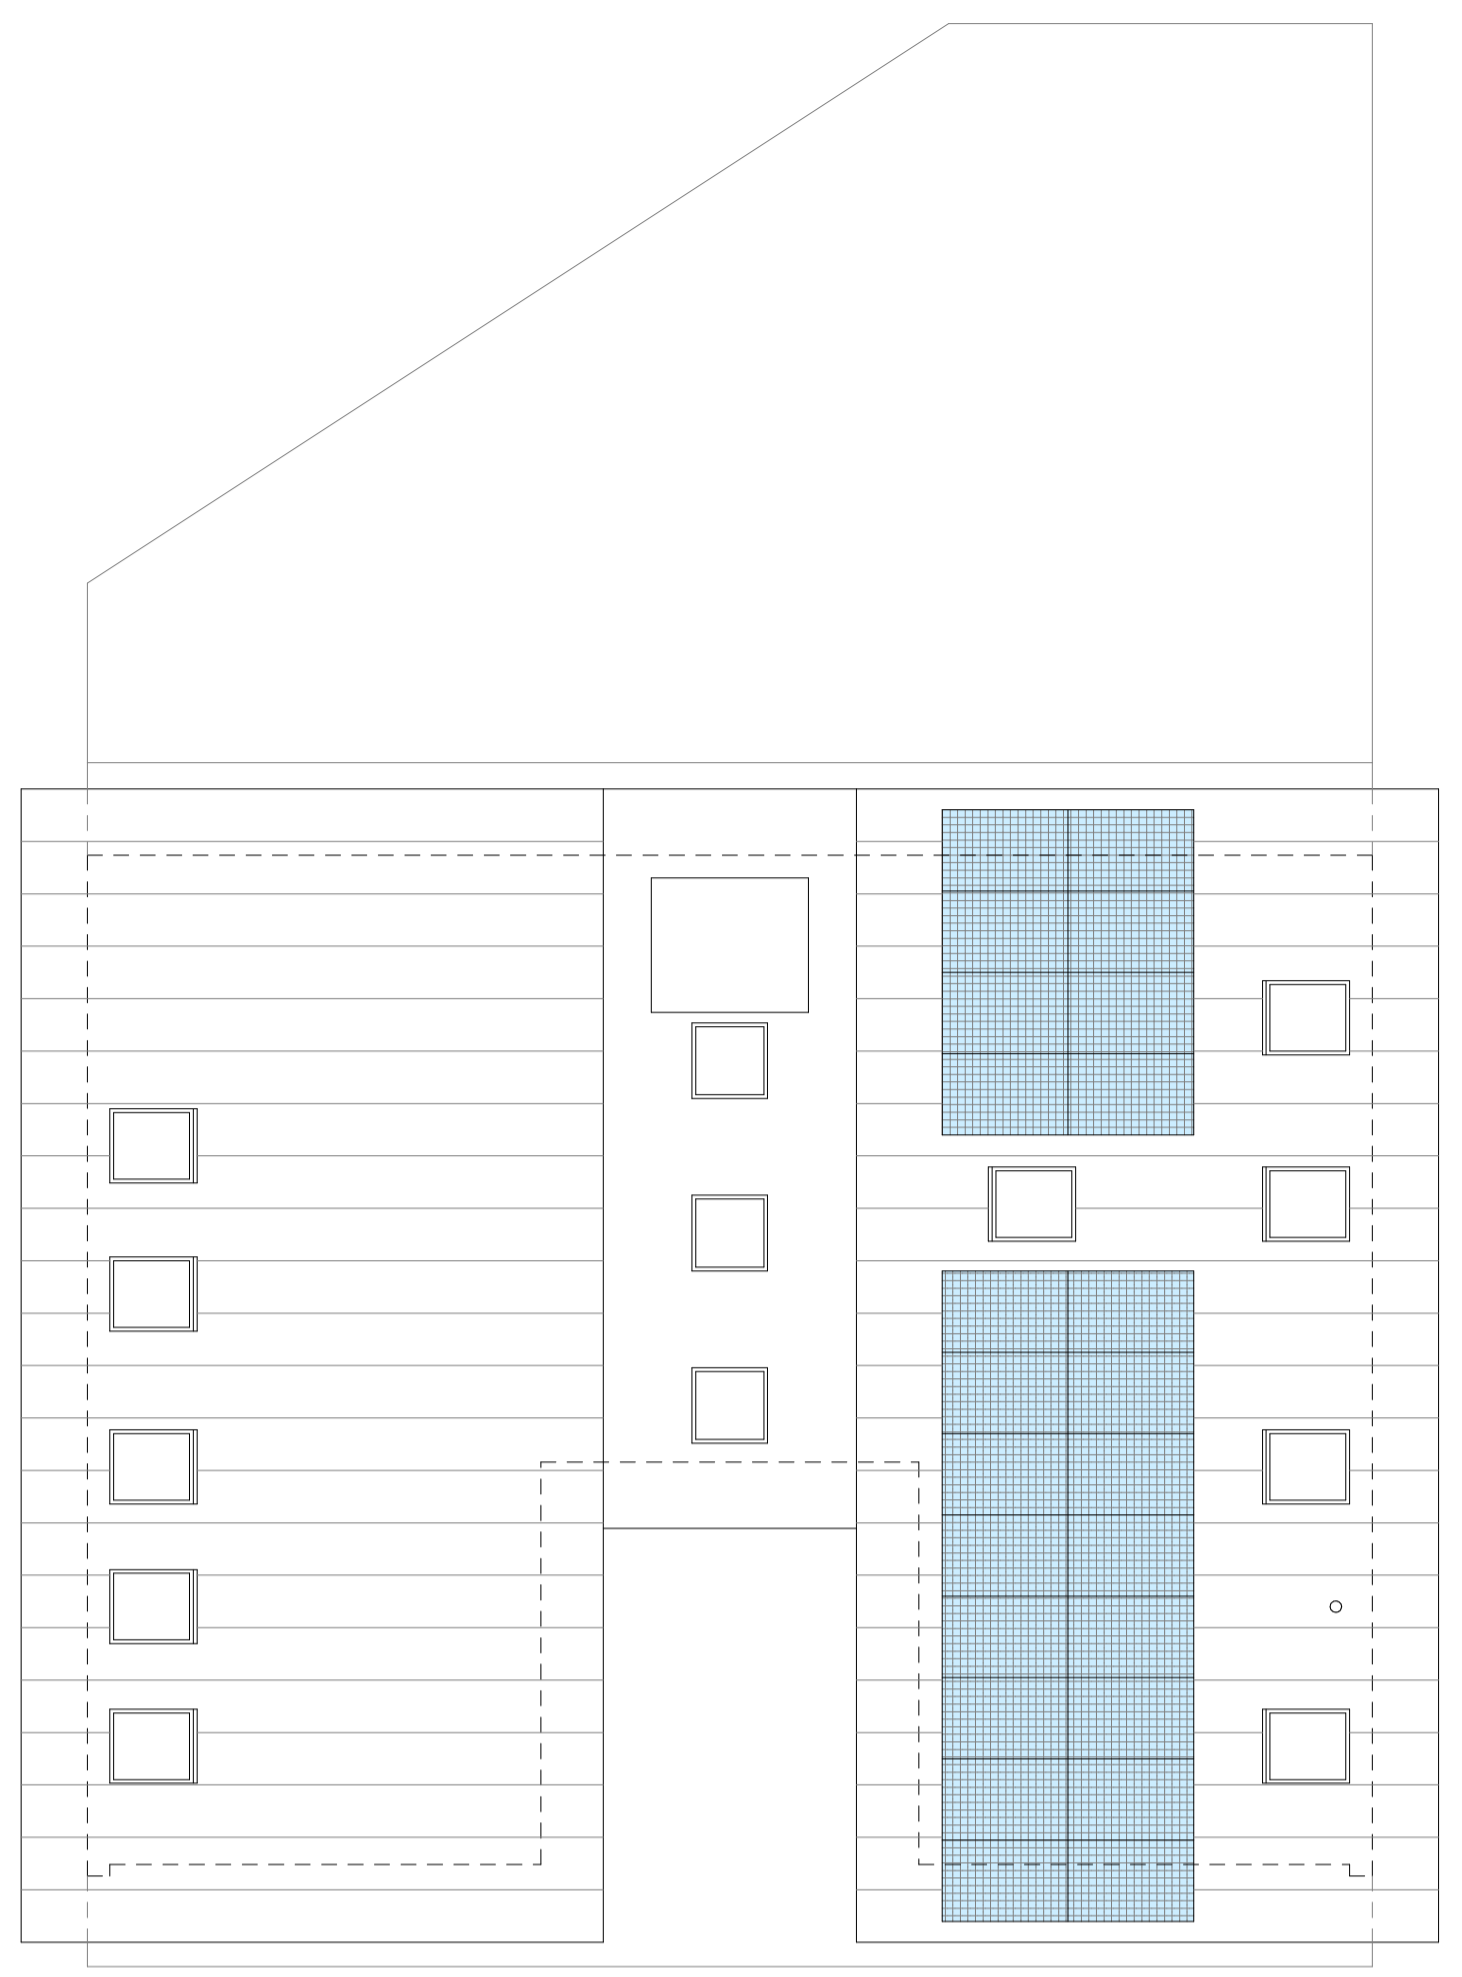



FIRST FLOOR PLAN

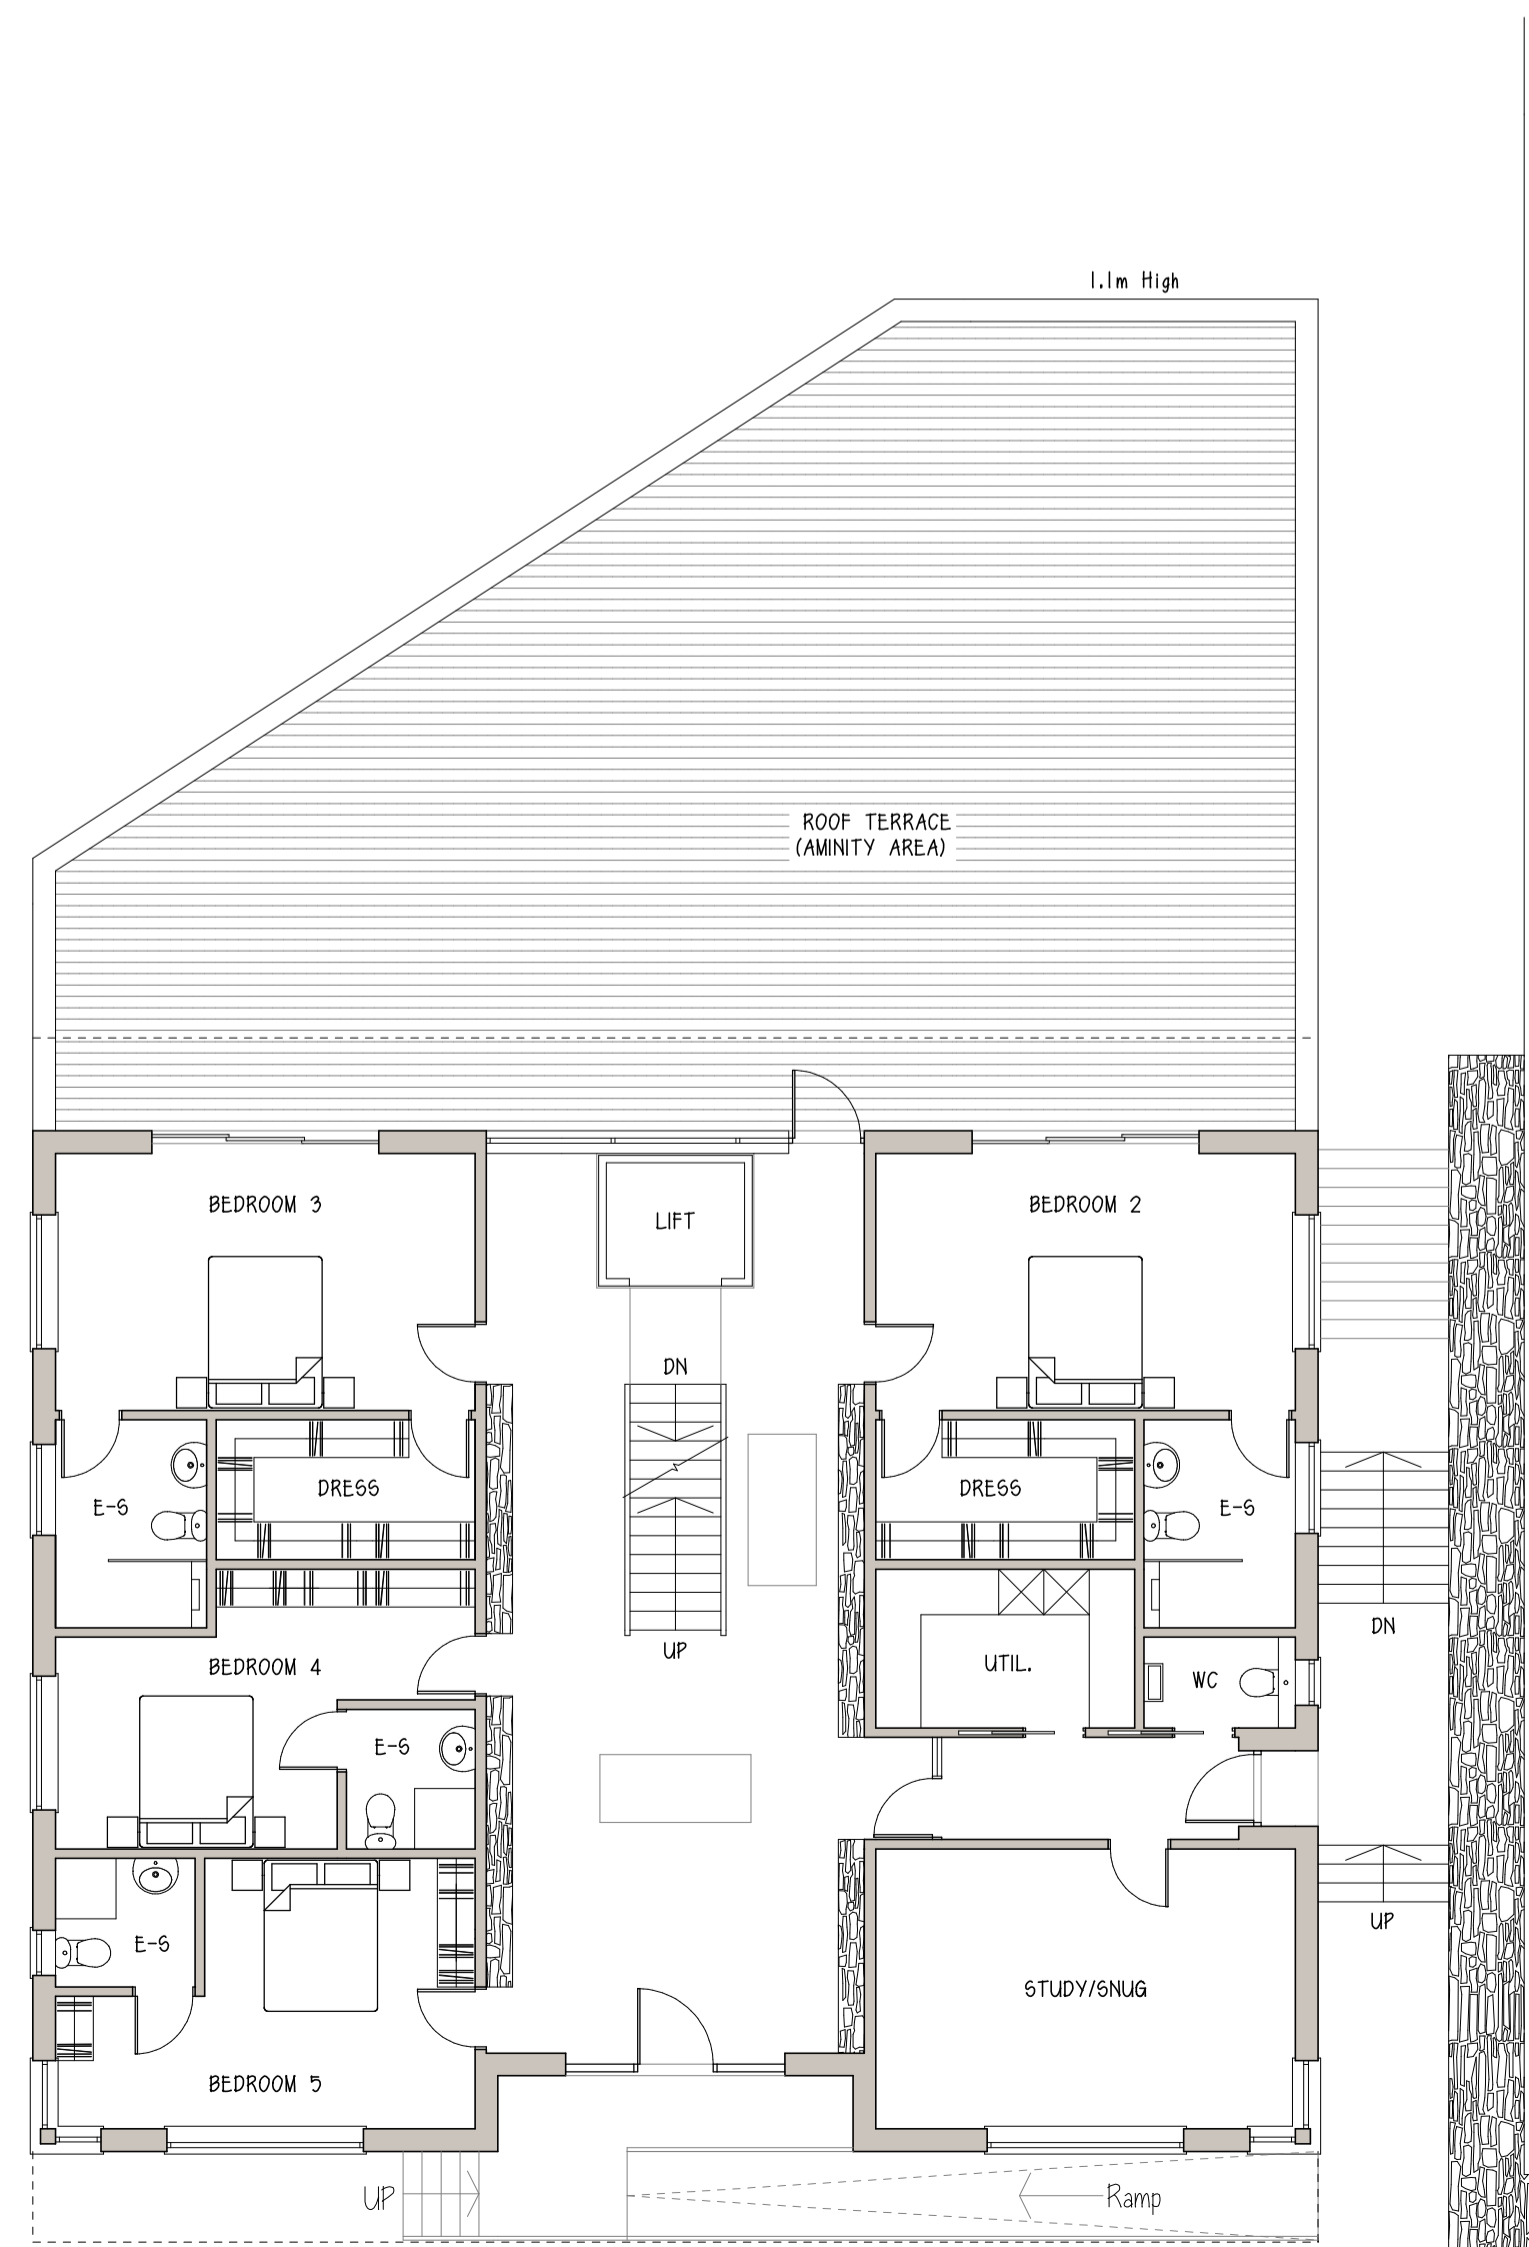

ROOF PLAN

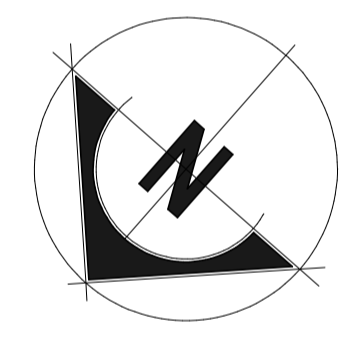


GROUND FLOOR PLAN

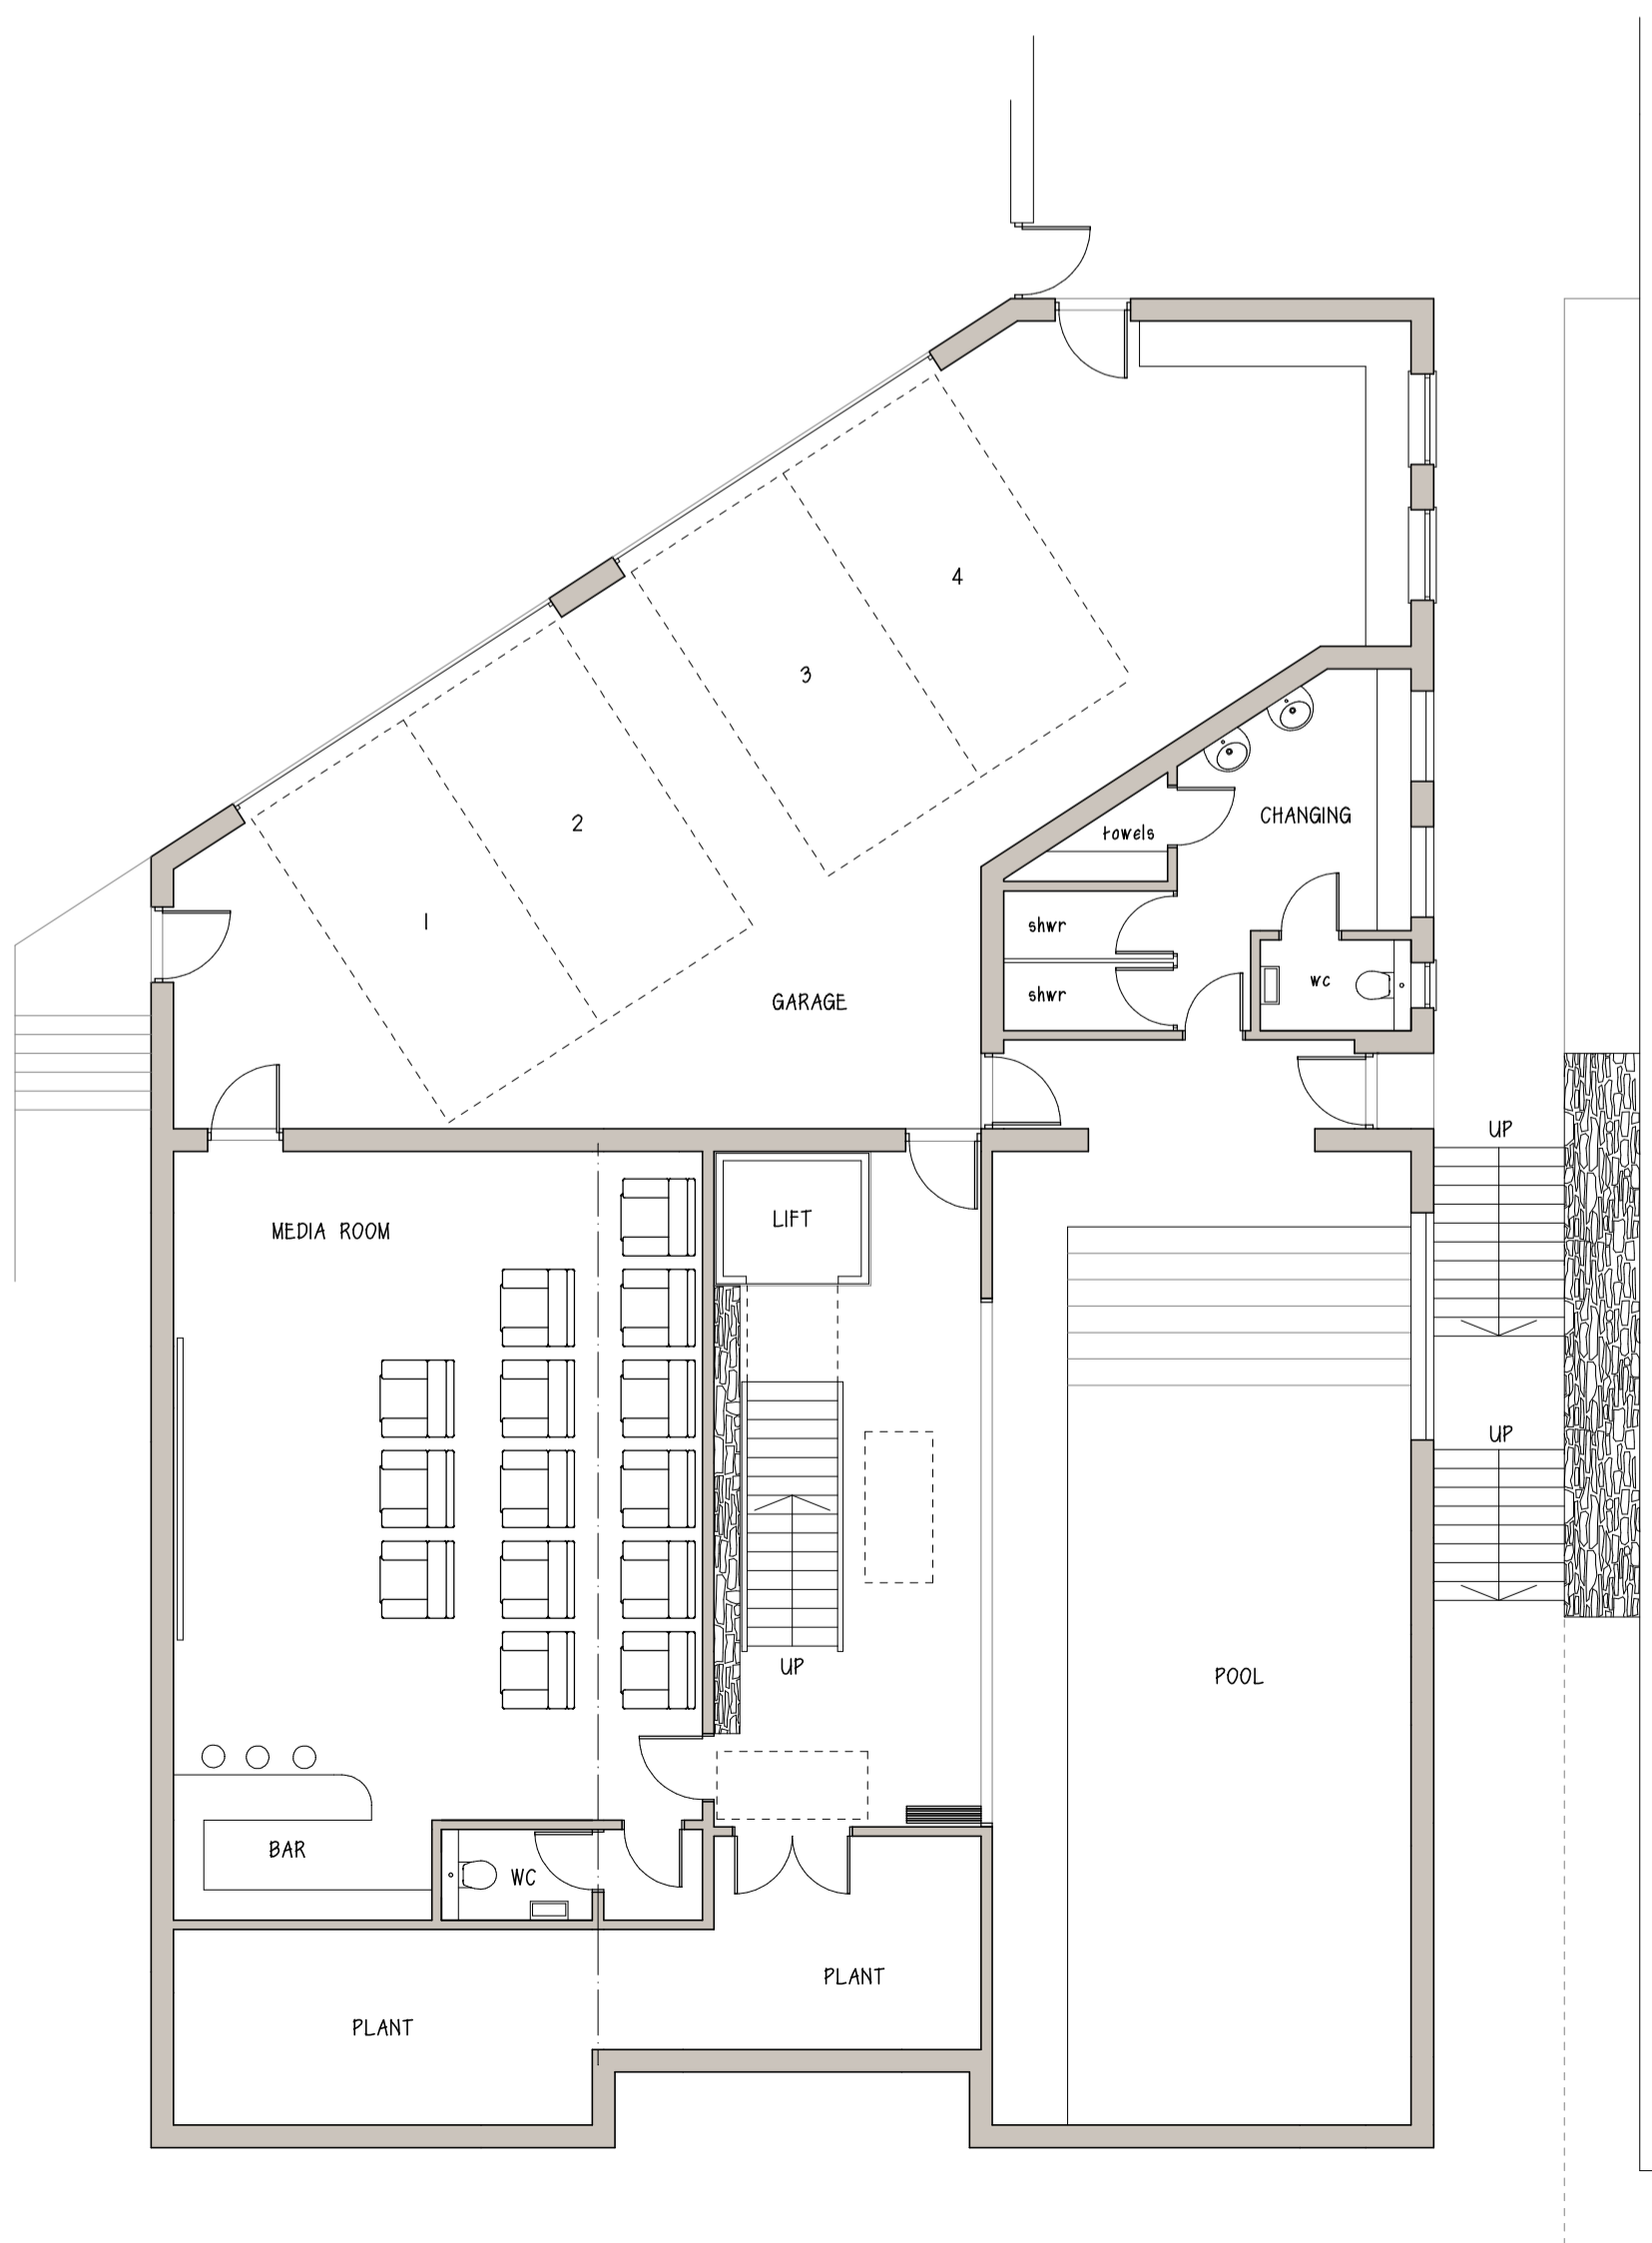

LOWER GROUND FLOOR PLAN

PLANNING ISSUE

| | | | |
|--|-------------|---------|------|
| DRAWING TITLE : | | | |
| PROPOSED REPLACEMENT DWELLING £ 19No. INDUSTRIAL UNITS | | | |
| PROJECT TITLE : | | | |
| 'BEMBRIDGE BOATYARD, PILOTS HOUSE & QUAYSIDE' EMBANKMENT ROAD BEMBRIDGE ISLE OF WIGHT PO35 5NR | | | |
| SCALE: 1:100 | JOB NO. | DWG NO. | REV. |
| SHEET: A1 | 406 : 3 : B | | |
| DATE: AUGUST 2023 | | | |
|  DEANPARKMAN architecture Ltd ARCHITECTURAL CONSULTANT & SURVEYOR Corner House, 68-70 Lugley Street, Newport, Isle of Wight, PO30 5ET T: 01983 523709 M: 07729778111 E: dean@deanparkman.co.uk www.deanparkman.co.uk | | | |