


North Elevation



West Elevation




South Elevation (including Annexe)

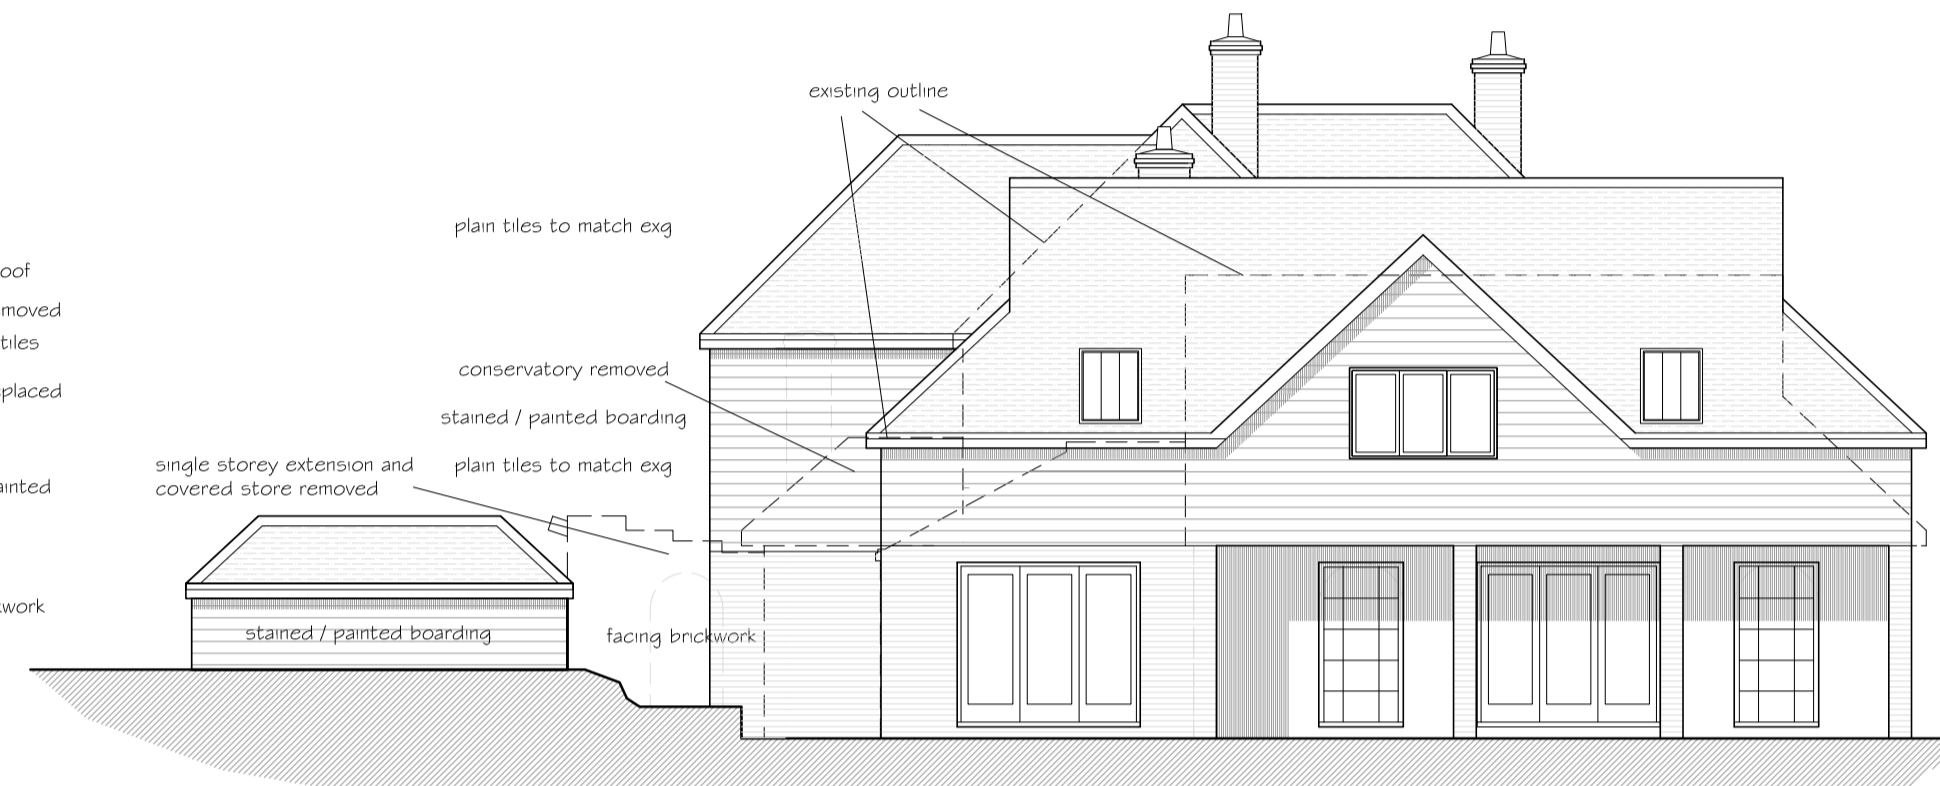


East Elevation




South Elevation (excluding Annexe)

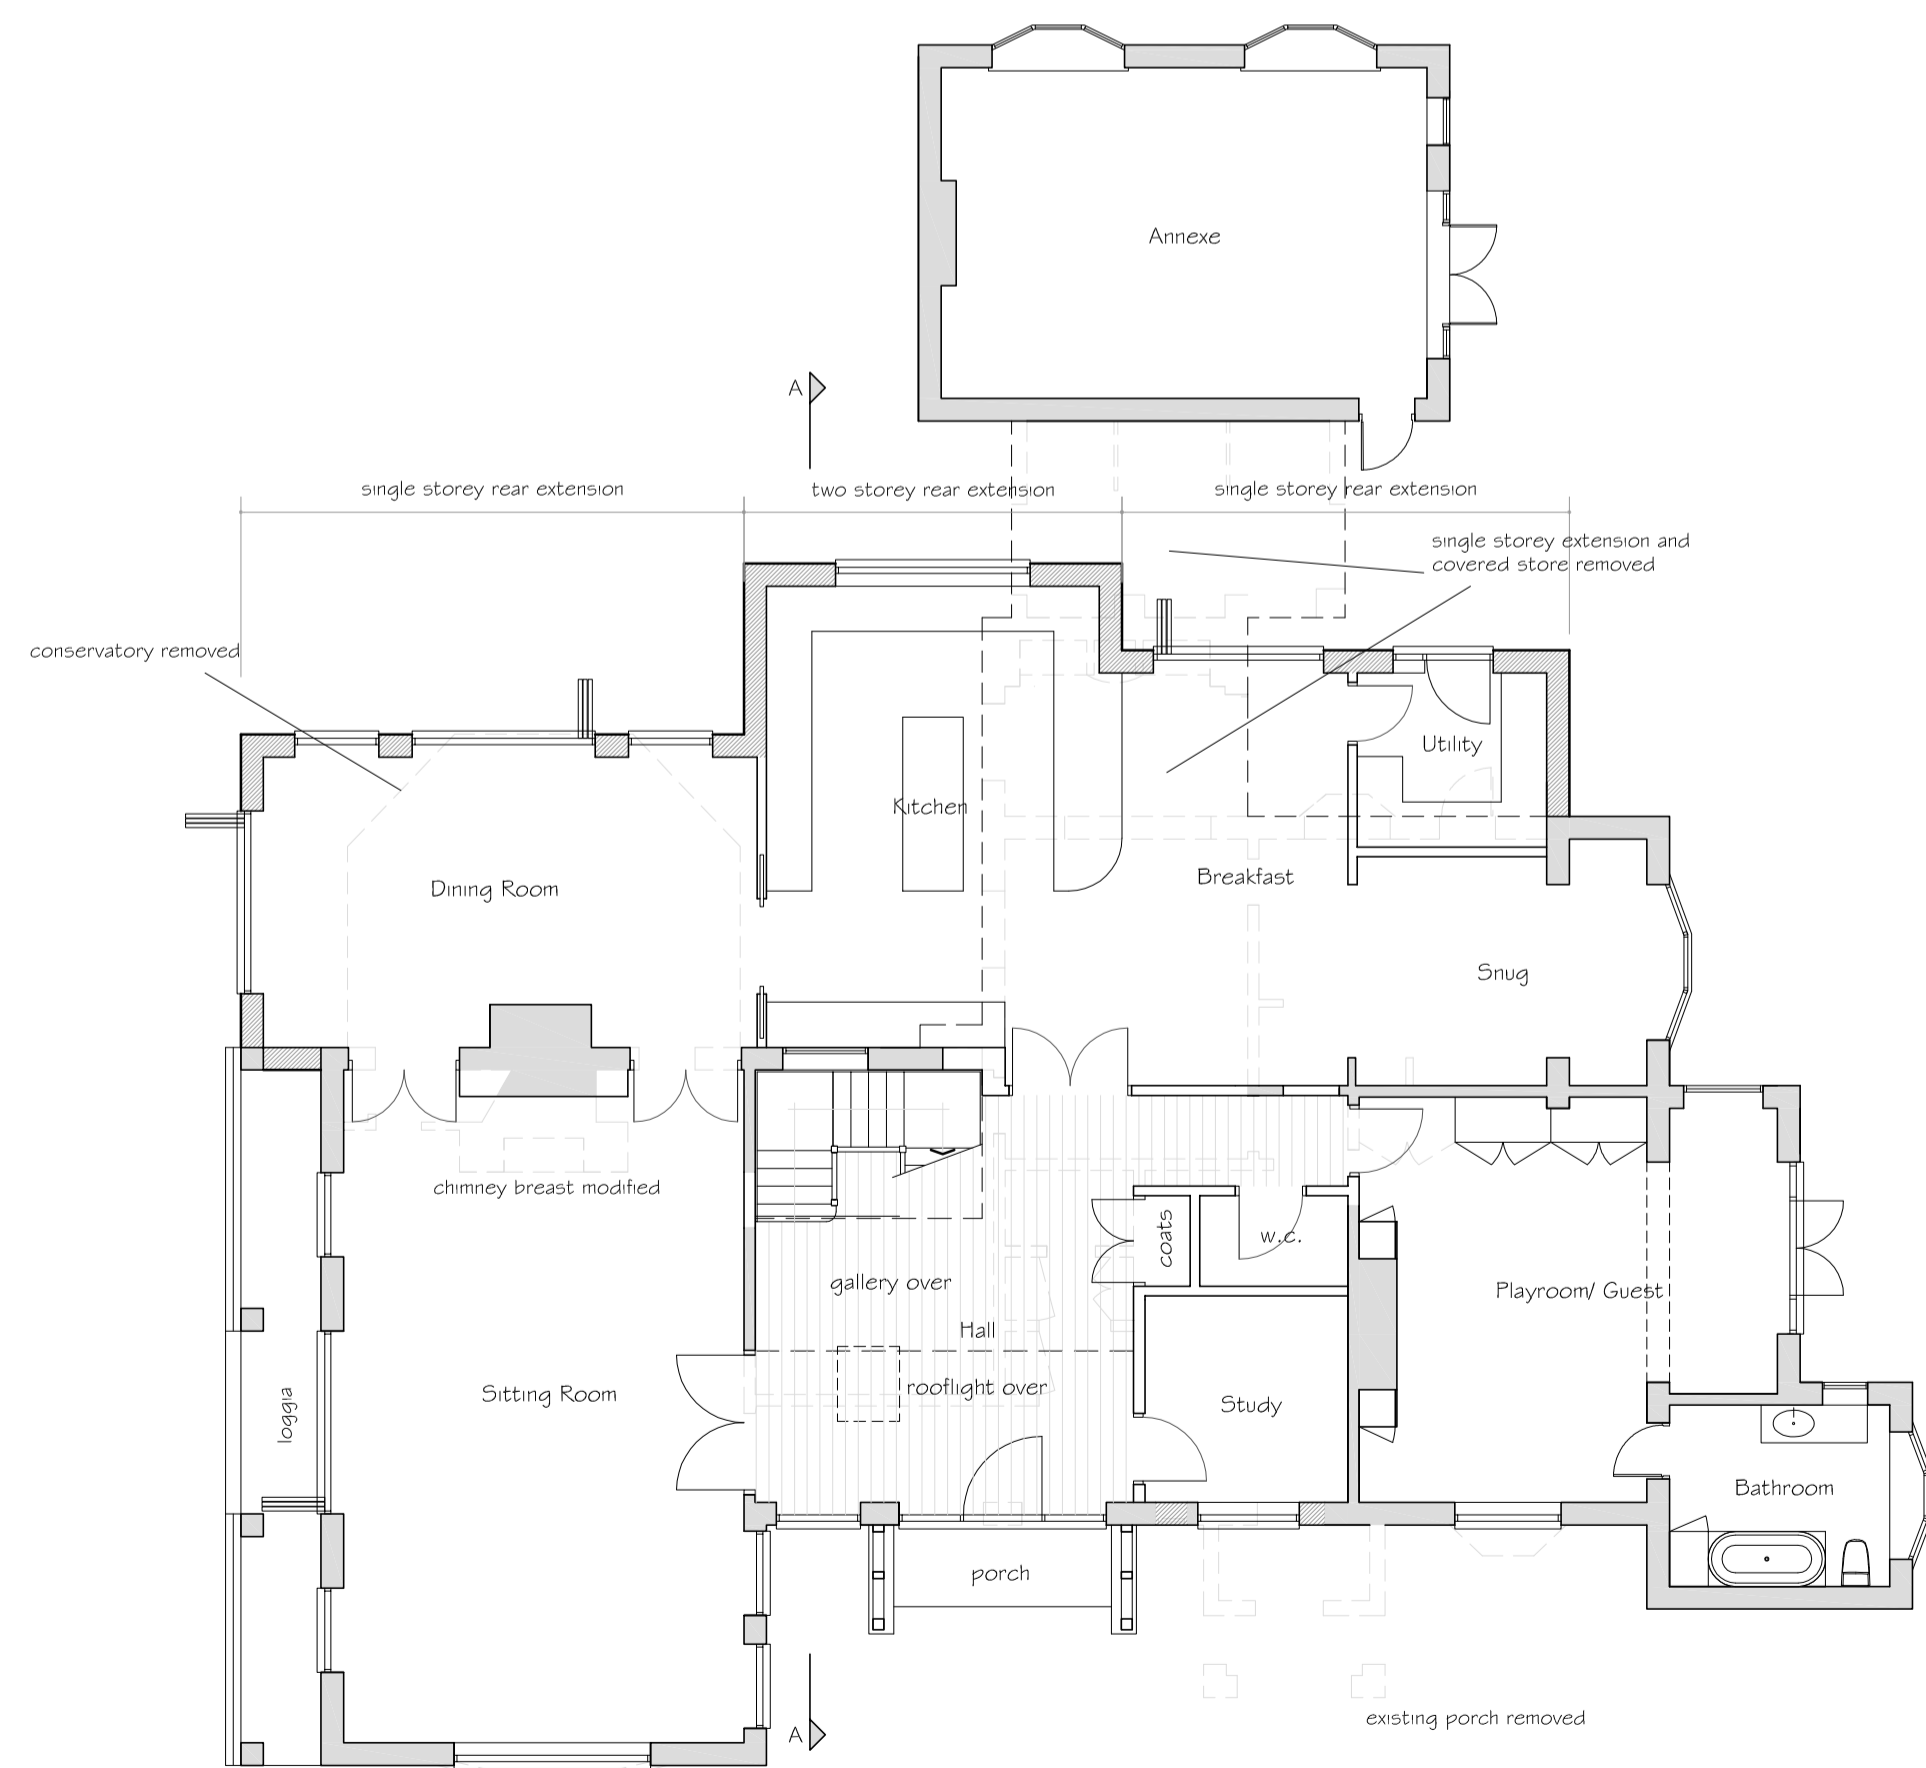


Ground Floor Layout

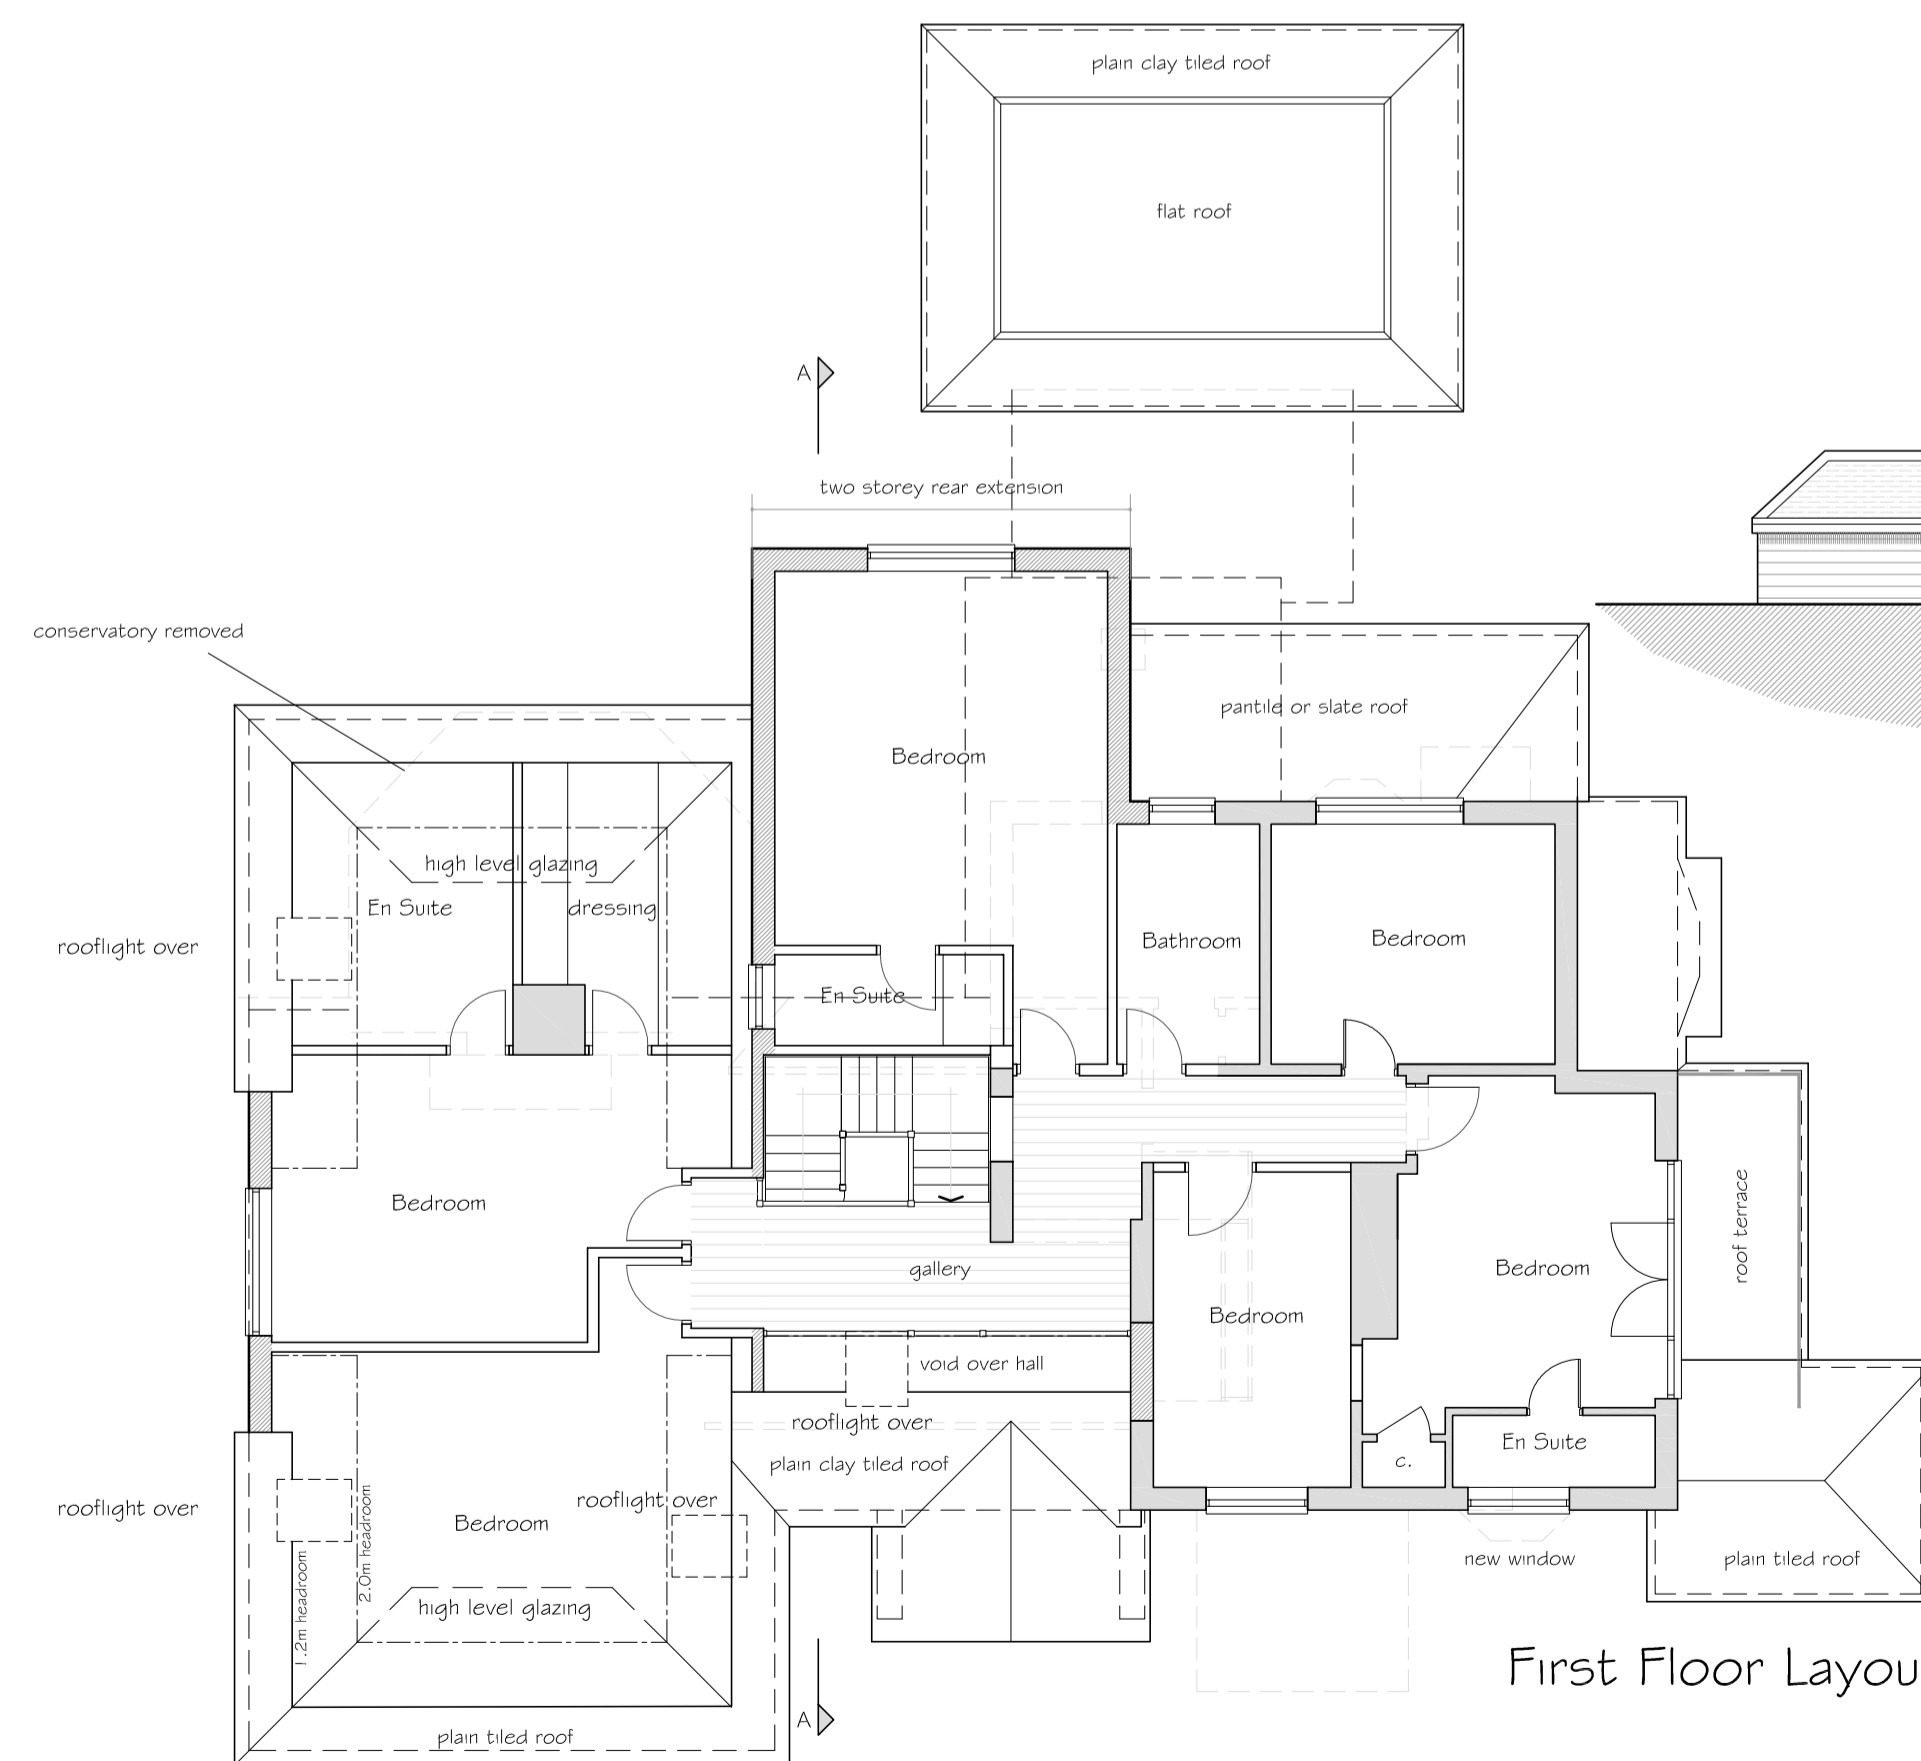

First Floor Layout

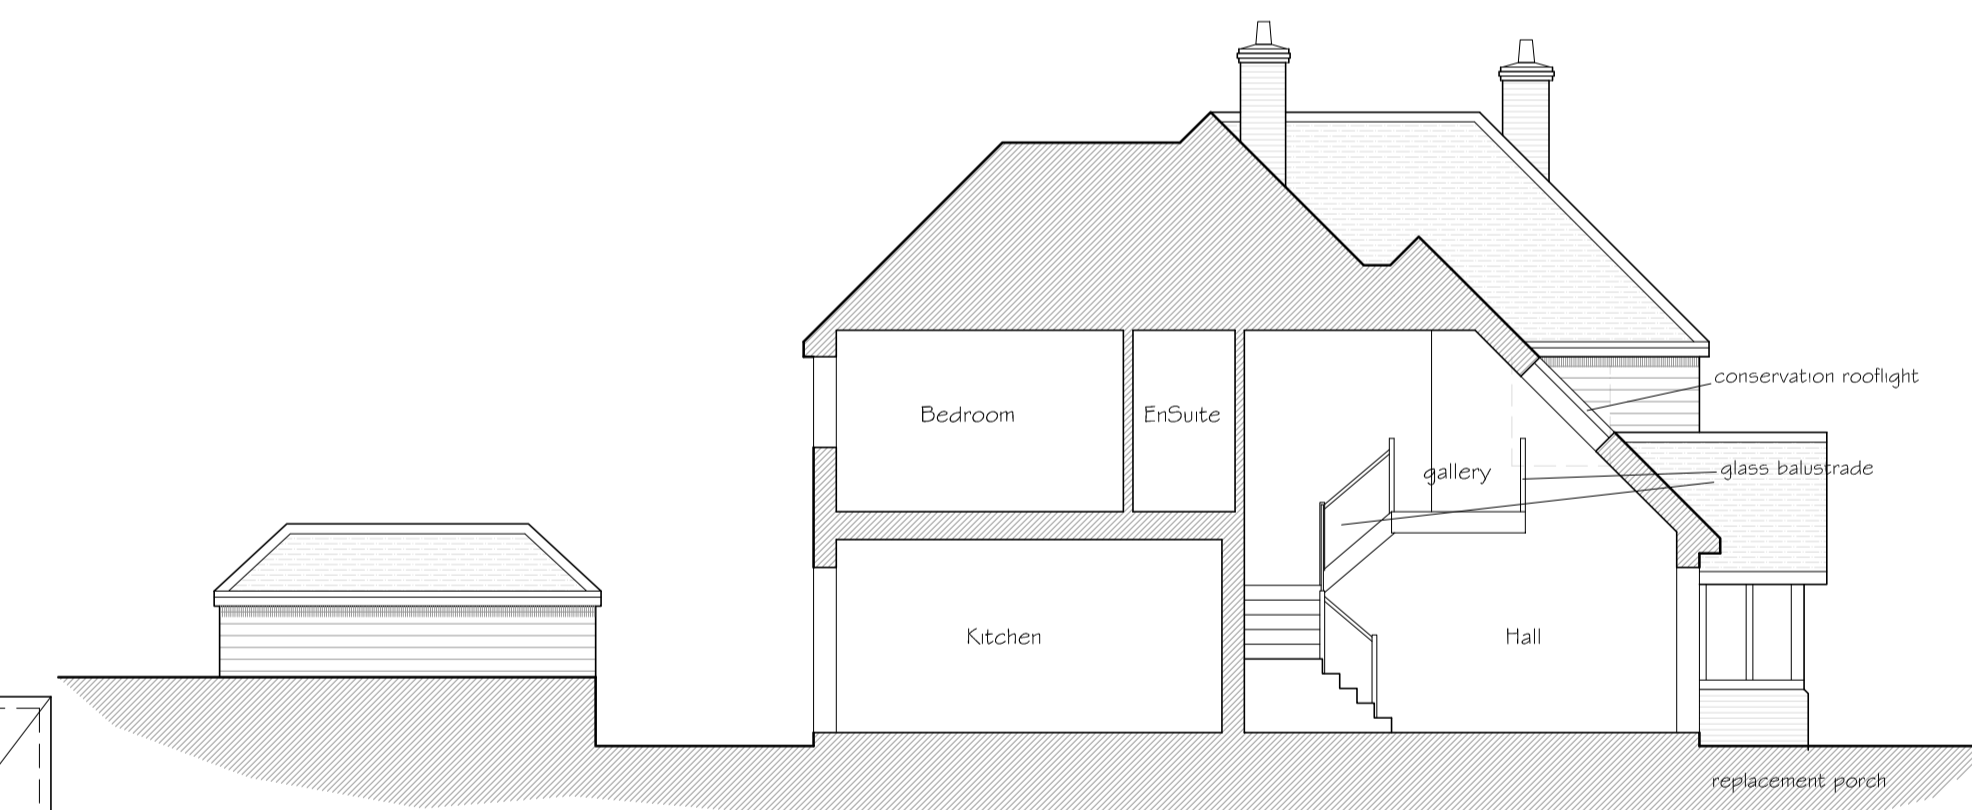

Section A-A

 

Rev A: Alterations to approved design, depth of 2 storey & single storey rear extensions increased, roof & accommodation above exg sitting room revised August 2023  
 Revision Date

**PNA**

Architectural Design  
 01763 271292 / 242648  
 email: info@pna.eclpse.co.uk

Job Title  
 9 Church End  
 Braughing  
 Herts

Drawing Title  
 Extensions & Alterations  
 Plans & Elevations  
 Proposed

Date April 2023 Scale 1:100 @ A1

Job No 898 Drawing No 02A

Copyright (c) PNA