





North Elevation



West Elevation

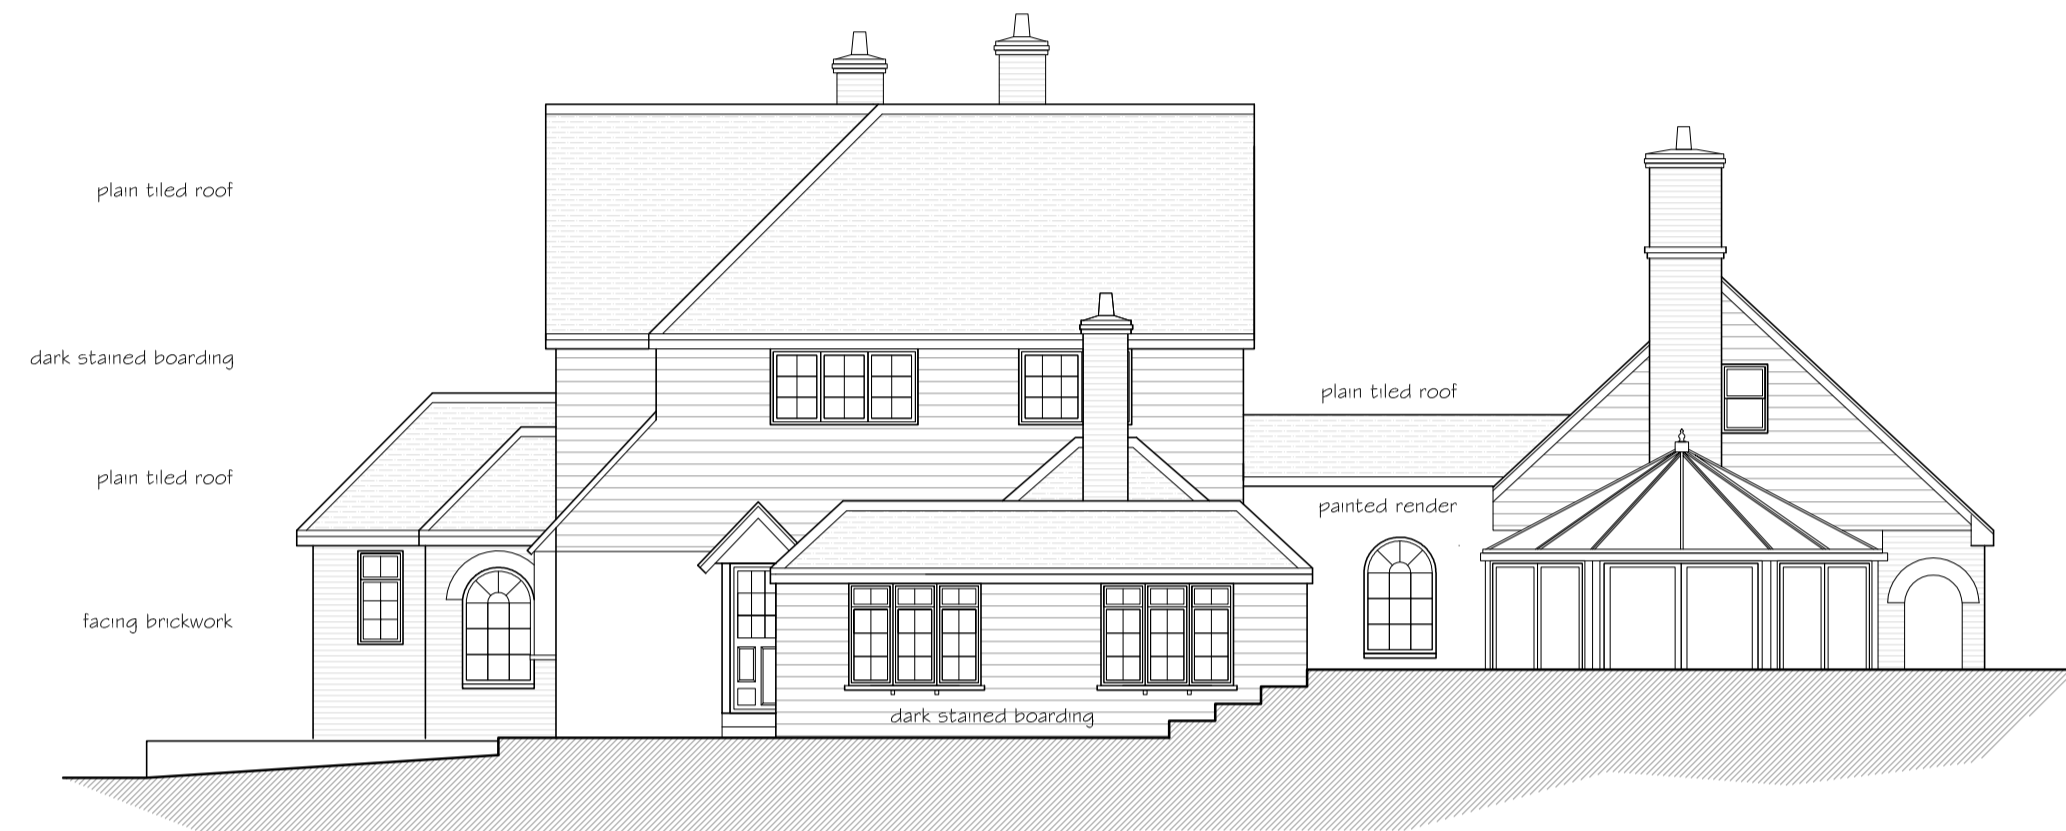


South Elevation (including Annexe)

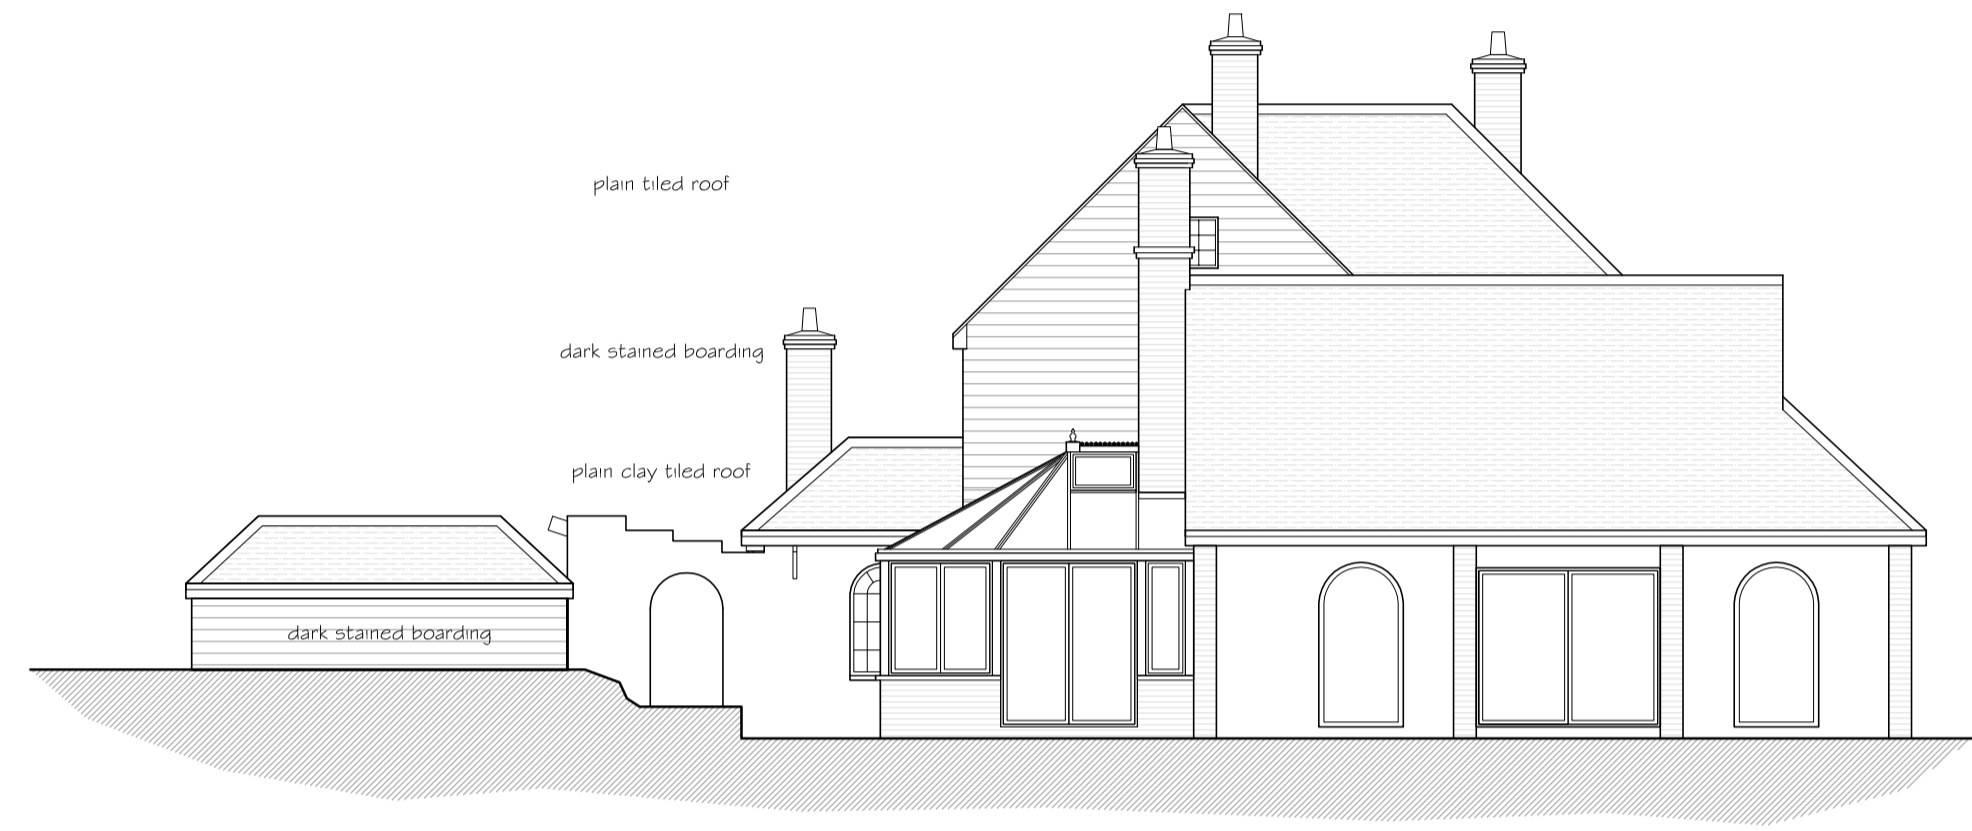


East Elevation




South Elevation (excluding Annexe)

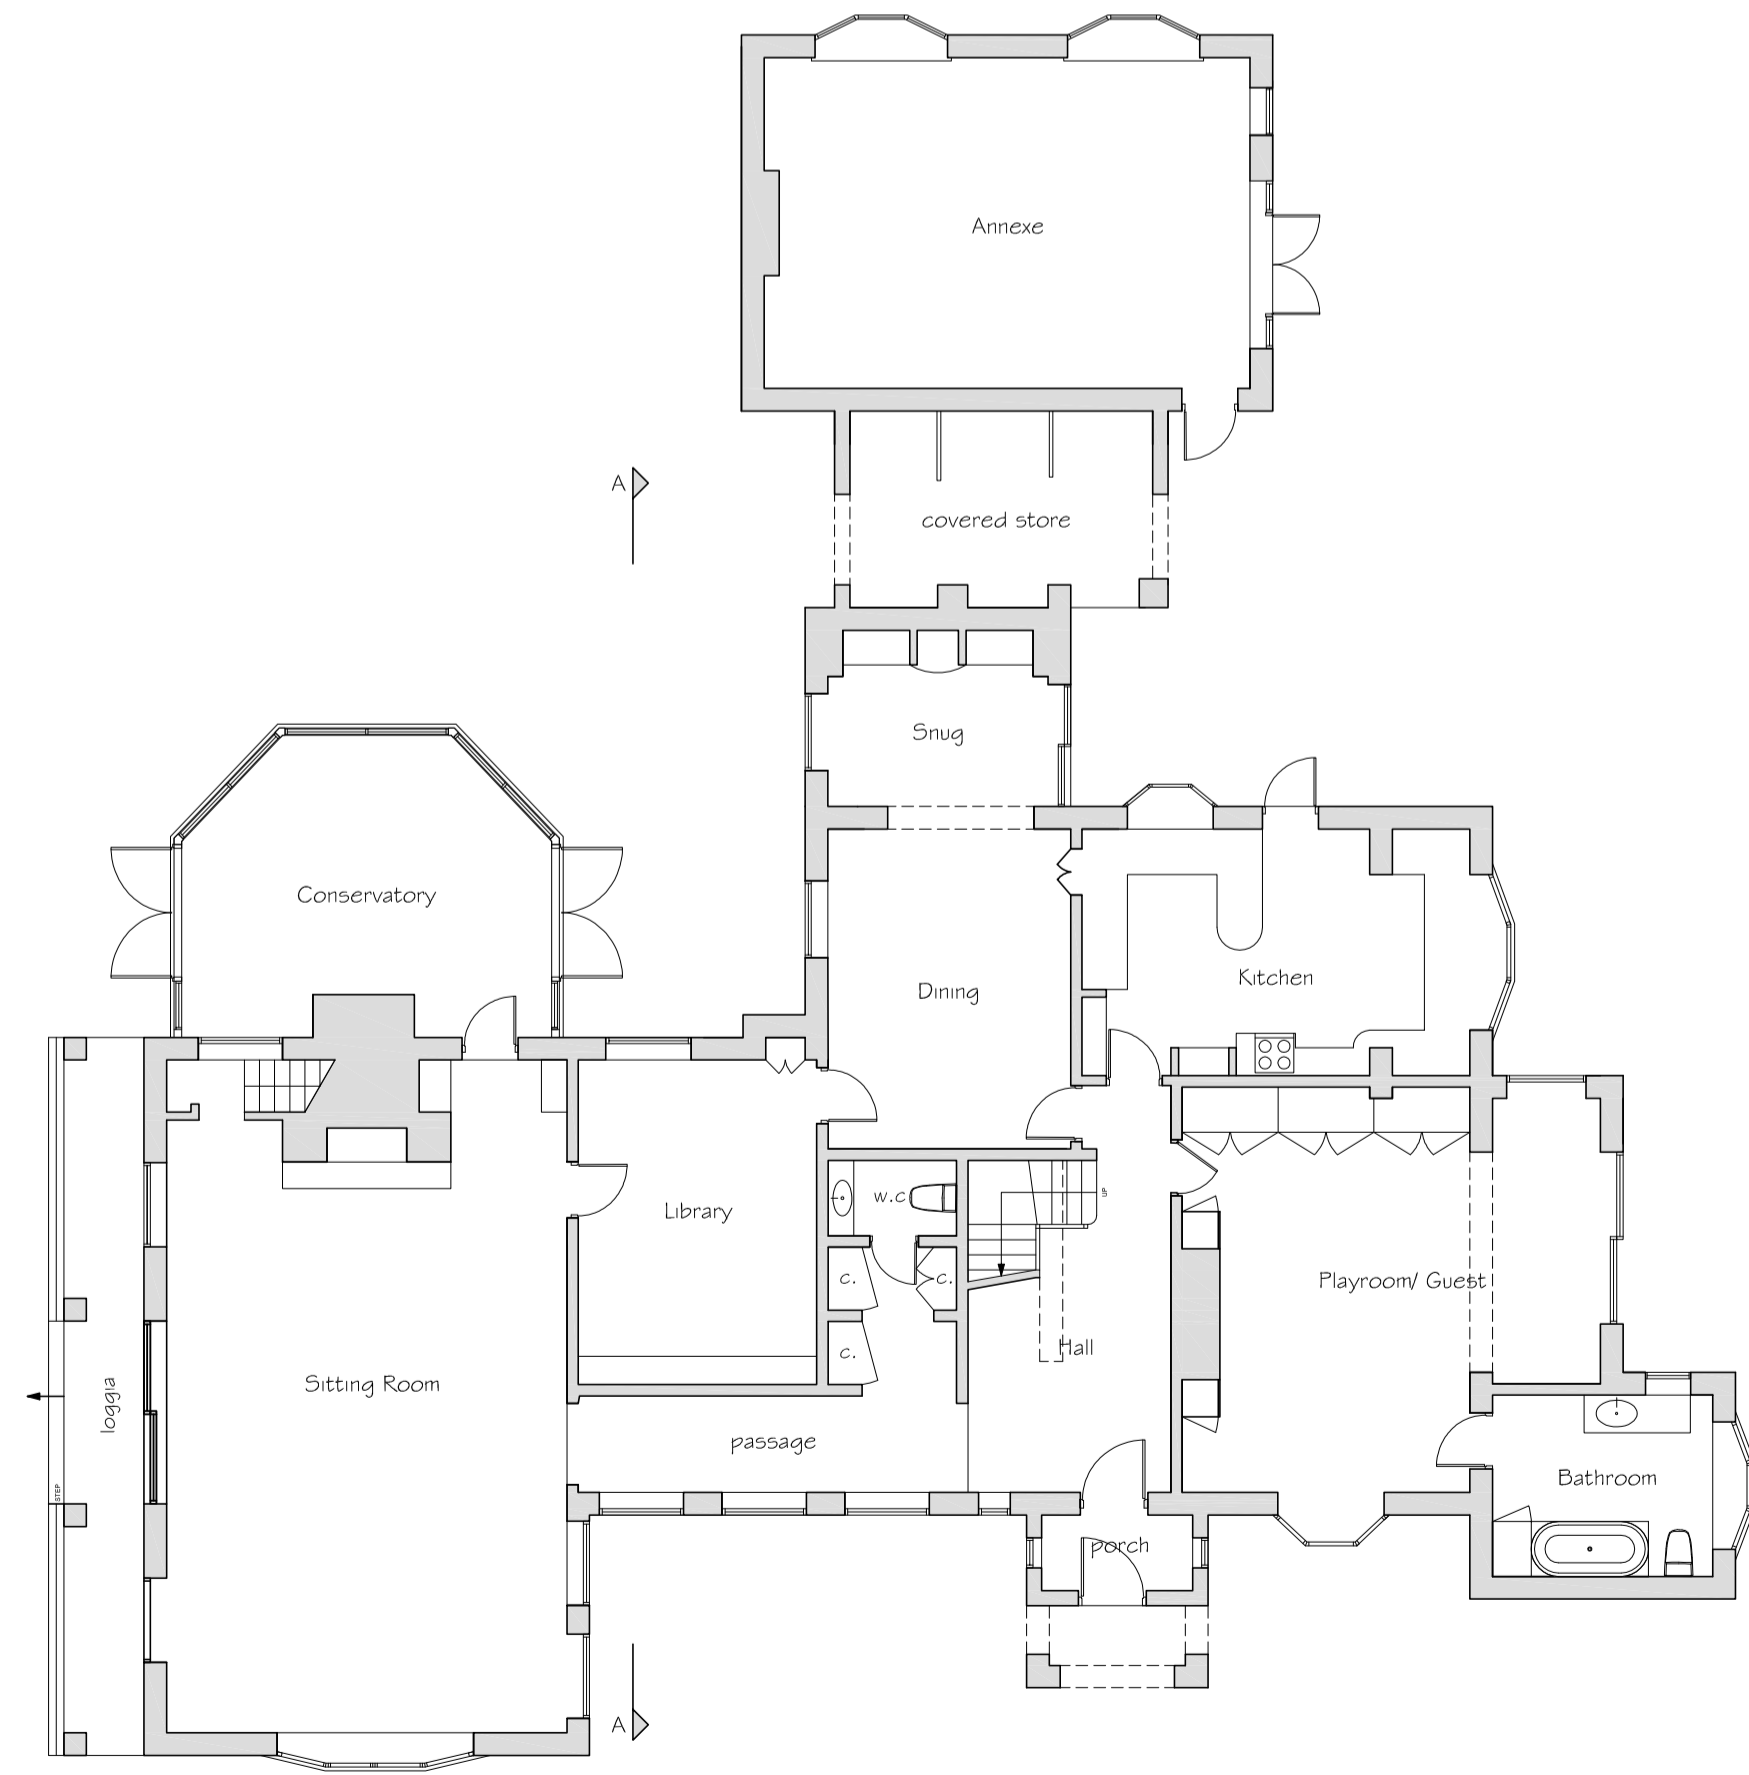



Ground Floor Layout

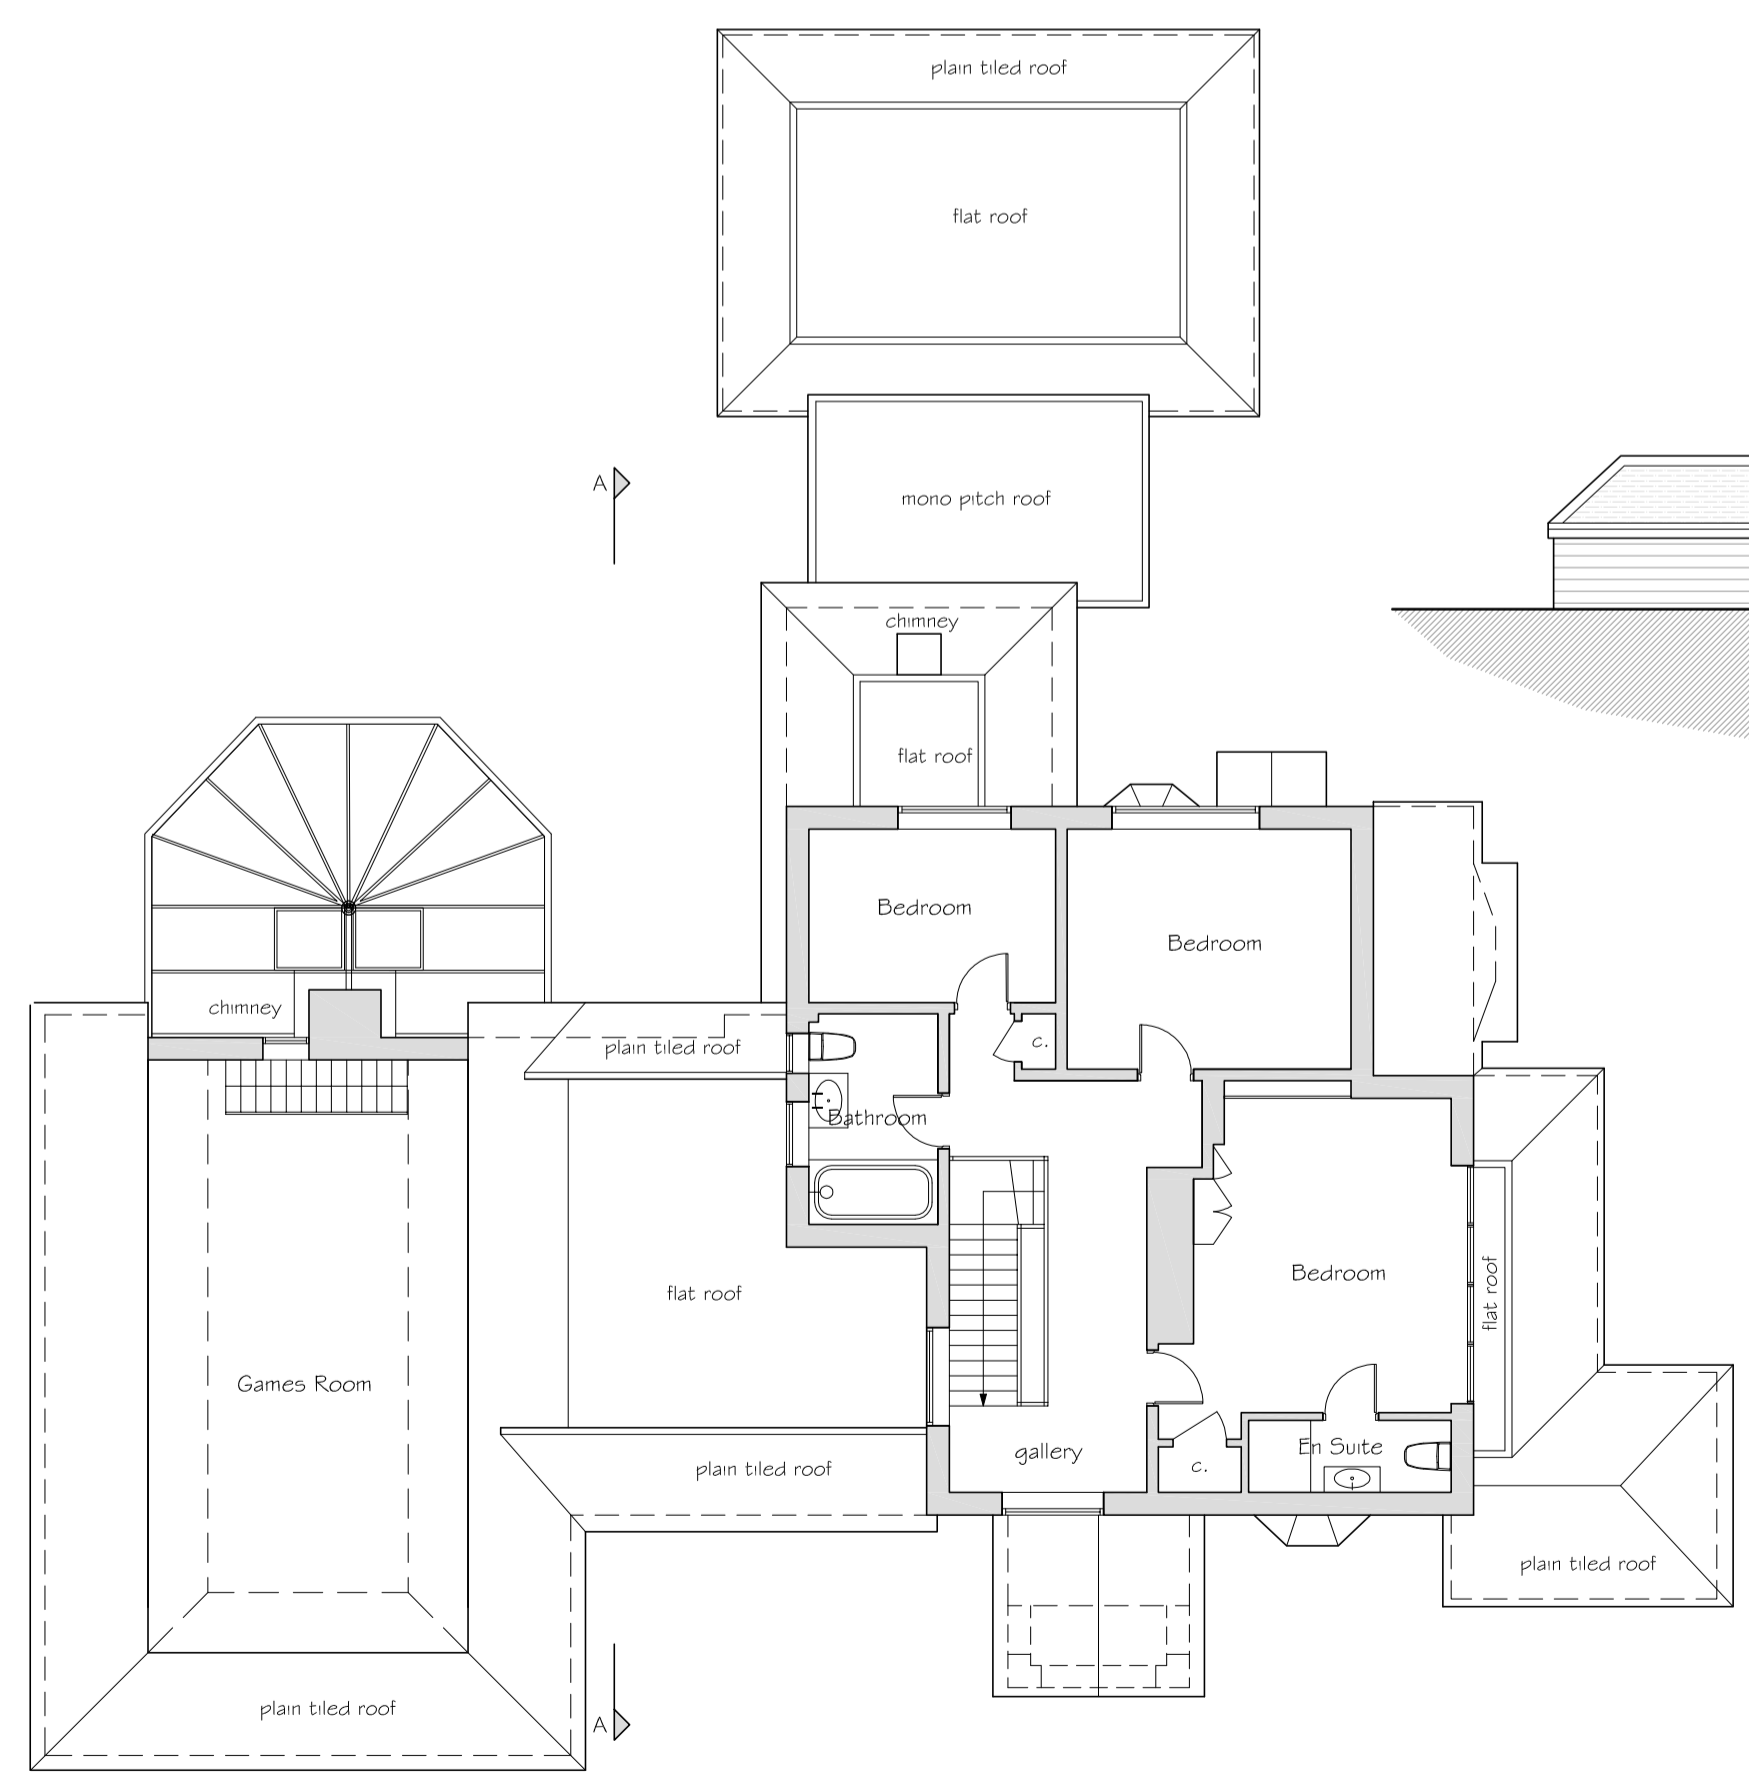

First Floor Layout

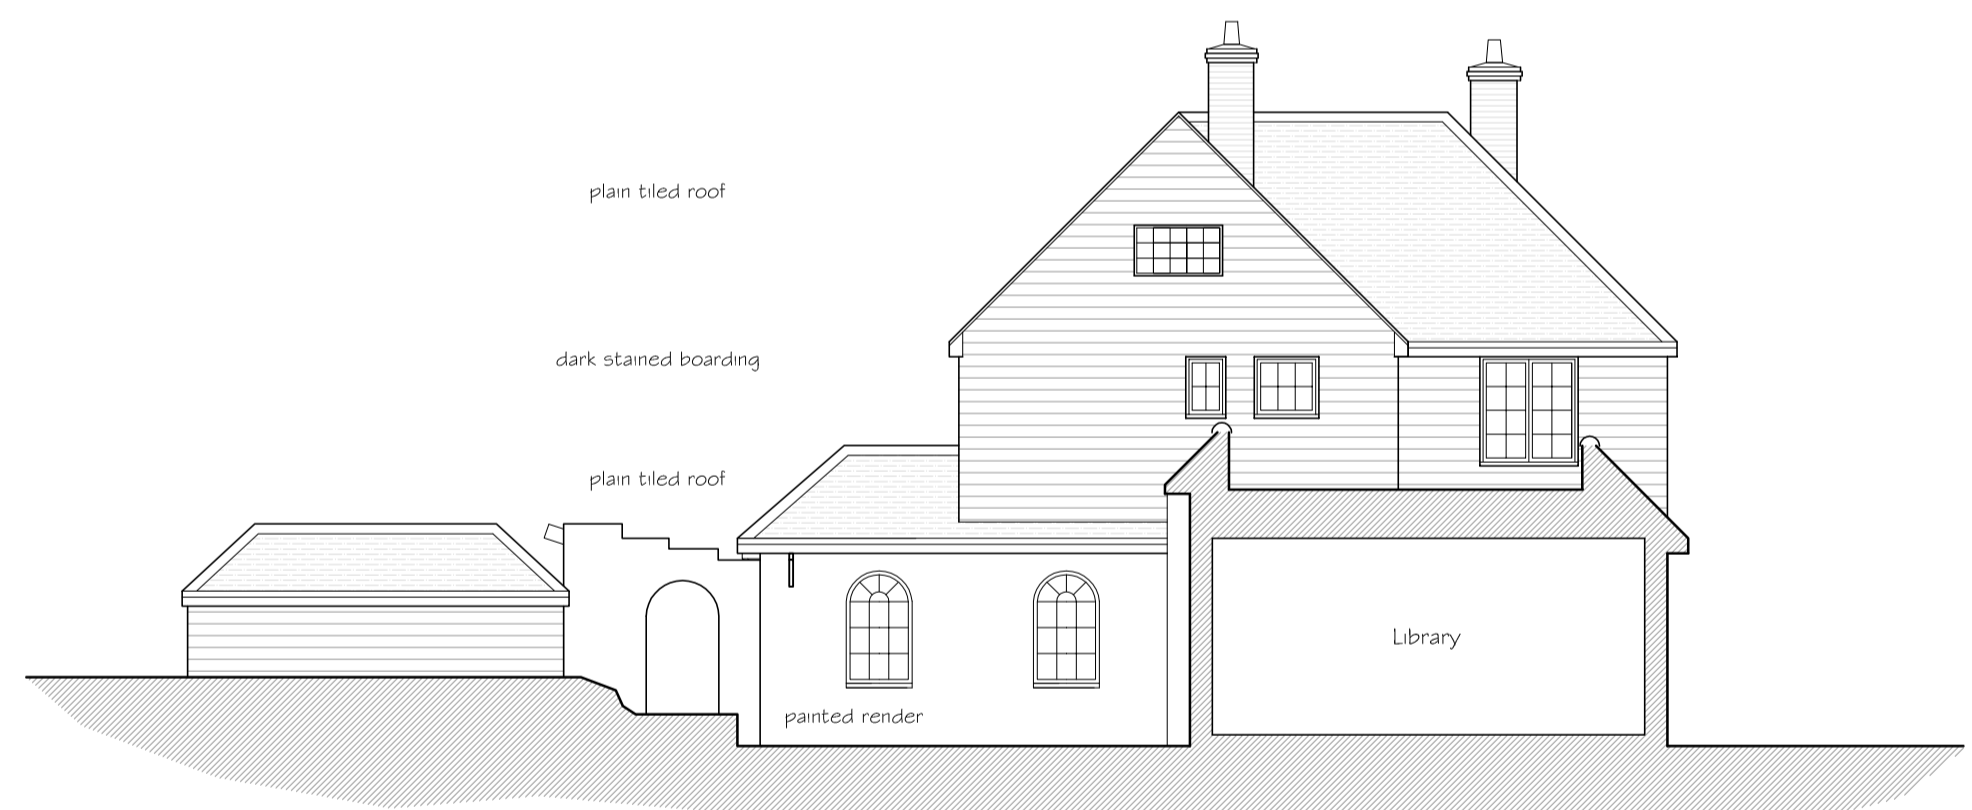

Section A-A & East Elevation

  

Revision _____ Date _____
PNA
 Architectural Design
 01763 271292 / 242648
 email : info@pna.eclipse.co.uk

Job Title
 9 Church End
 Braughing
 Herts

Drawing Title
 Extensions & Alterations
 Plans & Elevations
 Existing

Date March 2023 Scale 1:100 @ A1

Job No 898 Drawing No 01

Copyright (c) PNA