

EXISTING



North West Elevation
 (Scale 1:100)



South East Elevation
 (Scale 1:100)




South West Elevation
 (Scale 1:100)




North East Elevation
 (Scale 1:100)

PROPOSED

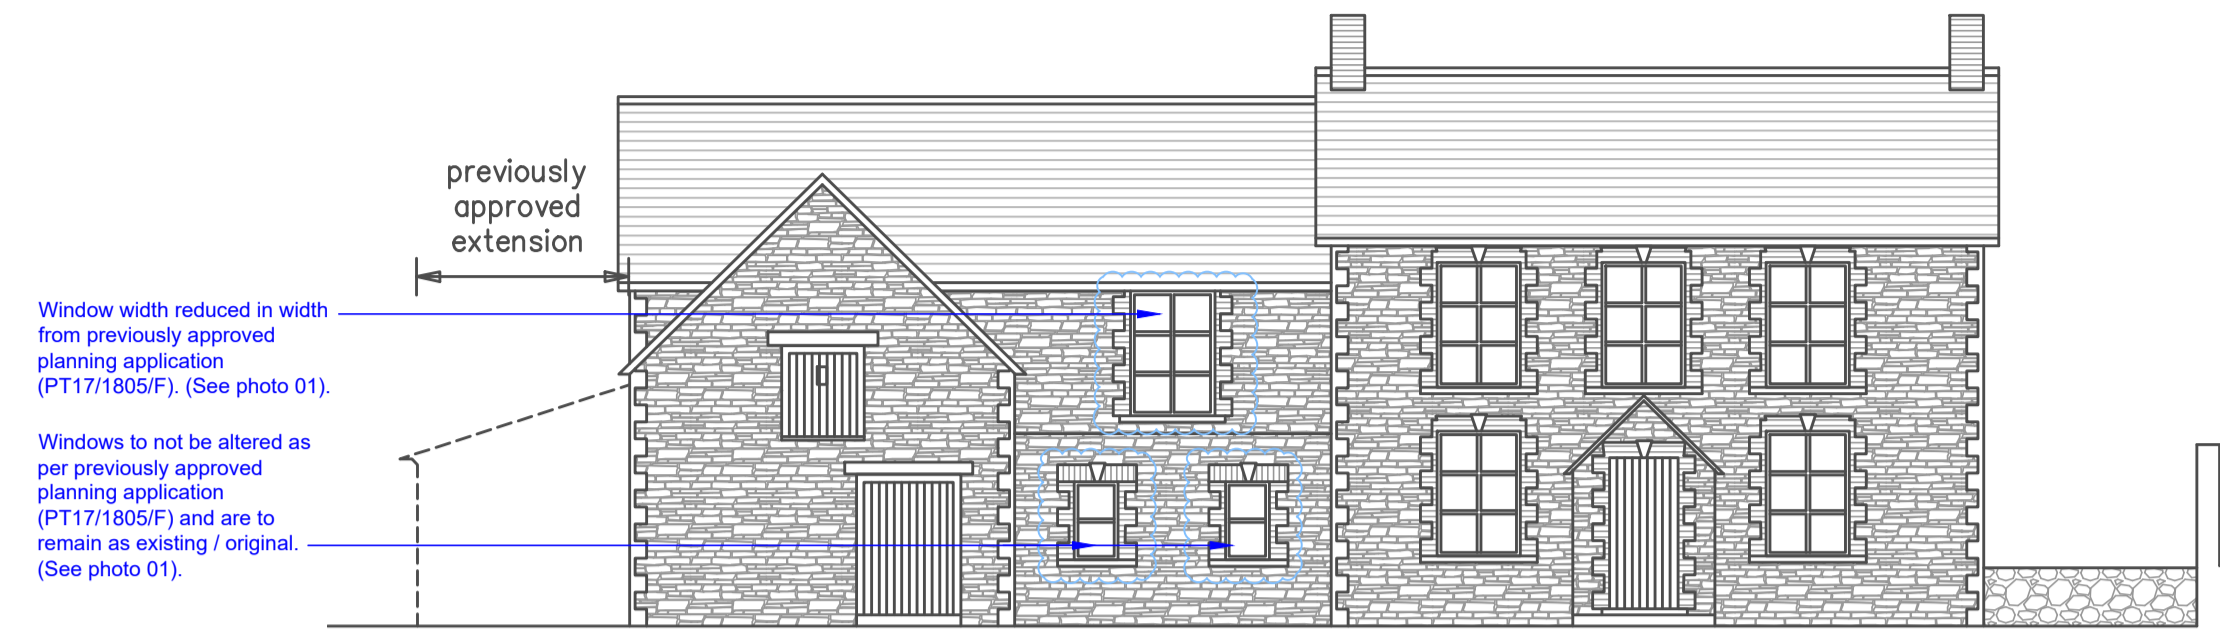


North West Elevation
 (Scale 1:100)

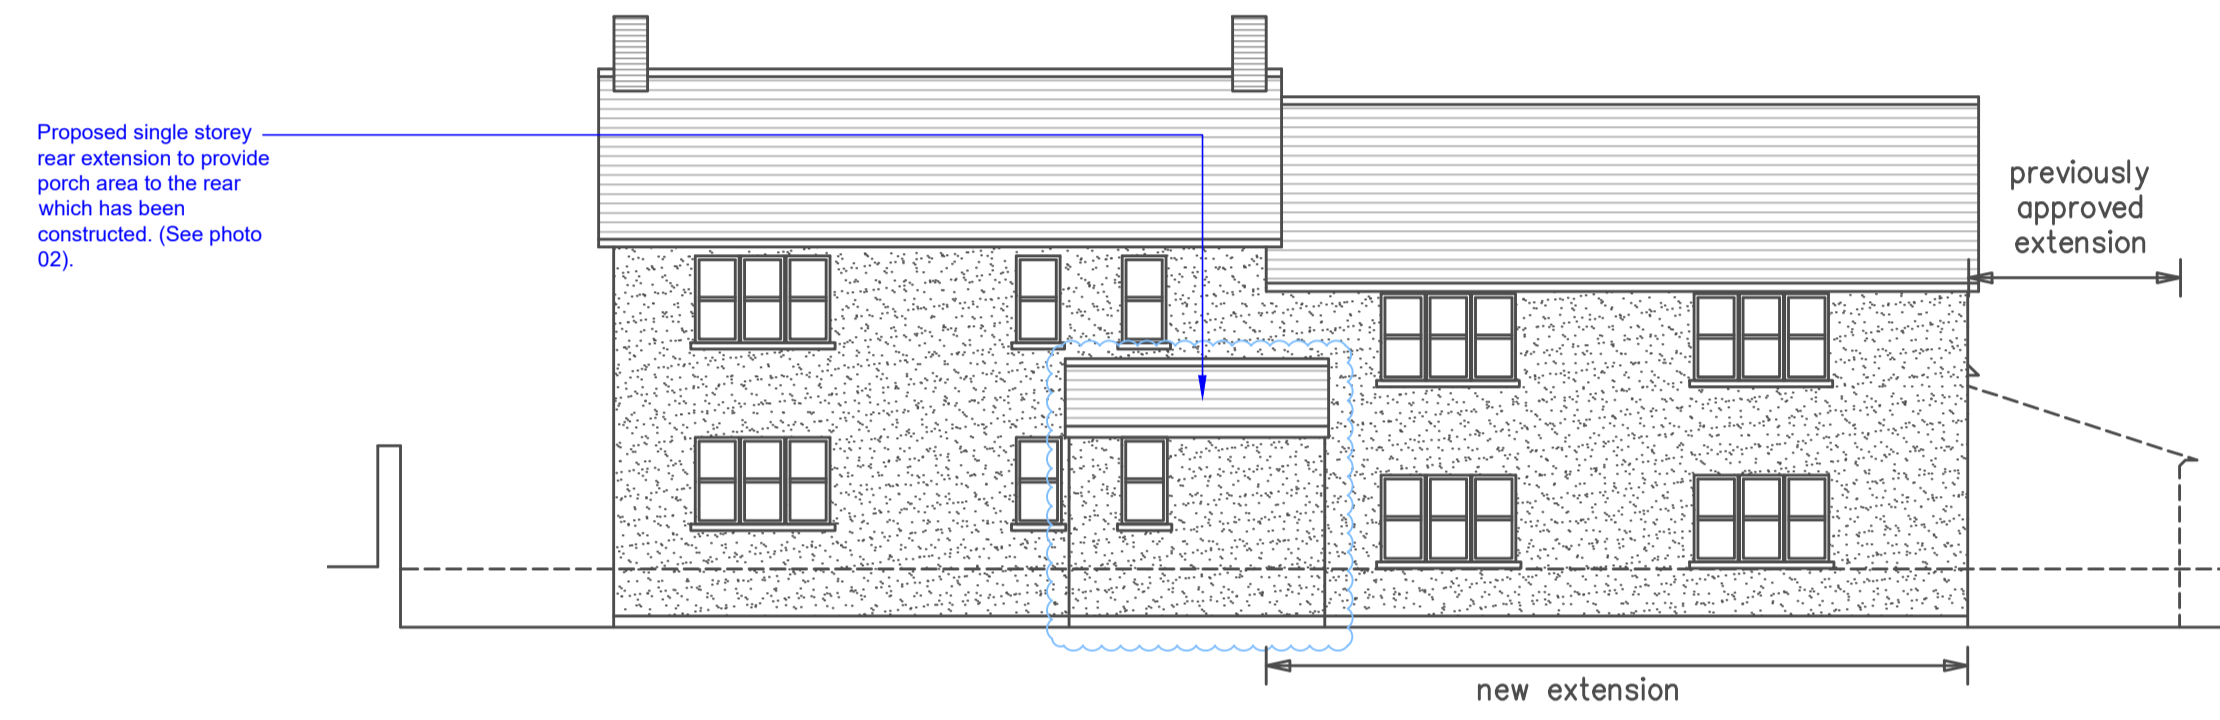

South East Elevation
 (Scale 1:100)




South West Elevation
 (Scale 1:100)

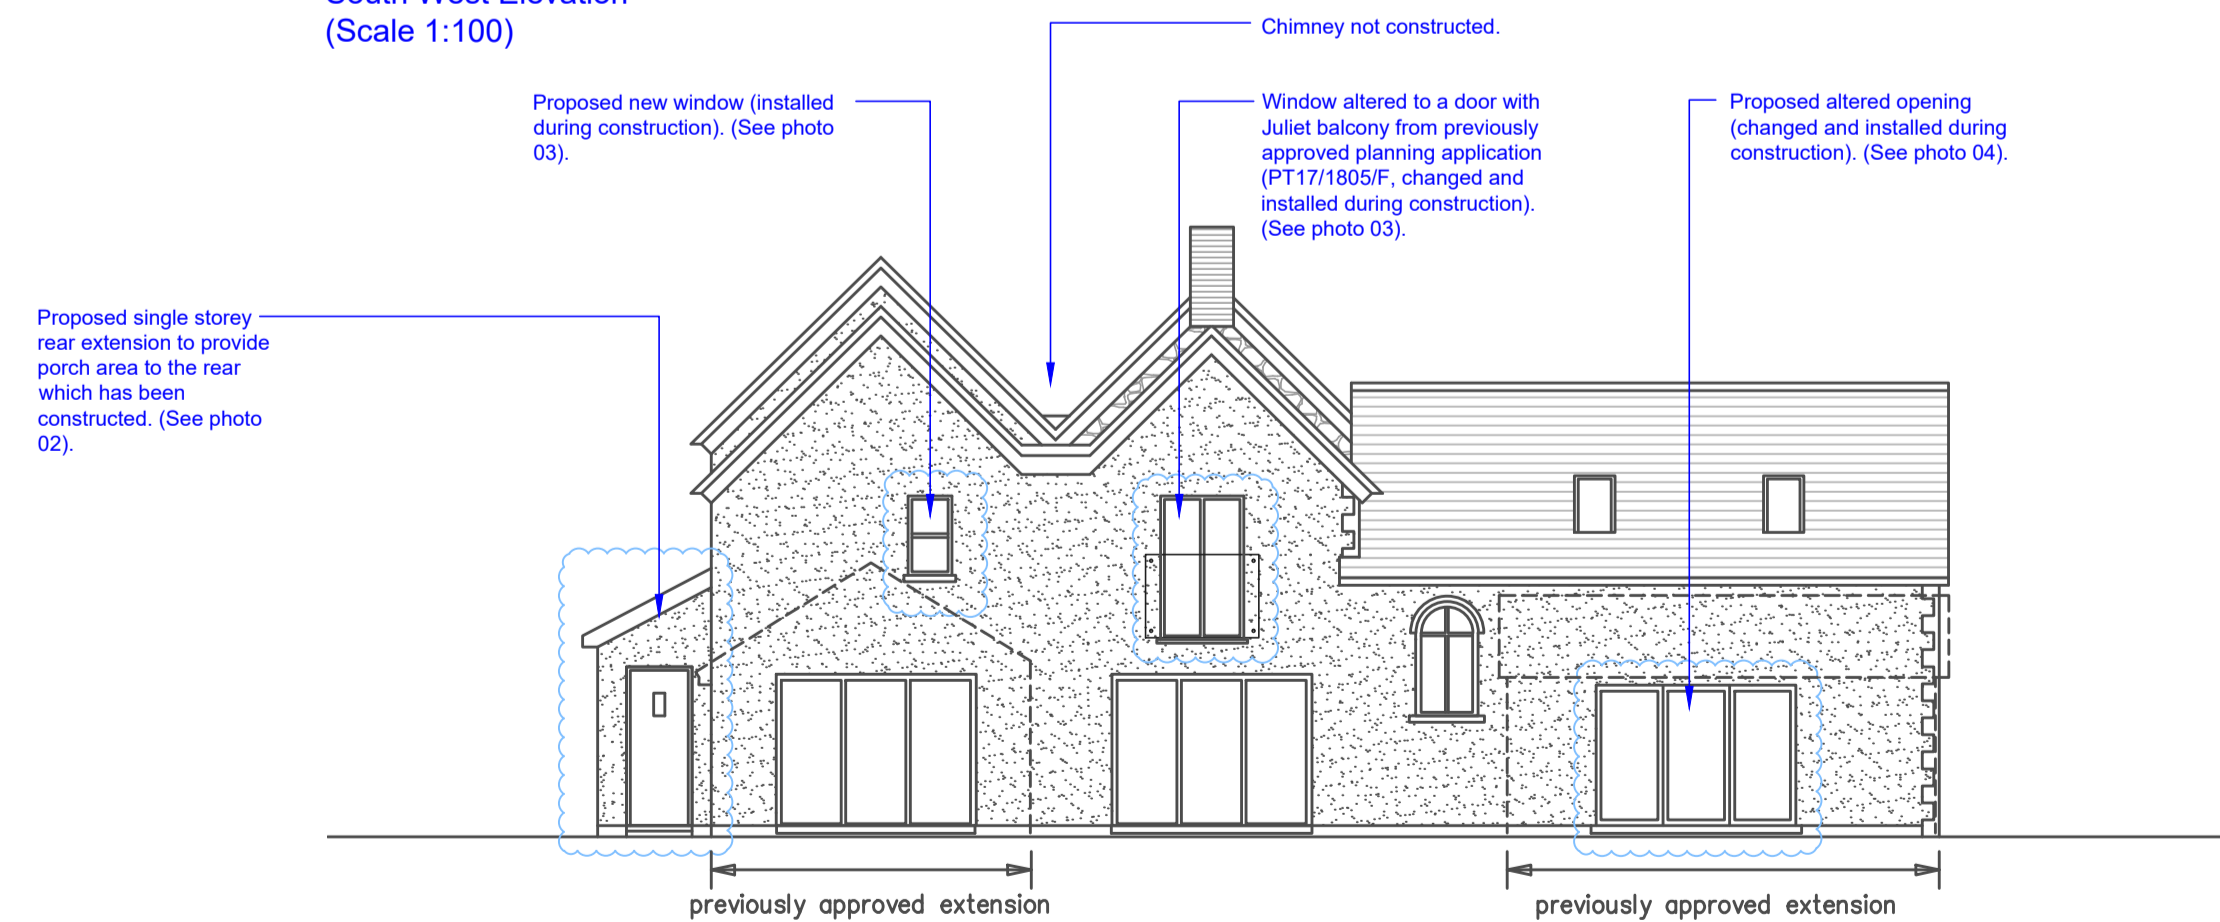

North East Elevation
 (Scale 1:100)

materials key

- 1 render – colour to match existing
- 2 matching double-glazed timber windows and doors
- 3 matching profile concrete roof tiles
- 4 new timber door
- 5 matching brick window surround
- 6 velux type rooflights

 

Planning Permission

Only figured dimensions on this drawing are to be worked from, all dimensions shown are millimetres unless otherwise stated. It is the responsibility of the client to ensure that all dimensions are correct and should be reported to the Site Agent or the Client, before proceeding.

Date	No.	Rev.	Model
Client Mr & Mrs Hamilton			Job Yew Tree House Bristol GL12 8DT
Scale See Plans @ A1	Drawn T.J.D		
Date September 2023	Checked		
Dwg No. D040-23-R104	Drawing Building Elevations		
			Dillons Design Ltd. 76A Exeter Road Exmouth Devon EX8 1PZ
E-mail -> post@dillonsdesign.co.uk Web -> www.dillonsdesign.co.uk			Tel -> 01395 272739 Fax -> 01395 272739