



SOUTH ELEVATION
1:50

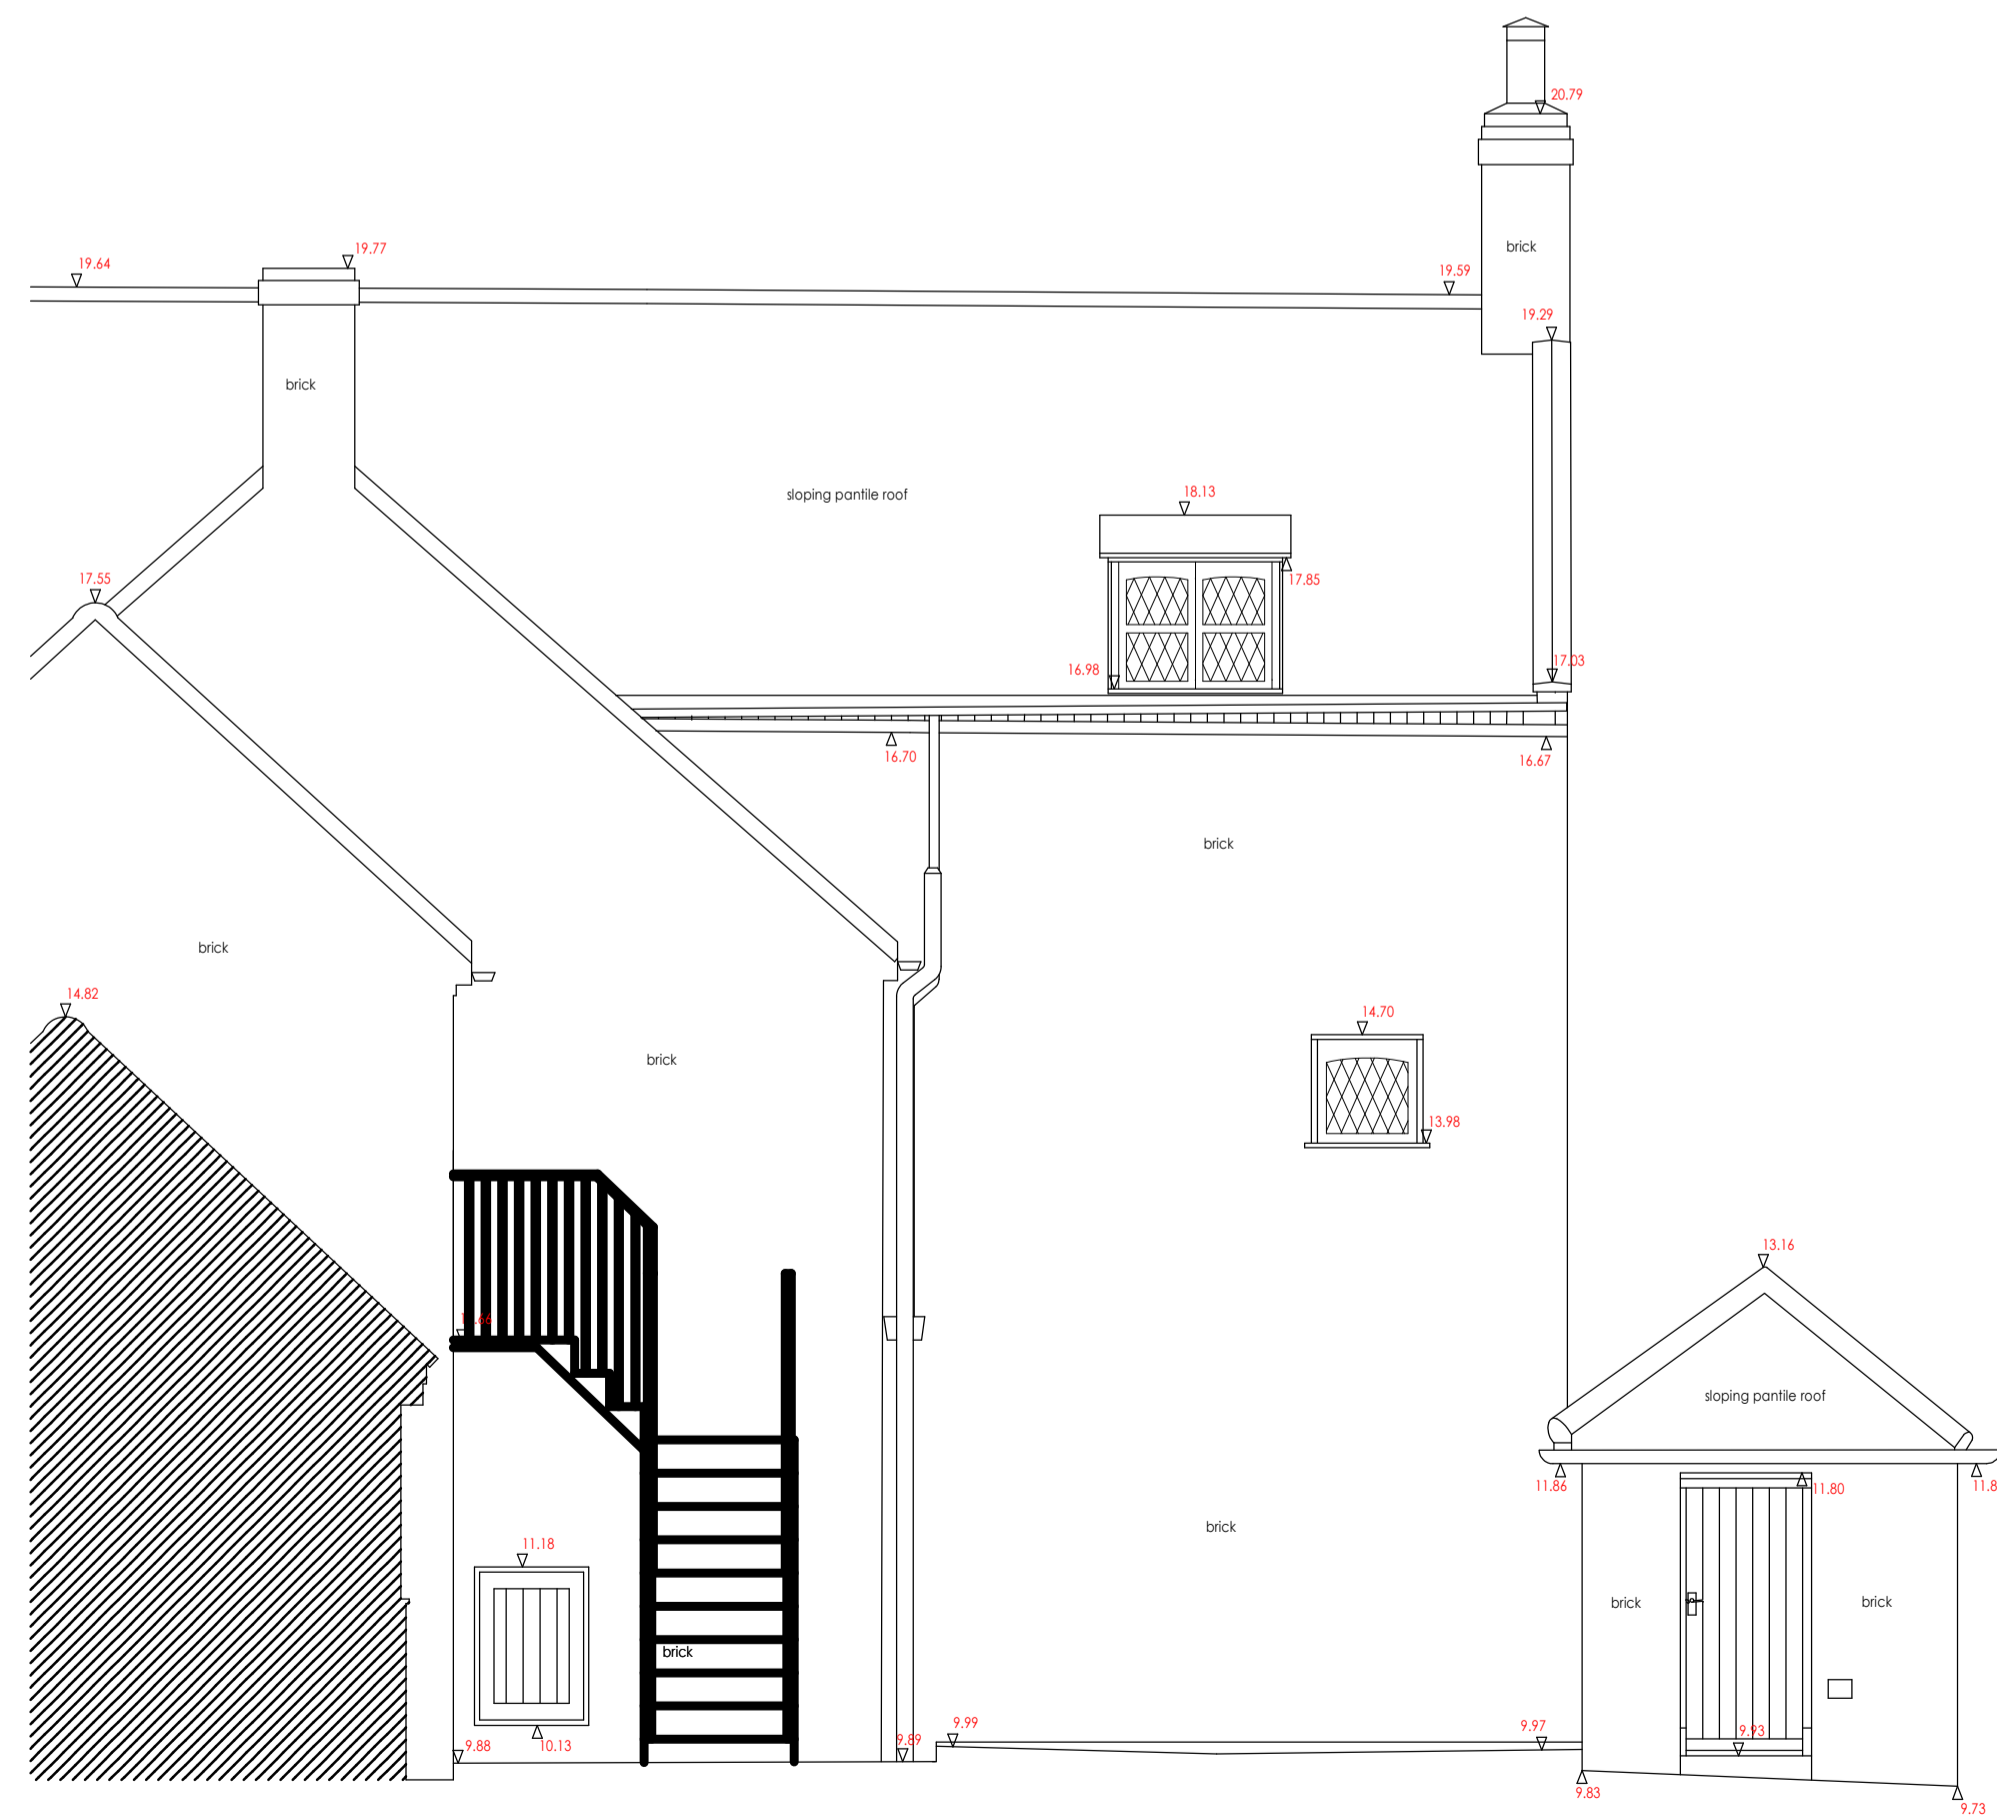

WEST ELEVATION
1:50

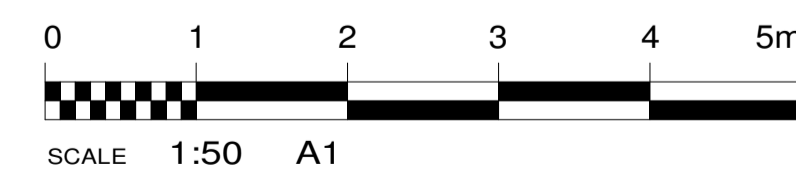


DRAWING TITLE
Proposed Elevations - South & West

DATE 03/05/2023

CLIENT
Mr & Mrs C. McConnachie
Manor Farm House
Low Road
Besthorpe, NG23 7HJ

PROJECT TITLE
Outbuilding Conversion to
2 No. Holiday Lets

DRAWING NUMBER
11 917LR R01 PE SW

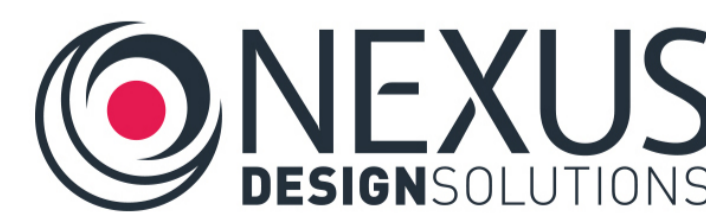

Nexus Design Solutions Ltd
Springfield House, Stainton by Langworth, LN3 5BL

E: info@nexusdesignsolutions.co.uk
W: www.nexusdesignsolutions.co.uk
T: 01522 420550



Do not scale this drawing. All dimensions to be checked on site and any discrepancies to be reported to Nexus Design Solutions. No reproduction in any form is permitted without consent from Nexus Design Solutions Ltd.