



NORTH ELEVATION  
1:50

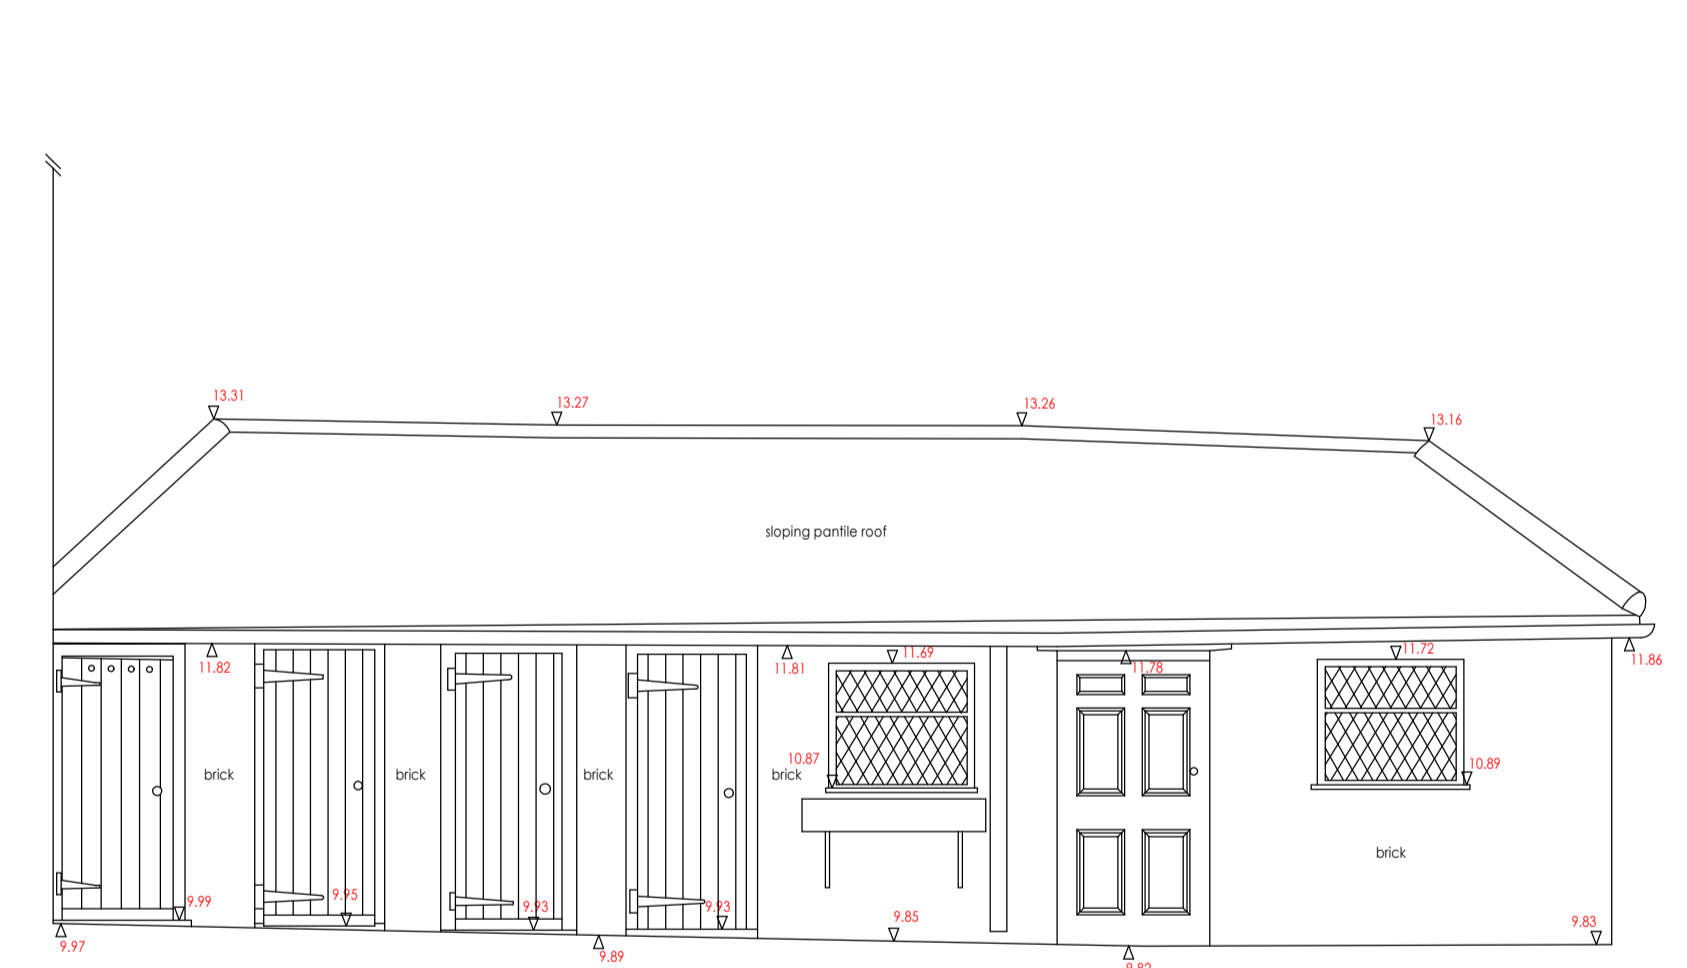

EAST ELEVATION  
1:50



NORTH ELEVATION (from inside courtyard)  
1:50

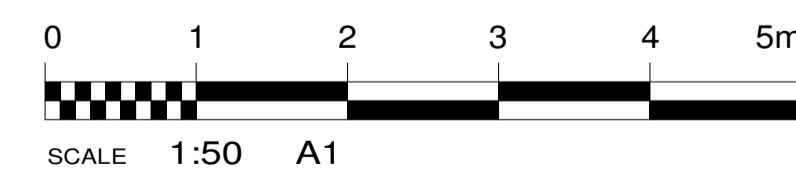

DRAWING TITLE  
Existing Elevations - North & East

DATE 18/05/2023

CLIENT  
Mr & Mrs C. McConnachie  
Manor Farm House  
Low Road  
Besthorpe, NG23 7HJ

PROJECT TITLE  
Single Storey Rear Extension

DRAWING NUMBER  
06 909LR EE NE



Nexus Design Solutions Ltd  
Springfield House, Stainton by Langworth, LN3 5BL

E: info@nexusdesignsolutions.co.uk  
W: www.nexusdesignsolutions.co.uk  
T: 01522 420550



Do not scale this drawing. All dimensions to be checked on site and any discrepancies to be reported to Nexus Design Solutions. No reproduction in any form is permitted without consent from Nexus Design Solutions Ltd.