
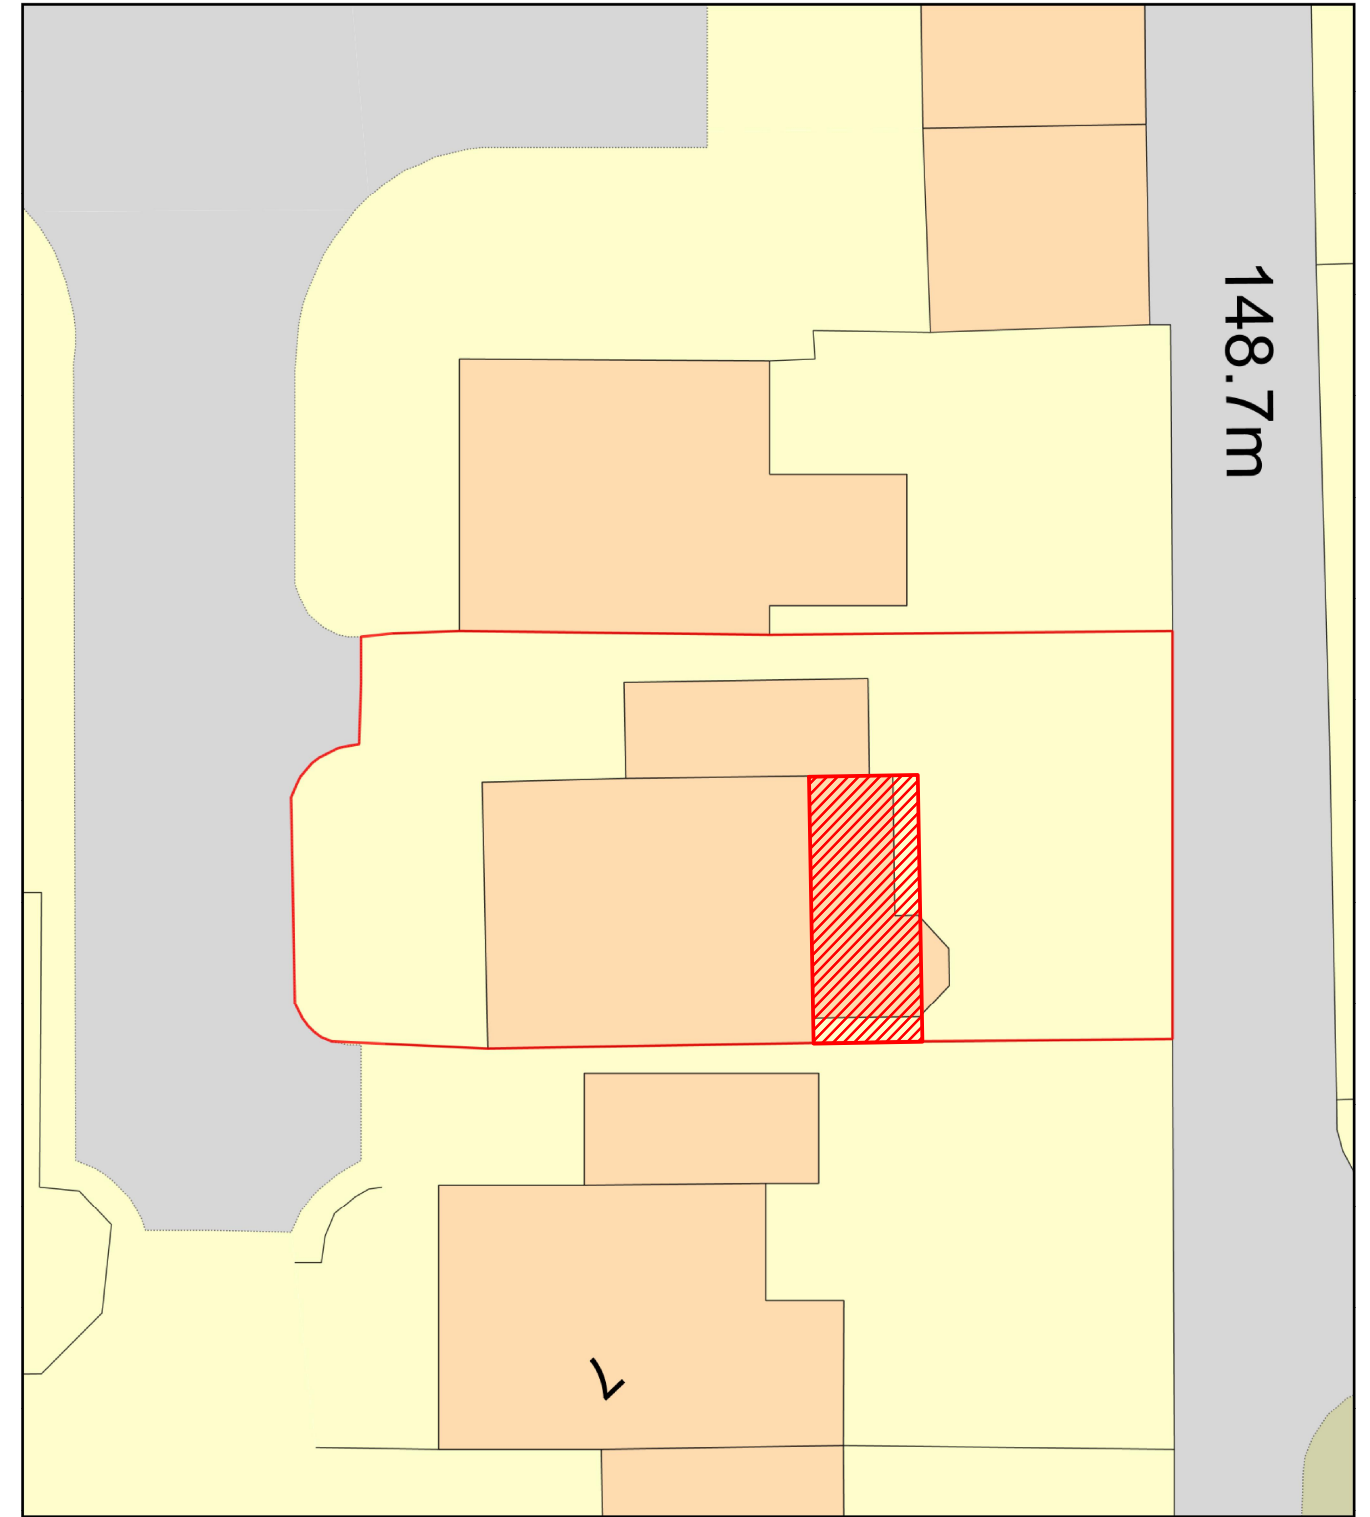


# SITE

 


— 33 HAZELHEADS SITE BOUNDARY

 PROPOSED NEW BUILD FOOTPRINT

NOTE: ALL MEASUREMENTS TO BE CHECKED ON SITE

Project Title:	6 BEECH TREE COURT		
Location:	BEECH TREE COURT, BAILDON, BD17 5TB		
Project No.:	P41		
Drawing Title:	SITE PLAN		
Drawing No.:	D_00	Revision:	N/A
Client:	JO & MATT		
Drawn:	MTD		
Scale:	1:200	Sheet Size:	A3
Date:	18_09_23		

 

Plan Produced for: JF

Date Produced: 18 Sep 2023

Plan Reference Number: TQRQM23261125129249

Scale: 1:200 @ A4