



1350 5470 4580

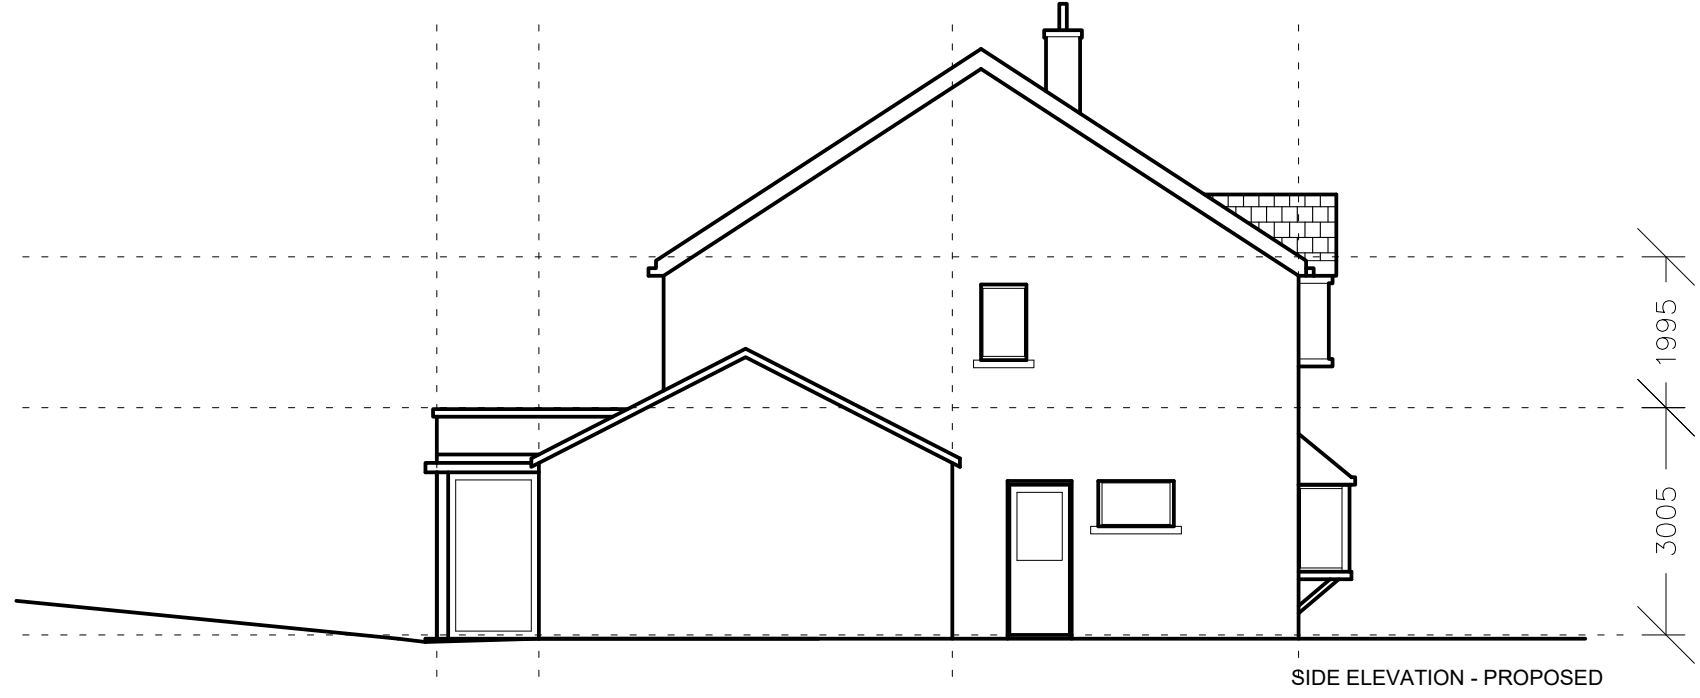


SIDE ELEVATION - PROPOSED

3010 7150

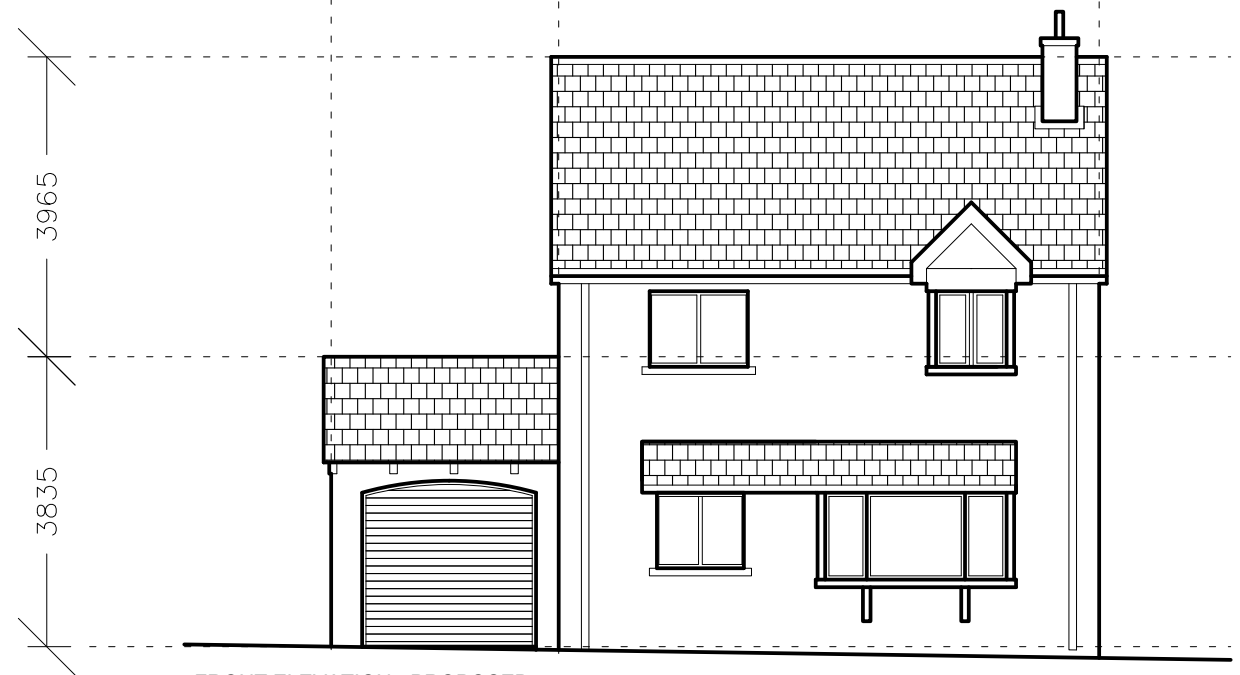


FRONT ELEVATION - PROPOSED

6890 3270

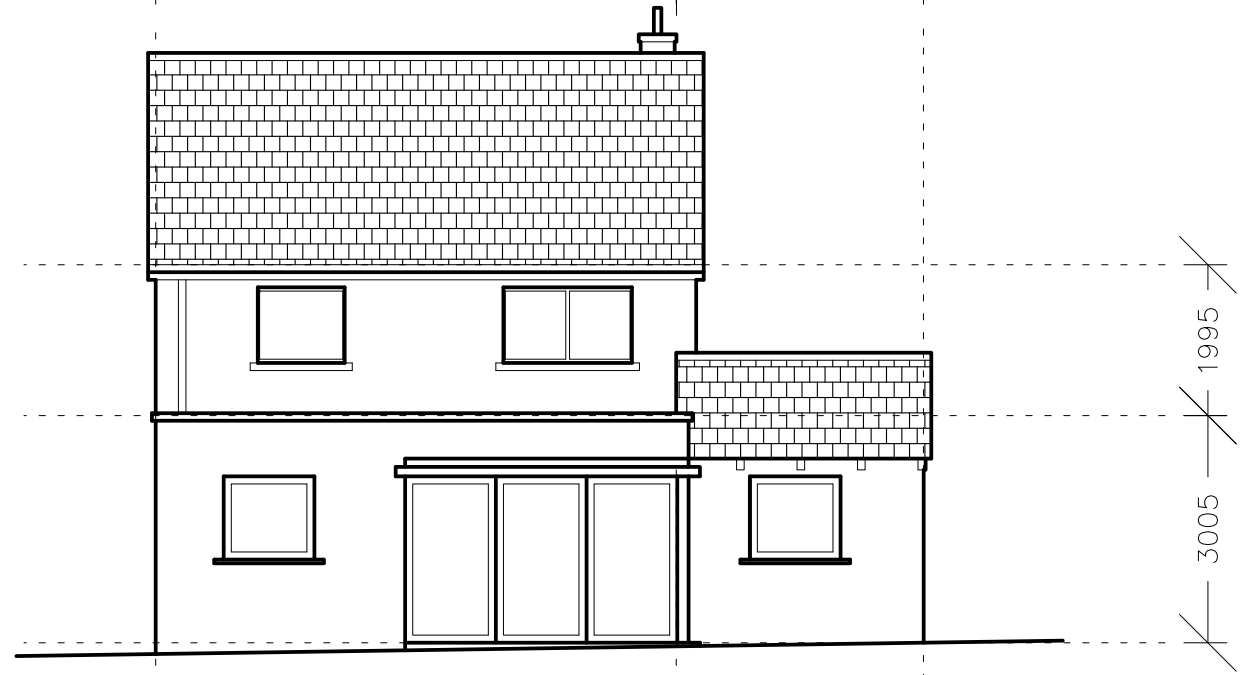

REAR ELEVATION - PROPOSED

8405 2995

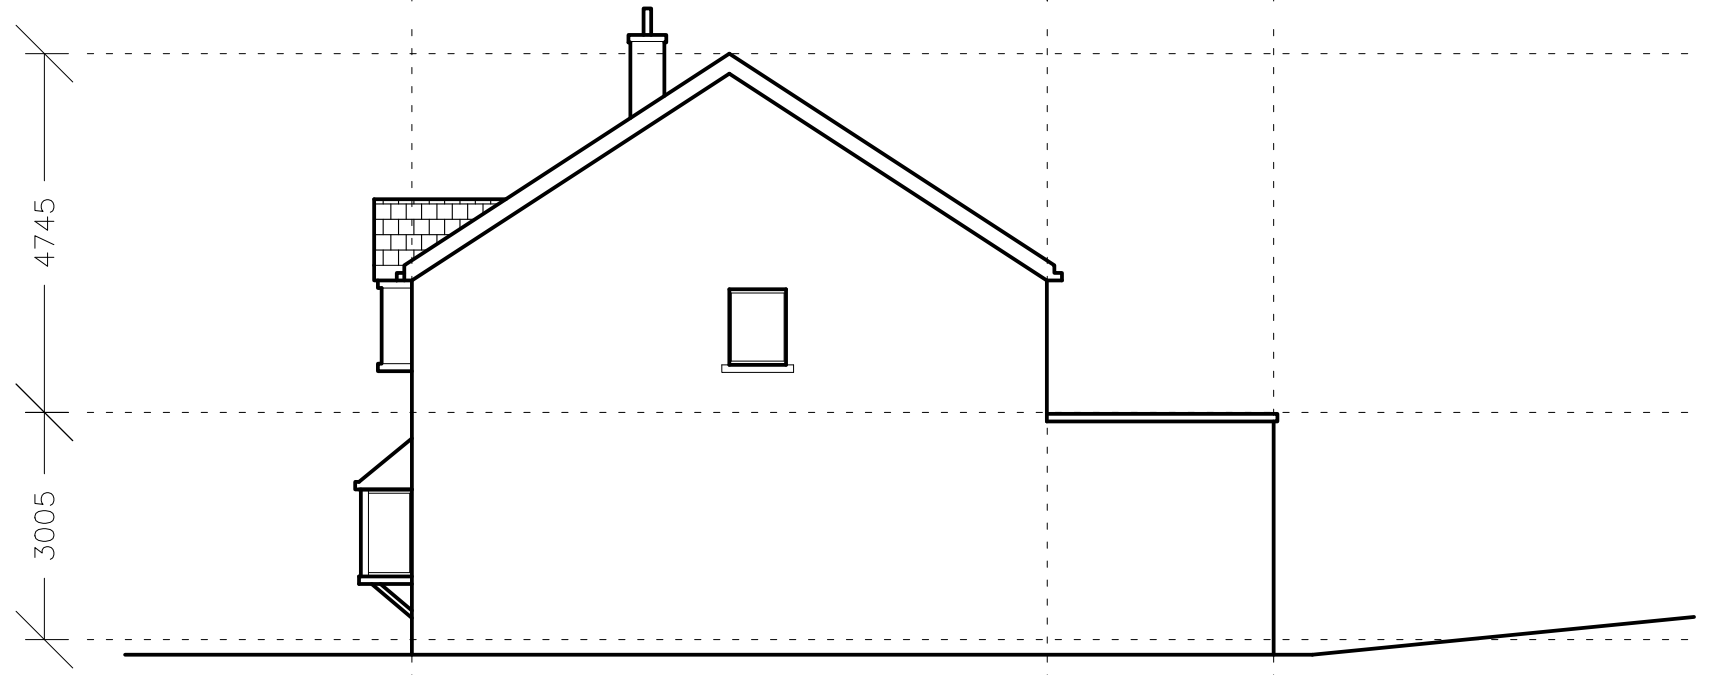

SIDE ELEVATION - PROPOSED

NOTE: ALL MEASUREMENTS TO BE CHECKED ON SITE



Project Title:	6 BEECH TREE COURT		
Location:	BEECH TREE COURT, BILDON, BD17 5TB		
Project No.:	P41		
Drawing Title:	PROPOSED ELEVATIONS 01		
Drawing No.:	D_05	Revision:	C
Client:	JO & MATT		
Drawn:	MTD		
Scale:	1:100	Sheet Size:	A3
Date:	13_09_23		