




SIDE ELEVATION - EXISTING

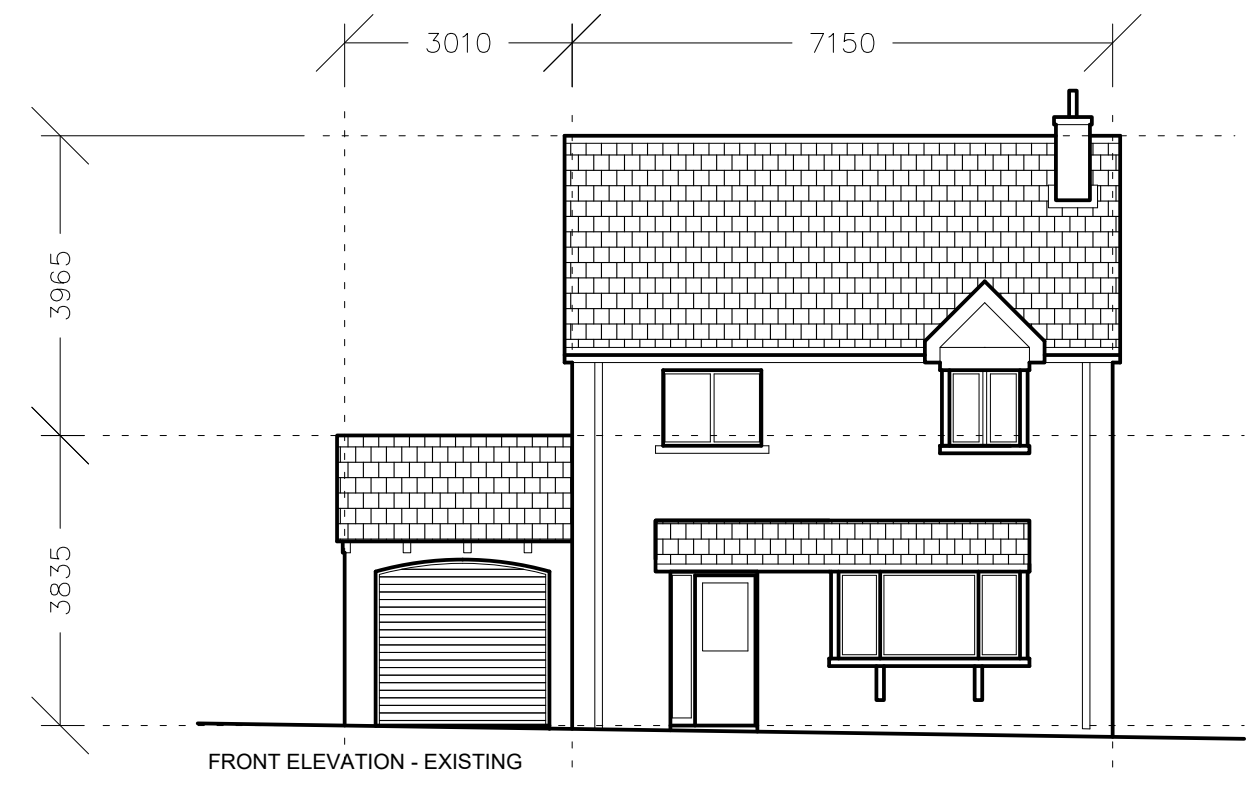

FRONT ELEVATION - EXISTING

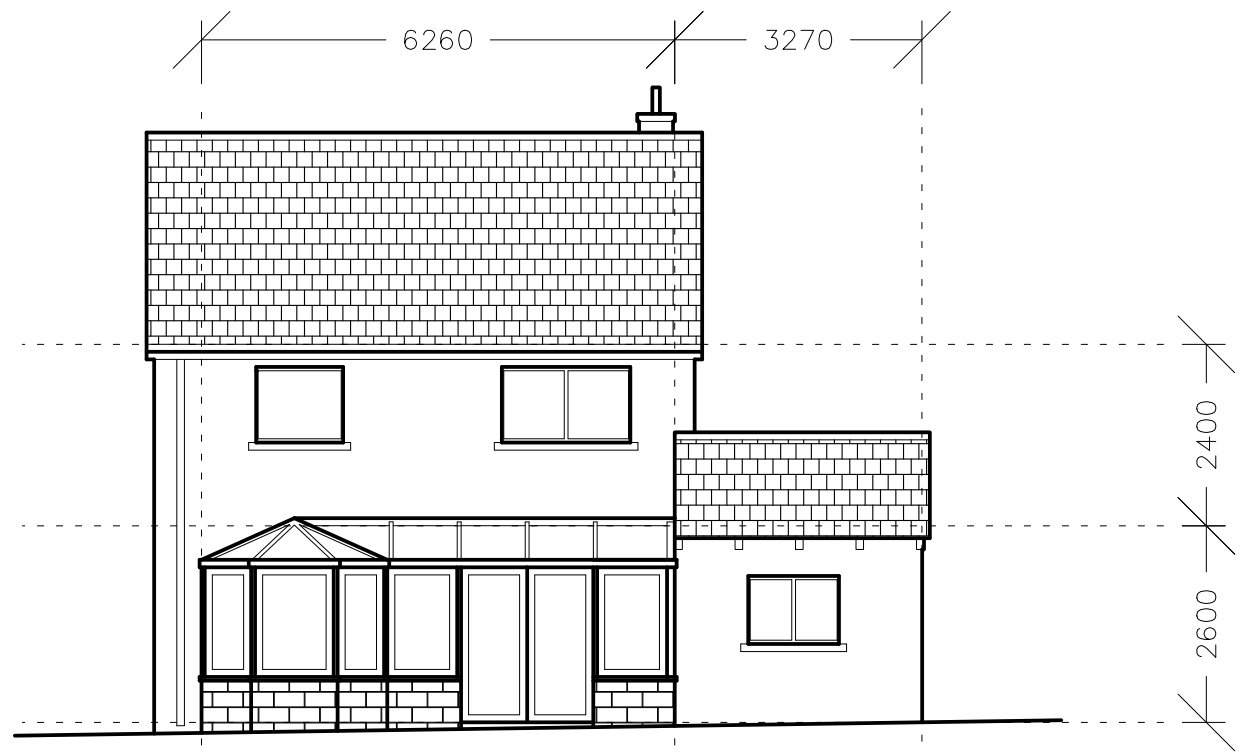

REAR ELEVATION - EXISTING

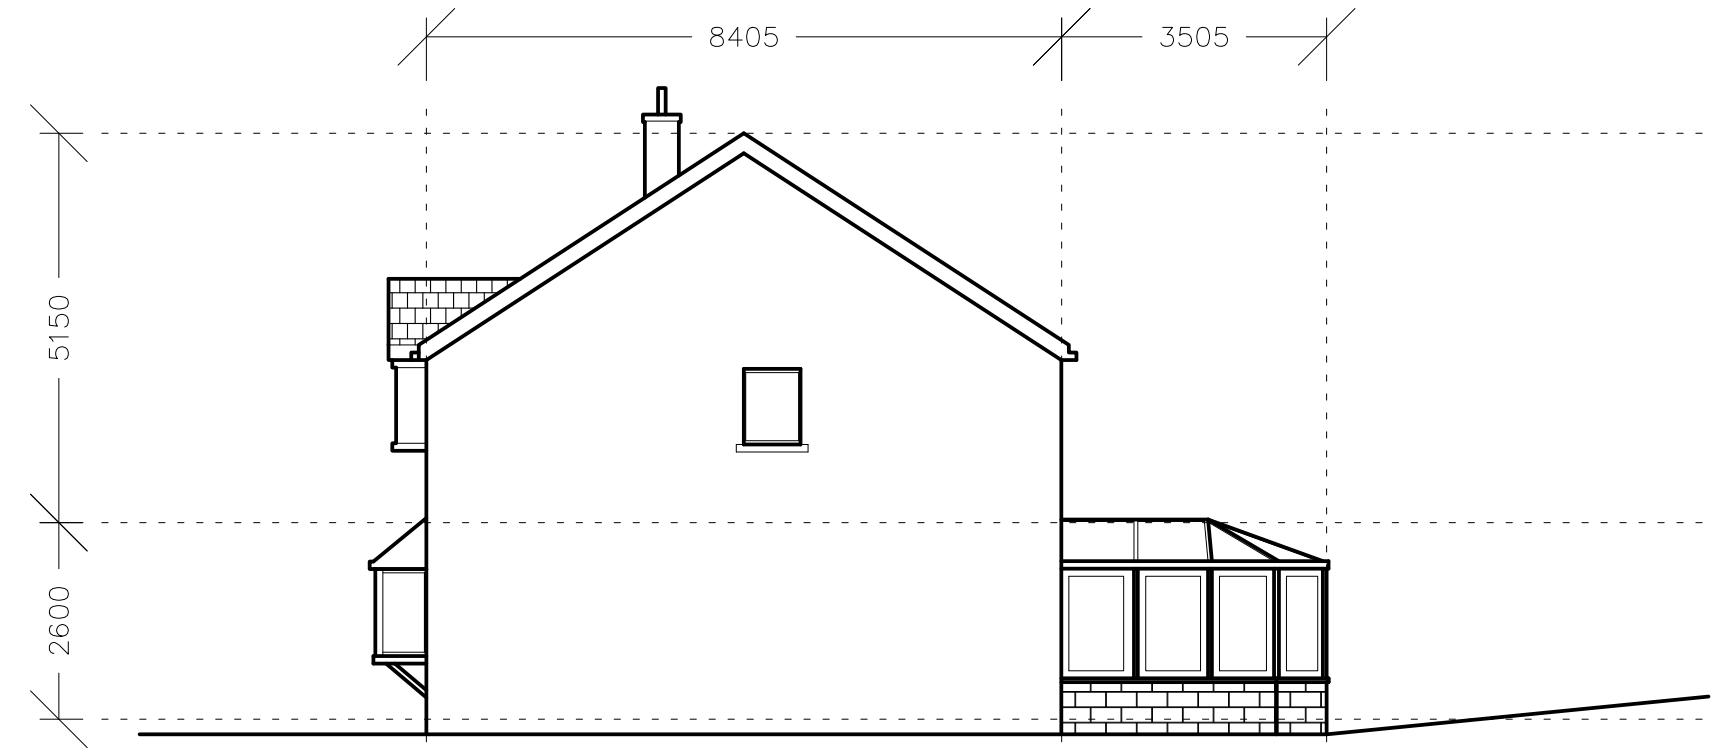

SIDE ELEVATION - EXISTING

NOTE: ALL MEASUREMENTS TO BE CHECKED ON SITE



Project Title:	6 BEECH TREE COURT		
Location:	BEECH TREE COURT, BAILDON, BD17 5TB		
Project No.:	P41		
Drawing Title:	EXISTING ELEVATIONS		
Drawing No.:	D_04	Revision:	B
Client:	JO & MATT		
Drawn:	MTD		
Scale:	1:100	Sheet Size:	A3
Date:	13_09_23		