


STABLE BARN

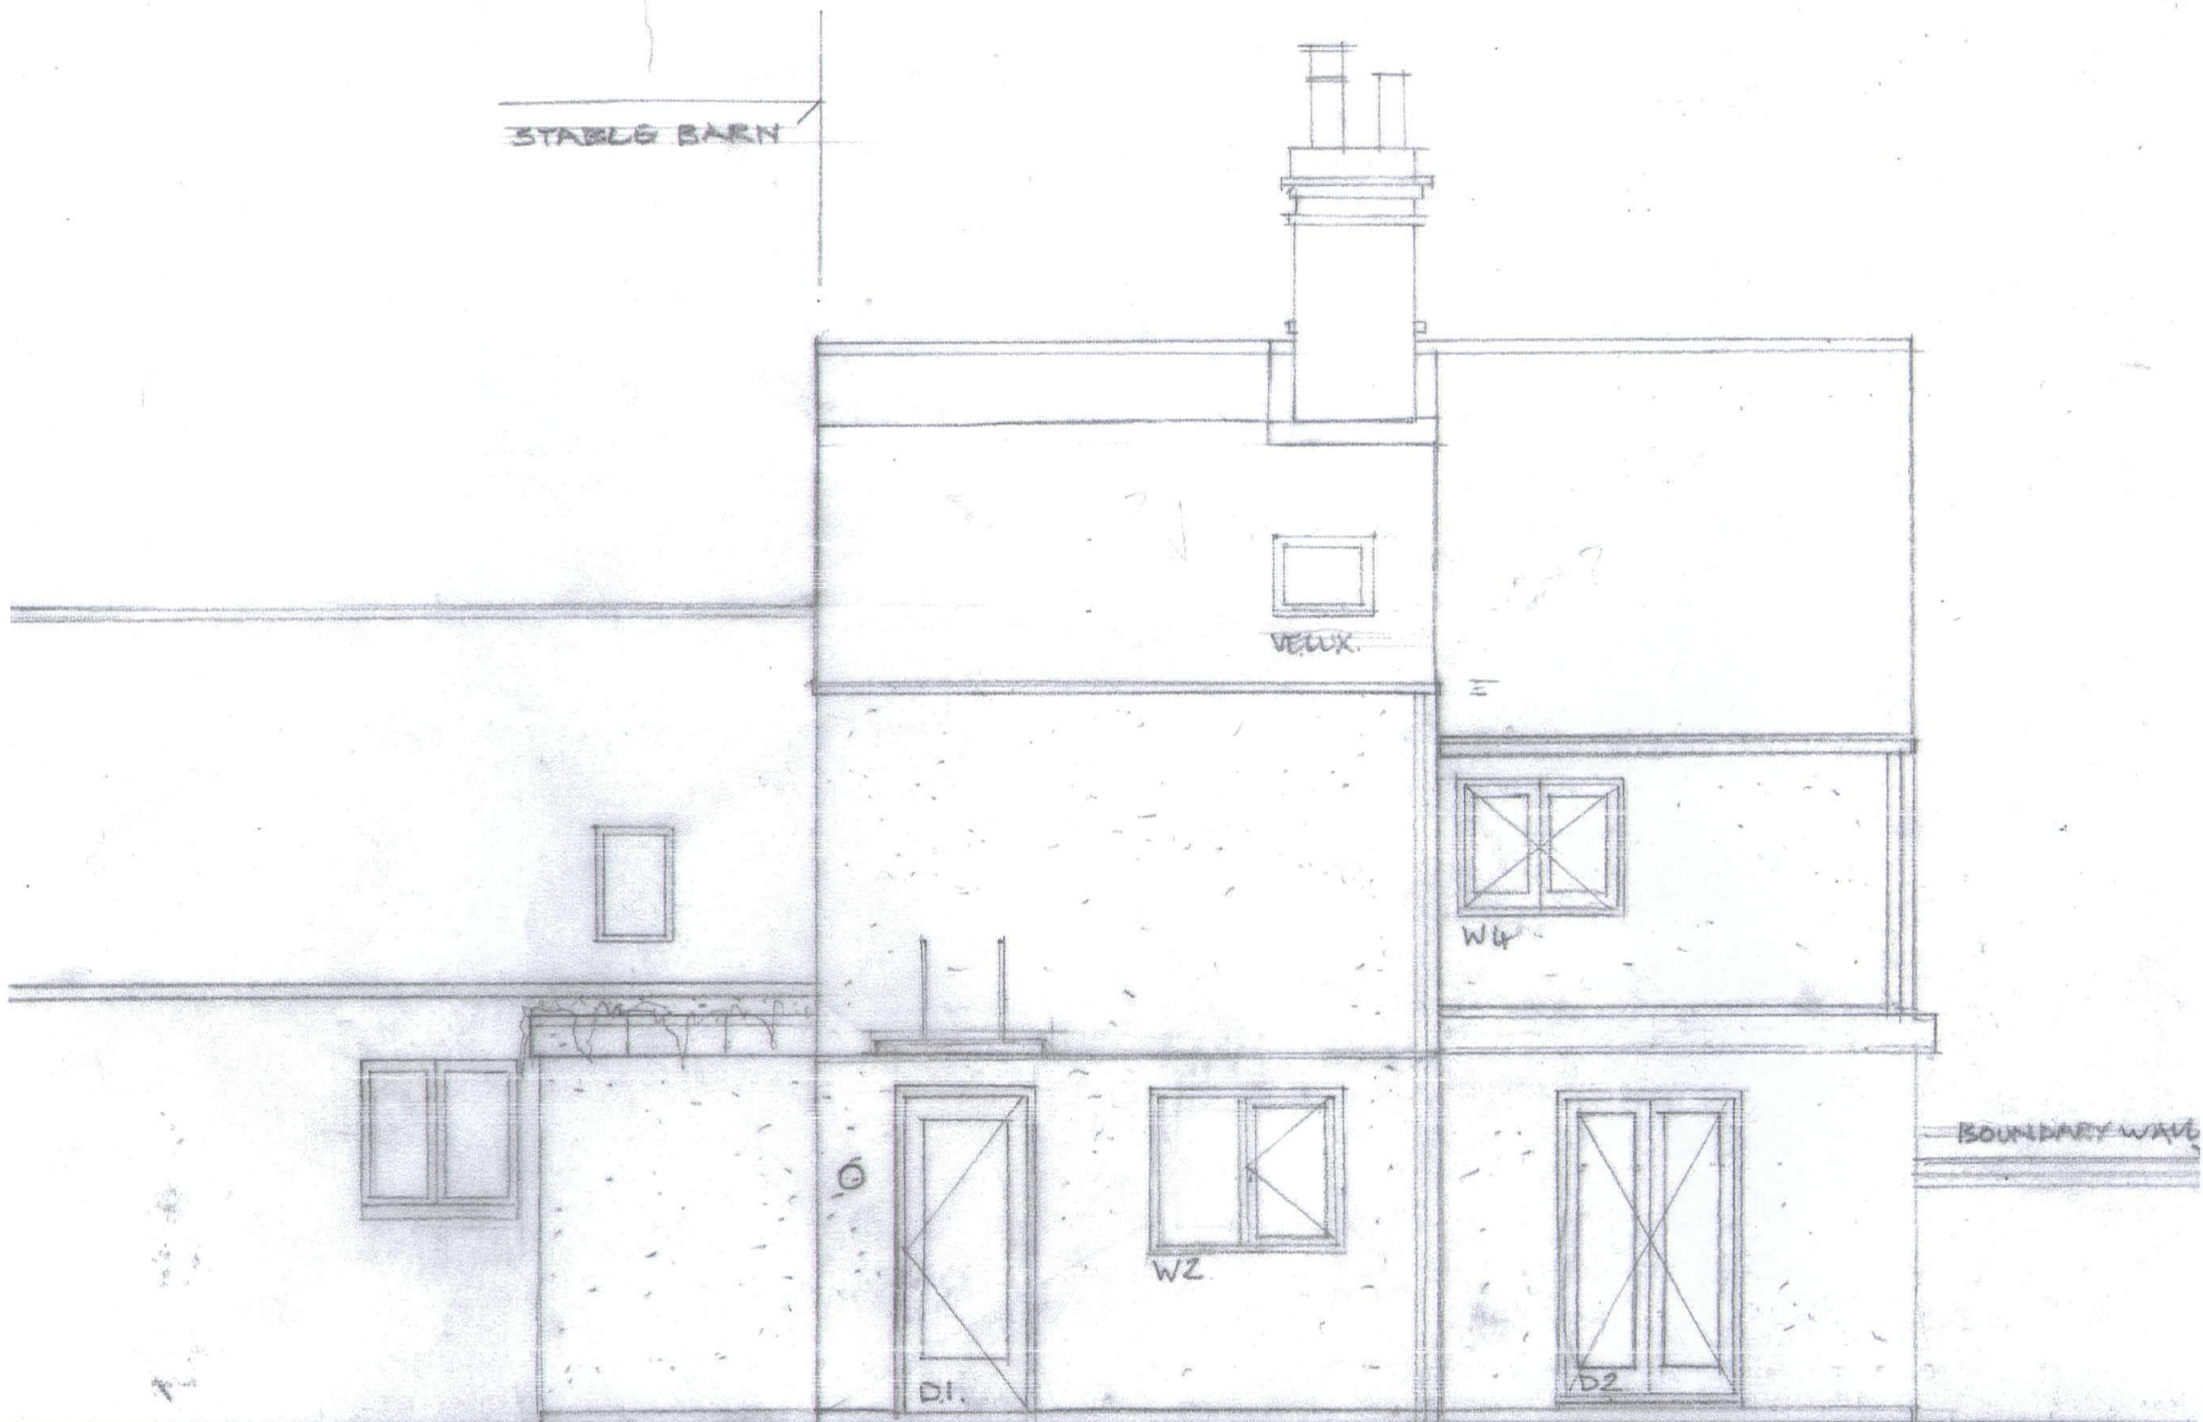

PROPOSED NORTH ELEVATION 29 THE STREET WEST RAINHAM 1:50 SCALE DRAWING NO 22