


EXISTING FIRST FLOOR PLAN AT 29 THE STREET WEST RAYNHAM SCALE 1:50

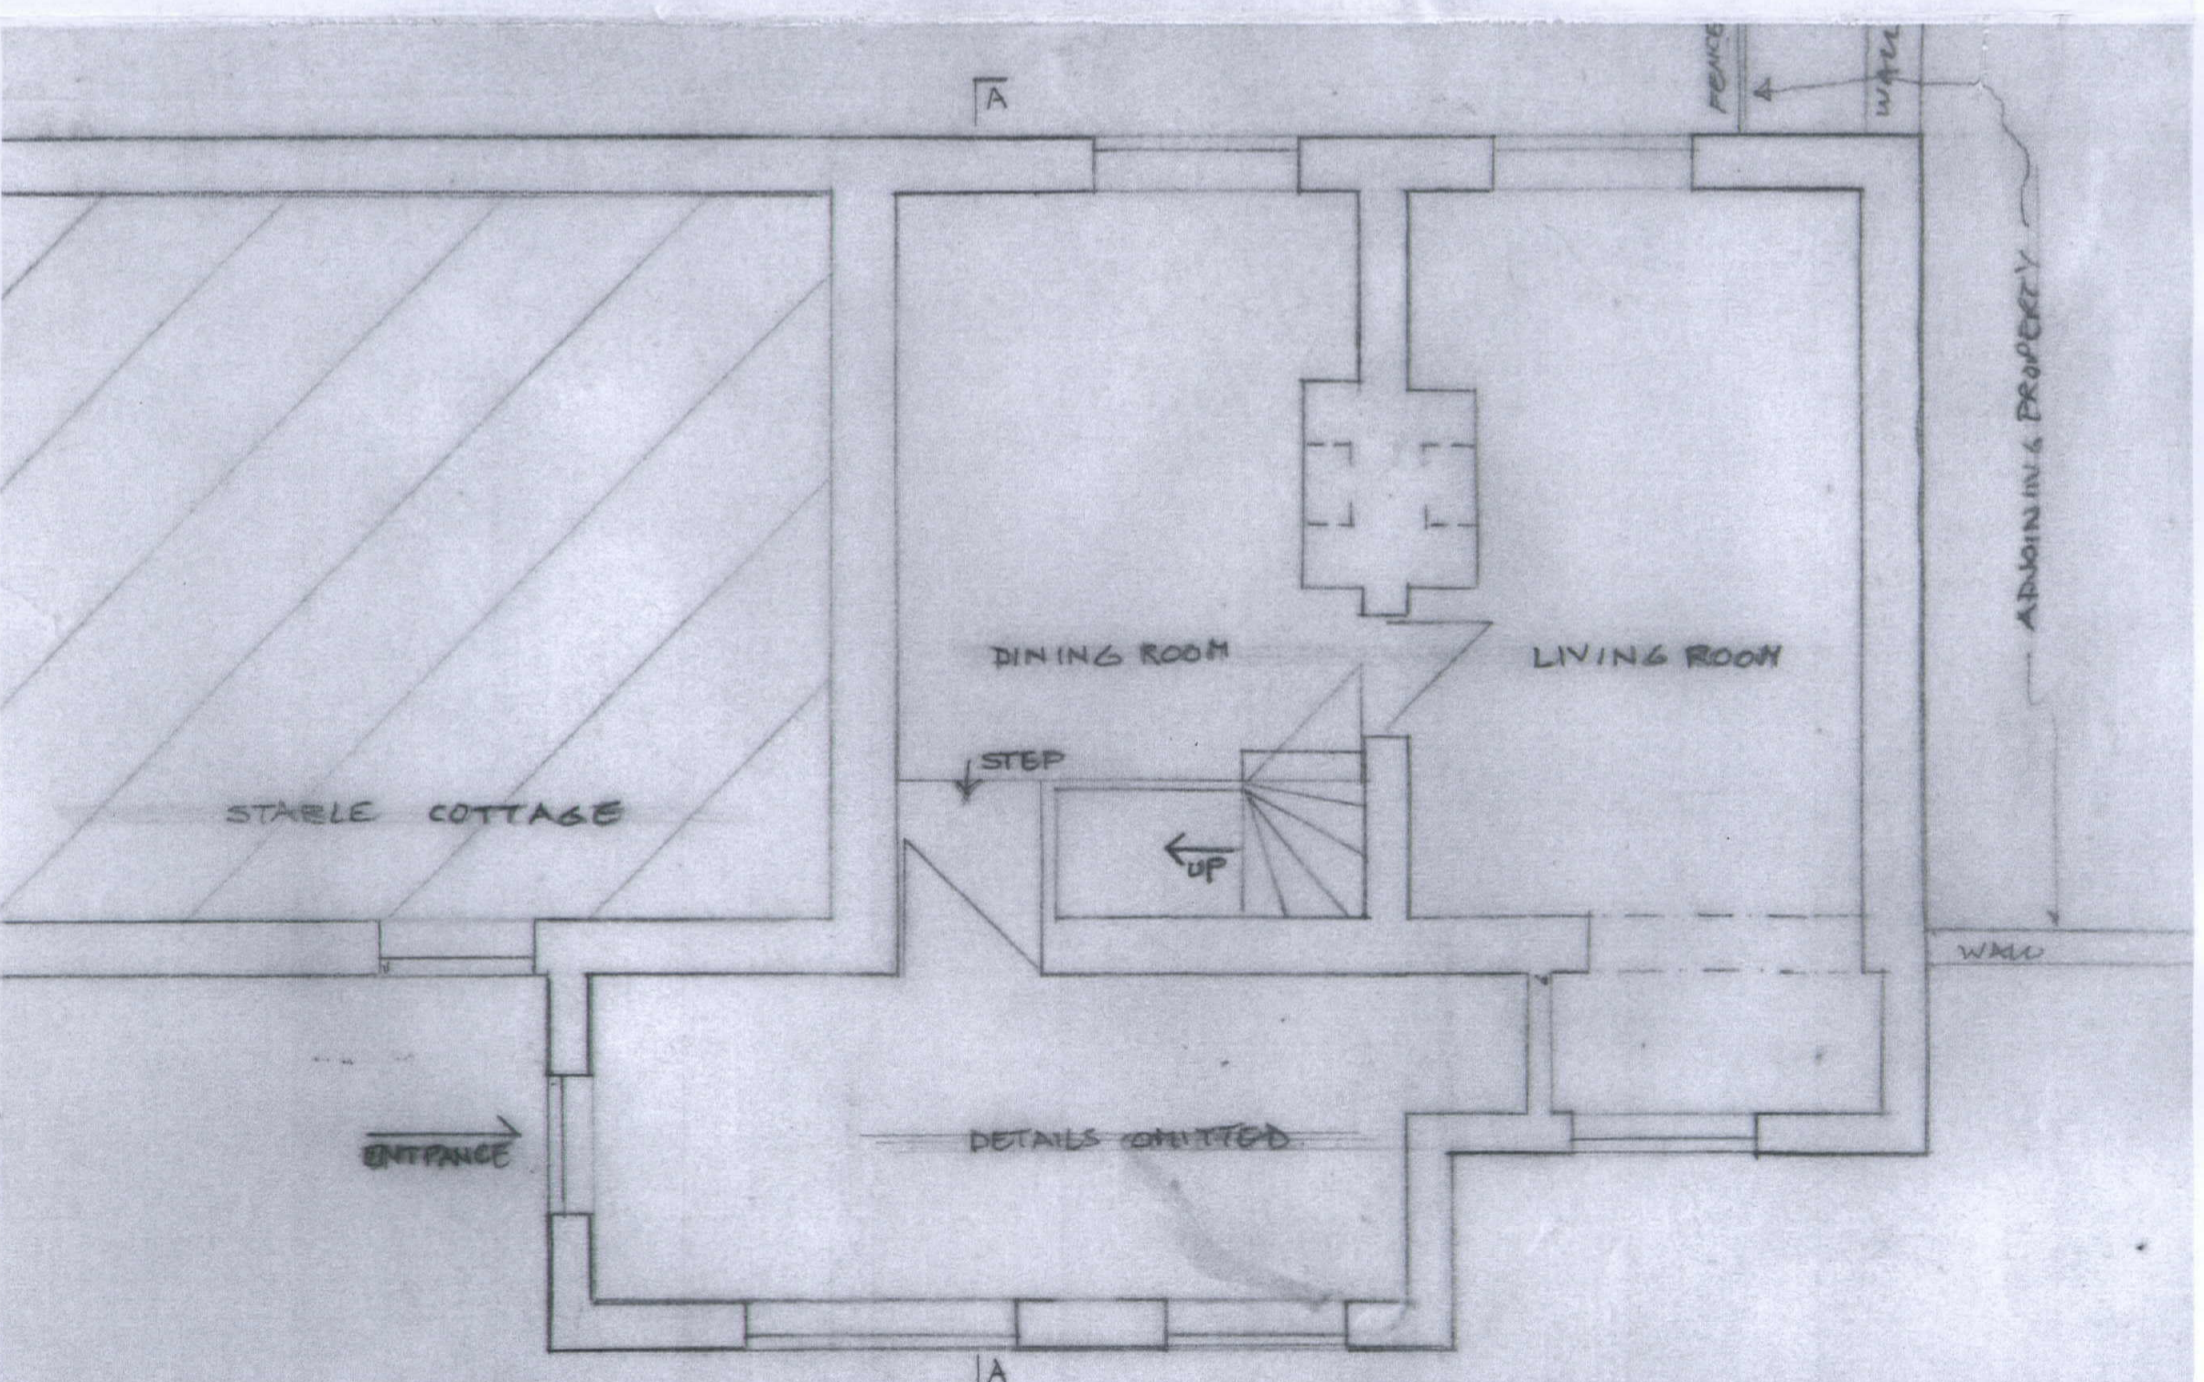

EXISTING GROUND FLOOR PLAN OF 29 THE STREET WEST RAYNHAM 1:50 SCALE
 DRWG. No 10