


NORTH

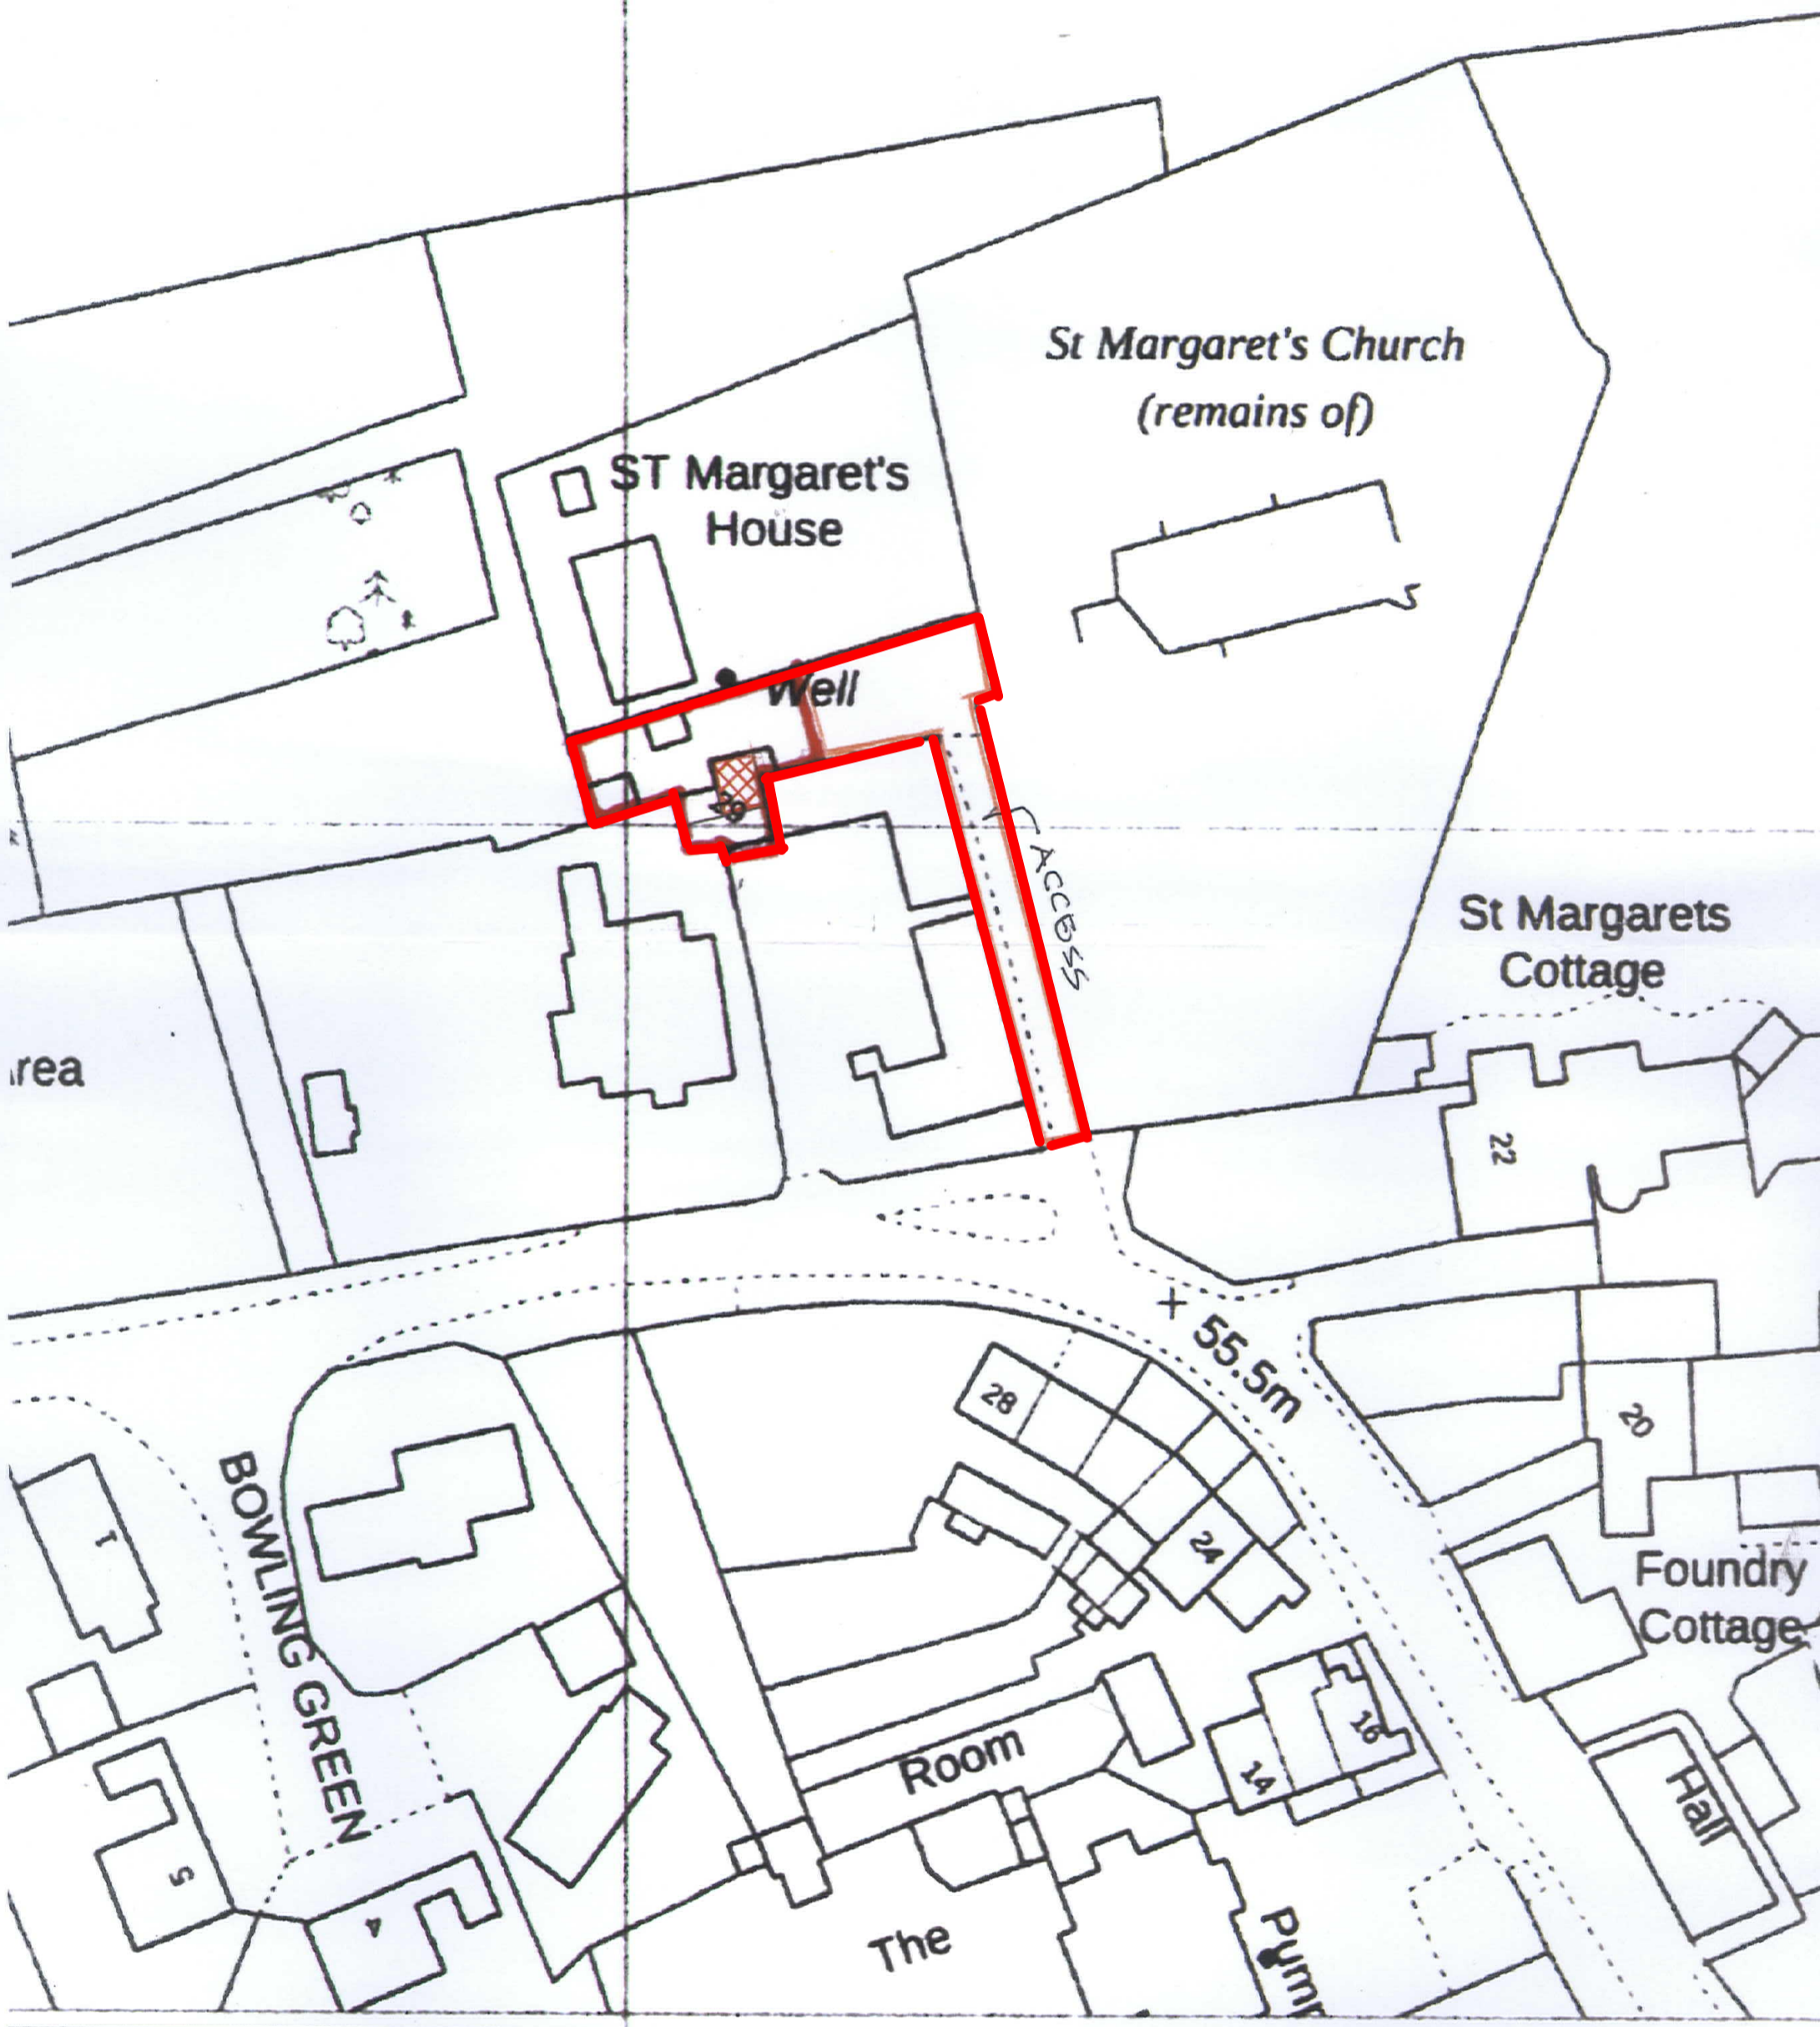

SITE PLAN OF 29 THE STREET, WEST RAYNHAM - 1:500 SCALE - DRAWING No. 03A