



REV.	DETAILS	INIT.	DATE
A	Various Client Amendments	AB	23/01/2023
B	Various Client Amendments	AB	09/02/2023
C	Various Client Amendments	AB	16/02/2023
D	Various Client Amendments	AB	27/02/2023
E	Various Client Amendments	AB	13/06/2023
F	Various Client Amendments	AB	18/07/2023
G	Window & Door Style Changes	JK	05/09/2023

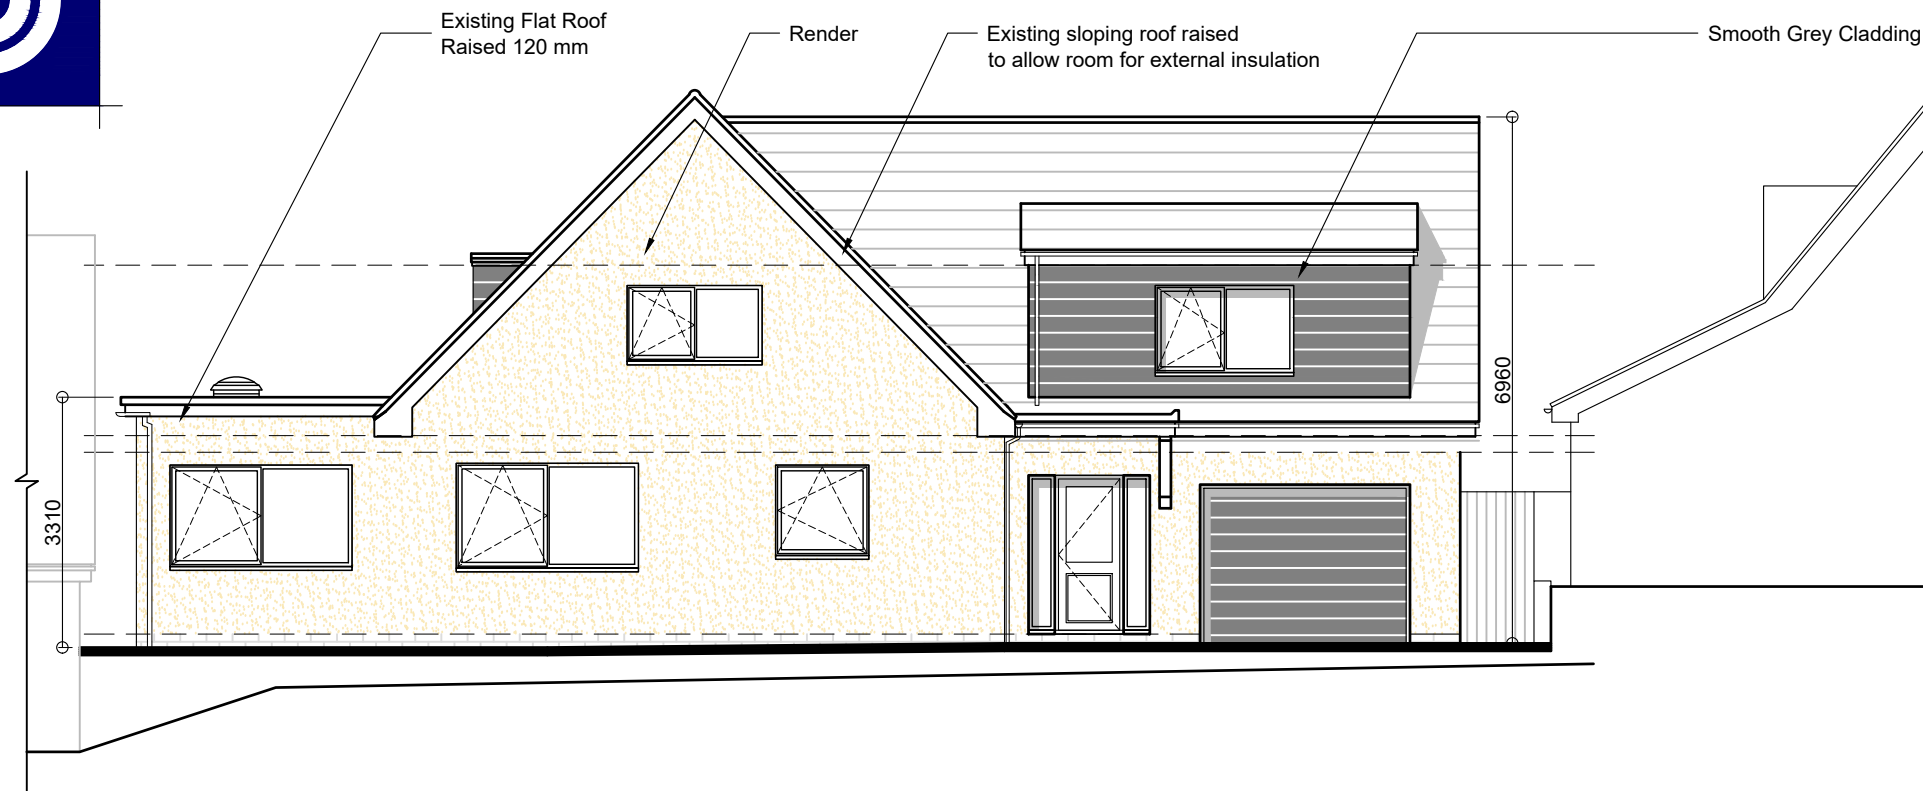


Proposed Front Elevation - View A
Scale 1:100

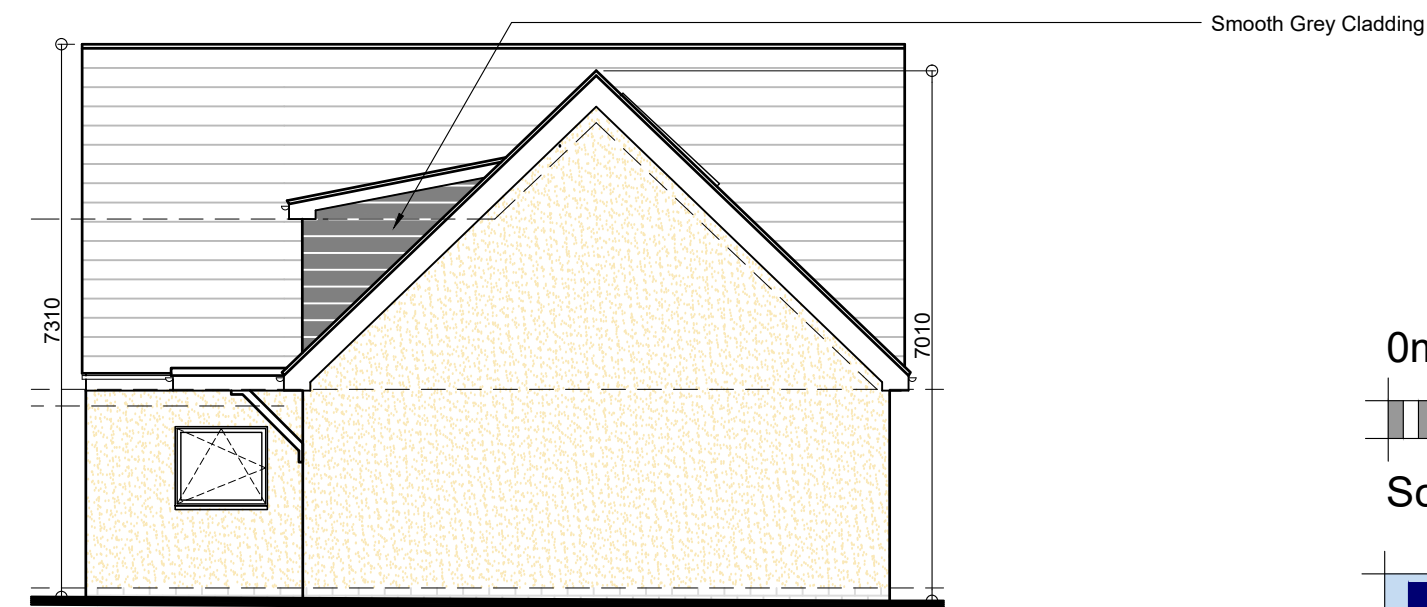

Proposed Side Elevation - View B

Proposed Materials

- Walls: Cream Render
 - Dormer Walls: silver grey (C51) cladding to the dormers (new and existing)
 - Roof: Tiles - colour to match existing
 - Windows & Doors: Grey To match Proposed Cladding
- All levels are to run flush with existing dwelling

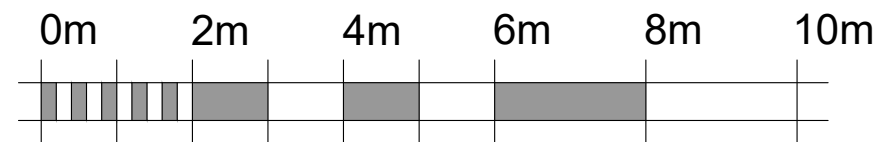

Scale 1:100

PLANNING ISSUE

PLEASE NOTE
THESE DRAWINGS ARE FOR THE PURPOSE OF
PLANNING ONLY
THESE ARE NOT CONSTRUCTION DRAWINGS



5 BLOTTS BARN, BROOKS ROAD, RAUNDS, NORTHANTS, NN9 6NS
01933 551389 :: info@blueprintdesign.org.uk

TITLE	Extention for Mr Norwell, 20 St Peter's Road Oundle, Peterborough, PE8 4NS		
DETAIL	Proposed Elevations (View A & B)		
SCALE	1:100	SHEET:	SHEET
DRAWN	AC	CHECKED	KG
DATE	Jan 2023	ISSUE	PLANNING
			22-120-10G

CONTRACTORS MUST CHECK ALL DIMENSIONS ON SITE. ONLY FIGURED DIMENSIONS ARE TO BE WORKED FROM DISCREPANCIES MUST BE REPORTED TO BLUEPRINT BEFORE PROCEEDING. © THIS DRAWING IS COPYRIGHT.