




REV.	DETAILS	INIT.	DATE
A	Label Details Corrected	JK	13/09/23

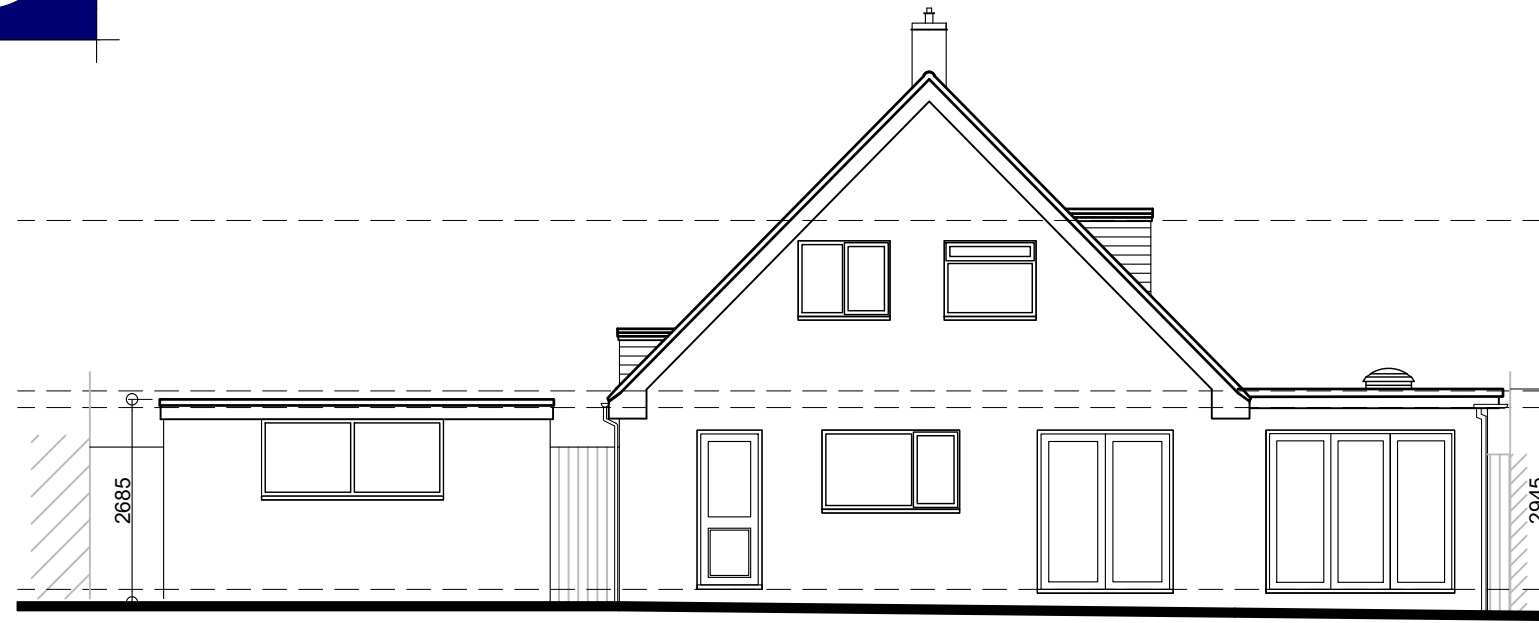

Existing Rear Elevation - View C
Scale 1:100

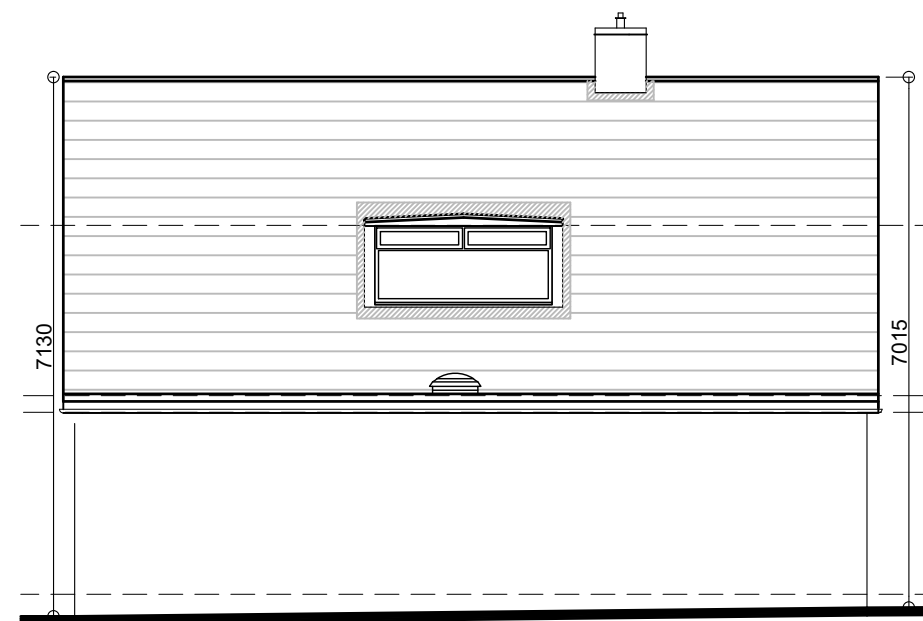

Existing Side Elevation - View D

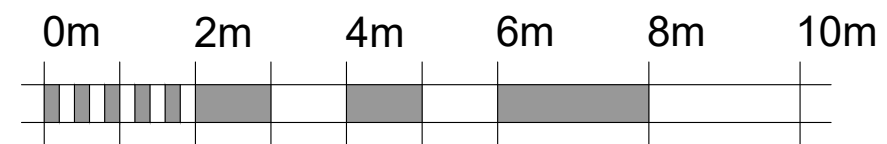

Scale 1:100

PLANNING ISSUE
PLEASE NOTE
THESE DRAWINGS ARE FOR THE PURPOSE OF
PLANNING ONLY
THESE ARE NOT CONSTRUCTION DRAWINGS



5 BLOTTS BARN, BROOKS ROAD, RAUNDS, NORTHANTS, NN9 6NS
01933 551389 :: info@blueprintdesign.org.uk

TITLE	Extention for Mr Norwell, 20 St Peter's Road Oundle, Peterborough, PE8 4NS		
DETAIL	Existing Elevations (View C & D)		
SCALE	1:100	SHEET:	SHEET
DRAWN	AC	CHECKED	RW
DATE	December 2022	ISSUE	PLANNING
			22-120-03A

CONTRACTORS MUST CHECK ALL DIMENSIONS ON SITE. ONLY FIGURED DIMENSIONS ARE TO BE WORKED FROM DISCREPANCIES MUST BE REPORTED TO BLUEPRINT BEFORE PROCEEDING. © THIS DRAWING IS COPYRIGHT.