




Proposed Rear Elevation 1-100

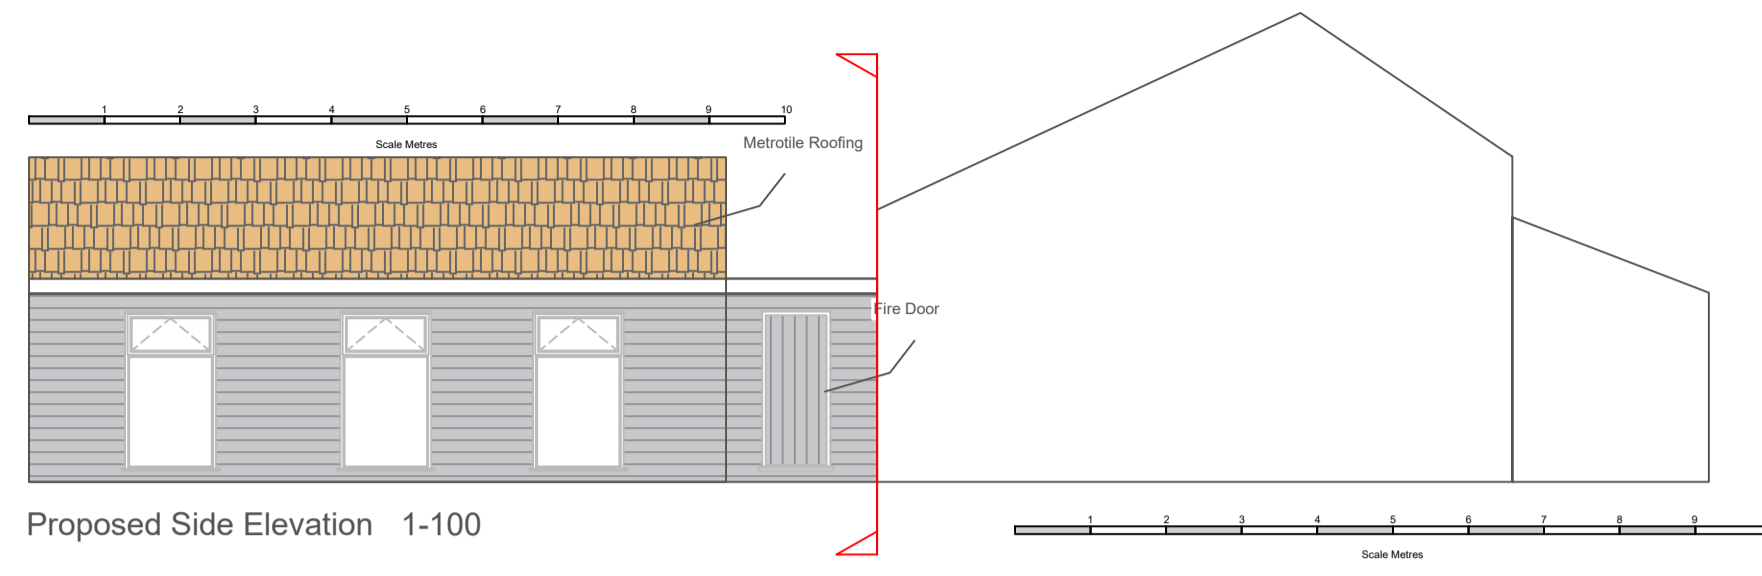


Proposed Side Elevation 1-100

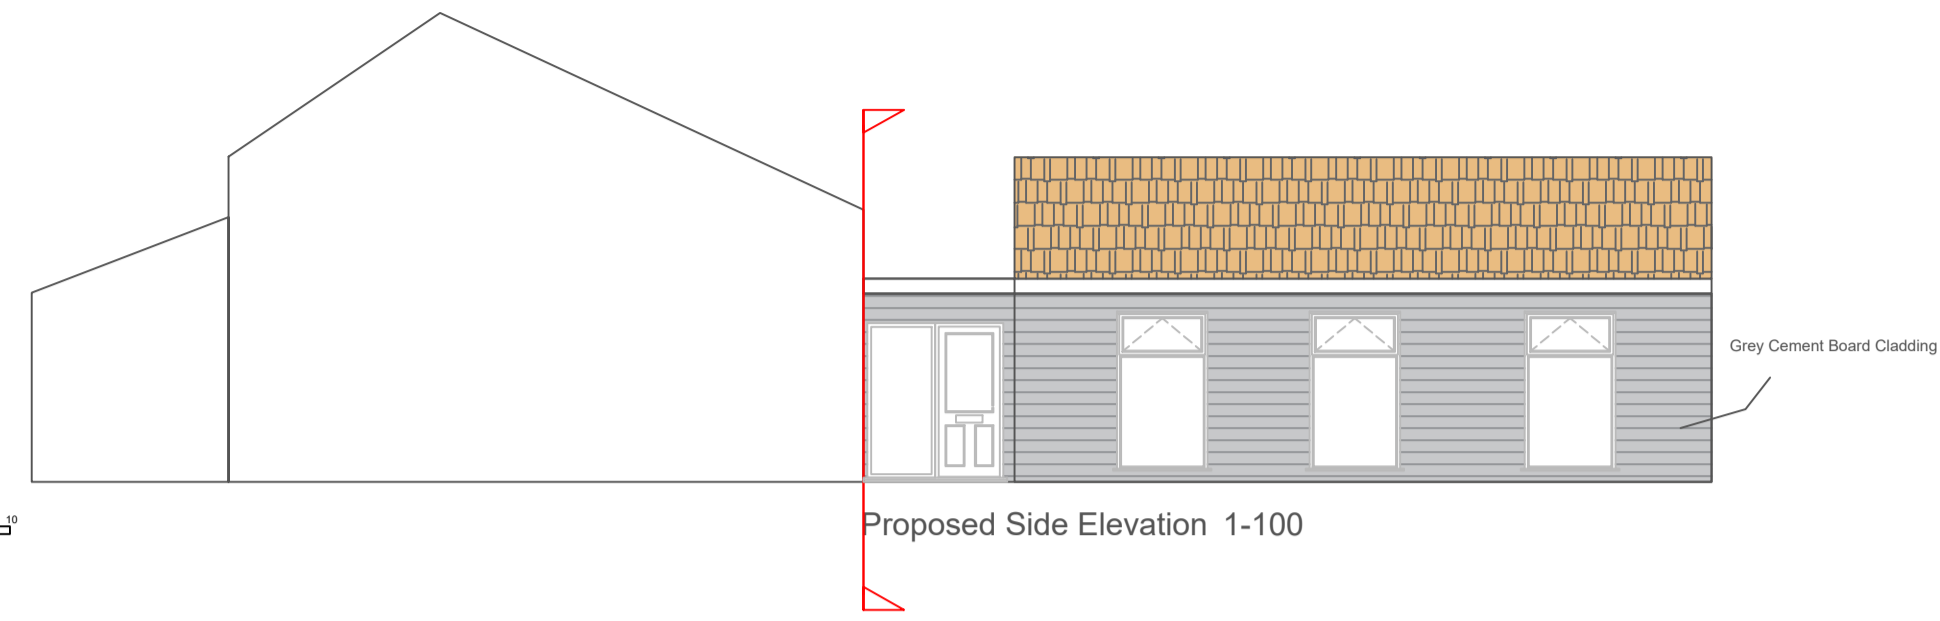

Proposed Side Elevation 1-100

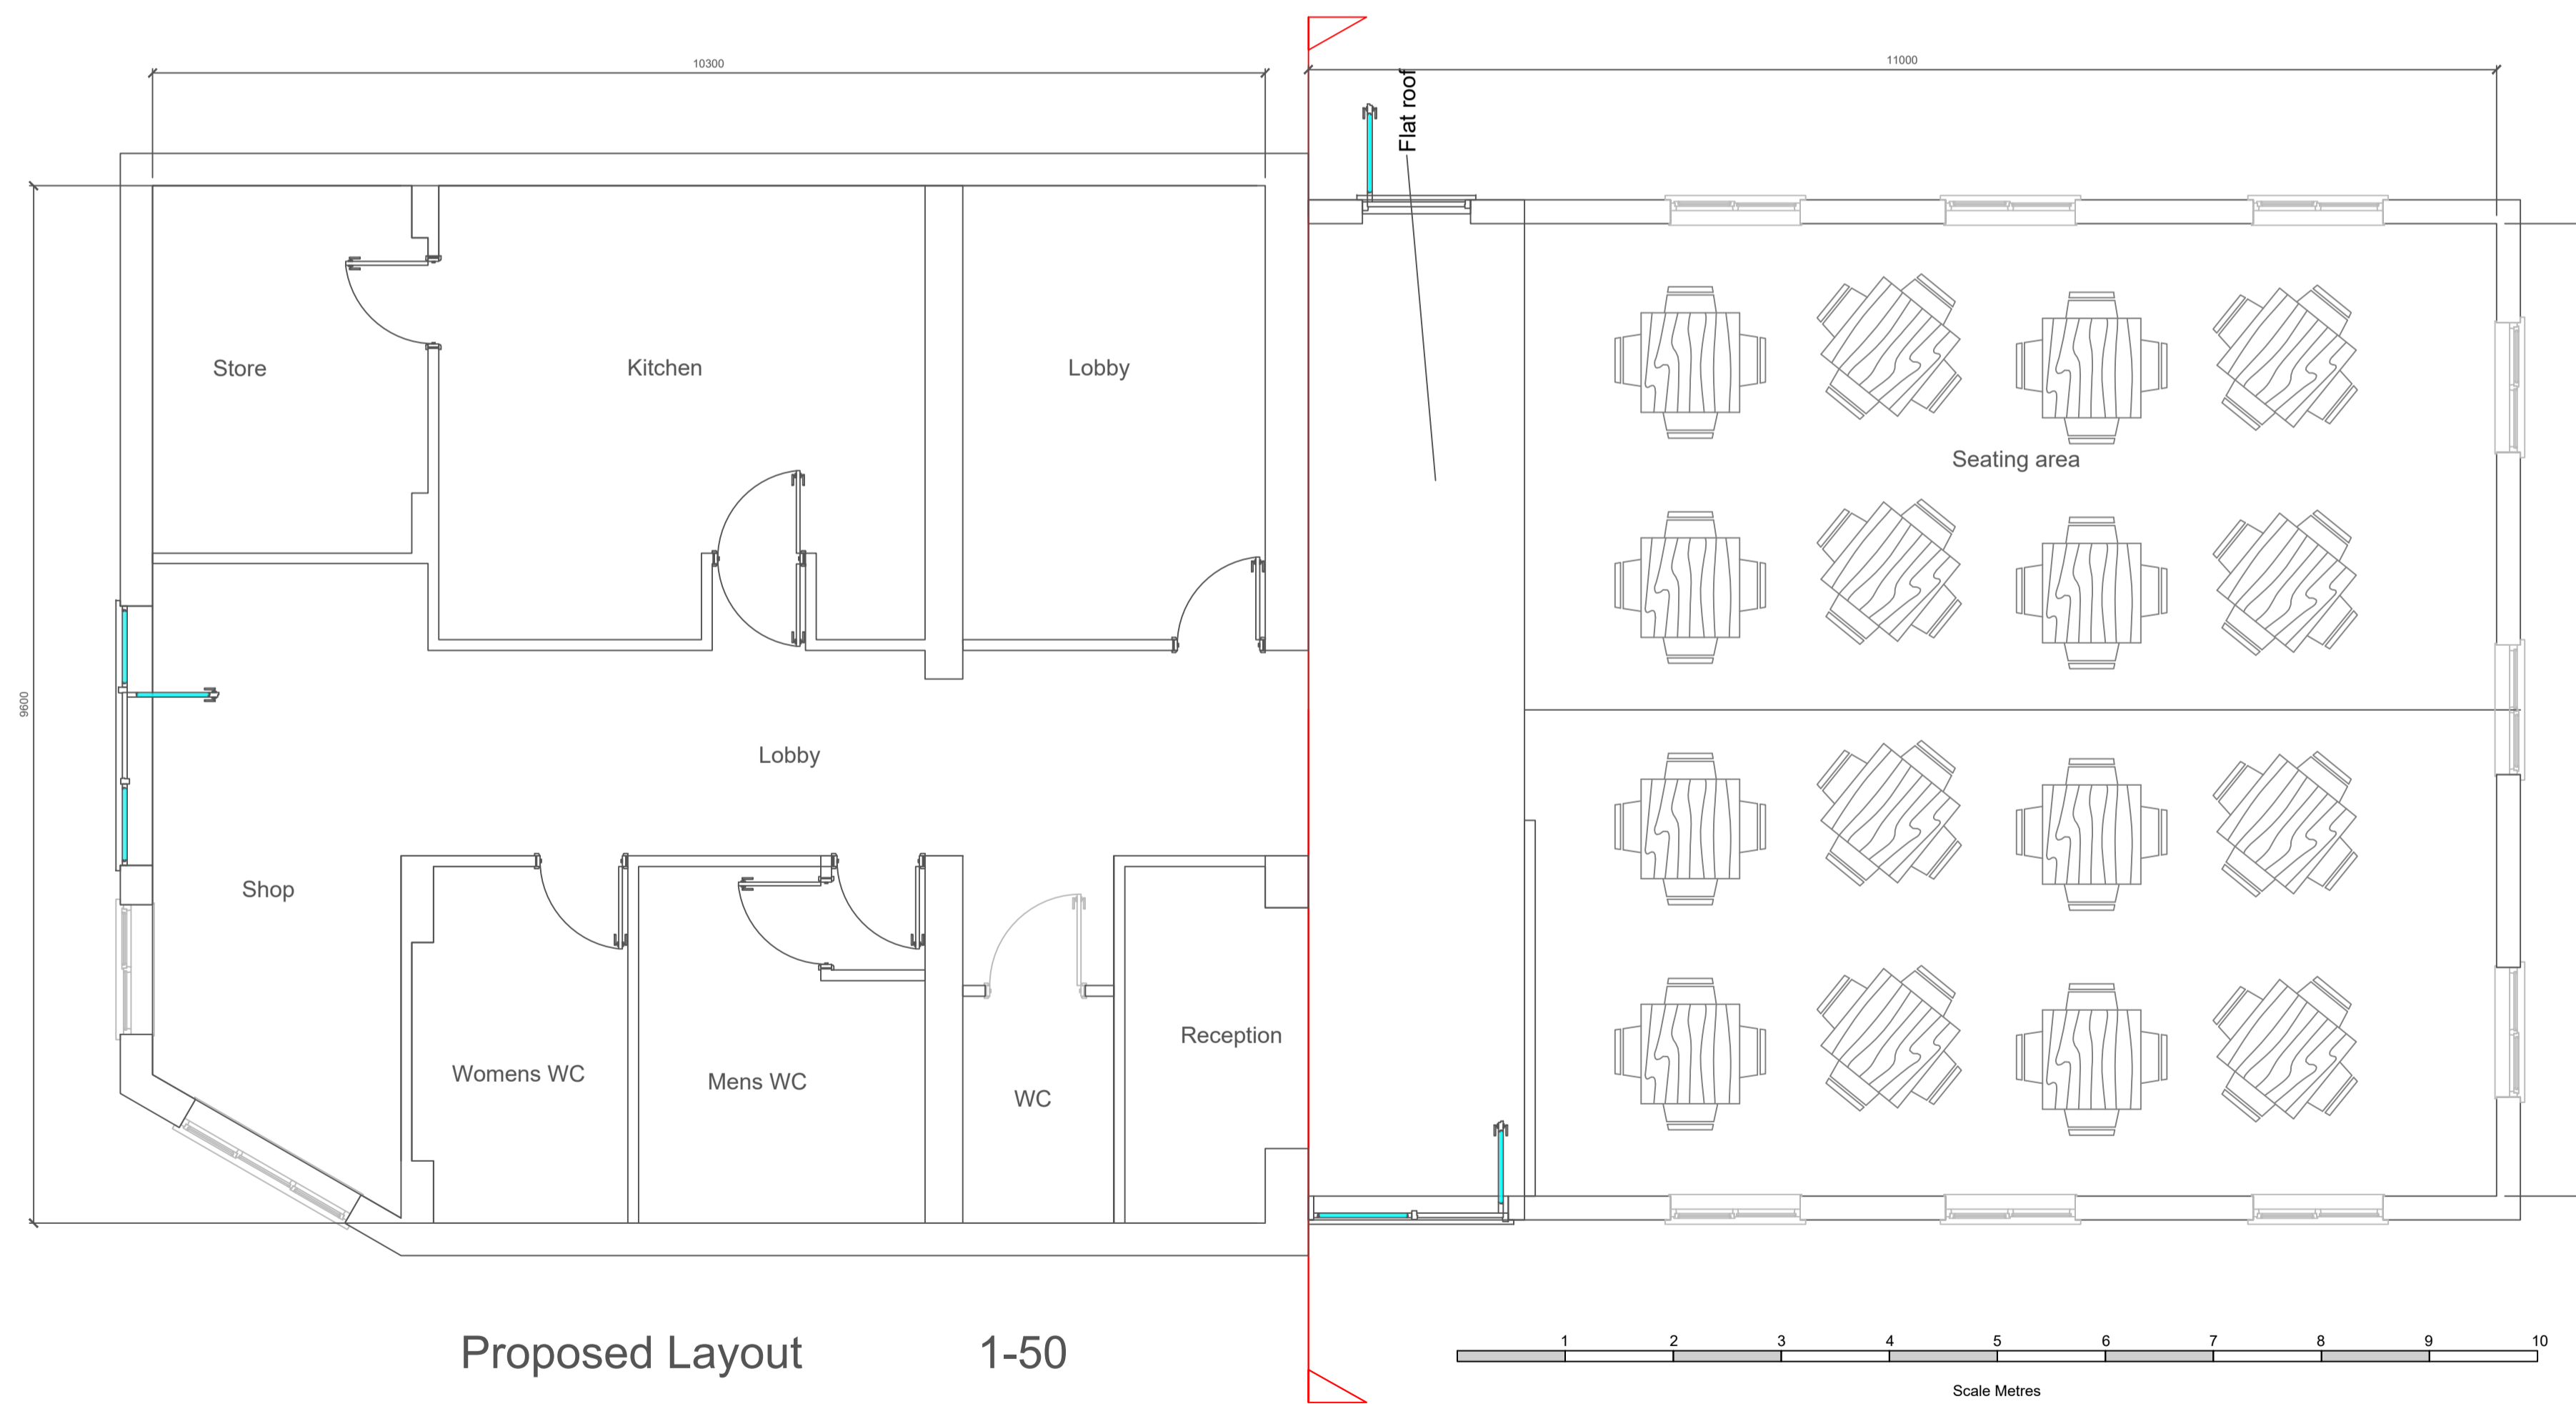

Proposed Layout 1-50

		<small>These drawings are for DESIGN purposes only. 2TDB are not liable for unforeseen problems in build. Please DO NOT scale this drawing. Dimensions must be checked on site before building works commence &amp; any discrepancies reported.</small>	
		<small>Bill Kane 07971926112</small>	
<b>Proposed Restaurant/Shop Extension</b>			
<b>18 High Street Lakenheath IP279JS</b>			
<b>B J Rutterford and Partners</b>			
No:	Revision:	Date:	Date:
			28-5-2023
			Scale:
			1:50-1-100
			Drawn By:
			WK
			Drawing No:
			024PR
			Paper Size:
			A1