



Proposed Front Elevation 1-50

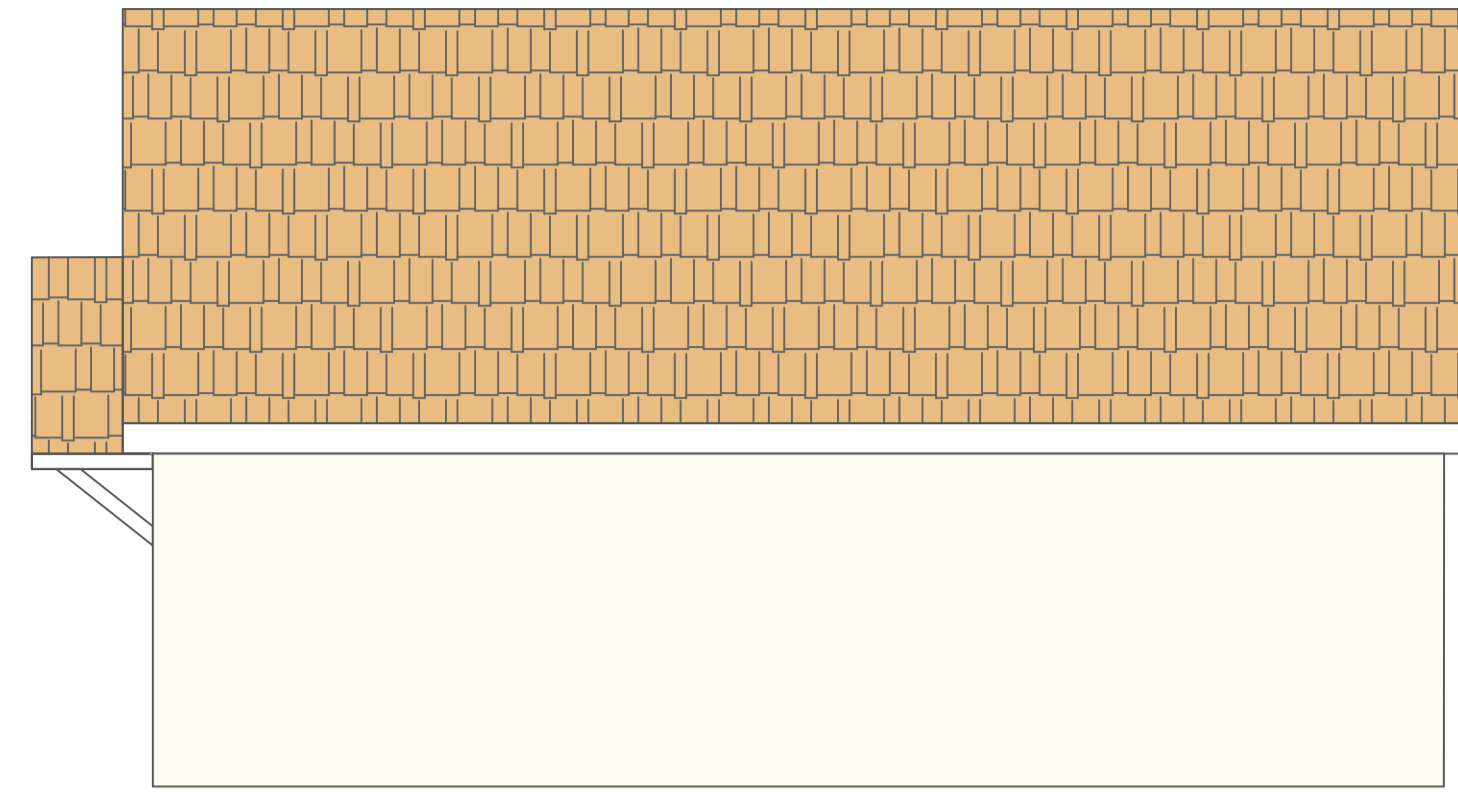



Proposed Side Elevation 1-50

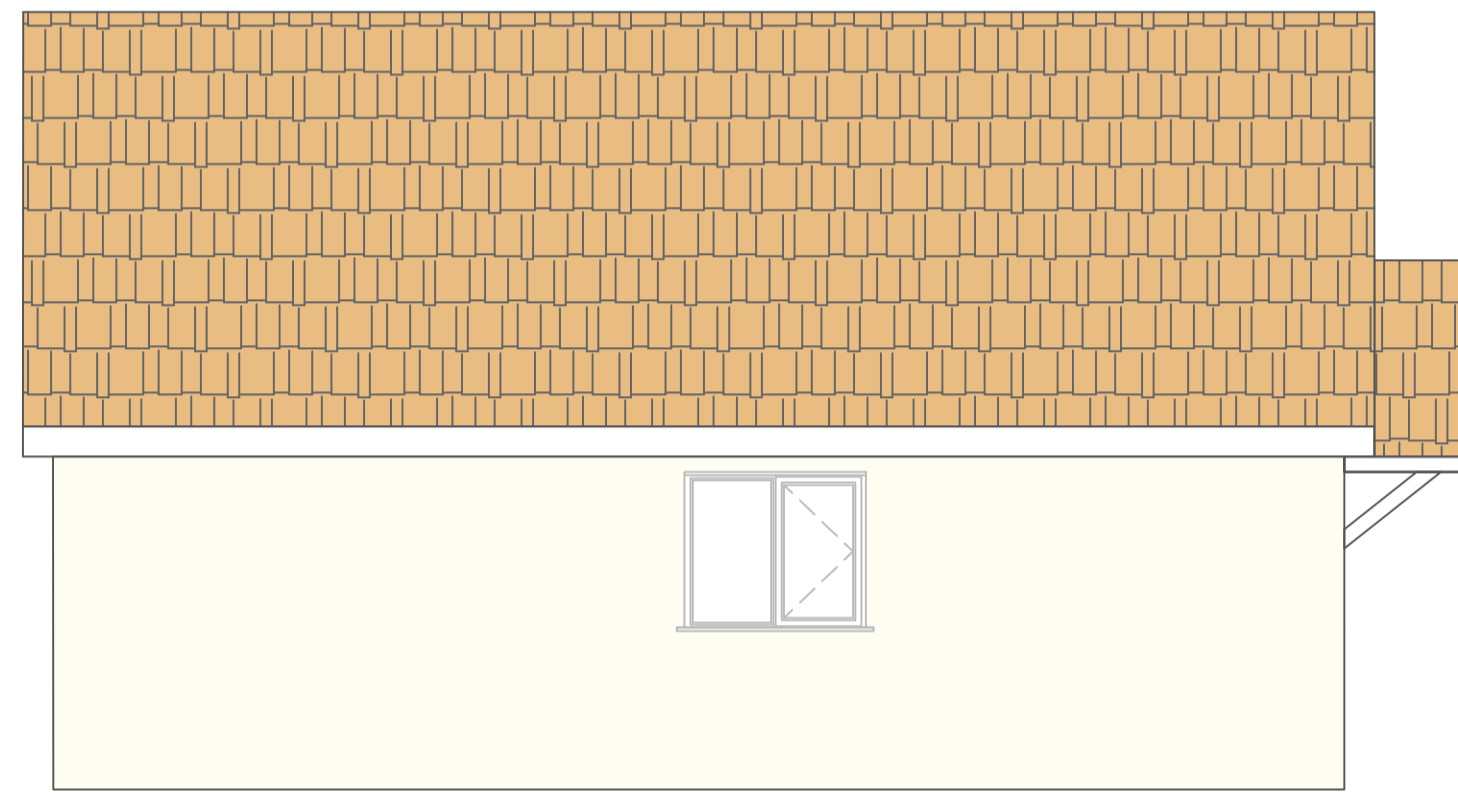




Proposed Side Elevation 1-50



Proposed Rear Elevation 1-50

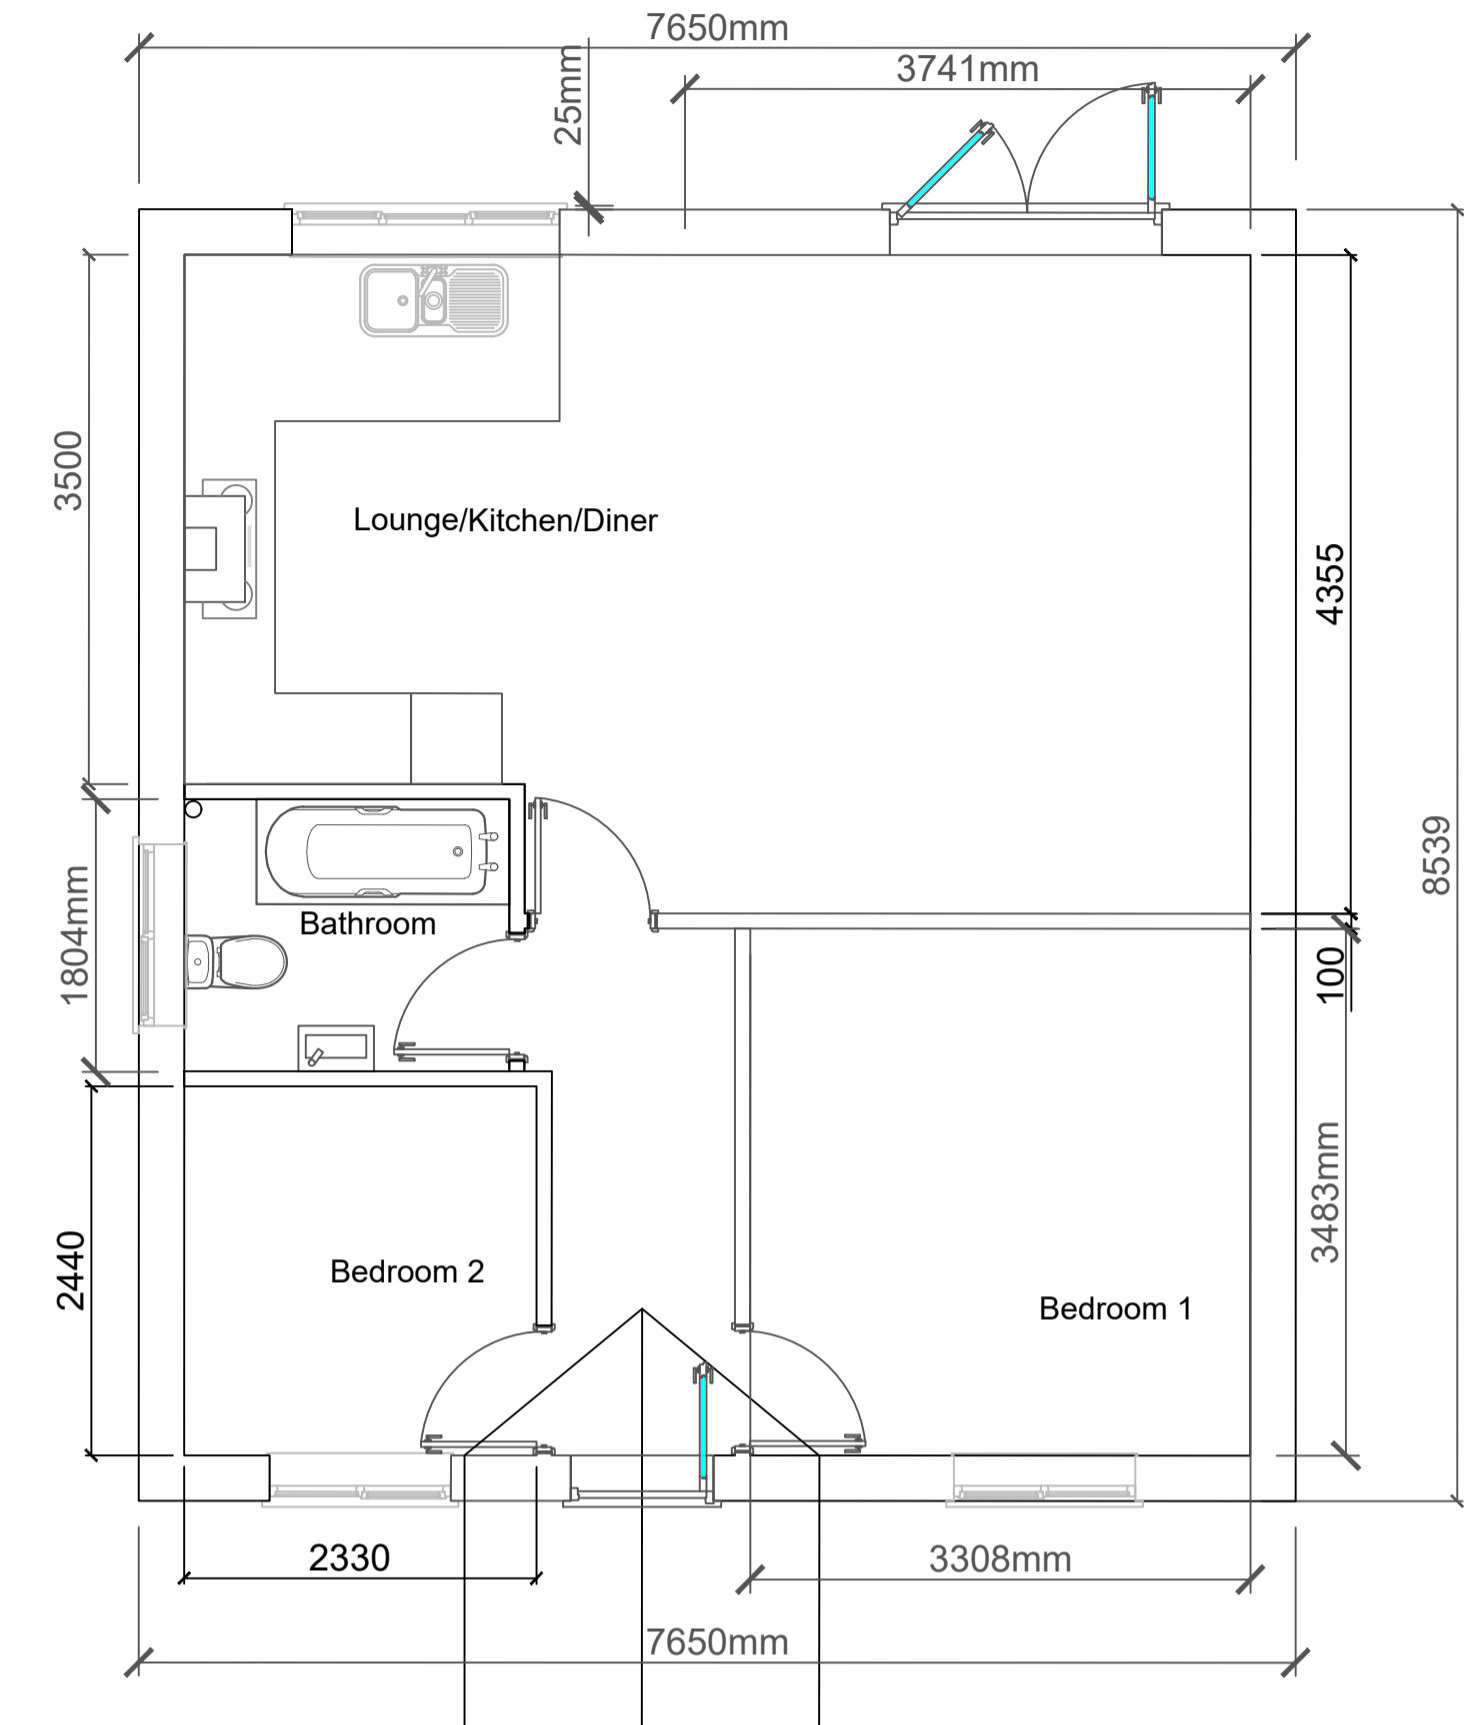 

Proposed Layout 1-50

 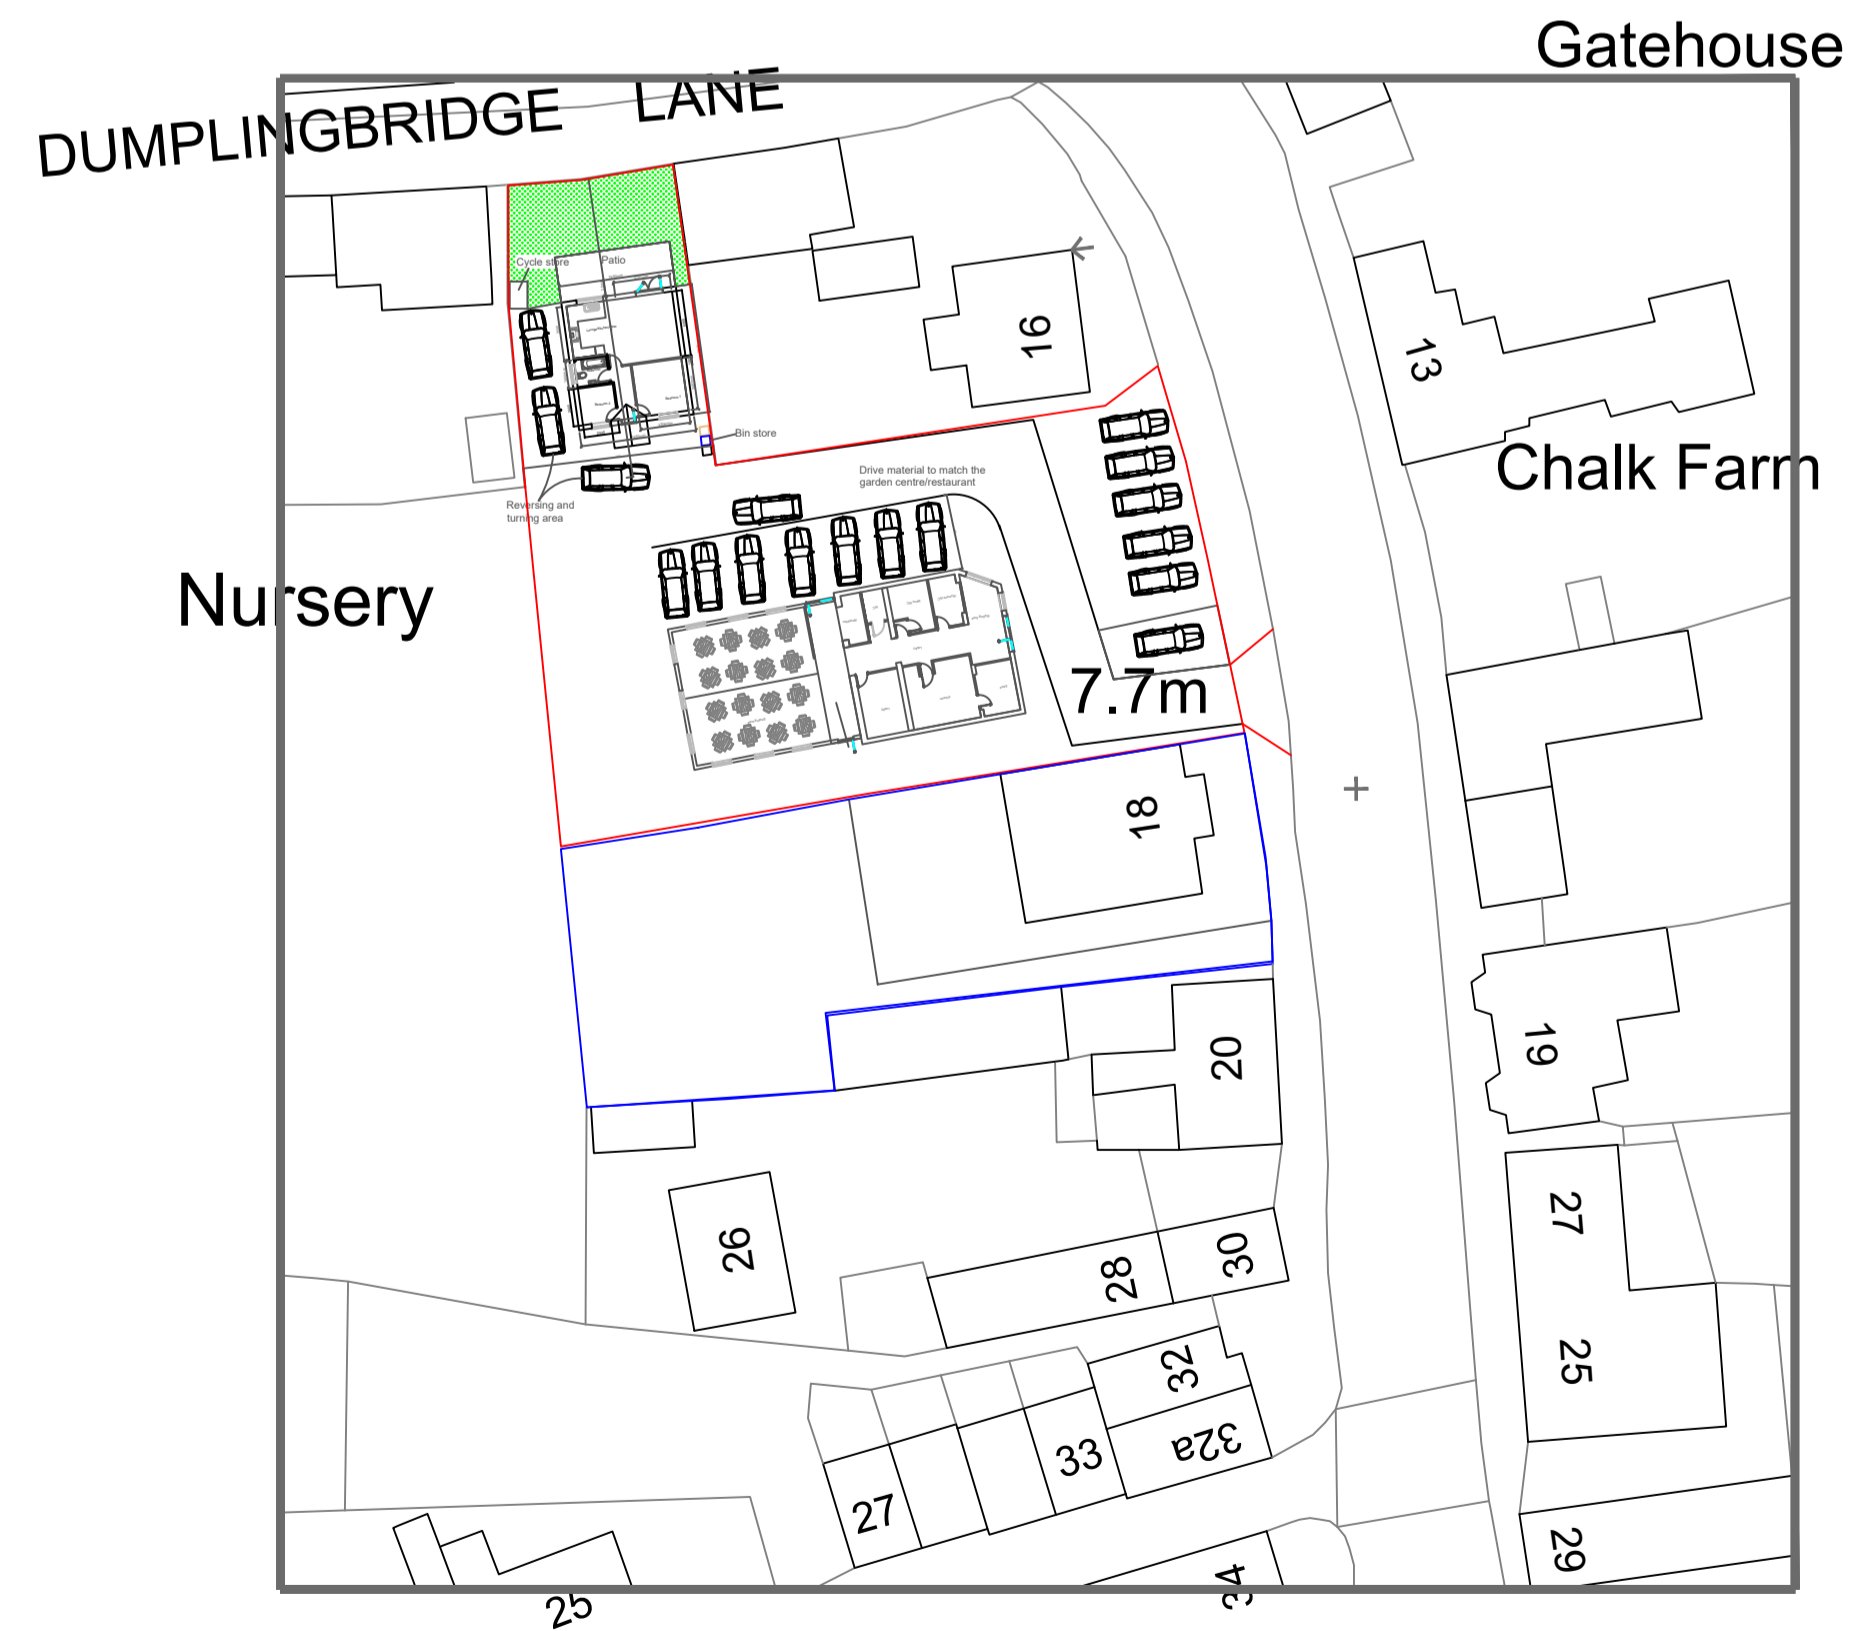 

© Crown copyright 2023 Ordnance Survey 100053143



These drawings are for DESIGN purposes only. 2TDB are not liable for unforeseen problems in build. Please DO NOT scale this drawing. Dimensions must be checked on site before building works commence & any discrepancies reported.

Bill Kane 07971926112

New Build Bungalow

18 High Street Lakenheath IP279JS

B J Rutterford and Partners

No:	Revision:	Date:	Date:	28-5-2023
			Scale:	1:50-1:500
			Drawn By:	WK
			Drawing No:	024B
			Paper Size:	A1