

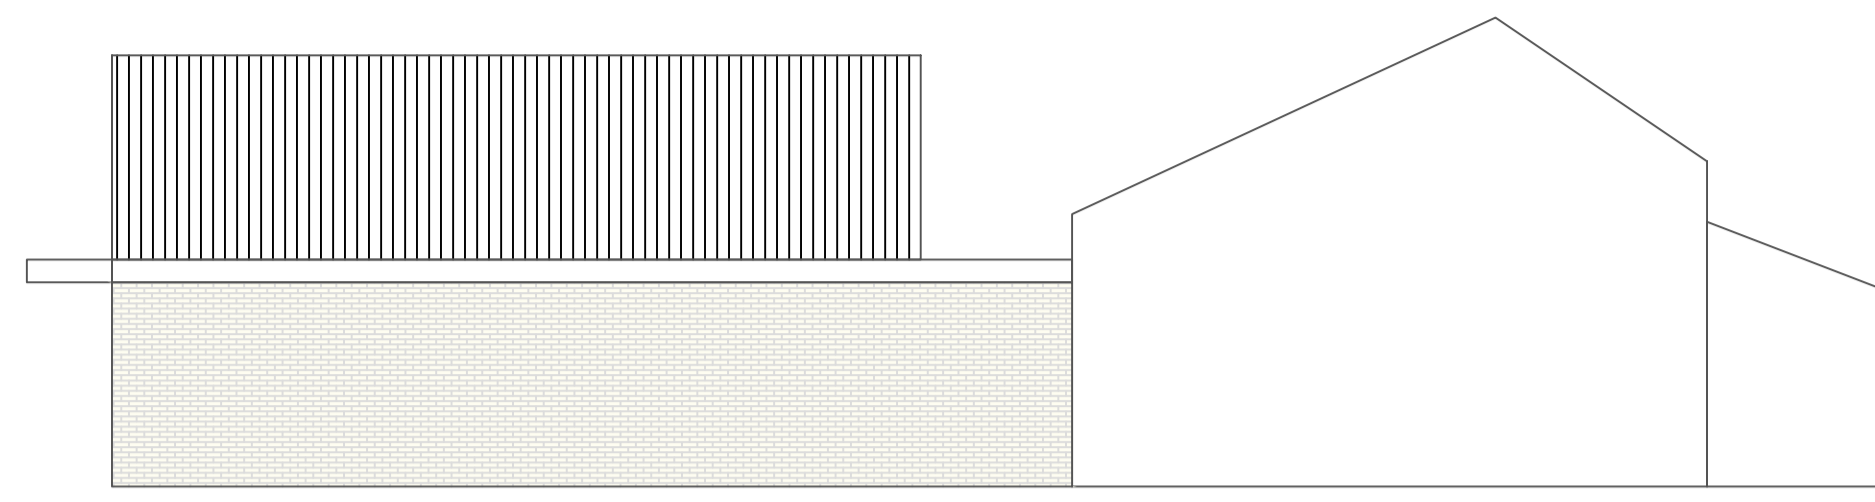



Proposed Side Elevation 1-100

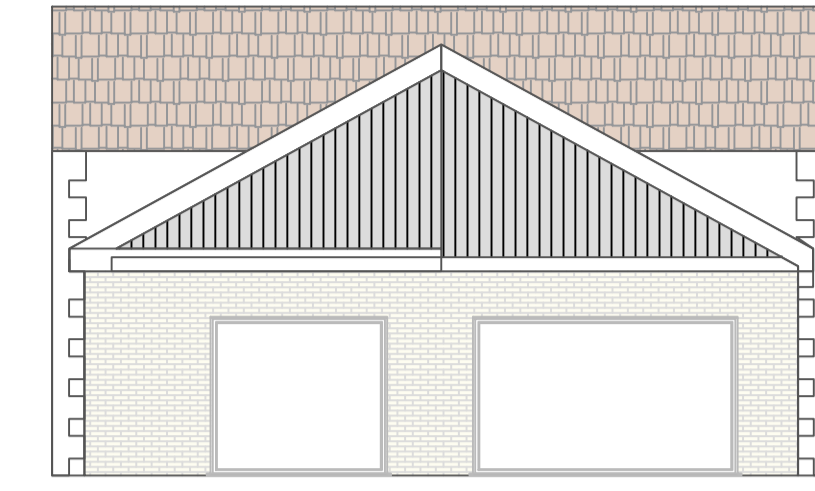


Proposed Side Elevation 1-100

 

Proposed Rear Elevation 1-100

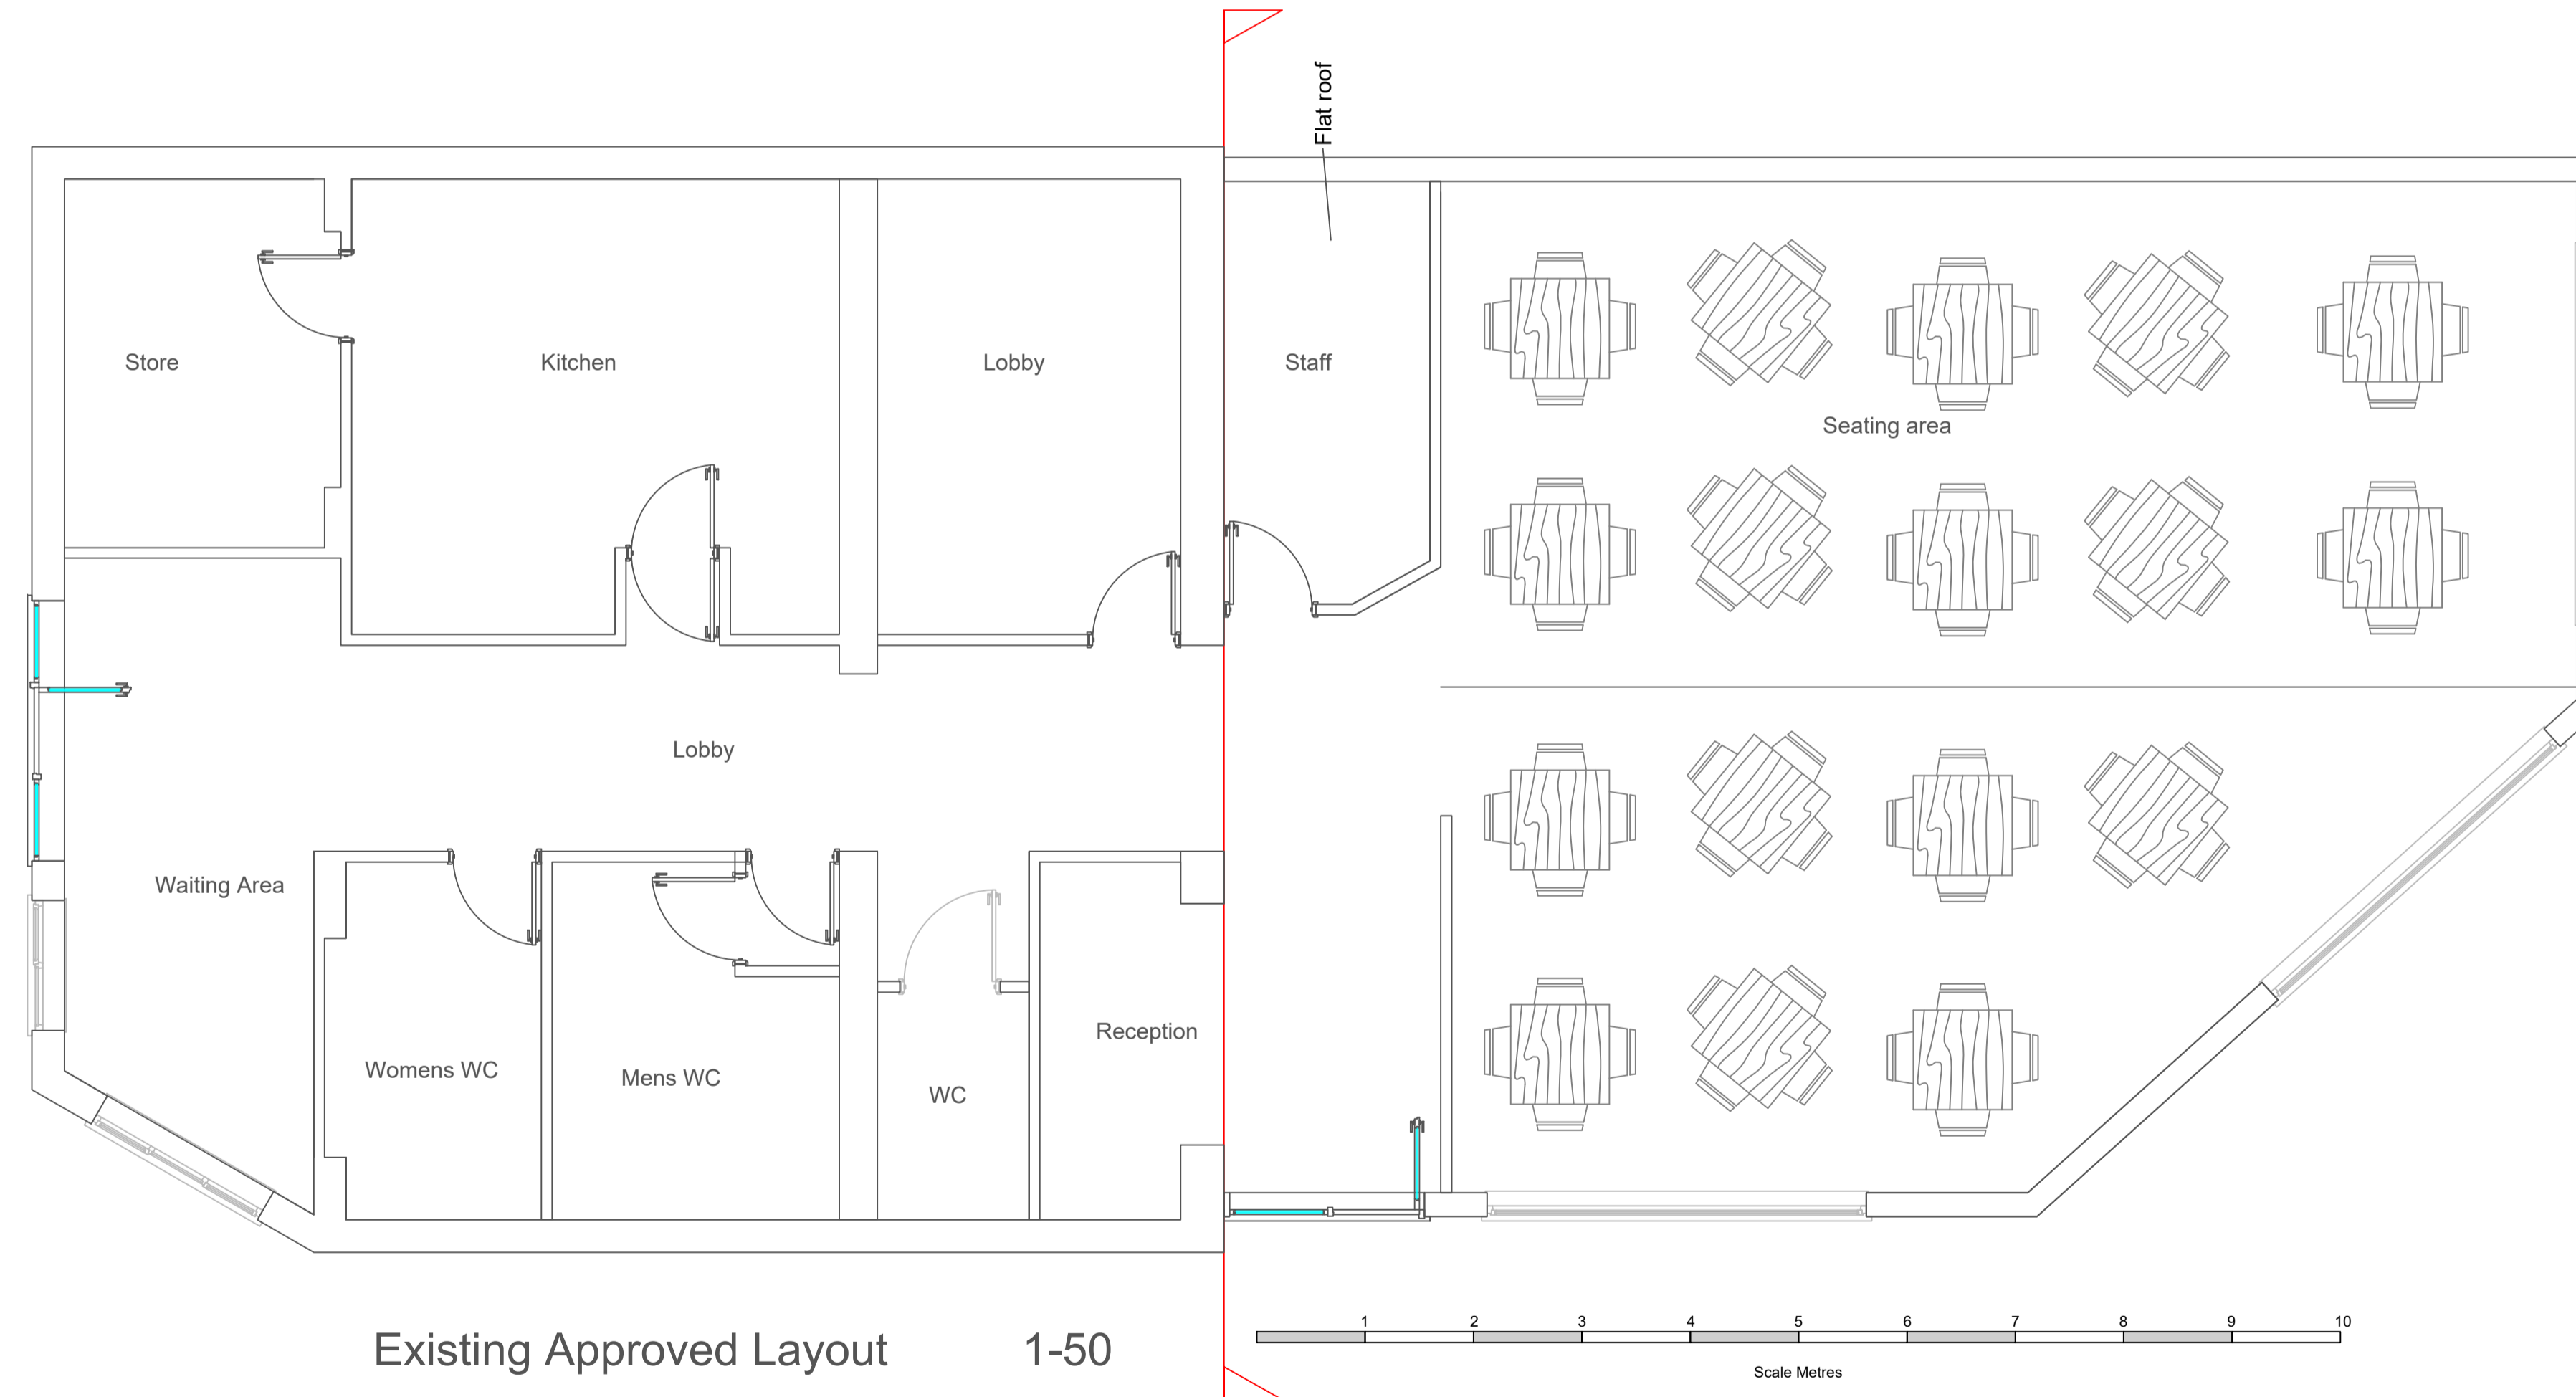

Existing Approved Layout 1-50

 

These drawings are for DESIGN purposes only. 2TDB are not liable for unforeseen problems in build. Please DO NOT Scale this drawing. Dimensions must be checked on site before building works commence & any discrepancies reported.

Bill Kane 07971926112

Existing Approved Layout & Elevations

18 High Street Lakenheath IP279JS

B J Rutterford and Partners

No:	Revision:	Date:	Date:	25/01/2022
			Scale:	1:50/1:100
			Drawn By:	KK
			Drawing No:	024
			Paper Size:	A1