




Proposed Front Elevation 1-50

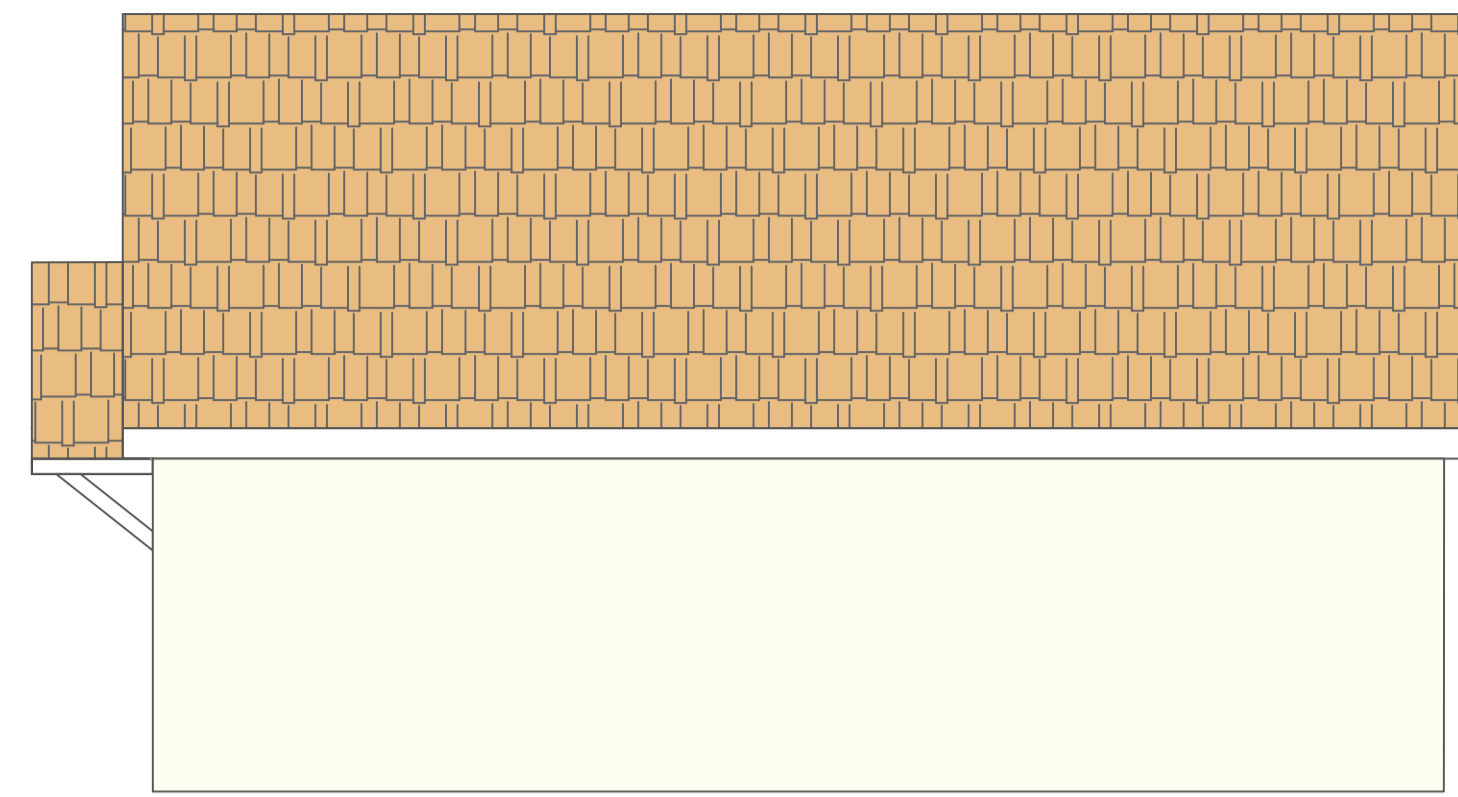



Proposed Side Elevation 1-50

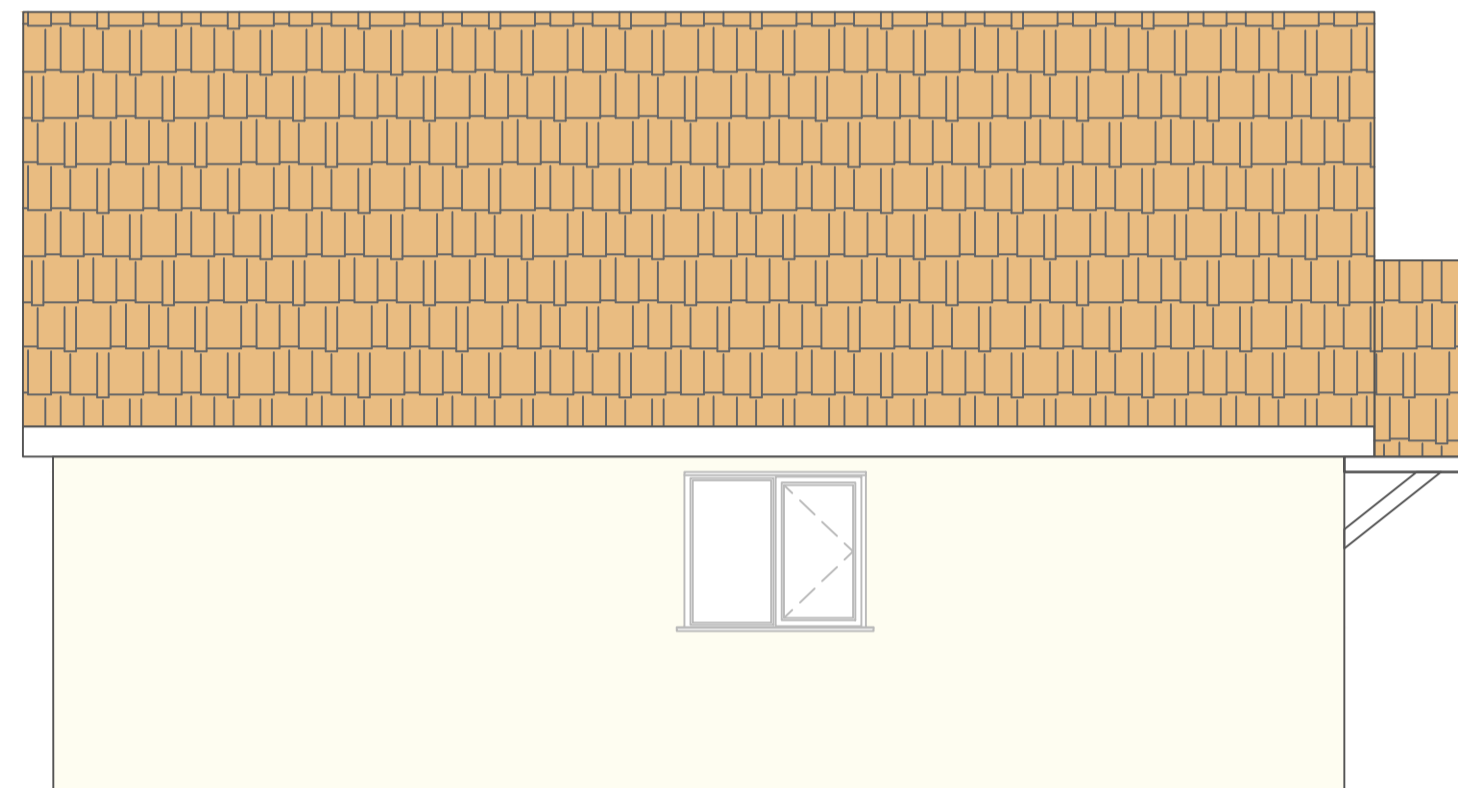




Proposed Side Elevation 1-50

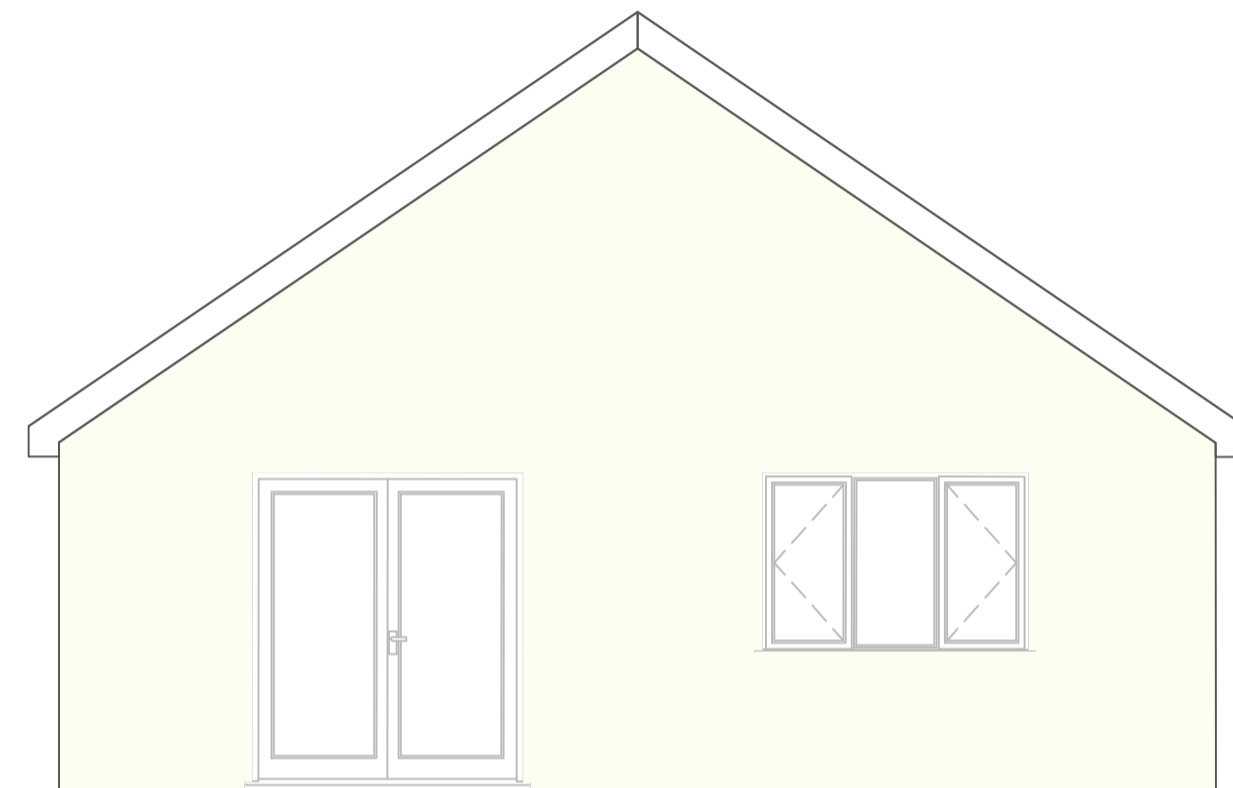


Proposed Rear Elevation 1-50

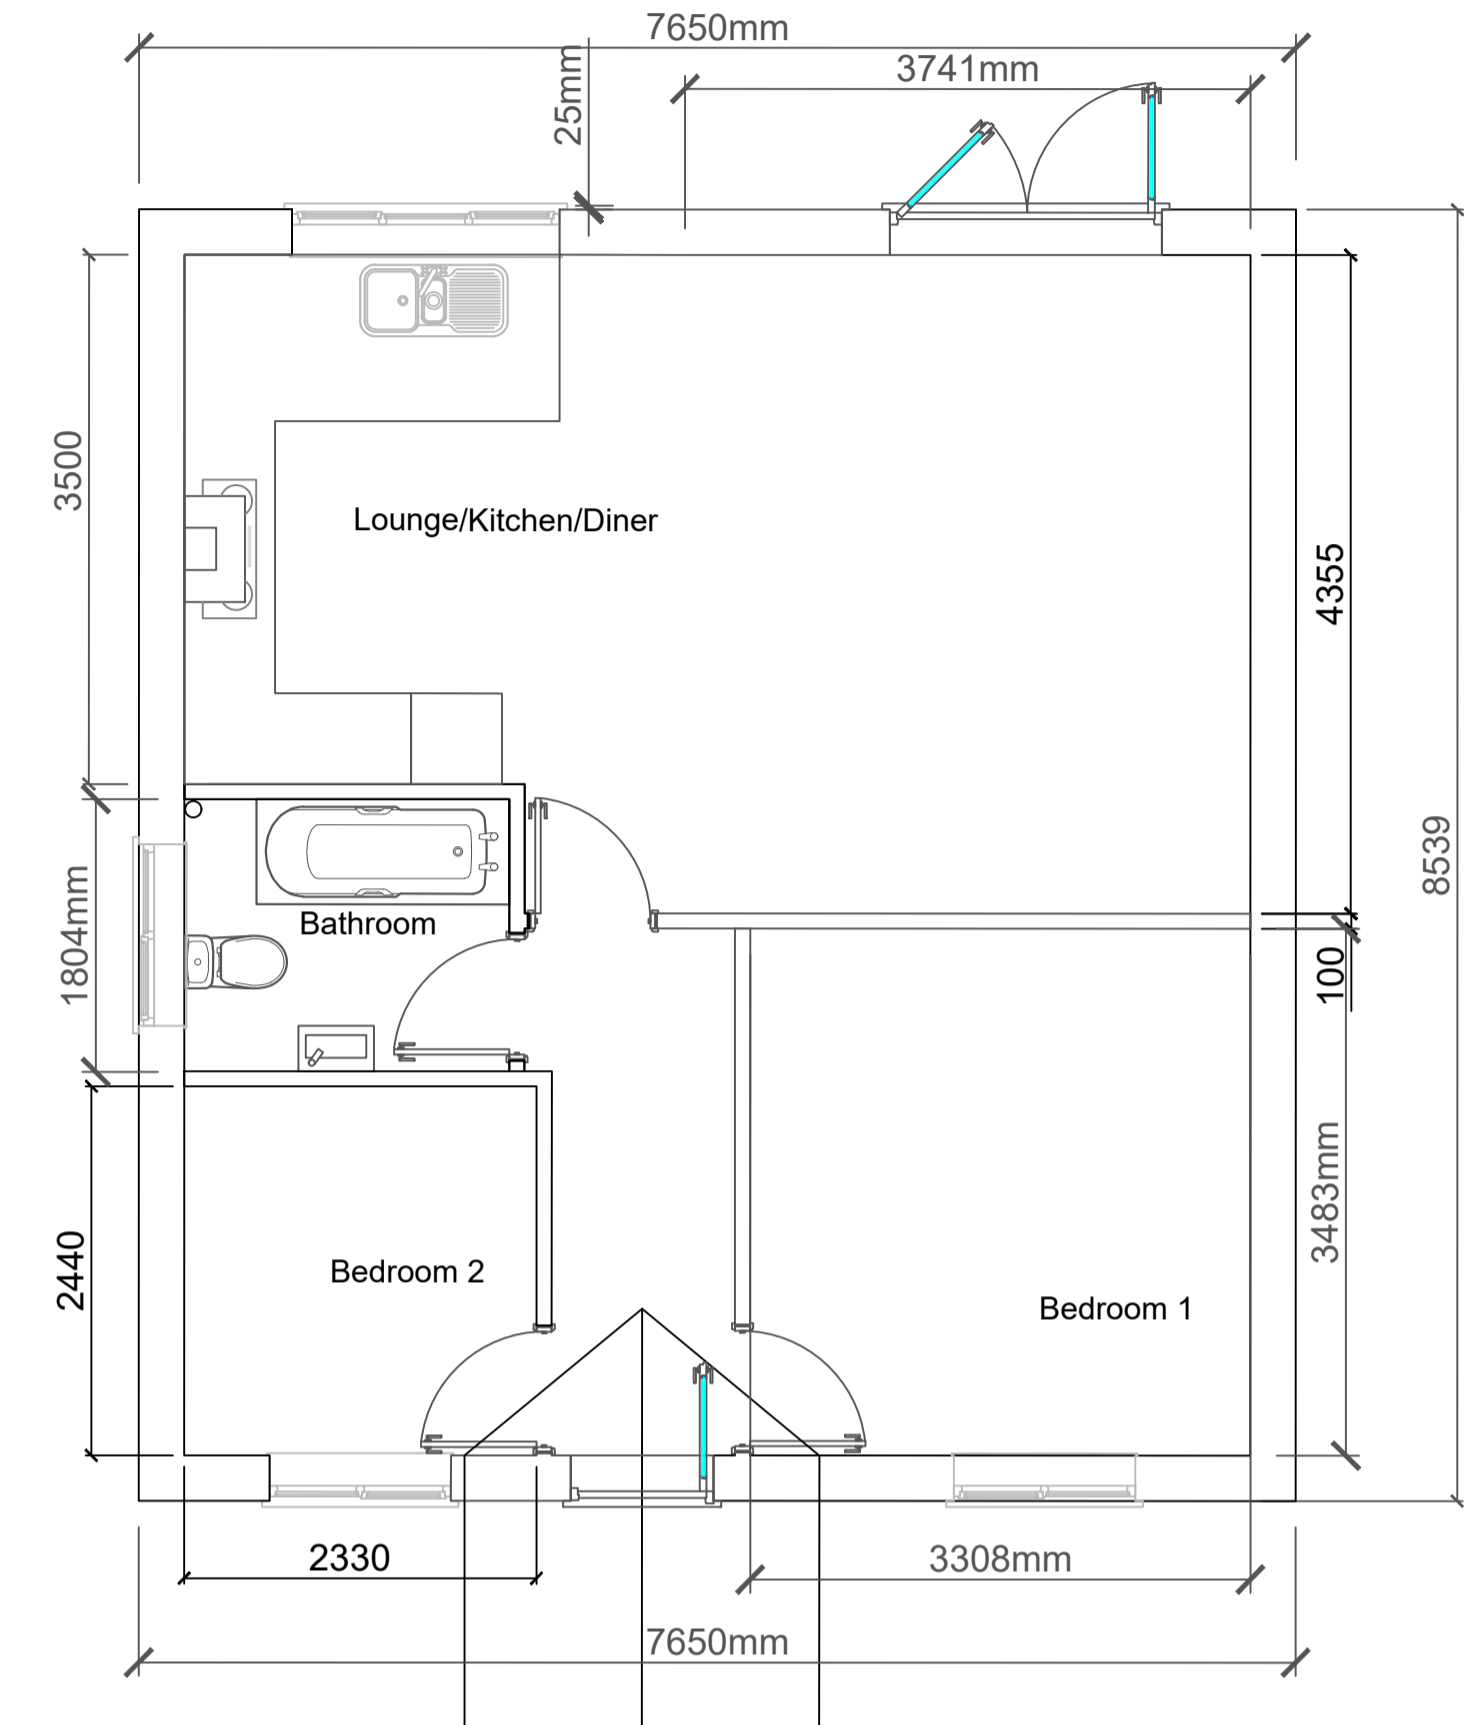 

Proposed Layout 1-50

 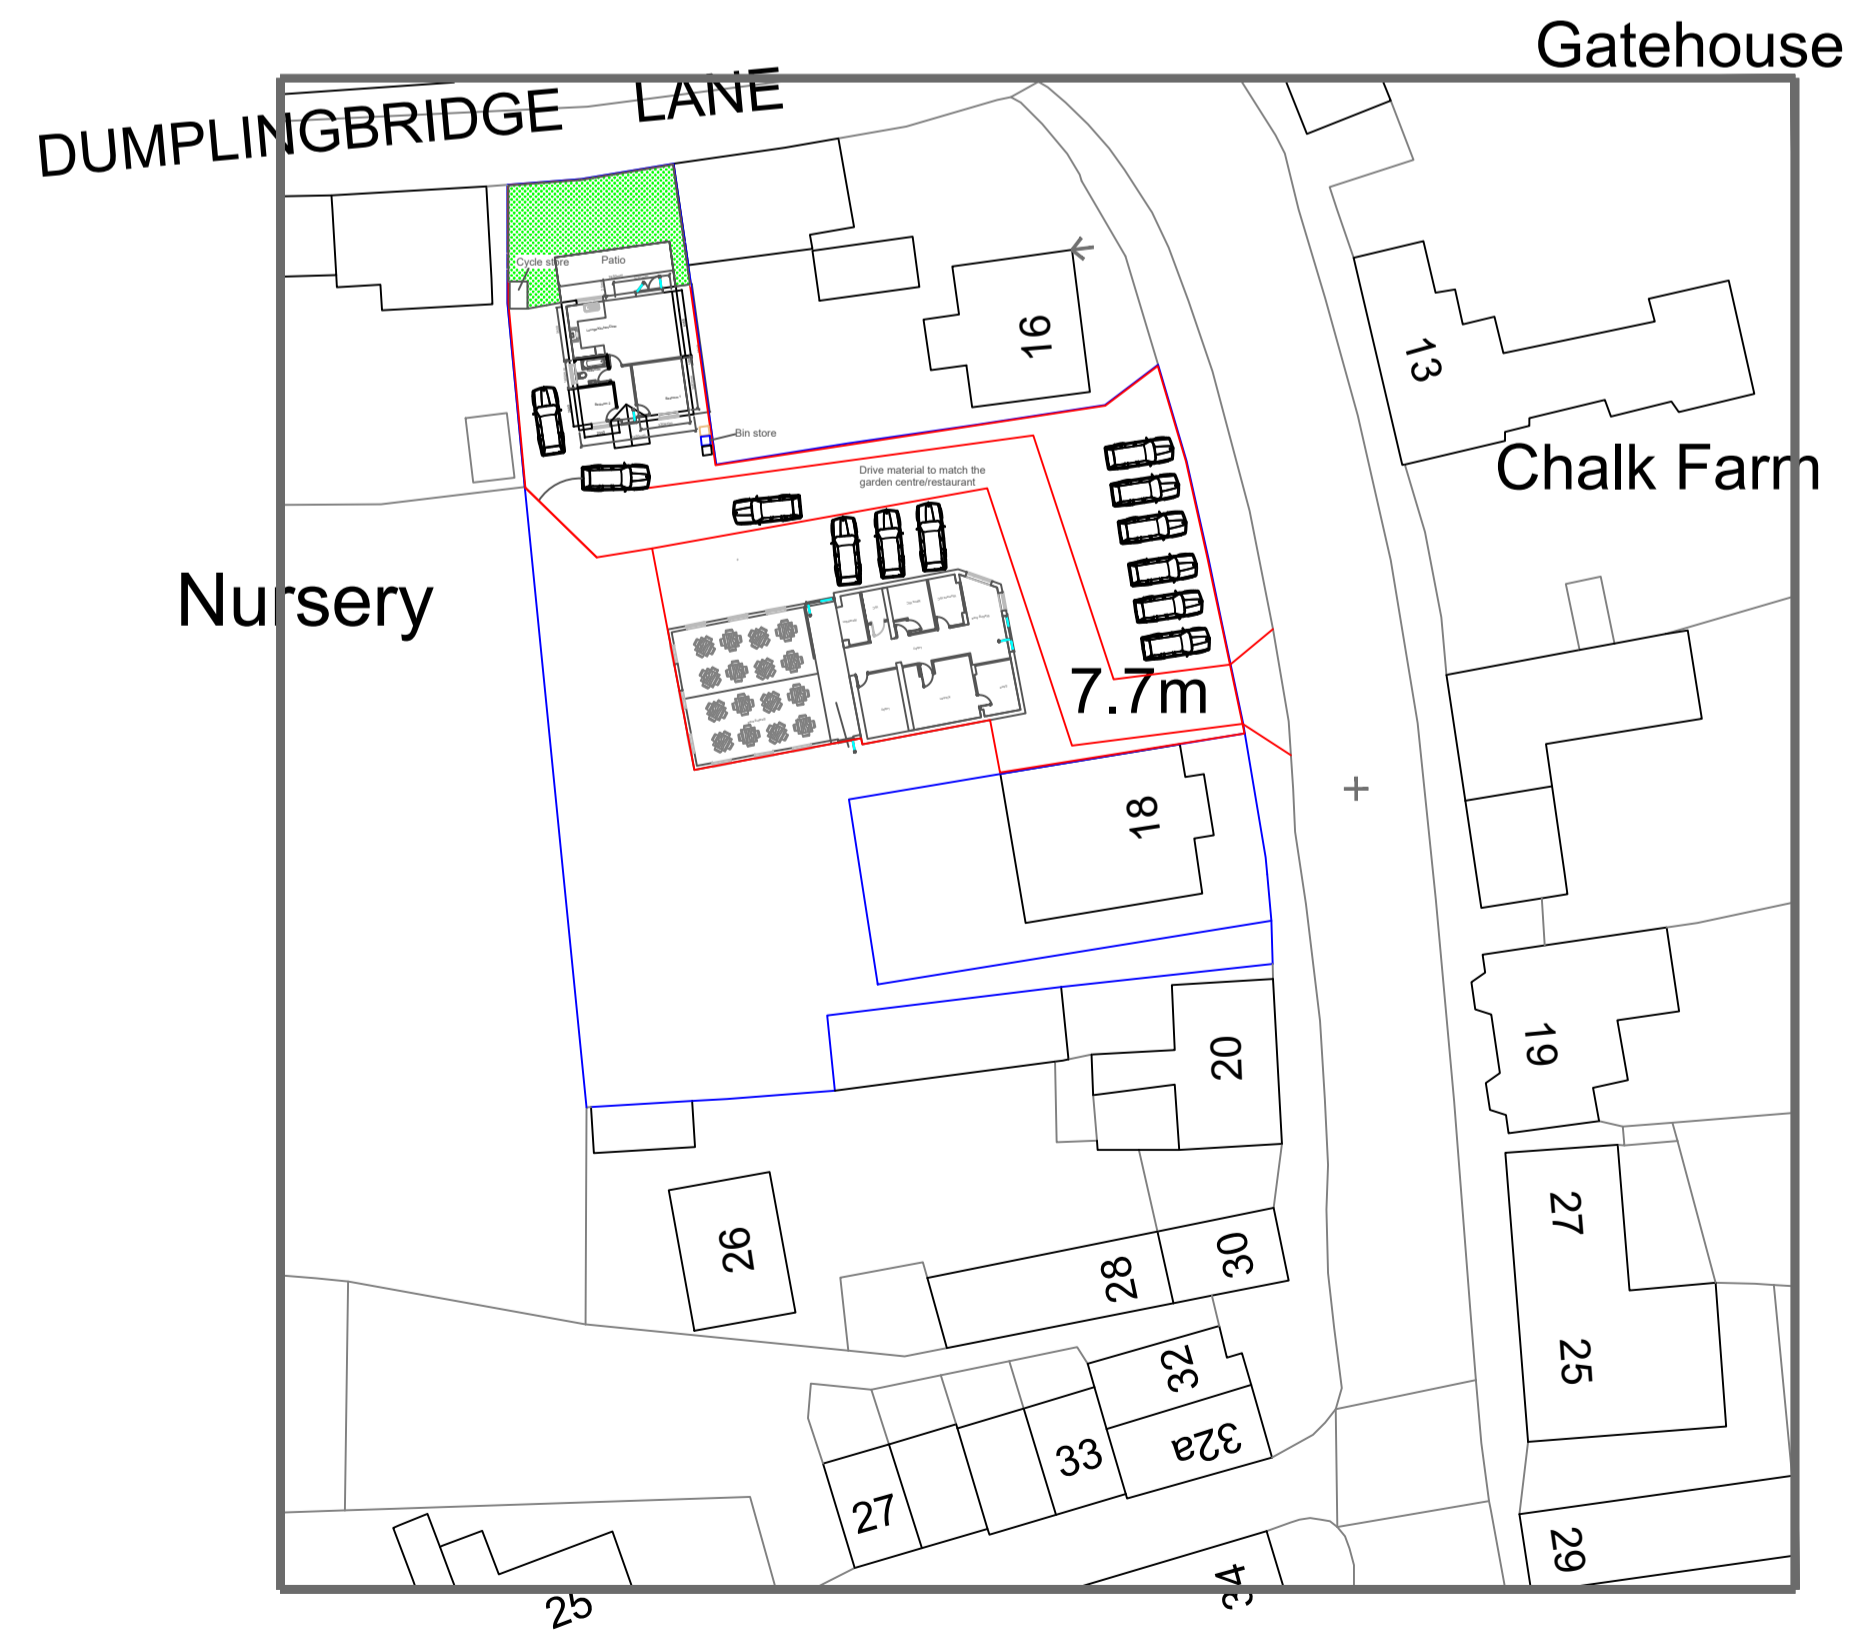 

© Crown copyright 2023 Ordnance Survey 100053143

		<small>These drawings are for DESIGN purposes only. 2TDB are not liable for unforeseen problems in build. Please DO NOT scale this drawing. Dimensions must be checked on site before building works commence &amp; any discrepancies reported.</small>	
<b>New Build Bungalow</b> 18 High Street Lakenheath IP279JS B J Rutterford and Partners			
No:	Revision:	Date:	Date:
			28-5-2023
			Scale: 1:50-1:500
			Drawn By: WK
			Drawing No: 024
			Paper Size: A1
<small>Bill Kane 07971926112</small>			