


GROUND FLOOR PLAN AS EXISTING



FIRST FLOOR PLAN AS EXISTING

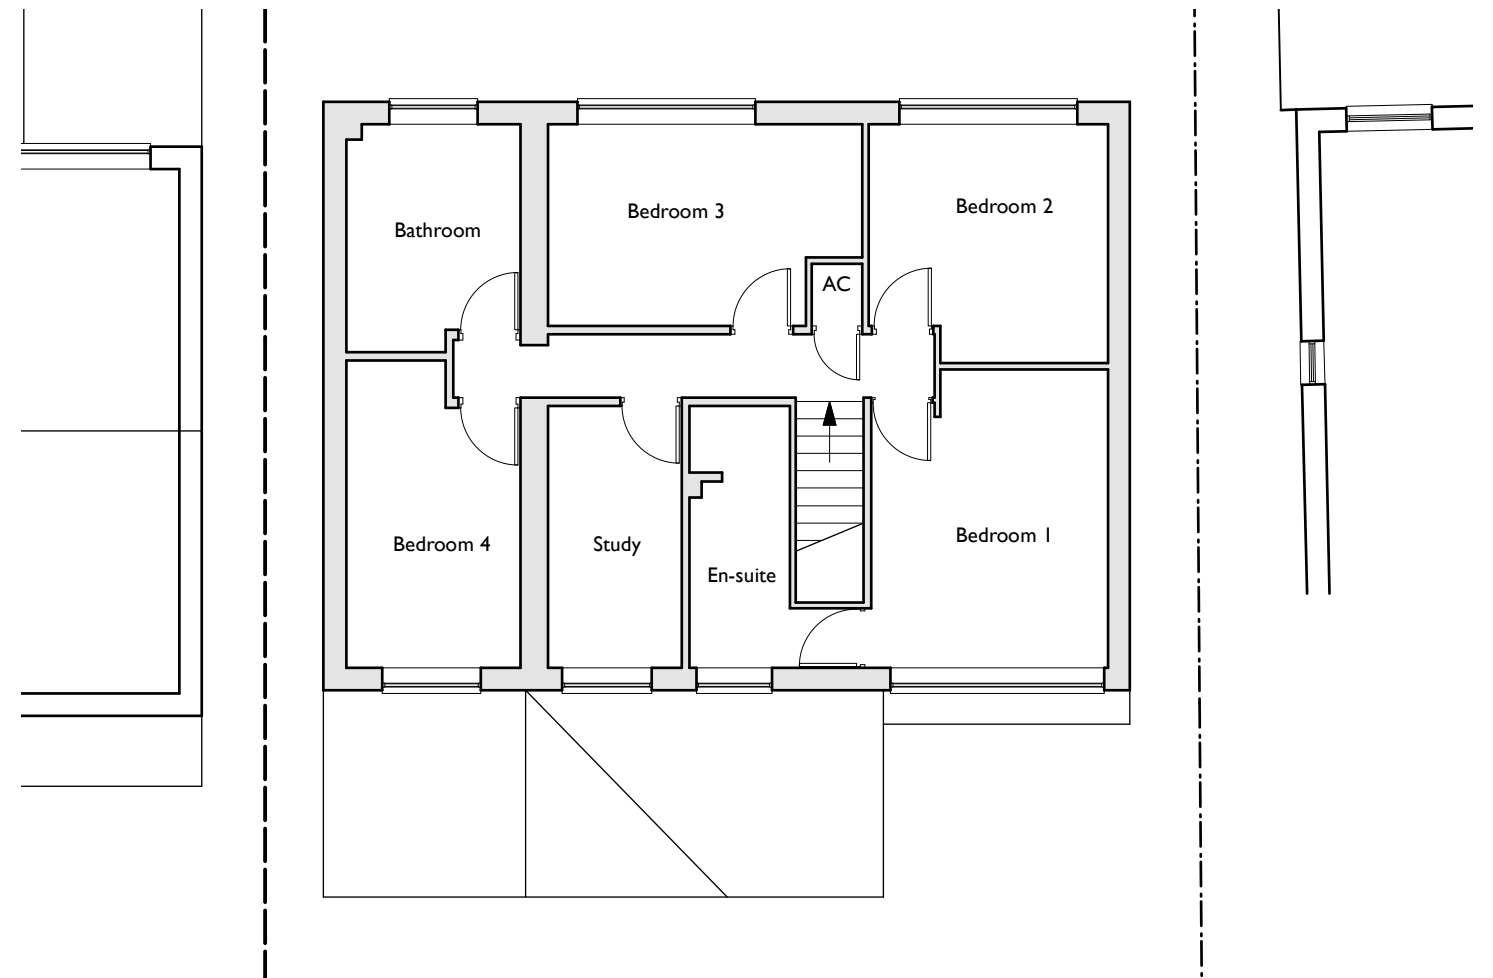

Proposed Rear Extensions
 at 24 The Hamlet,
 Leek Wootton, Warwickshire
Title : Floor Plans as Existing
Scale : 1:50 (at A1), 1:100 (at A3)
Date : June 2023
Drawing Number : RG/KM/01