



ALITEX ARE NOT LIABLE FOR THE MAKE UP OR STRUCTURAL INTEGRITY OF THE CONNECTING WALLS FOR THE GLASSHOUSE STRUCTURE.

**IF IN DOUBT ASK**

0 1 2 3 4 Metres

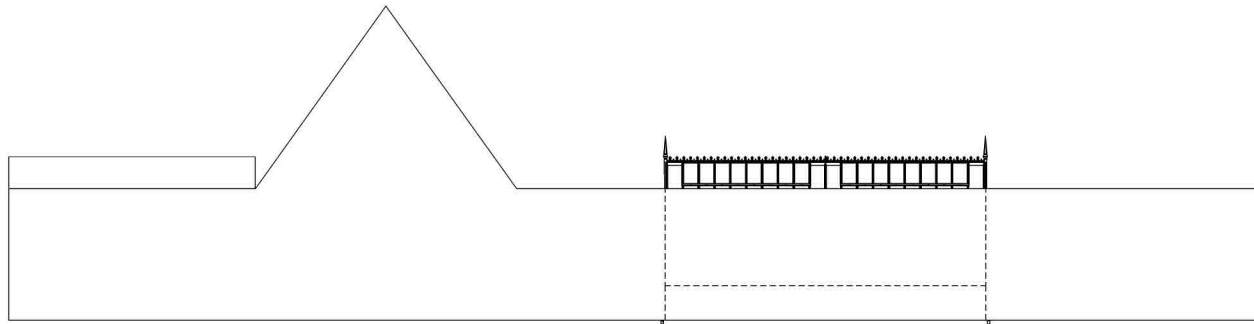

North West Elevation

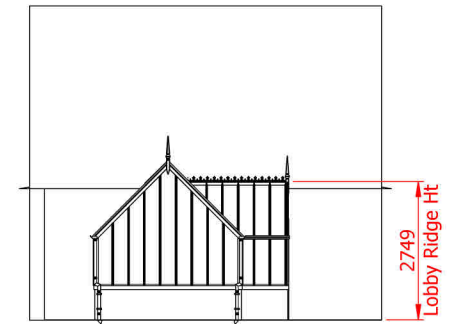

South West Elevation

- Sheet 1 - Existing Front View.
- Sheet 2 - Existing Rear View.
- Sheet 3 - Existing Isometric views.
- Sheet 4 - Proposed Front View.
- Sheet 5 - Proposed Rear View.
- Sheet 6 - Proposed Isometric views.

**PRELIMINARY DRAWING**  
 DO NOT BUILD TO THIS DRAWING.  
 ISSUED FOR PLANNING CONSENT AND CONCEPT ONLY.  
 SPECIFICATION TO BE CONFIRMED AND ANY EXISTING WALLS TO BE  
 SURVEYED BEFORE FINAL GROUND PLAN CAN BE PROVIDED.  
 CUSTOMER APPROVAL TO PROCEED WITH DESIGN.  
 Please sign here:  
 Please print name here:

<b>ALITEX</b> GREENHOUSES AND CONSERVATORIES		Proposed Rear View. Planning drawing for a NT Wimpole.	
DRAWN LC	DATE 06.09.23	SCALE 1:100 @ A3	DWG NO. 33648 - Planning
CHECKED CD 12.09.23	CHECKED	CUSTOMER / ORDER No. Mr. Birchall, Cotswold Farm.	Sheet 5 of 6 Revision -
			33648