



The Old Registry Office, Tel:01494 512717
 20 Amersham Hill, Fax:01494 471714
 High Wycombe, email:info@tw-2.co.uk
 Buckinghamshire, HP13 6NZ

Project
ST PETERS COTTAGE
MAIN STREET
ALDWINCLE
KETTERING
NN14



Drawing Title
PROPOSED SITE PLAN

Date	Scale	Cad Ref	Drawn	Checked
AUG23	1:200			PK

Drawing No.
23 680 PL06




PROPOSED FIRST FLOOR PLAN

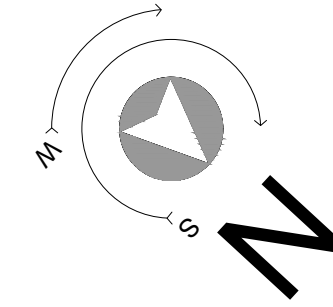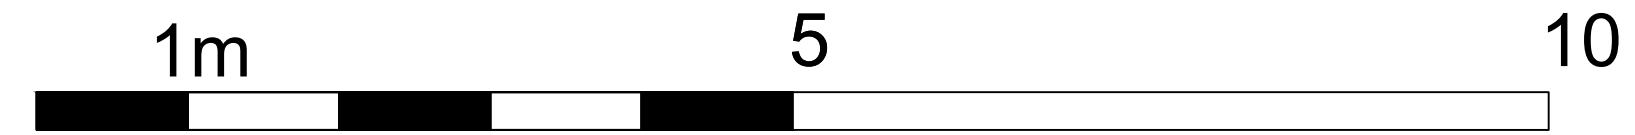

First Floor: Proposed Scope of Work

- 1: Minor Internal Changes - new elements of stud wall shown as solid grey hatching.
- 2: Floor to be lowered in shower room to provide continuous floor level. Original concealed staircase unaltered.
- 3: Single glazed windows in "1970s" and rear first floor sash and casement bedroom windows replaced with timber double glazed to match existing fenestration of Listed element of the property. To front elevation colour to be white, to rear colour to be Sage Green as others.

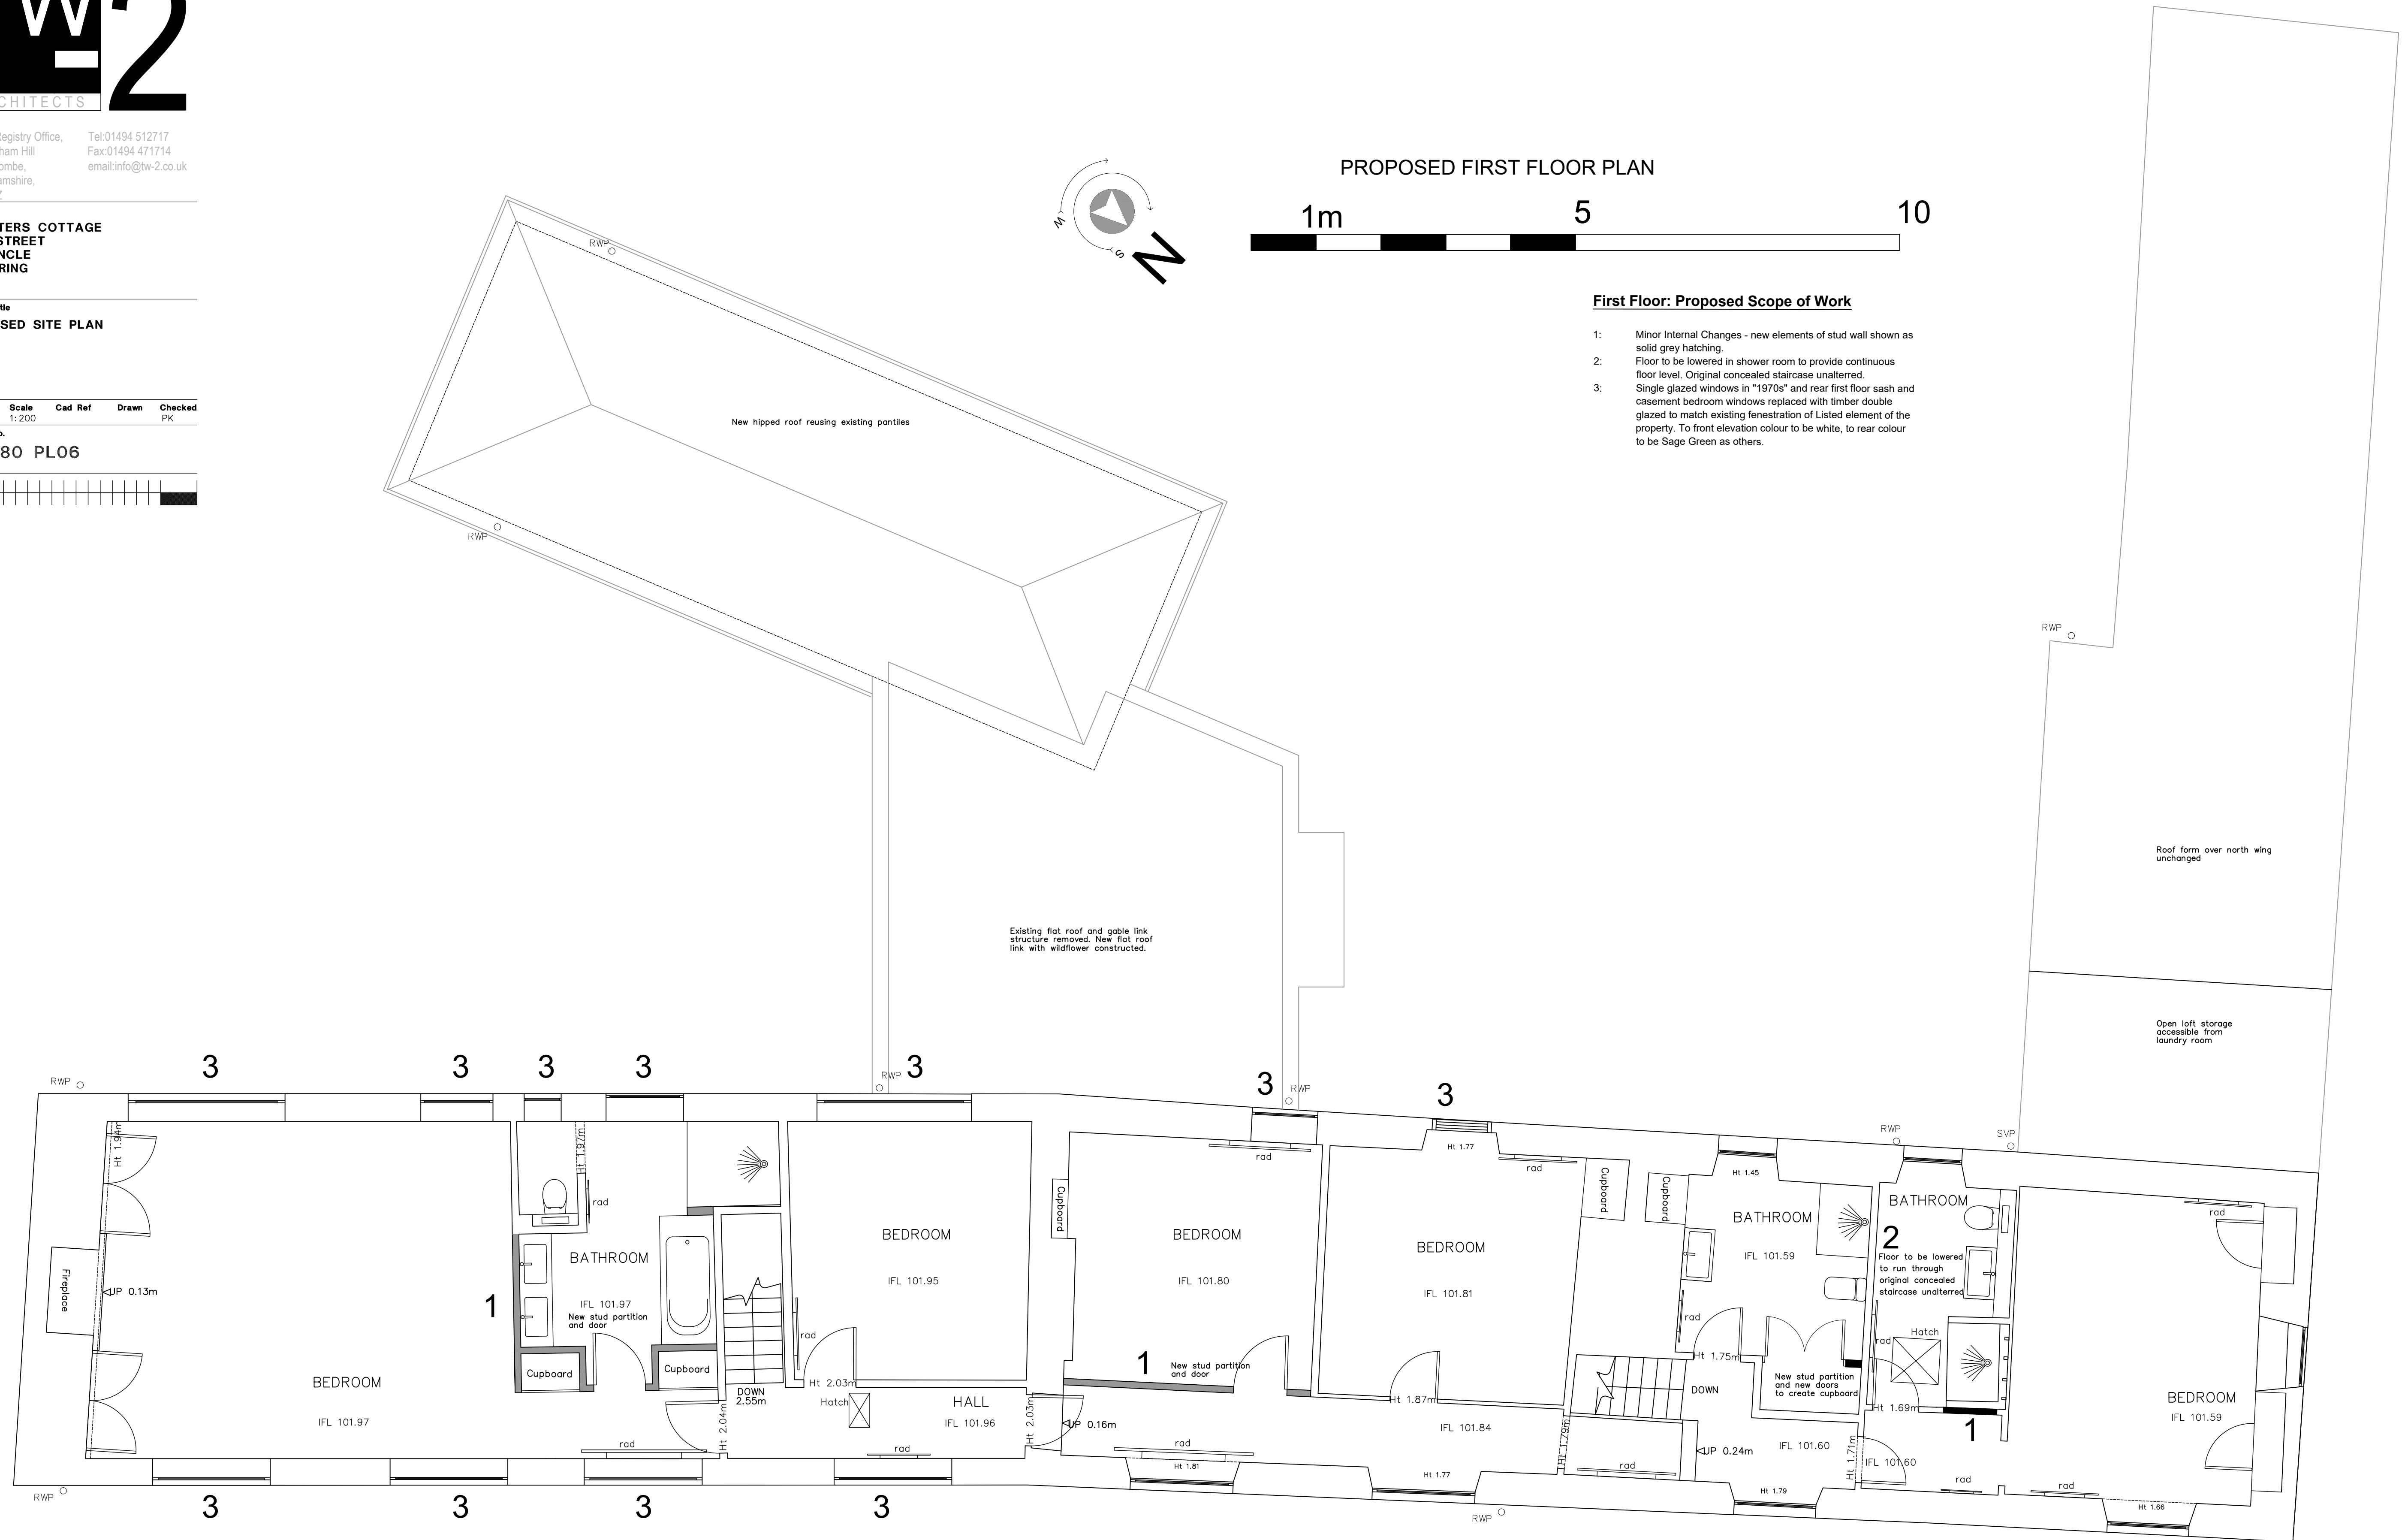

Existing windows in "newest" element of the house to be removed.
 New windows to match original windows in style and leaded element.