



FLOOR PLAN

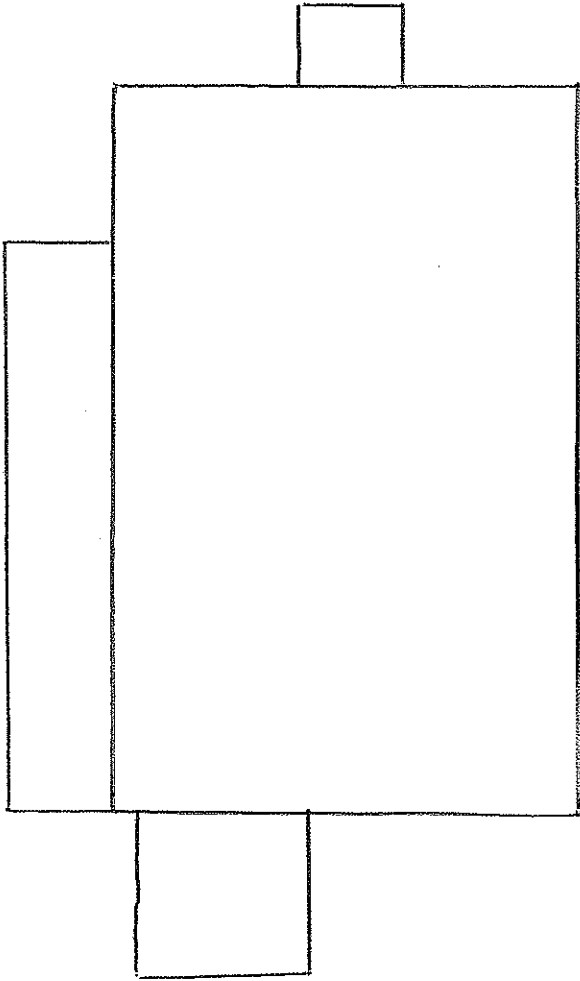

WEST ELEVATION

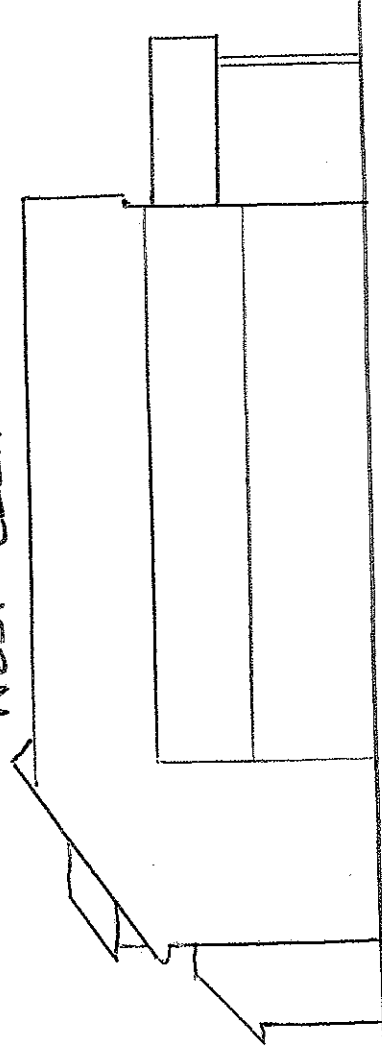

Scale 1:100

Drawn by Louise Cove