


EAST ELEVATION

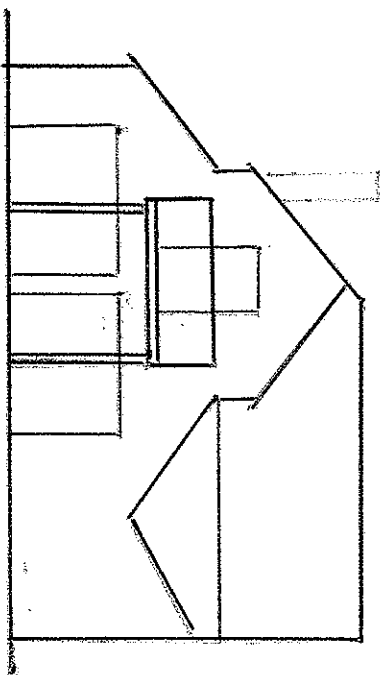

SOUTH ELEVATION

Scale 1:100 (A3)

Drawn by Louise Oke