


SCALE BAR: This line measures 200mm when printed correctly

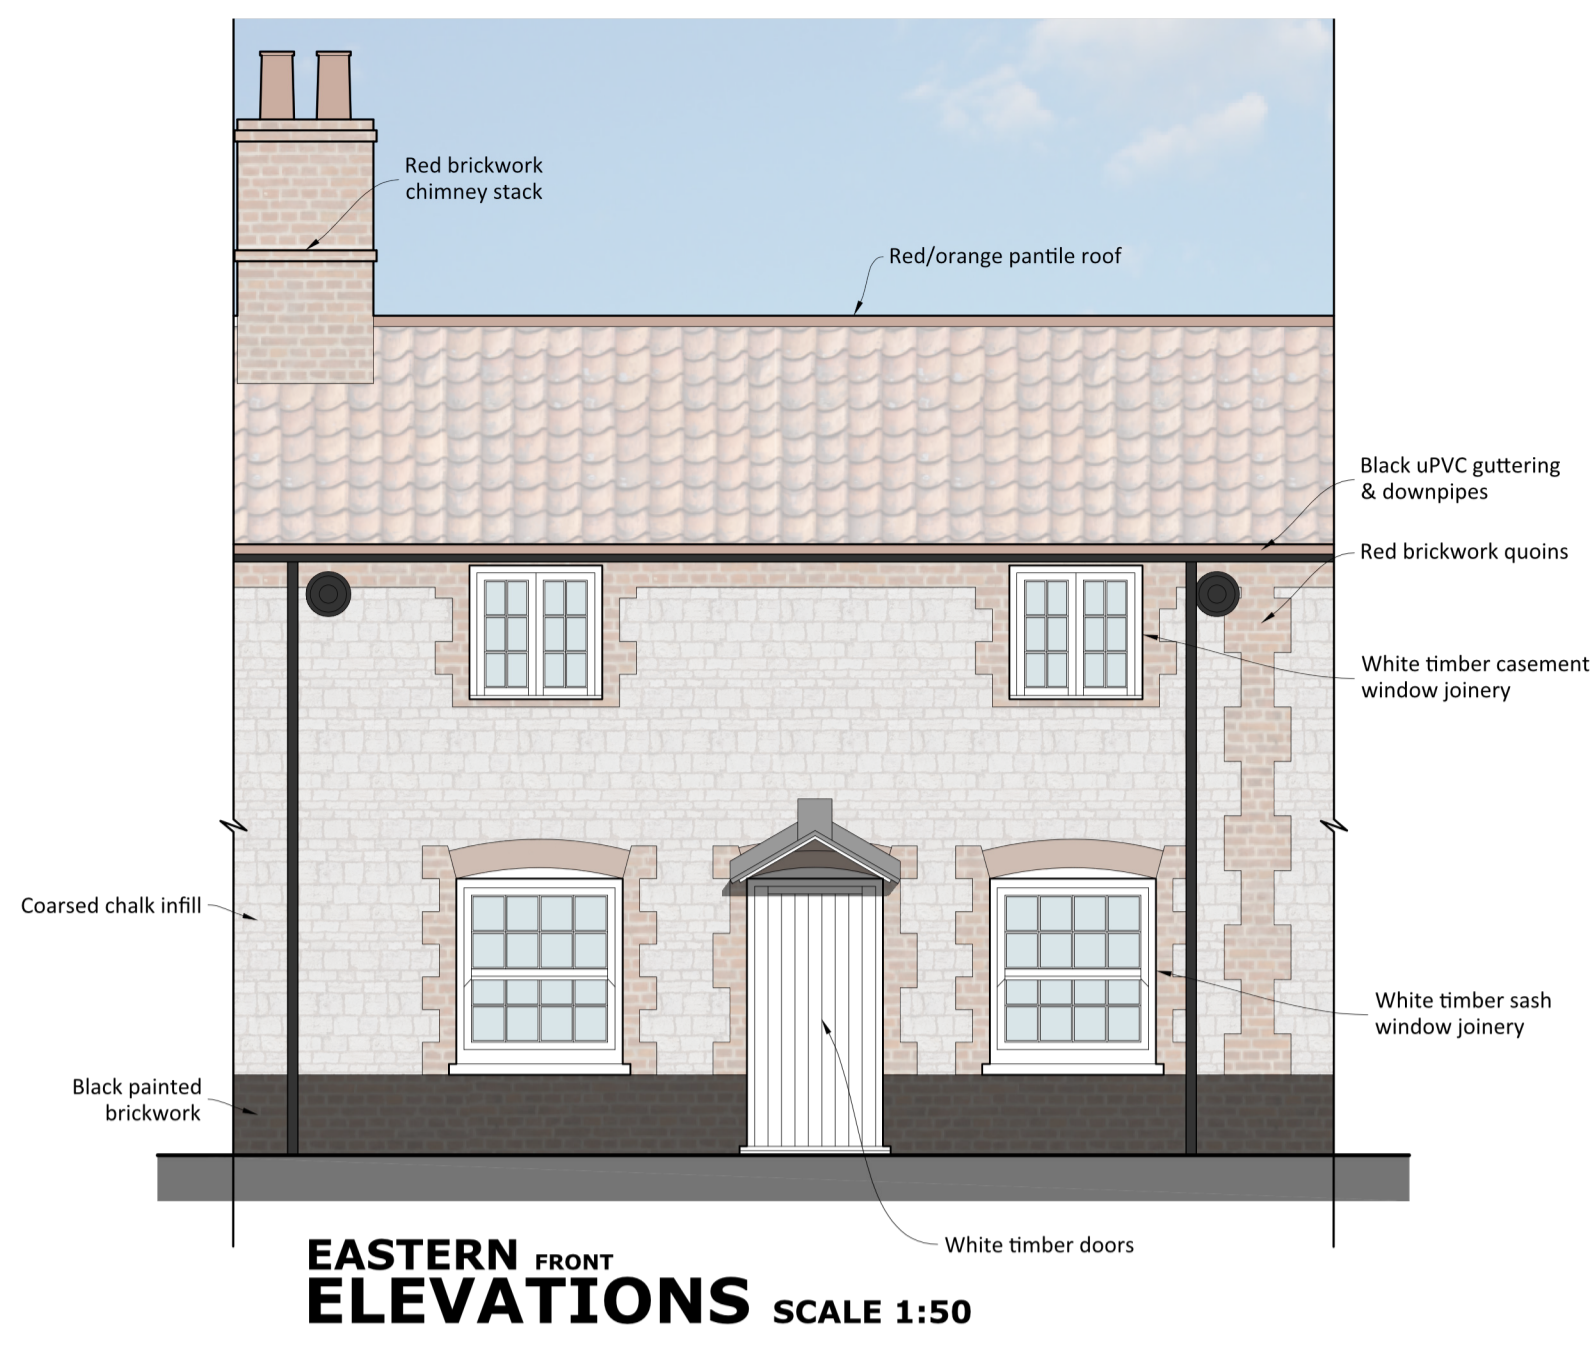


**EASTERN FRONT ELEVATIONS** SCALE 1:50




**WESTERN REAR**




**SOUTH SIDE**

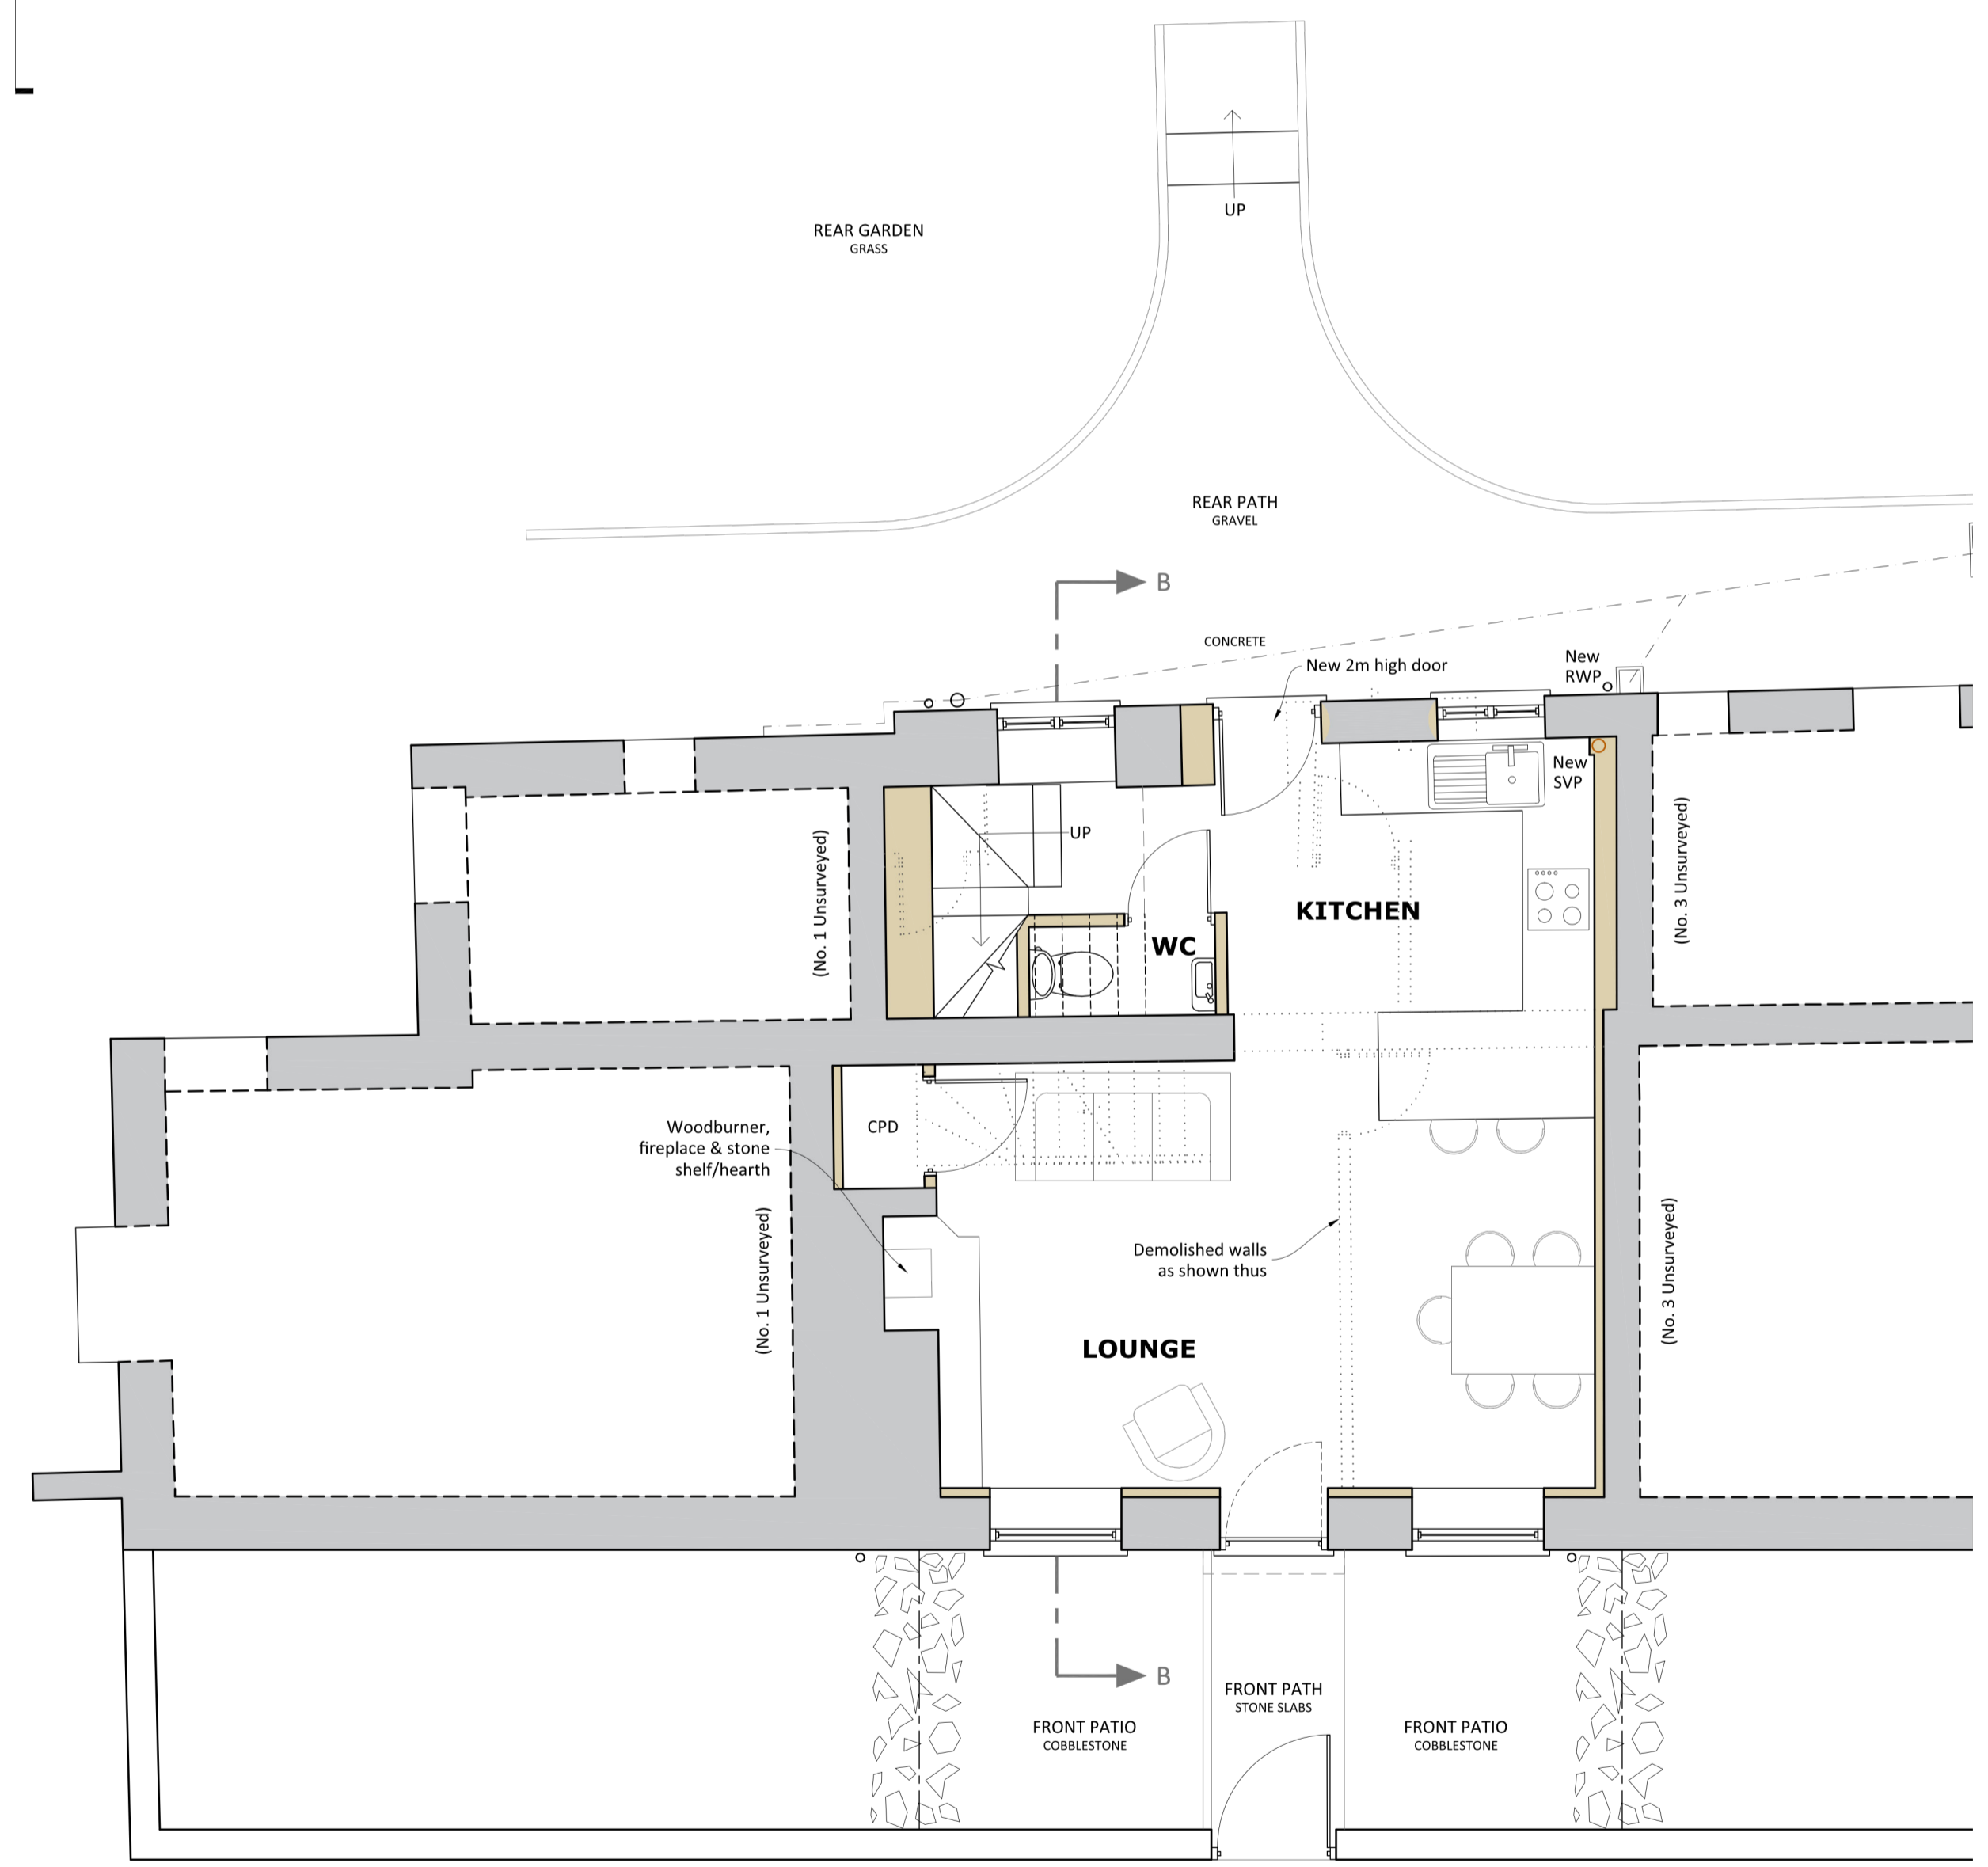


**GROUND FLOOR /SITE PLAN** SCALE 1:50

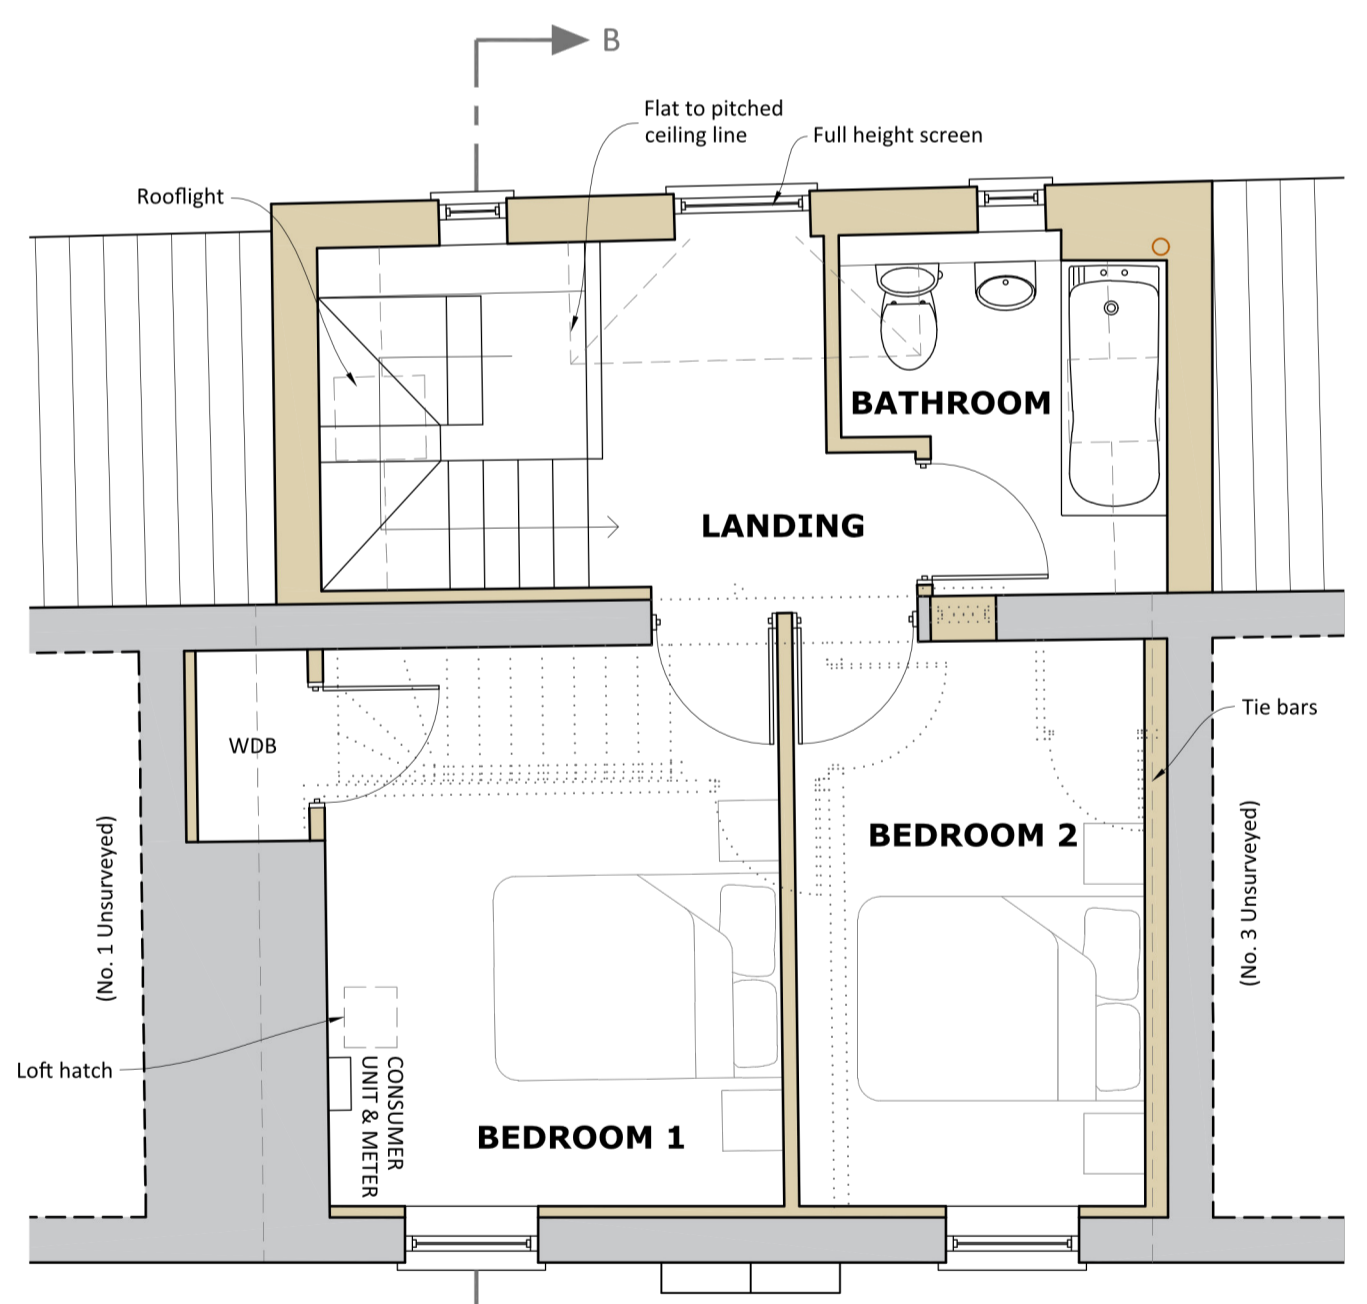

**FIRST FLOOR PLAN** SCALE 1:50

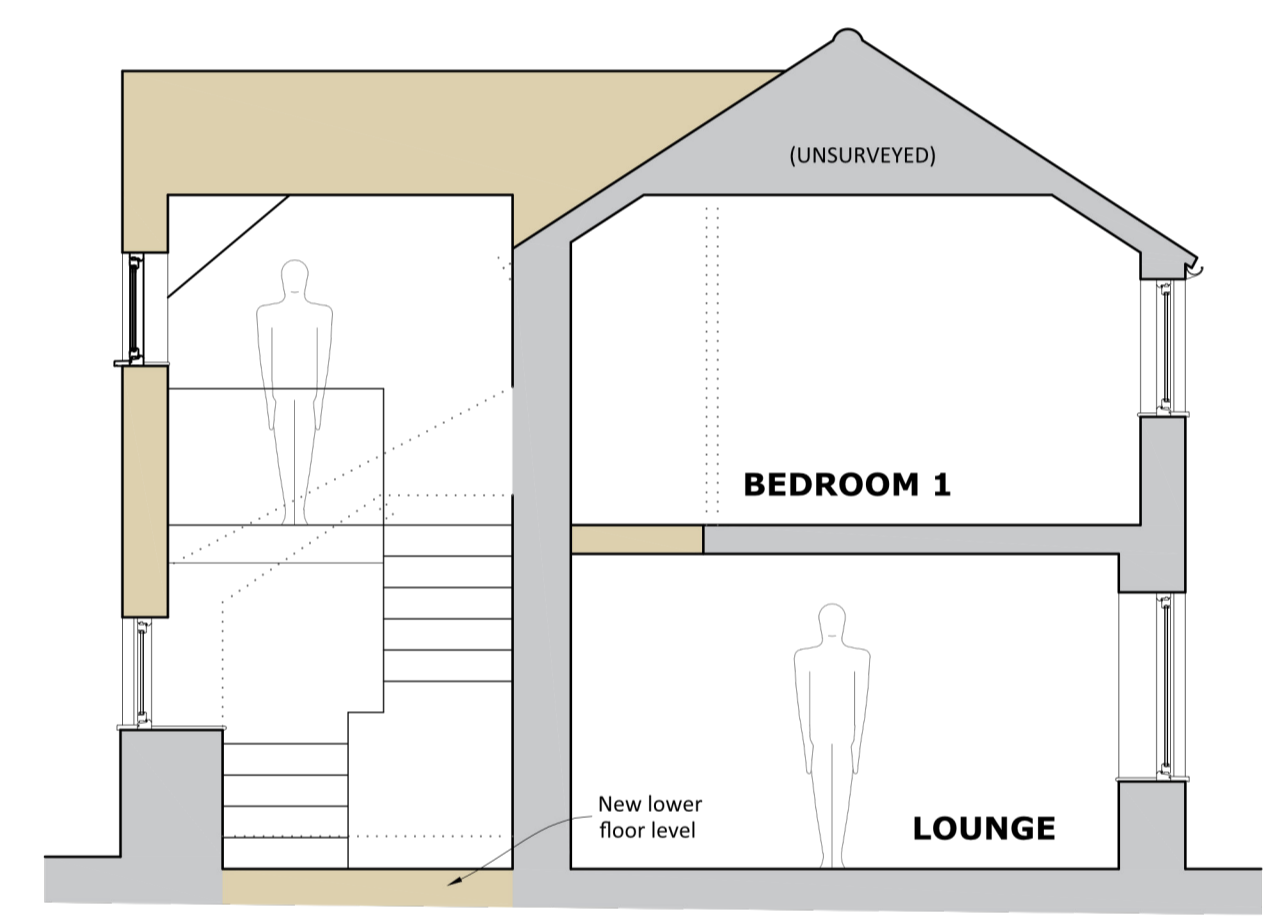

**SECTION B-B** SCALE 1:50

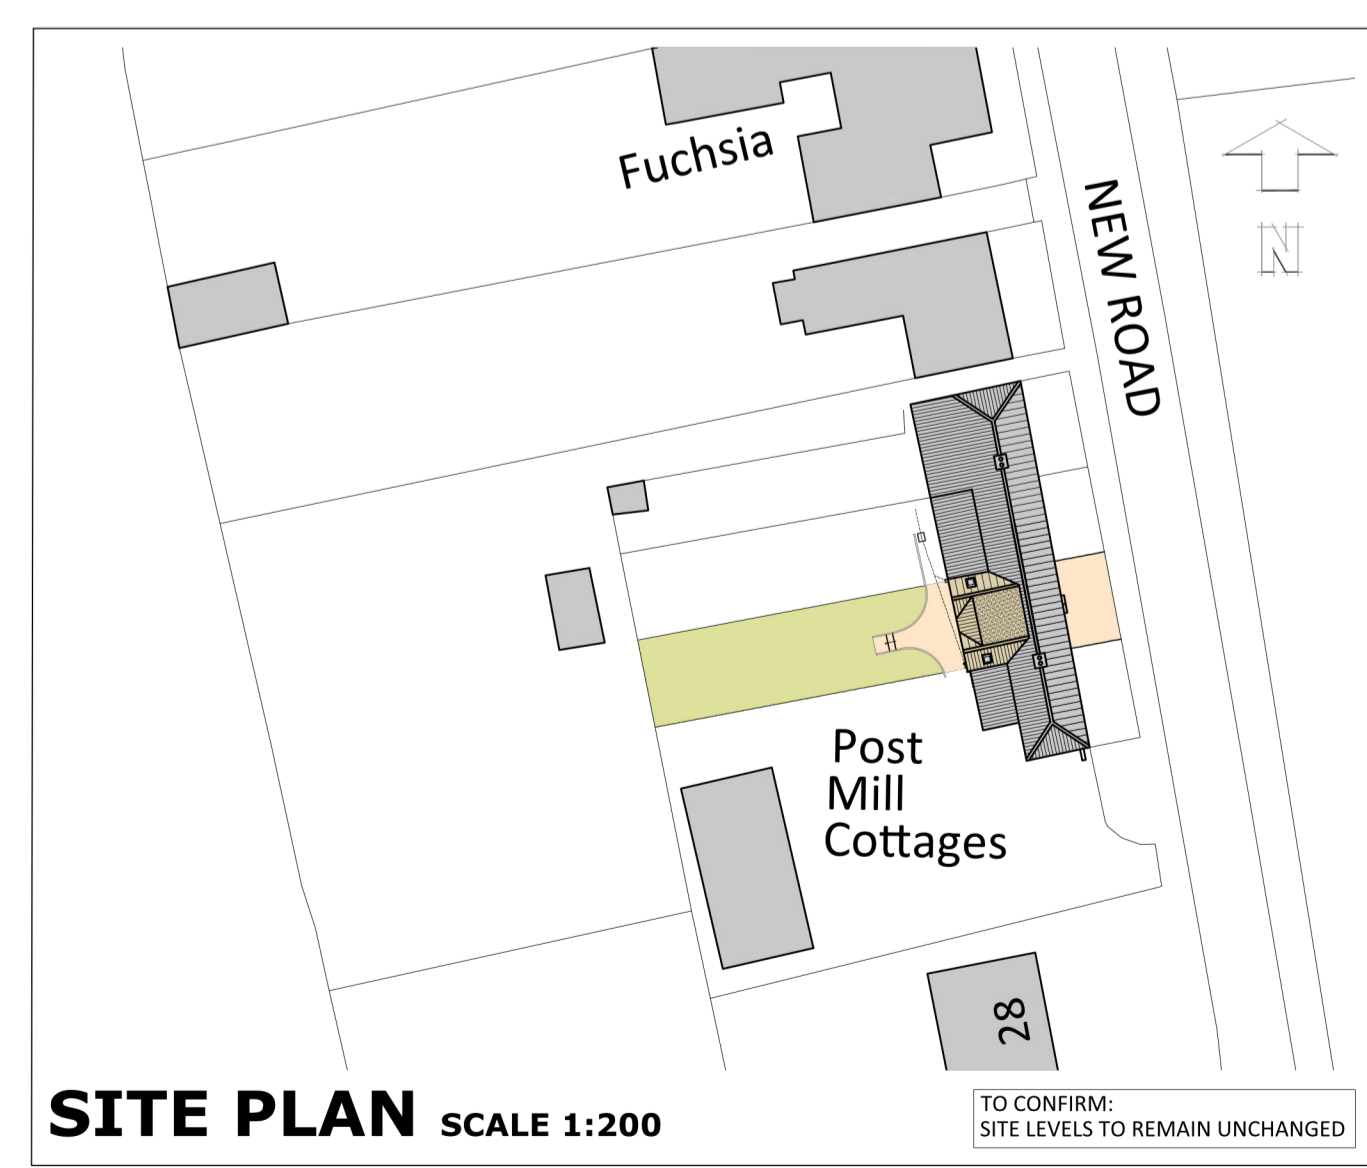

**SITE PLAN** SCALE 1:200

B - Amendments at Client request (29/08/23)  
A - Amendments at Client request (21/08/23)

**REVISION DETAILS:**

**PROJECT:**  
Proposed Extension & Alterations  
2 Post Mill Cottage  
New Road  
Burnham Overy Staithe  
Norfolk  
PE31 8JD

**CLIENT:**  
Mr & Mrs R Karsten

**TITLE:**  
Plans as Proposed

**DATE:**  
16/08/2022

VOID ARCHITECTURE

Heath Barn, Norwich Road, Fakenham,  
Norfolk, NR21 8LZ

tel: 01328 801536  
email: info@voidarchitecture.co.uk  
web: www.voidarchitecture.co.uk