




SCALE BAR: This line measures 200mm when printed correctly

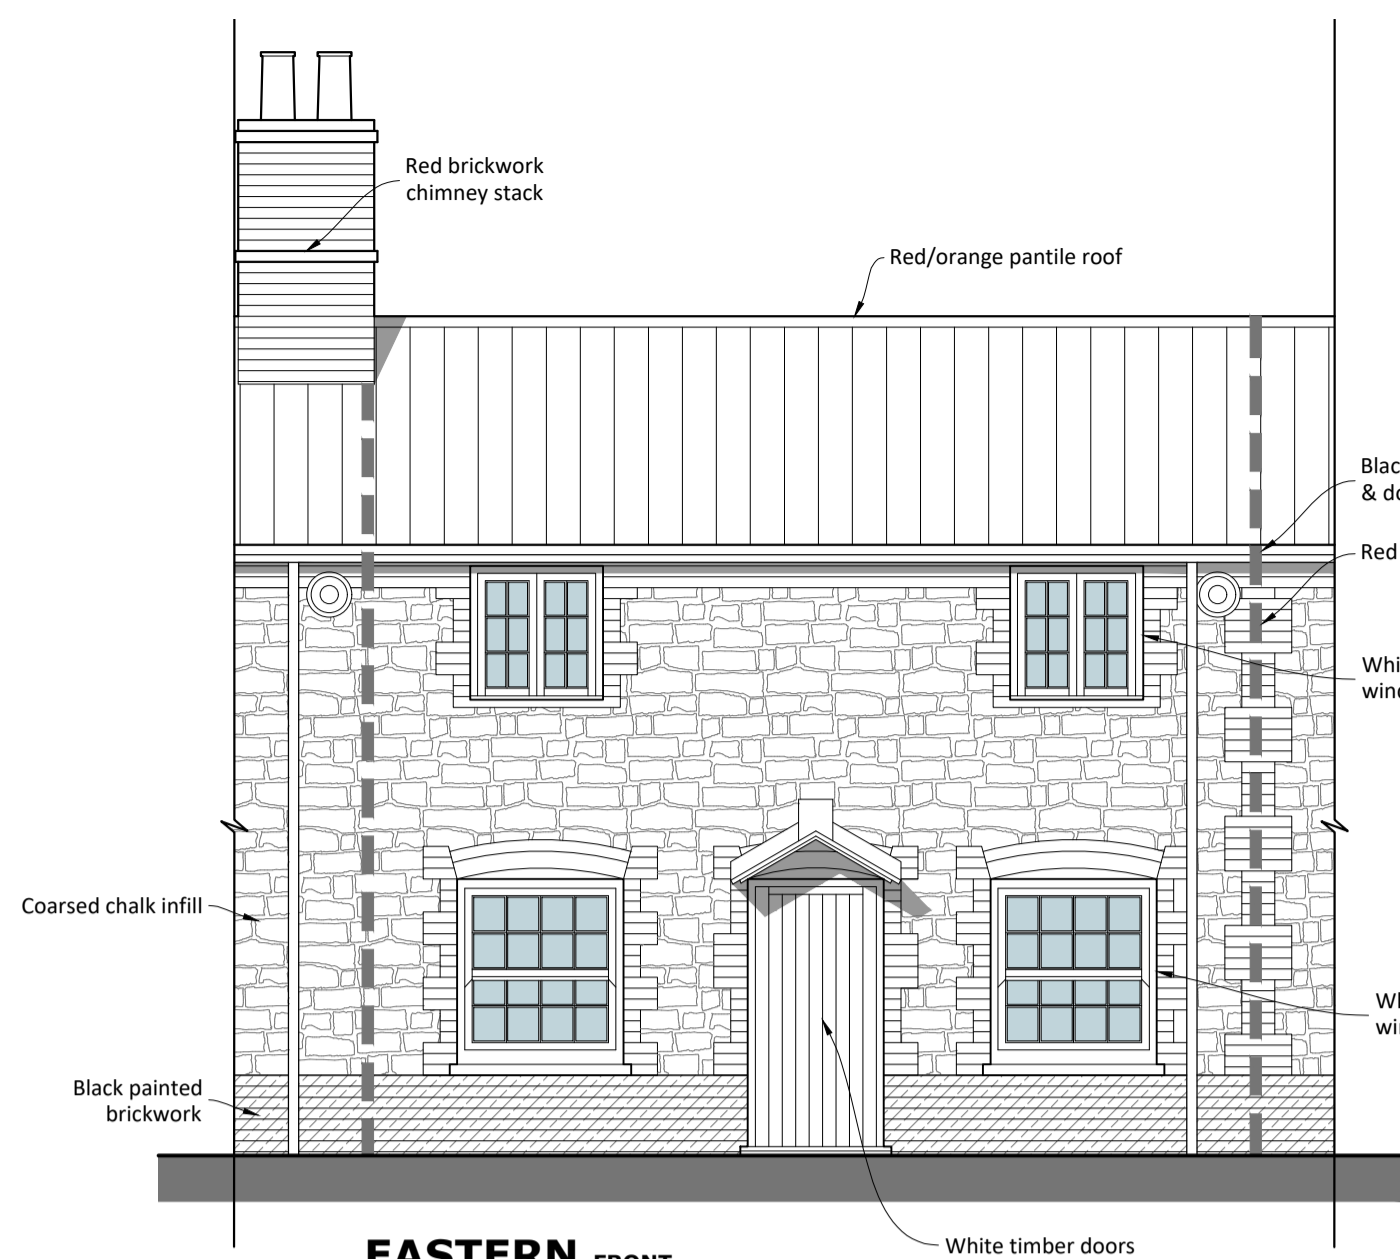


EASTERN FRONT ELEVATIONS SCALE 1:50

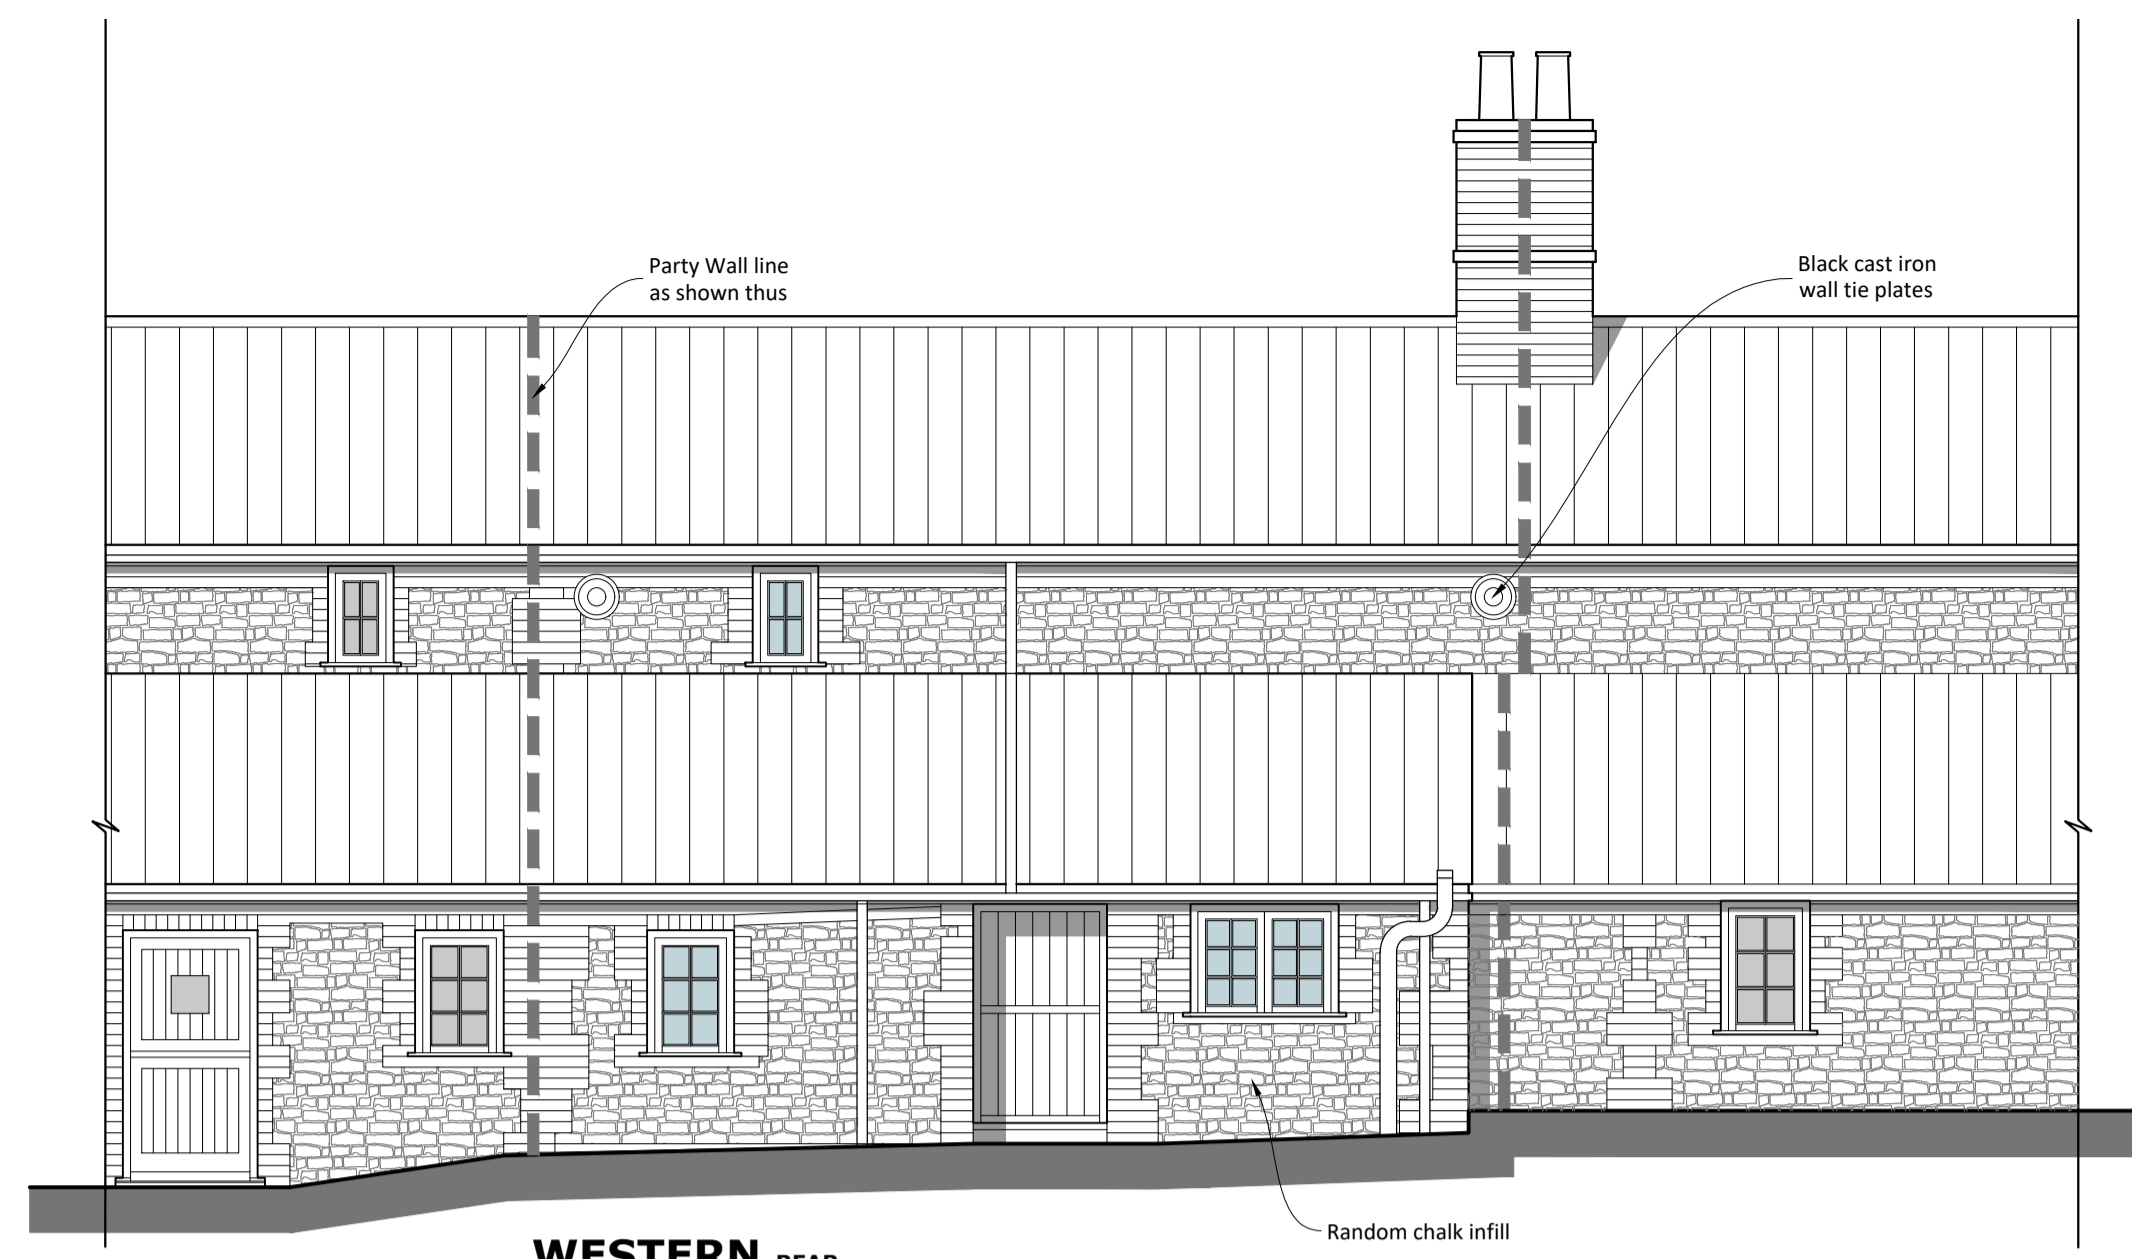


WESTERN REAR

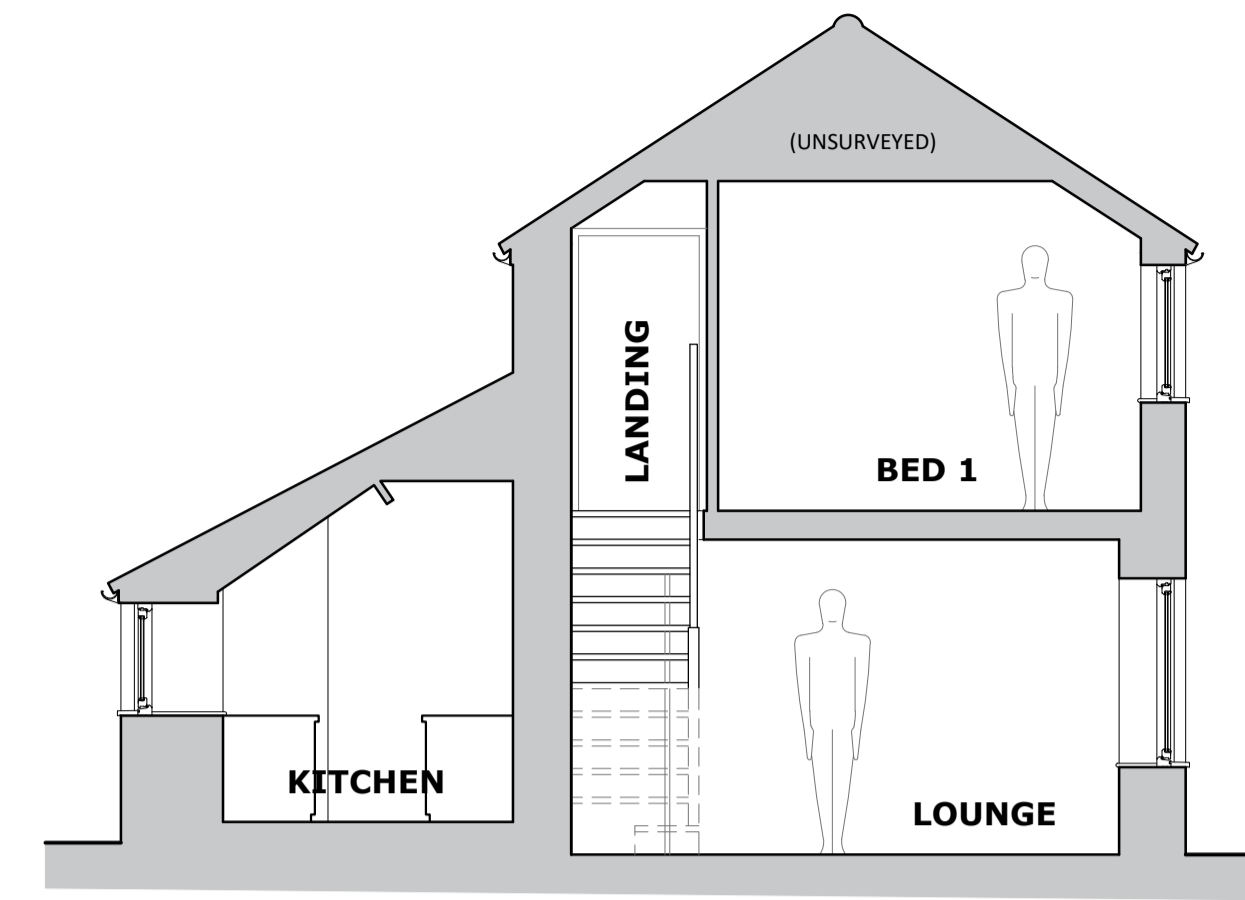


SECTION A-A SCALE 1:50

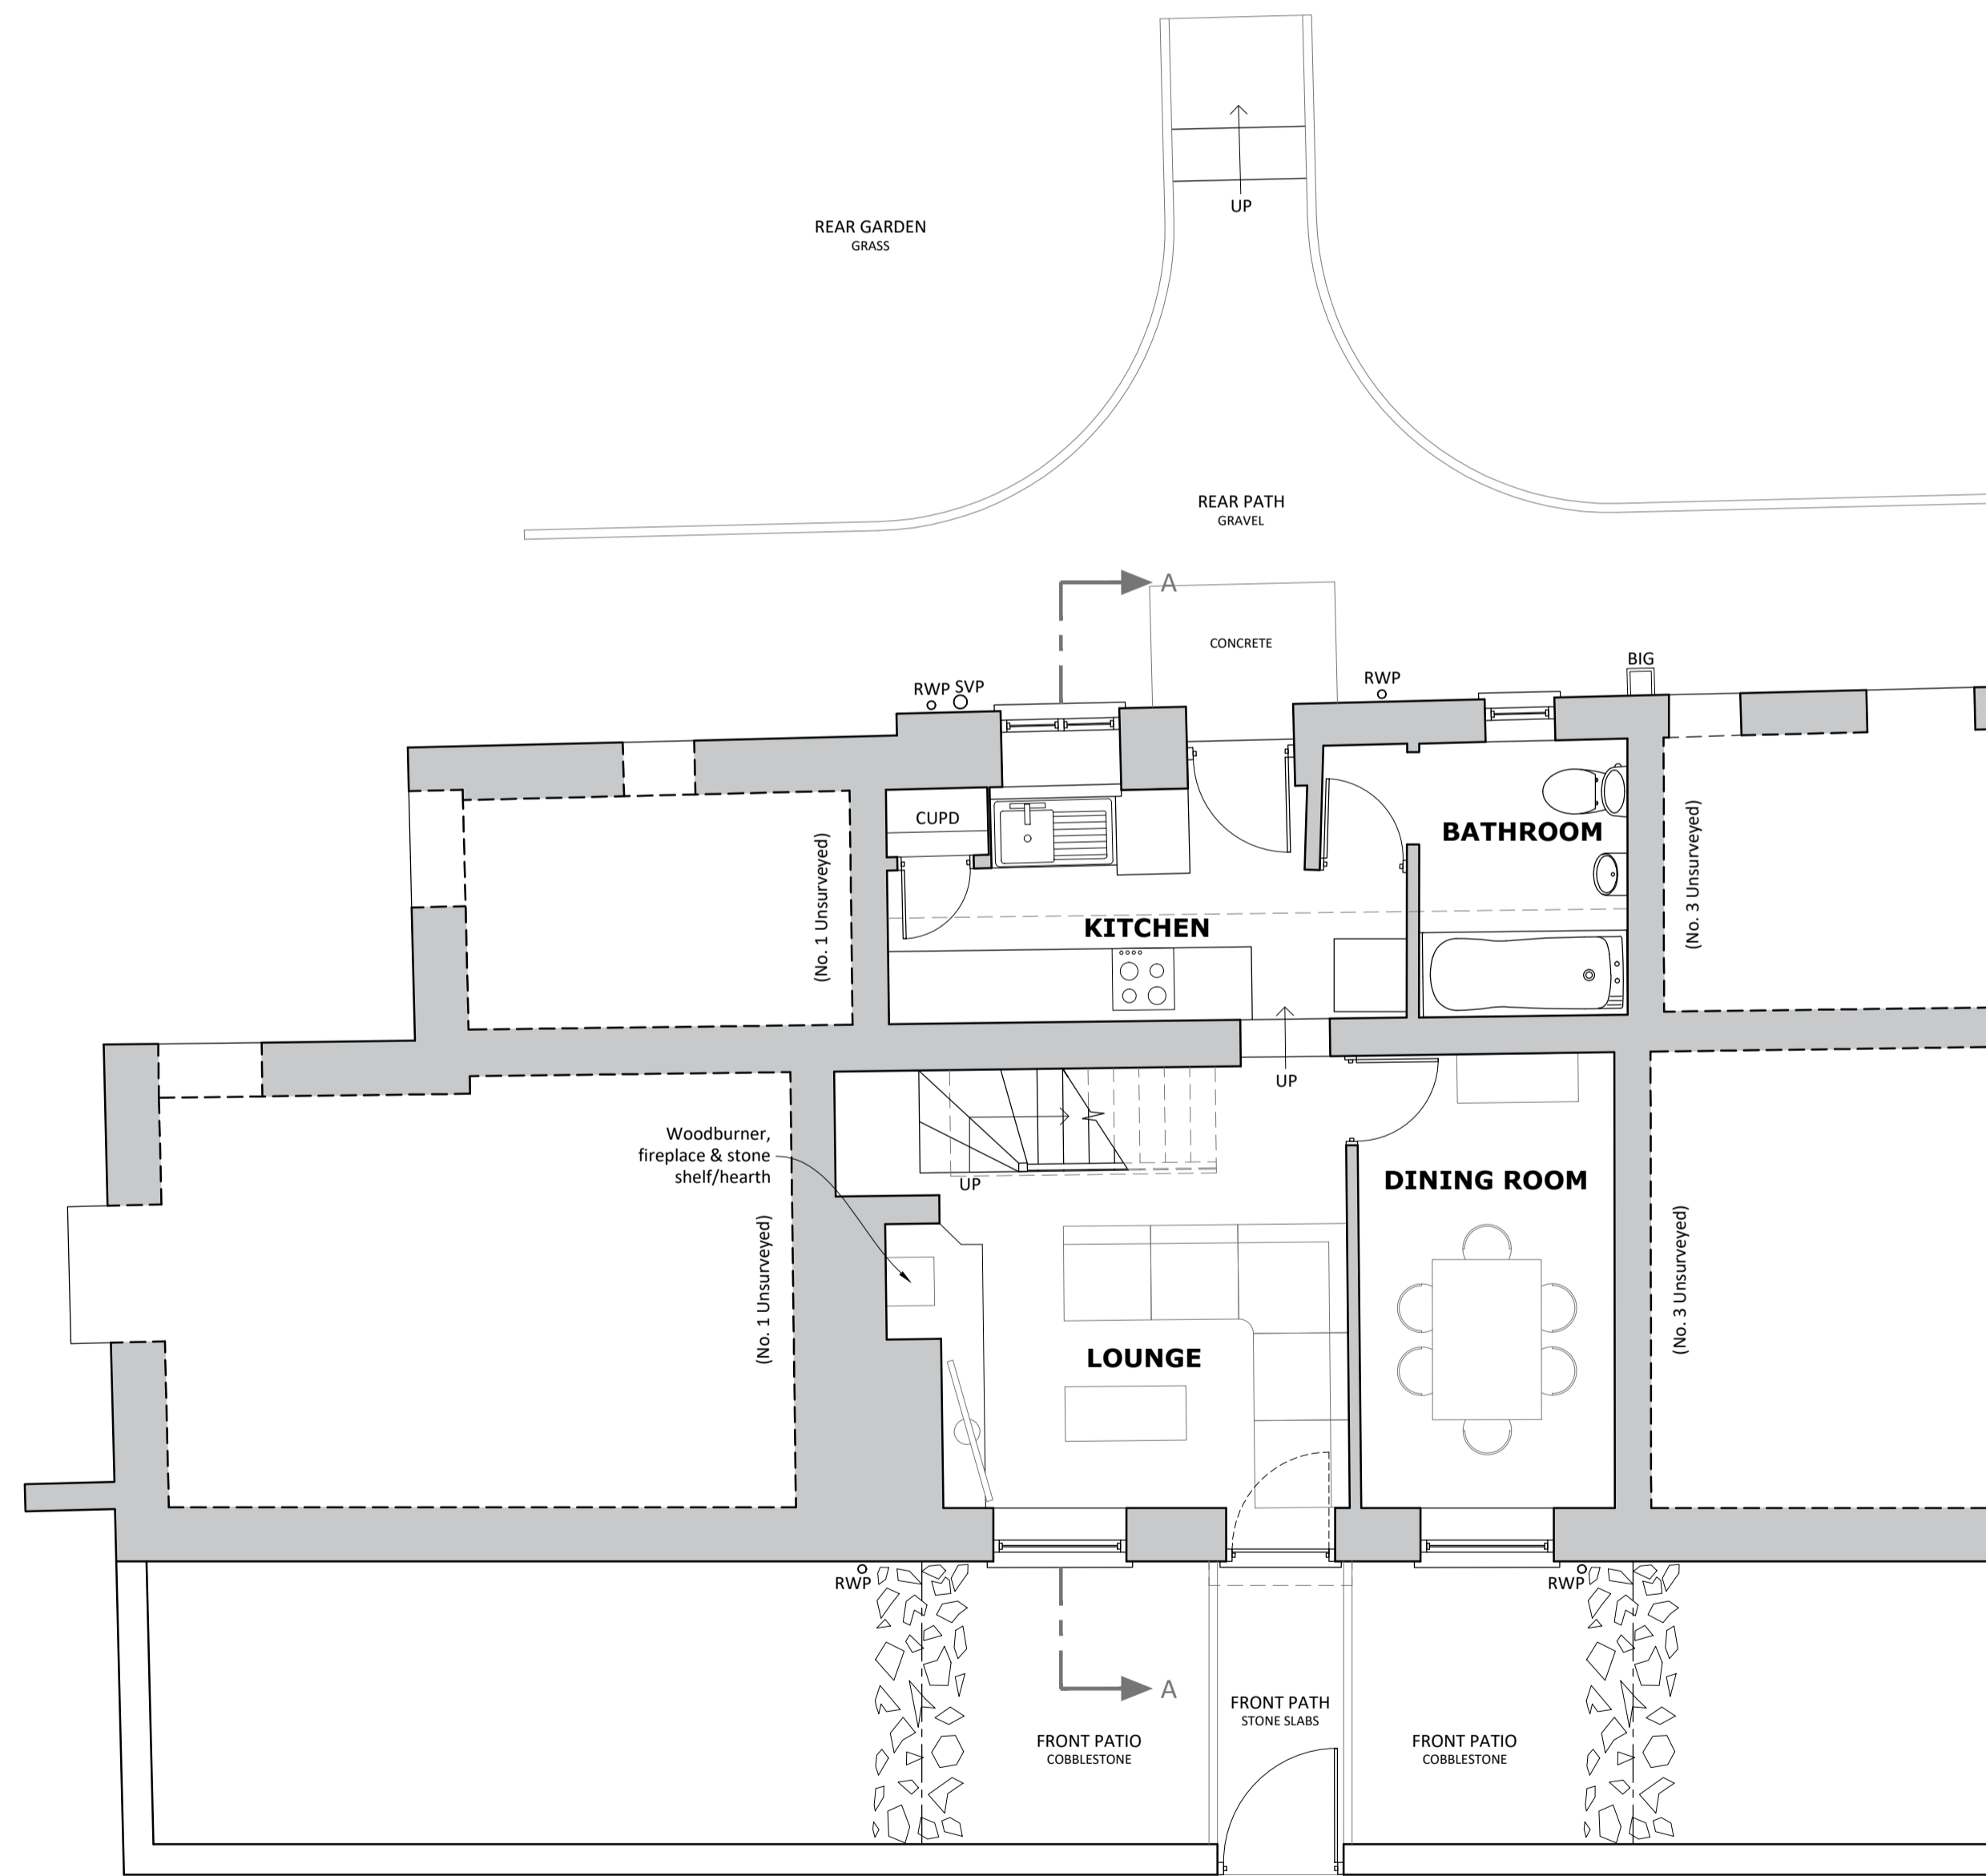

GROUND FLOOR PLAN SCALE 1:50

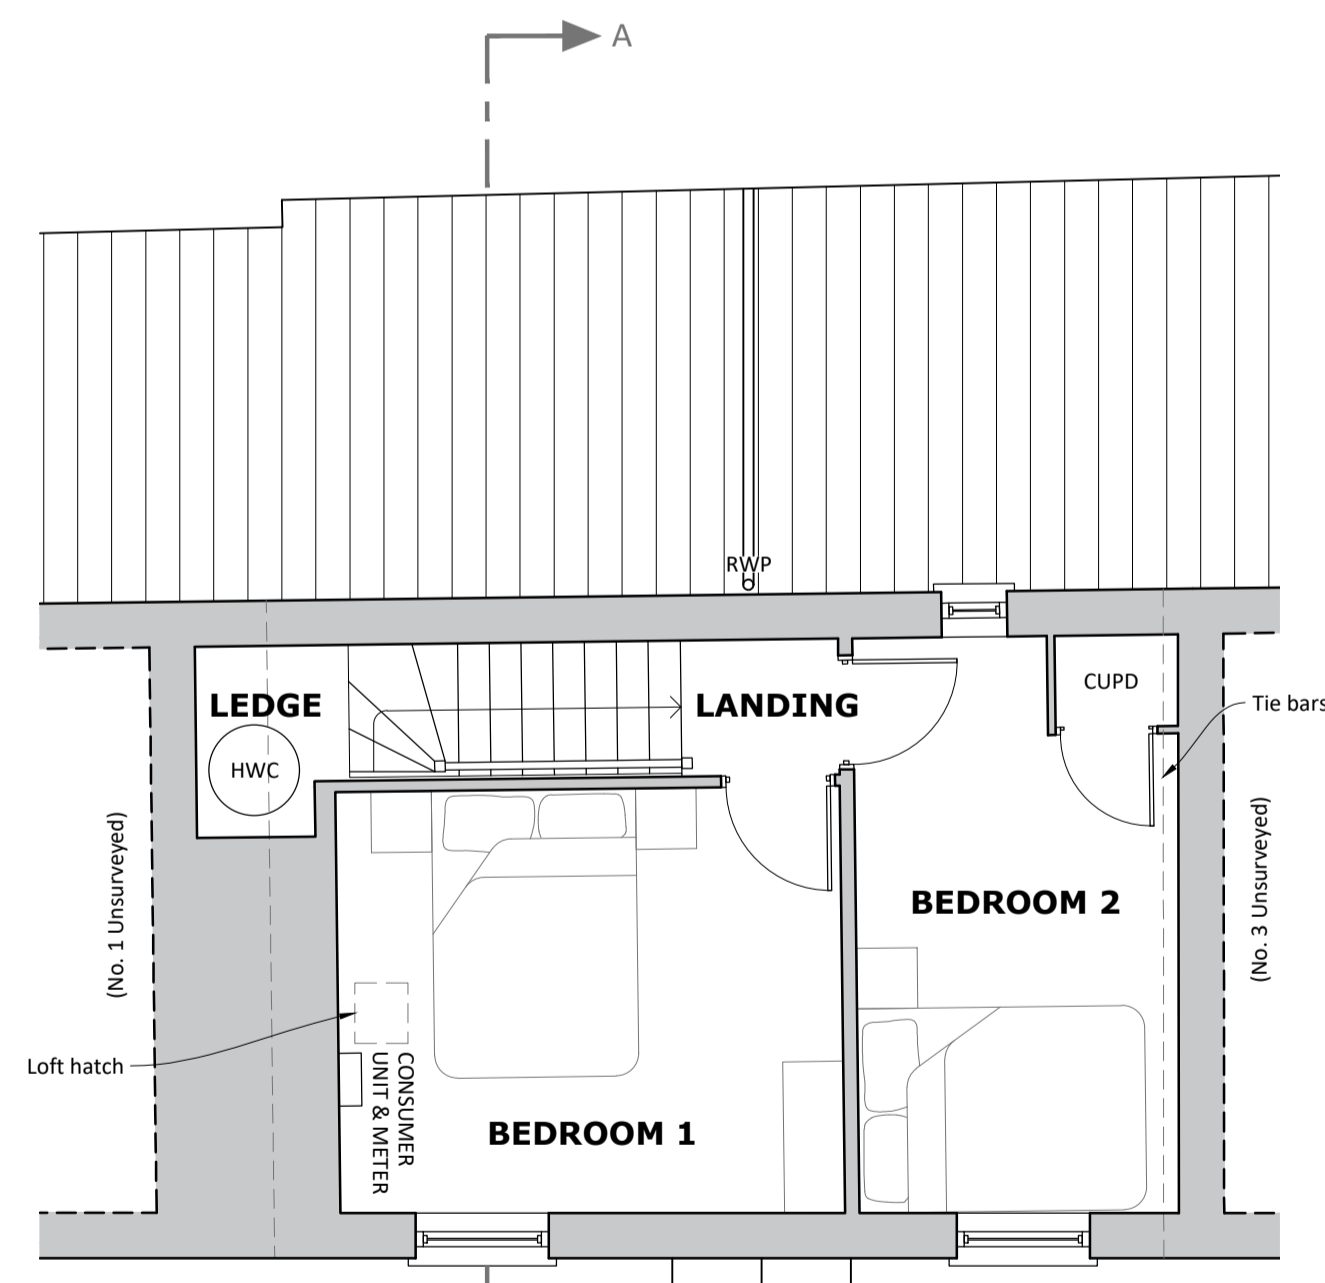

FIRST FLOOR PLAN SCALE 1:50

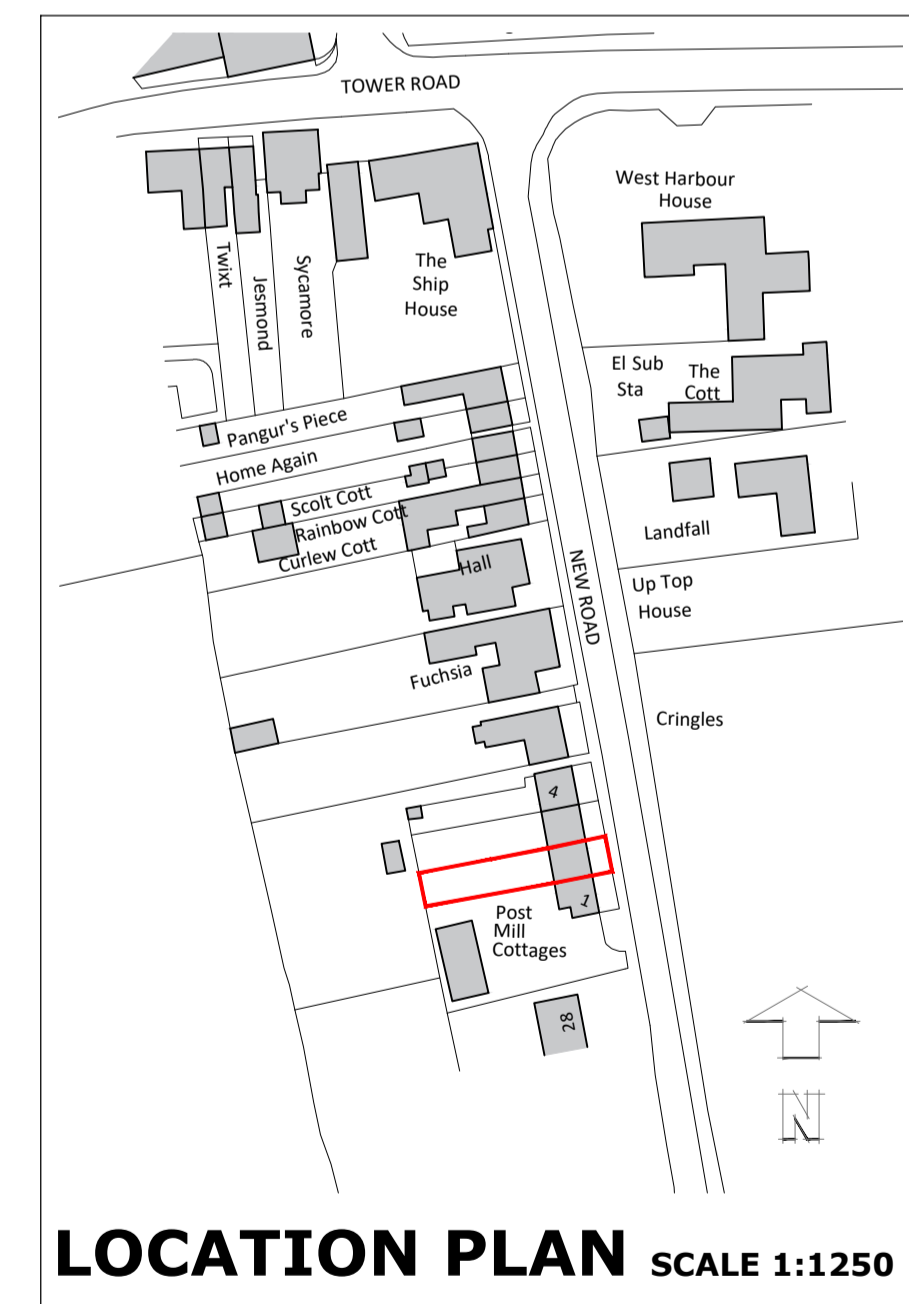

LOCATION PLAN SCALE 1:1250

A - Rear elevation updated (14/08/2023)

REVISION DETAILS:

PROJECT:
Proposed Extension & Alterations
2 Post Mill Cottage
New Road
Burnham Overy Staithe
Norfolk
PE31 8JD

CLIENT:
Mr & Mrs R Karsten

TITLE:
Plans as Existing

DATE:
27/06/2022

VOID ARCHITECTURE

Heath Barn, Norwich Road, Fakenham,
Norfolk, NR21 8LZ

tel: 01328 801536
email: info@voidarchitecture.co.uk
web: www.voidarchitecture.co.uk