


**Scale Bar Legend**

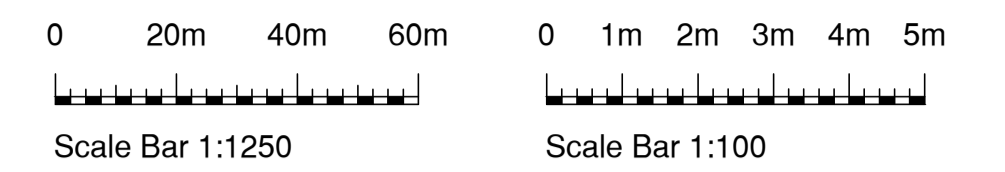

This drawing is to be printed in colour

Dawes Close



**Block Plan & Roof Plan**  
 Scale 1:100



Rev:	Date:	Details:
A:		
B:		
C:		
D:		
E:		
F:		

Site Address:  
 4 Dawes Close, Capel St Mary, Ipswich IP92JQ

Project:  
**Proposed new beauty saloon in the rear garden**

Client:  
**Mr L & Mrs A Perrin**

Drawing Status:  
**Survey as existing**

Drawn by:  
**LE**

Drawing Content:  
**Site location and existing block plan**

Scales:  
**As shown at A1**

Drawing No:  
**1424-01-01**

Date Created:  
**July 2023**

Planning status:

Building Regulation status:

**OPTIMUM**  
 Architecture Ltd

Tel: 01206 302897  
 Email: info@optimum-architecture.co.uk  
 www.optimum-architecture.co.uk  
 Hays Corner, Nayland, Nr. Colchester CO9 4LT

**CIAT**  
 CHARTERED PRACTICE

This drawing is the copyright of Optimum Architecture Limited and may not be traced, copied (apart from the sole purpose of carrying out the construction of the described works) or reproduced without prior written consent. Do not scale from this drawing. Any dimensions stated are for guidance only, all written and scaled dimensions are to be checked on site prior to commencement of works. Any discrepancies must be reported immediately.