

CONSERVATION ROOFLIGHT  
H.1400 X W. 1140

NATURAL SLATE

WINDOW SYSTEM TO  
MATCH EXISTING

BRICKWORK TO BE  
AGREED WITH  
COUNCIL




01 NORTH ELEVATION 1:100  
001 COURT FARM COTTAGE



02 WEST ELEVATION 1:100  
001 COURT FARM COTTAGE



03 SOUTH ELEVATION 1:100  
001 COURT FARM COTTAGE

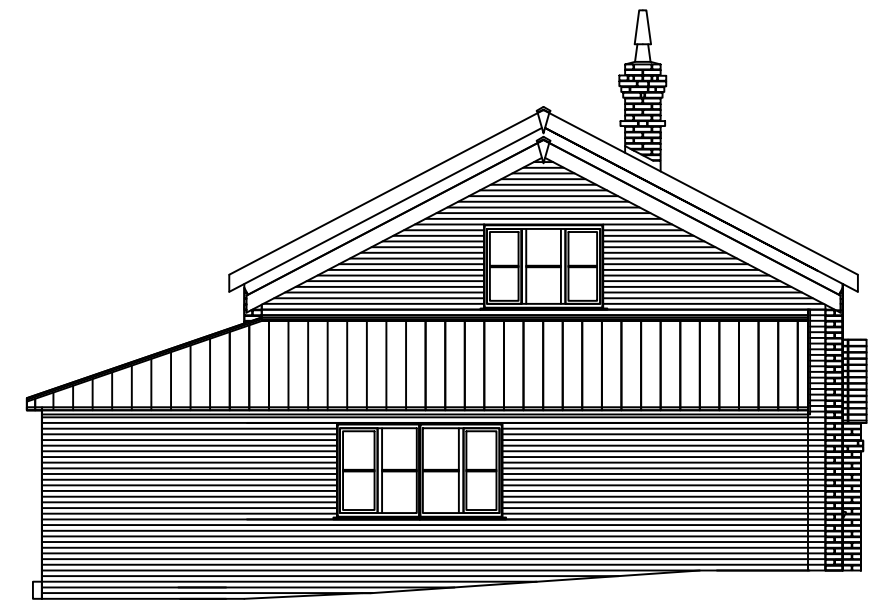

04 EAST ELEVATION 1:100  
001 COURT FARM COTTAGE

SCALE 1:100 @ A3 0 1 2 3 4 5 6 7 8 9 10 METRES

REVISIONS				Client:	Lucy Pettitt	Drawn:	AWP
CHKD				Project:	Court Farm Cottage - Extension	Date:	MARCH 23
CHKD				Site:	FOX AND PIN LANE, NOWTON	Design Check:	
B	20/09/23	AWP	SCALES ADDED	Title:	PROPOSED ELEVATIONS	CAD Ref:	CFC-001
CHKD						Scales:	1:100 @ A3
A	23/05/23	AWP	AMENDED TO WEST SUFFOLK COUNCIL PRELIMINARY ADVICE			Project/Drawing No.:	CFC 002
CHKD						Revision:	B