

Note:

All dimensions must be checked on site and not scaled from this drawing.

EXCEPT EHDC USE

REFER TO DESIGN

STATEMENT FOR

MASTERIAL DETAILS

DRG. 01

J O H N S O N D E S I G N S



Architectural & Planning Services
Building Plans

CHICHESTER, West Sussex
01243 775700

FOUR MARKS, Hampshire
01420 563303

Email: johnsonplans@yahoo.co.uk
www.johnsondesigns.co.uk

Client

WATERCRESS
LODGES &
CAMP SITE

Job Title

BIGHTON HILL
ROFLEY
SO24 9SR

Drawing Title

FLOOR PLAN

1:50 AT A3

Scale 0 1 2

Date JAN 22


Drawn by PH

Drg. No.

5862/02

Rev.

A

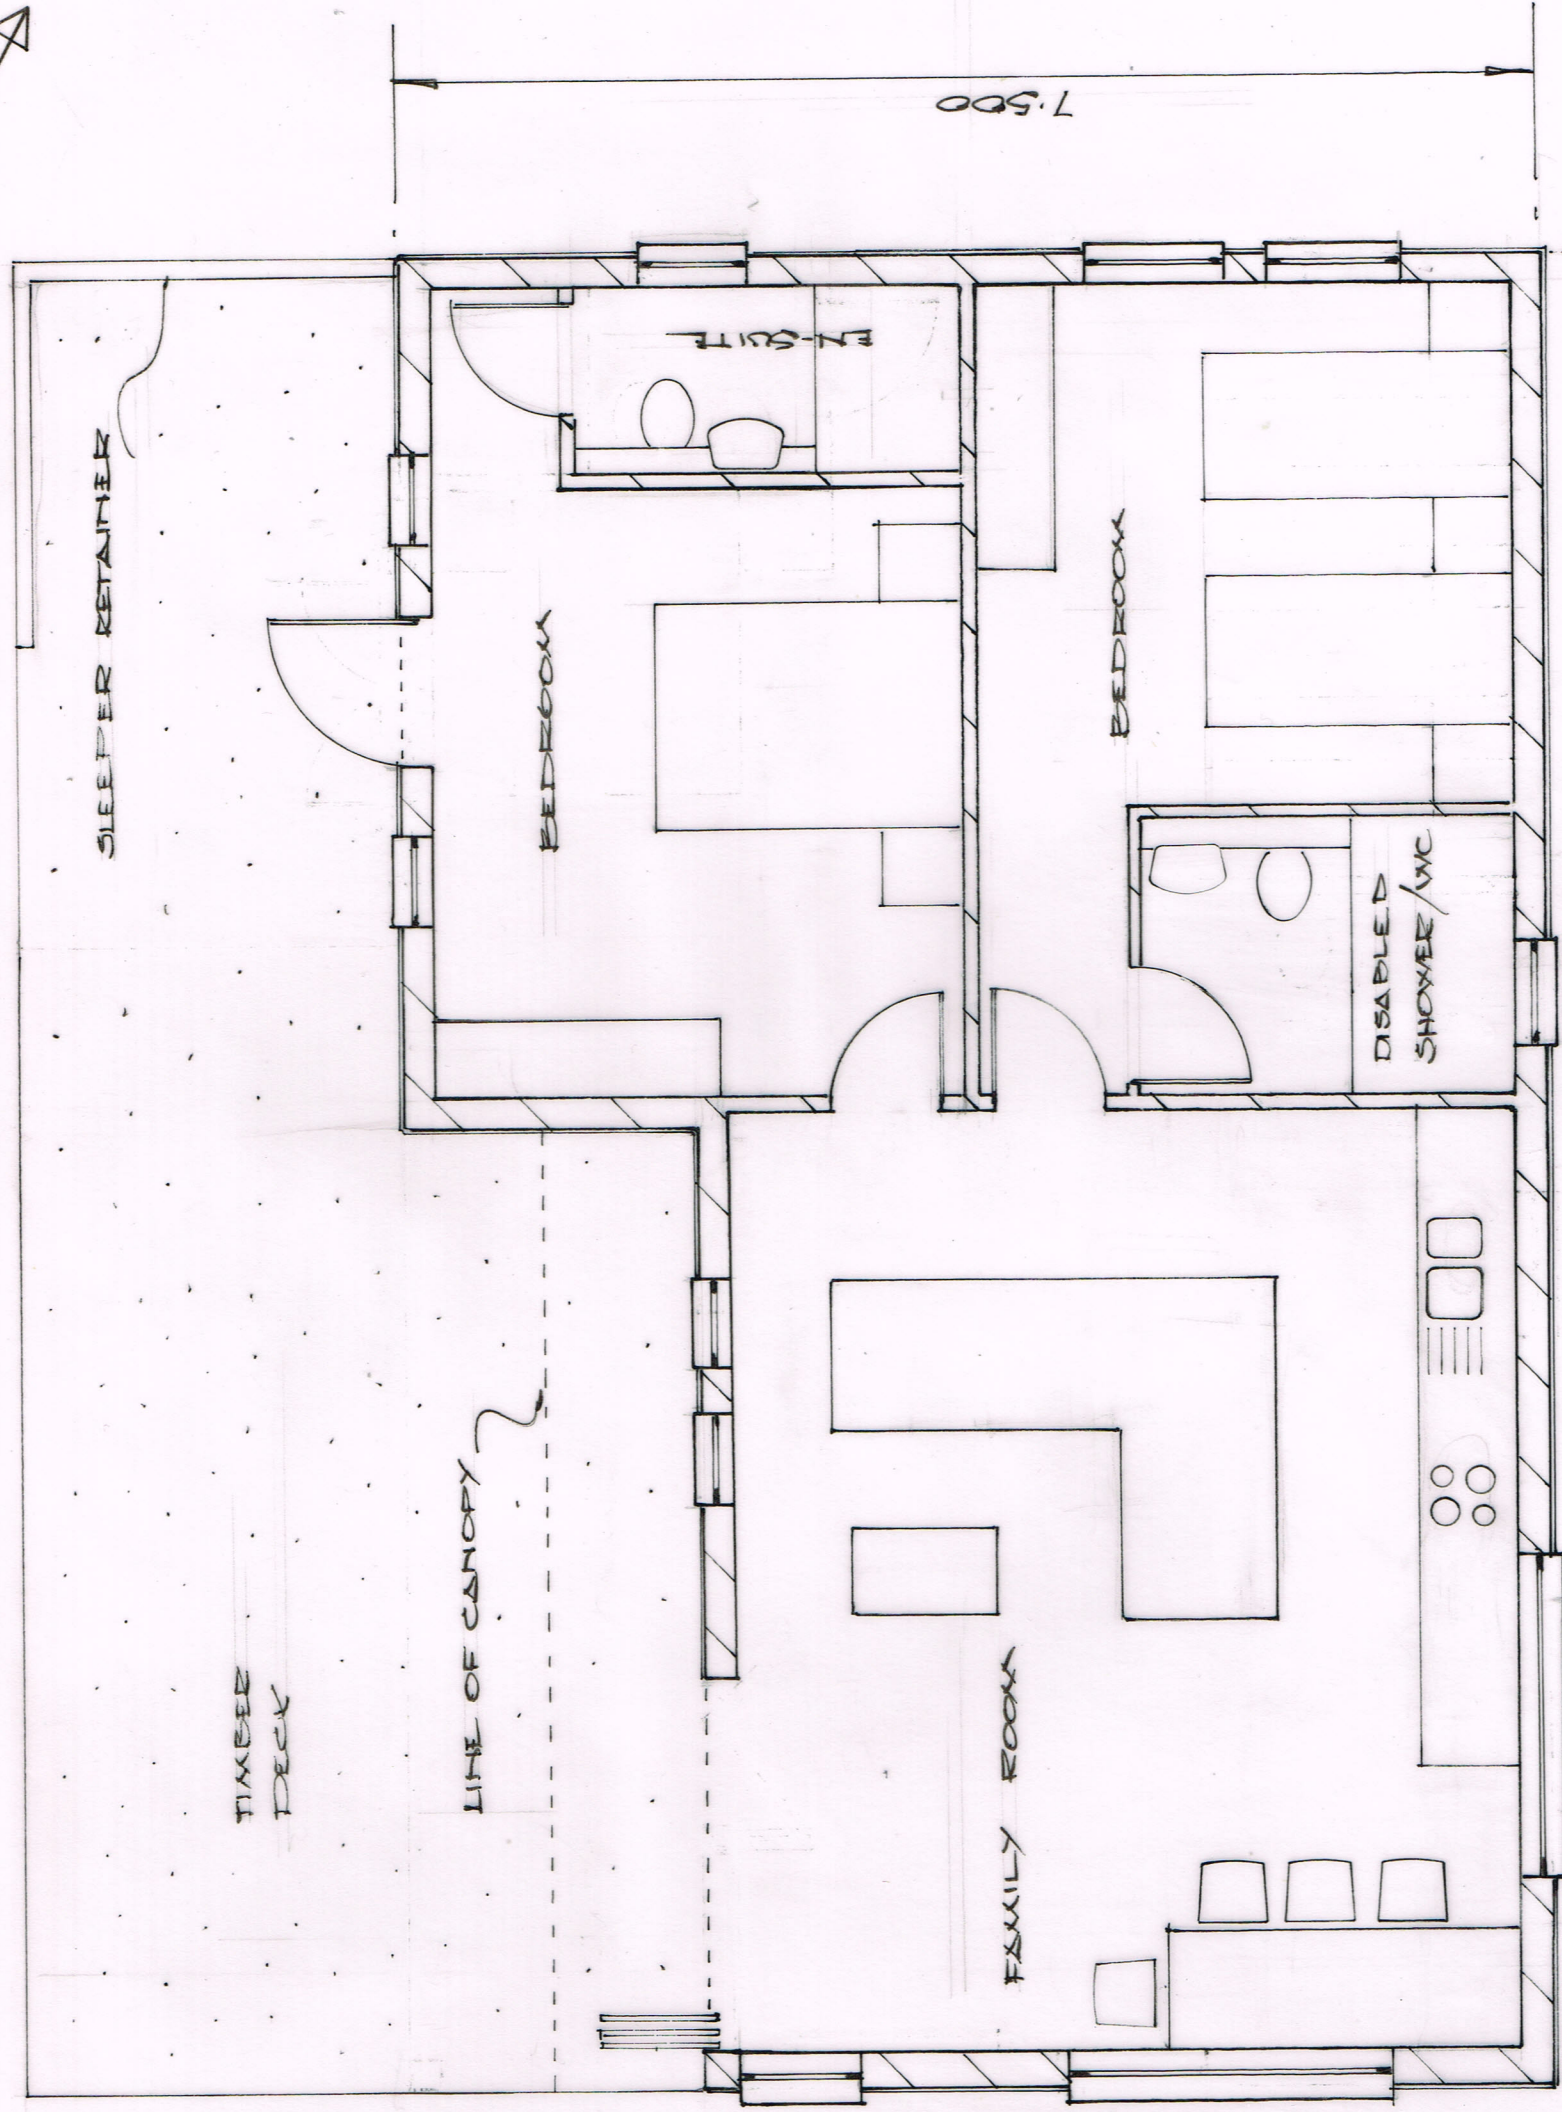

12.000

7.500