




Use figured dimensions only.
Confirm all dimensions and levels on site.

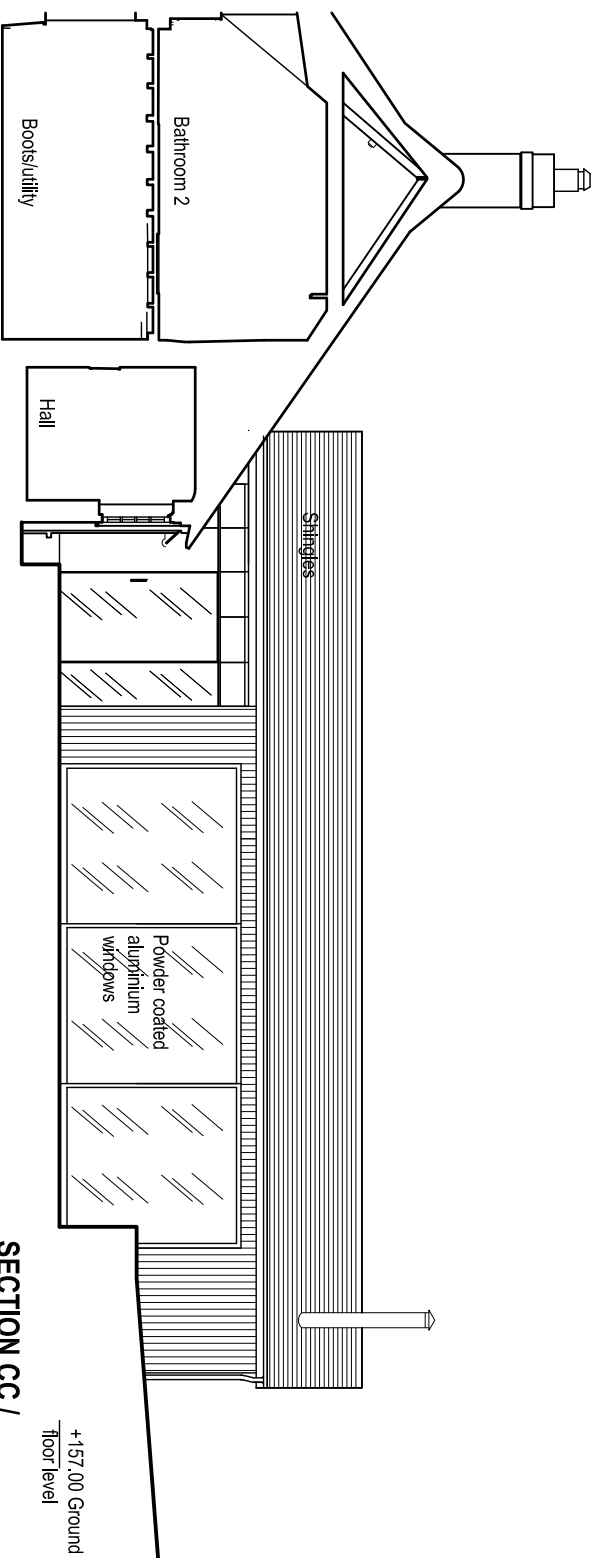


**SECTION CC /
SIDE WEST ELEVATION**

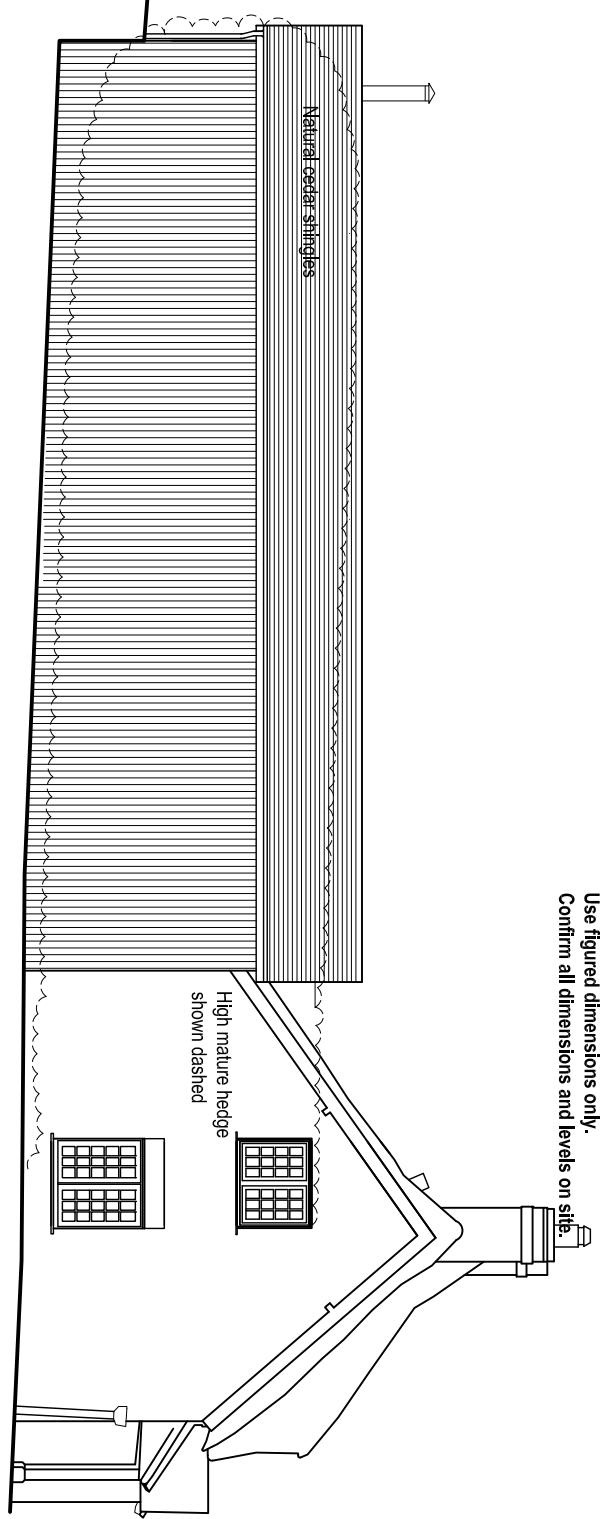

SIDE EAST ELEVATION

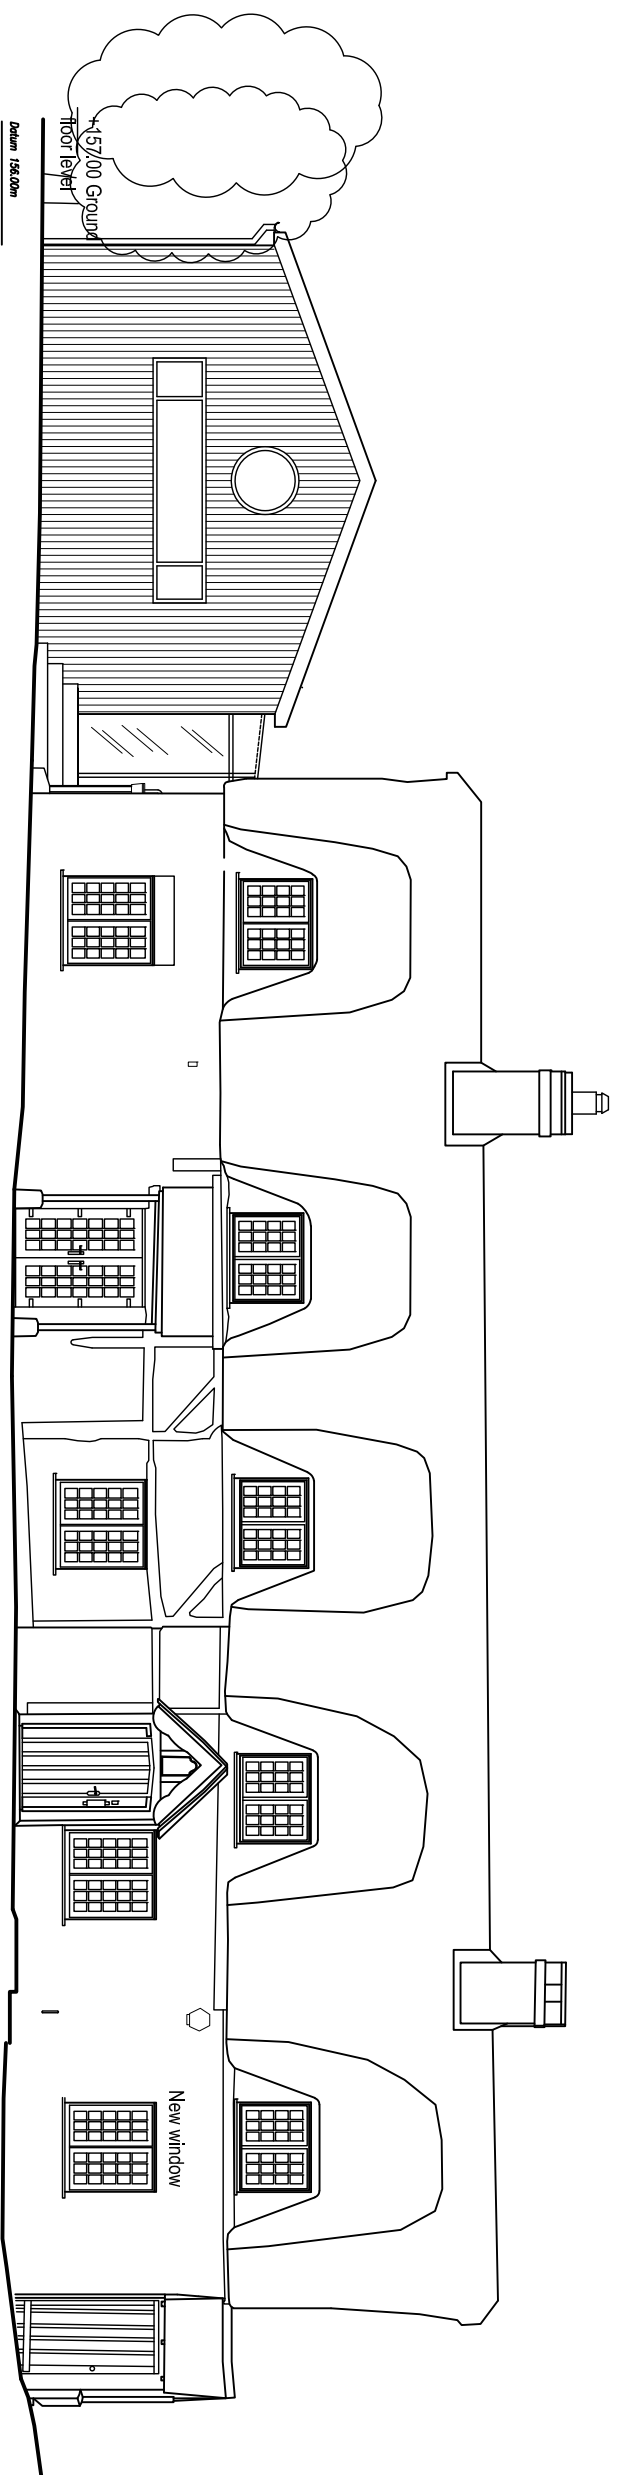

FRONT NORTH ELEVATION

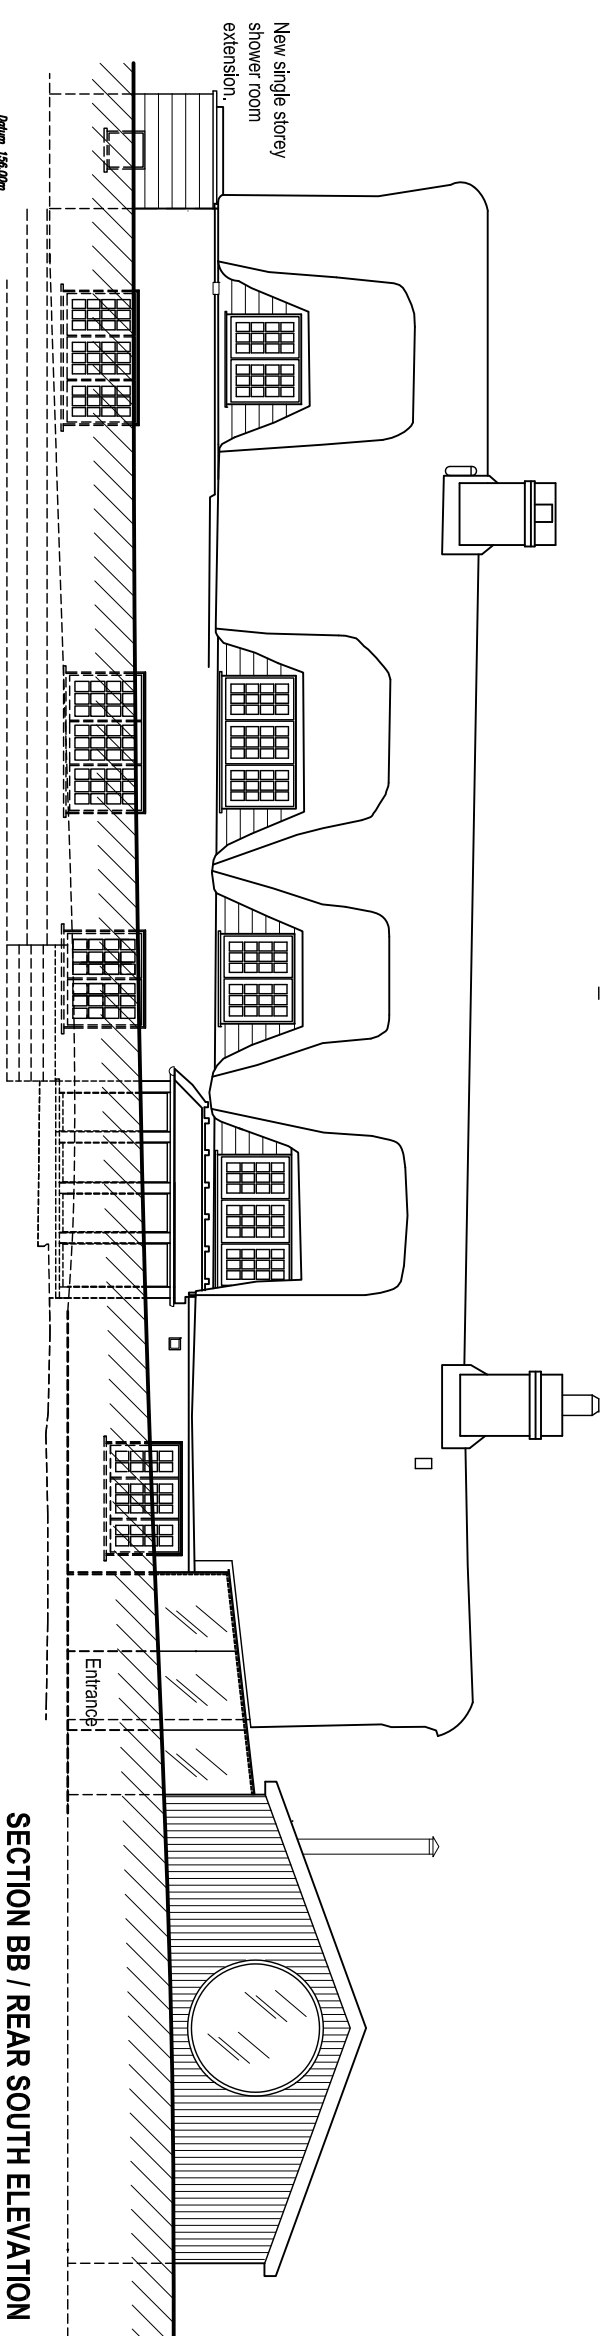

SECTION BB / REAR SOUTH ELEVATION

PLC	PLb	PL	PC	Revision
Planning application issue	Works to garage reinstated. Single storey extension. Garden room partially retained	Minor amendments and notes added for planning application issue	Extension stair position moved with associated alterations to layout	Description
10.08.23	10.07.23	25.04.23	13.04.23	Date

PLANNING APPLICATION
VICTORIA MANSER ARCHITECT

Motlynsden Farm Spring Lane Burwash TN19 7HX Tel 07778 959905 vc@manser.co.uk

Job	Threeways Bighton Road Medstead Alton Hampshire GU34 5NB
Drawing	Proposed extension- elevations
Job ref	TW
Date	March 2023
Scale	1:100 at A3 size
Drawn by	VM
Dwg No	11
Revision	PLC